



Standard Floor Plans
MARCH 2025
custom design. precision built.



Wisconsin Homes INC.

425 West McMillan PO Box 250 Marshfield, WI 54449

715.384.2161 Fax 715.387.3627


www.wisconsinhomesinc.com

Cambridge





Building Your Future with Quality




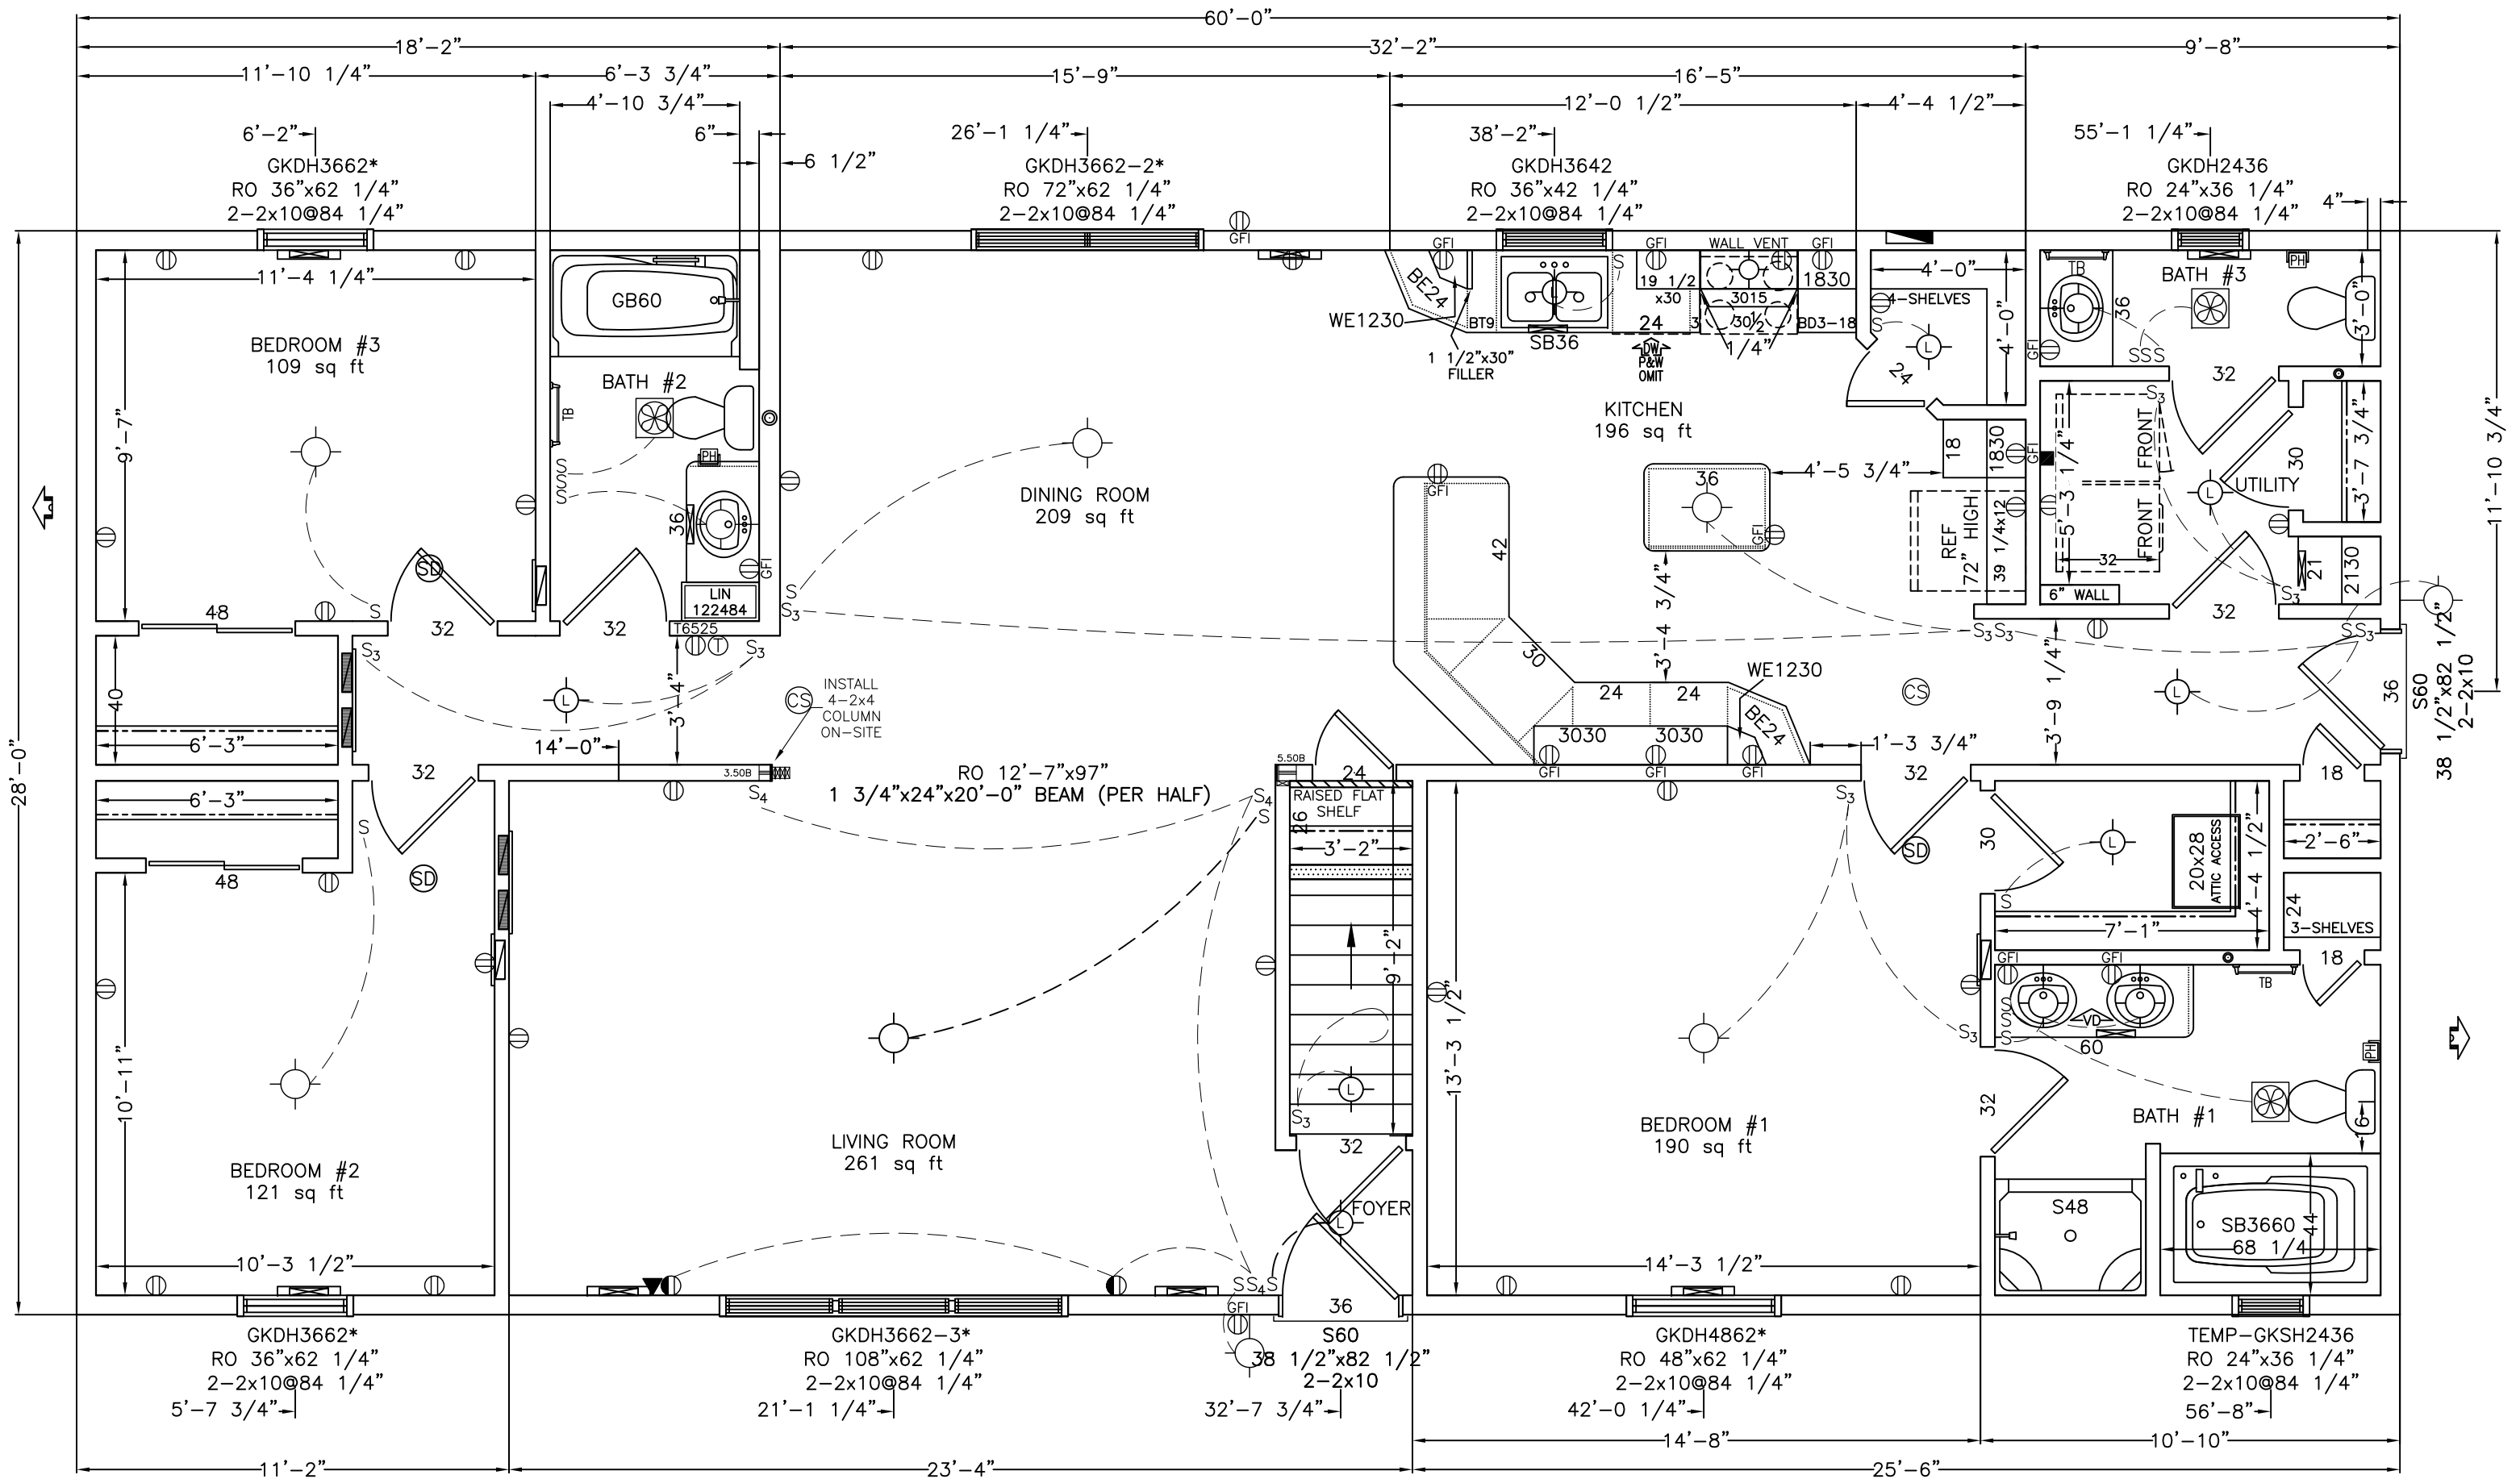

1st Floor
1680 sq ft
Perimeter 176'-0" ft

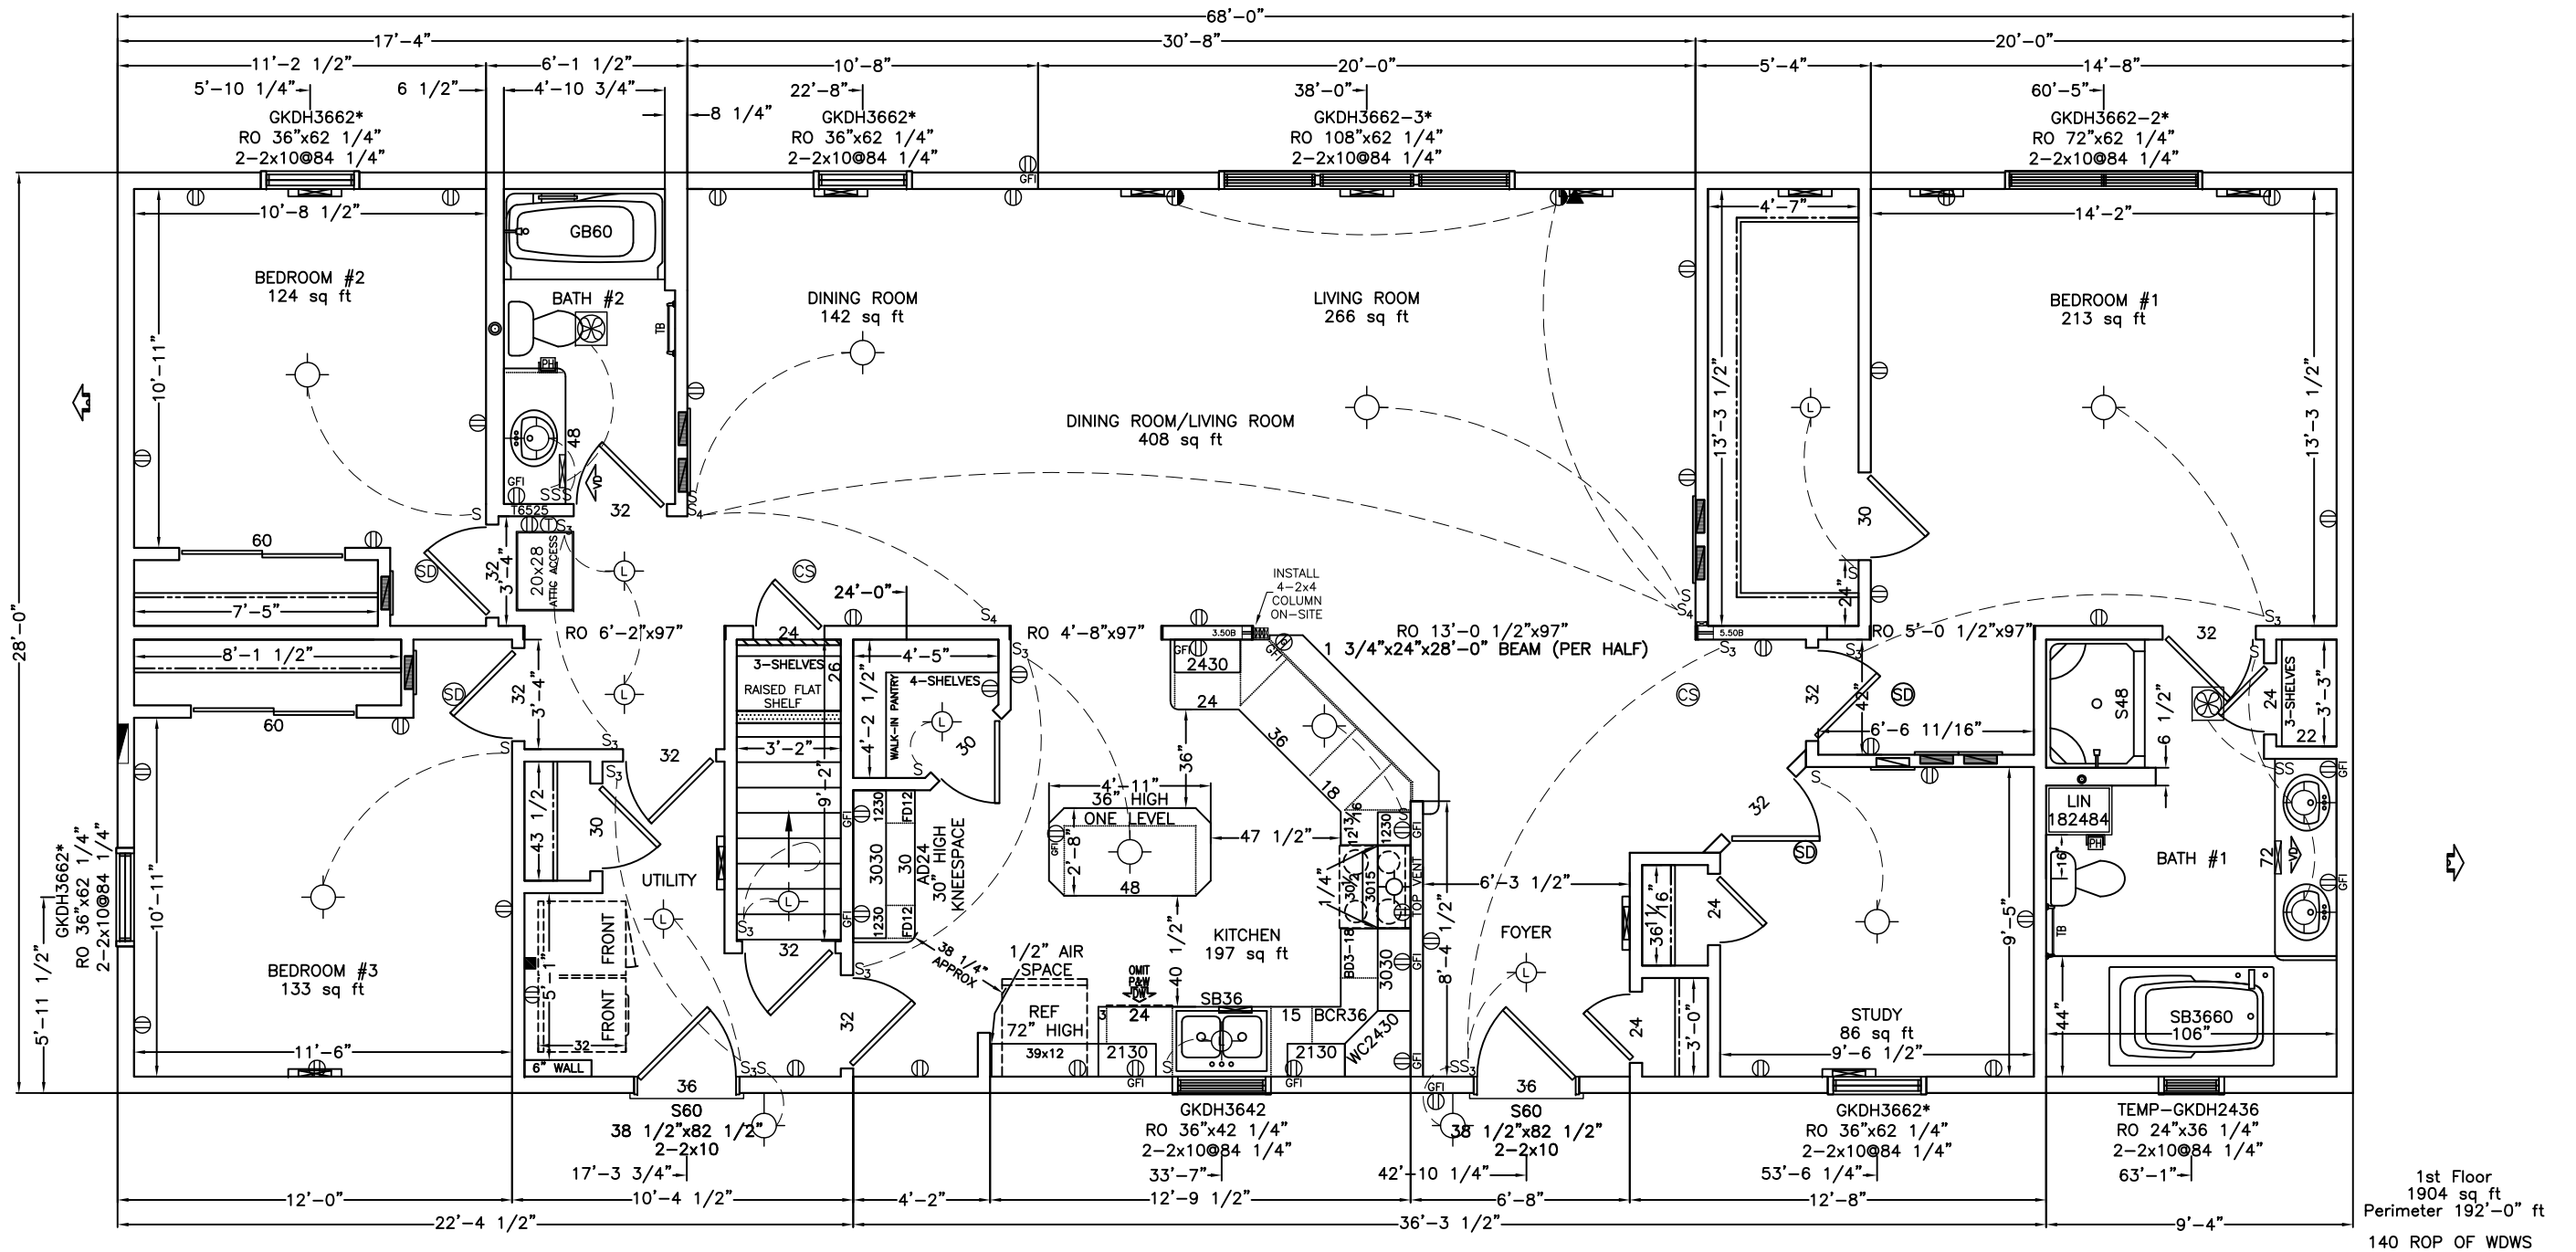

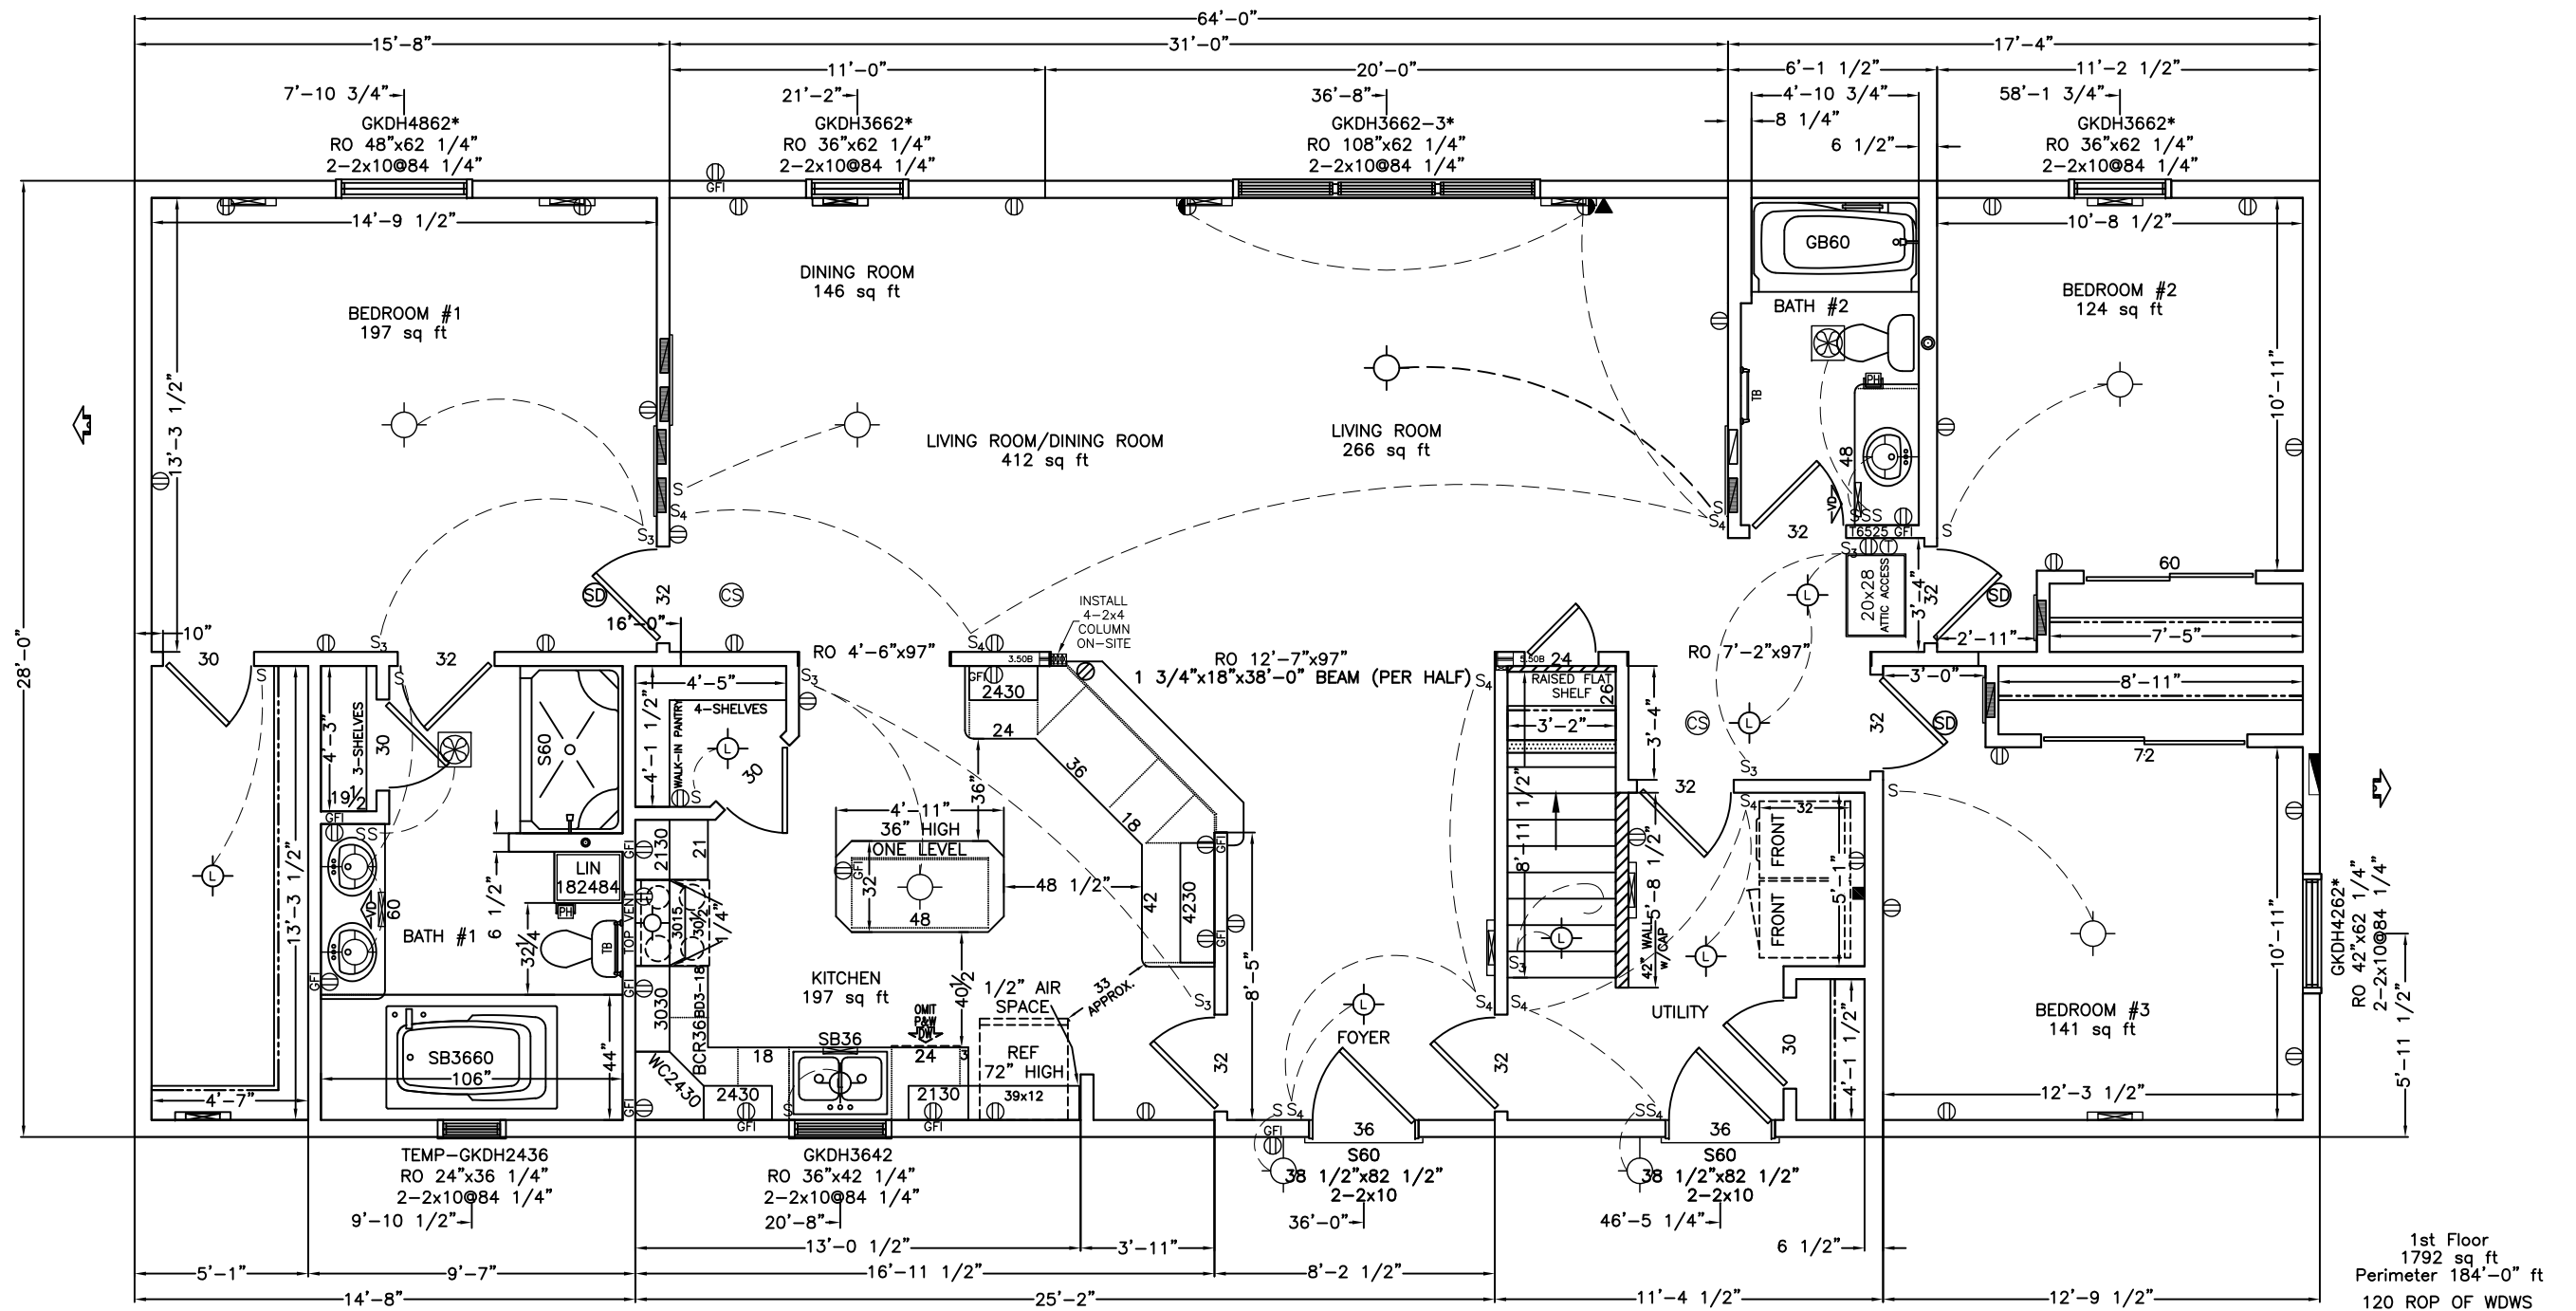

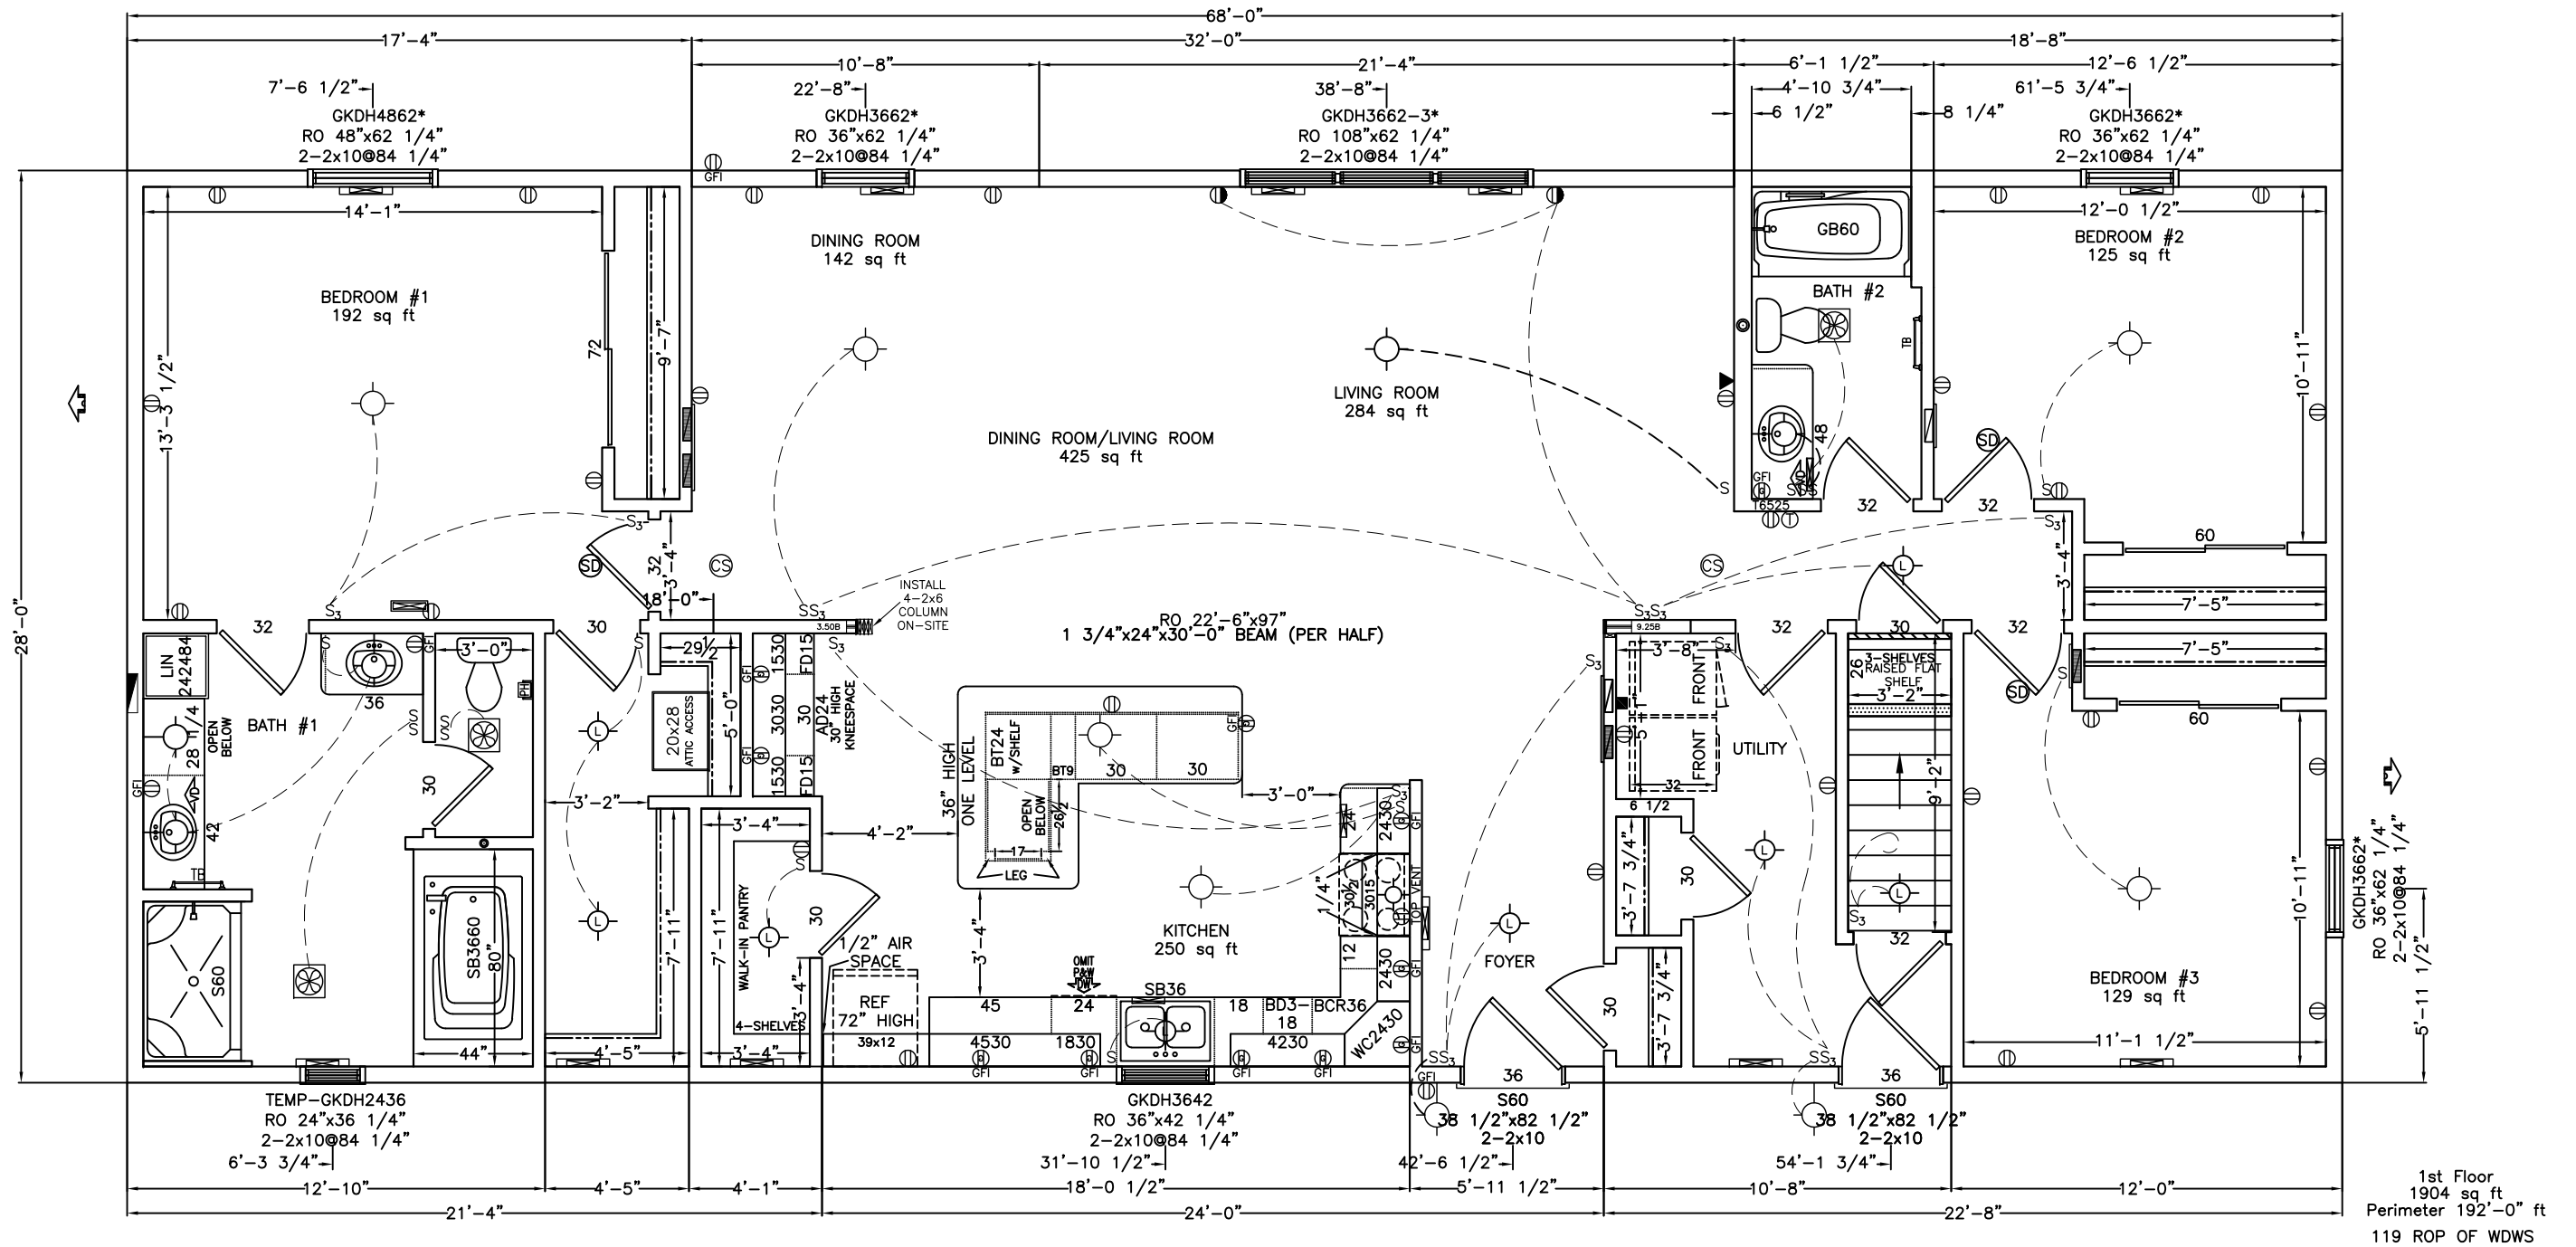

Wisconsin Homes INC.

425 West McMillan PO Box 250 Marshfield, WI 54449

715.384.2161 Fax 715.387.3627


www.wisconsinhomesinc.com


Northwood




Building Your Future with Quality



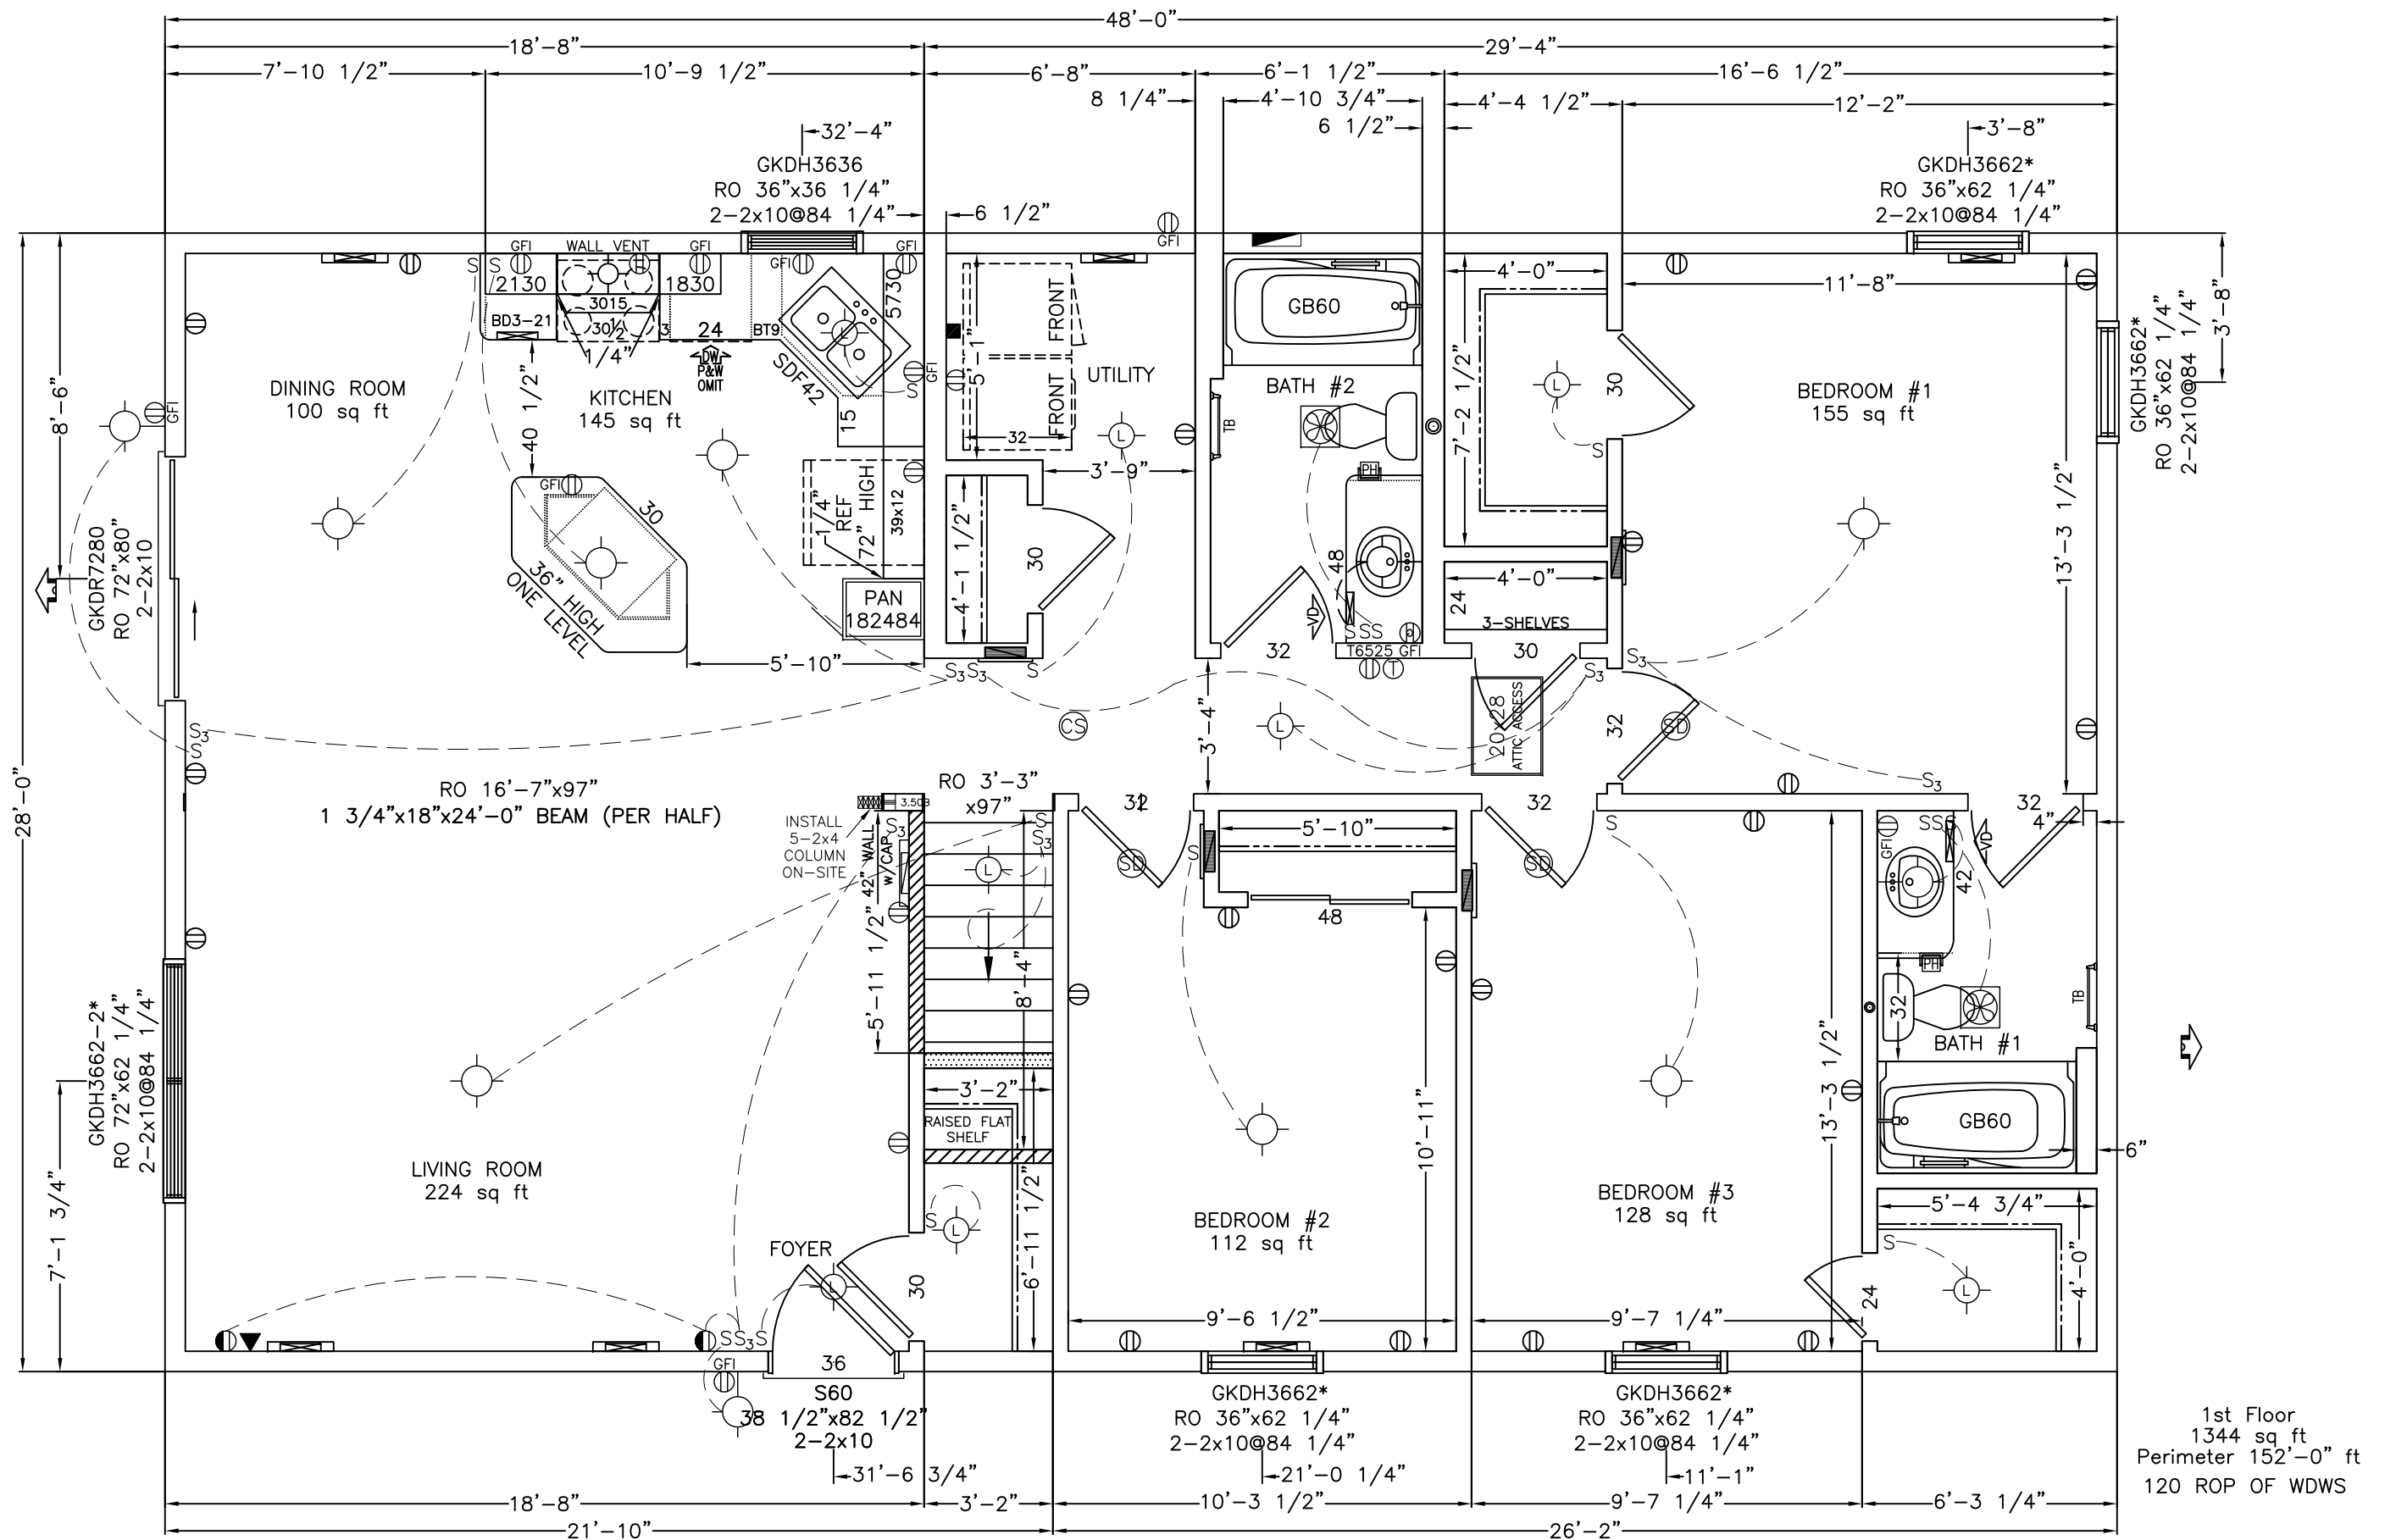

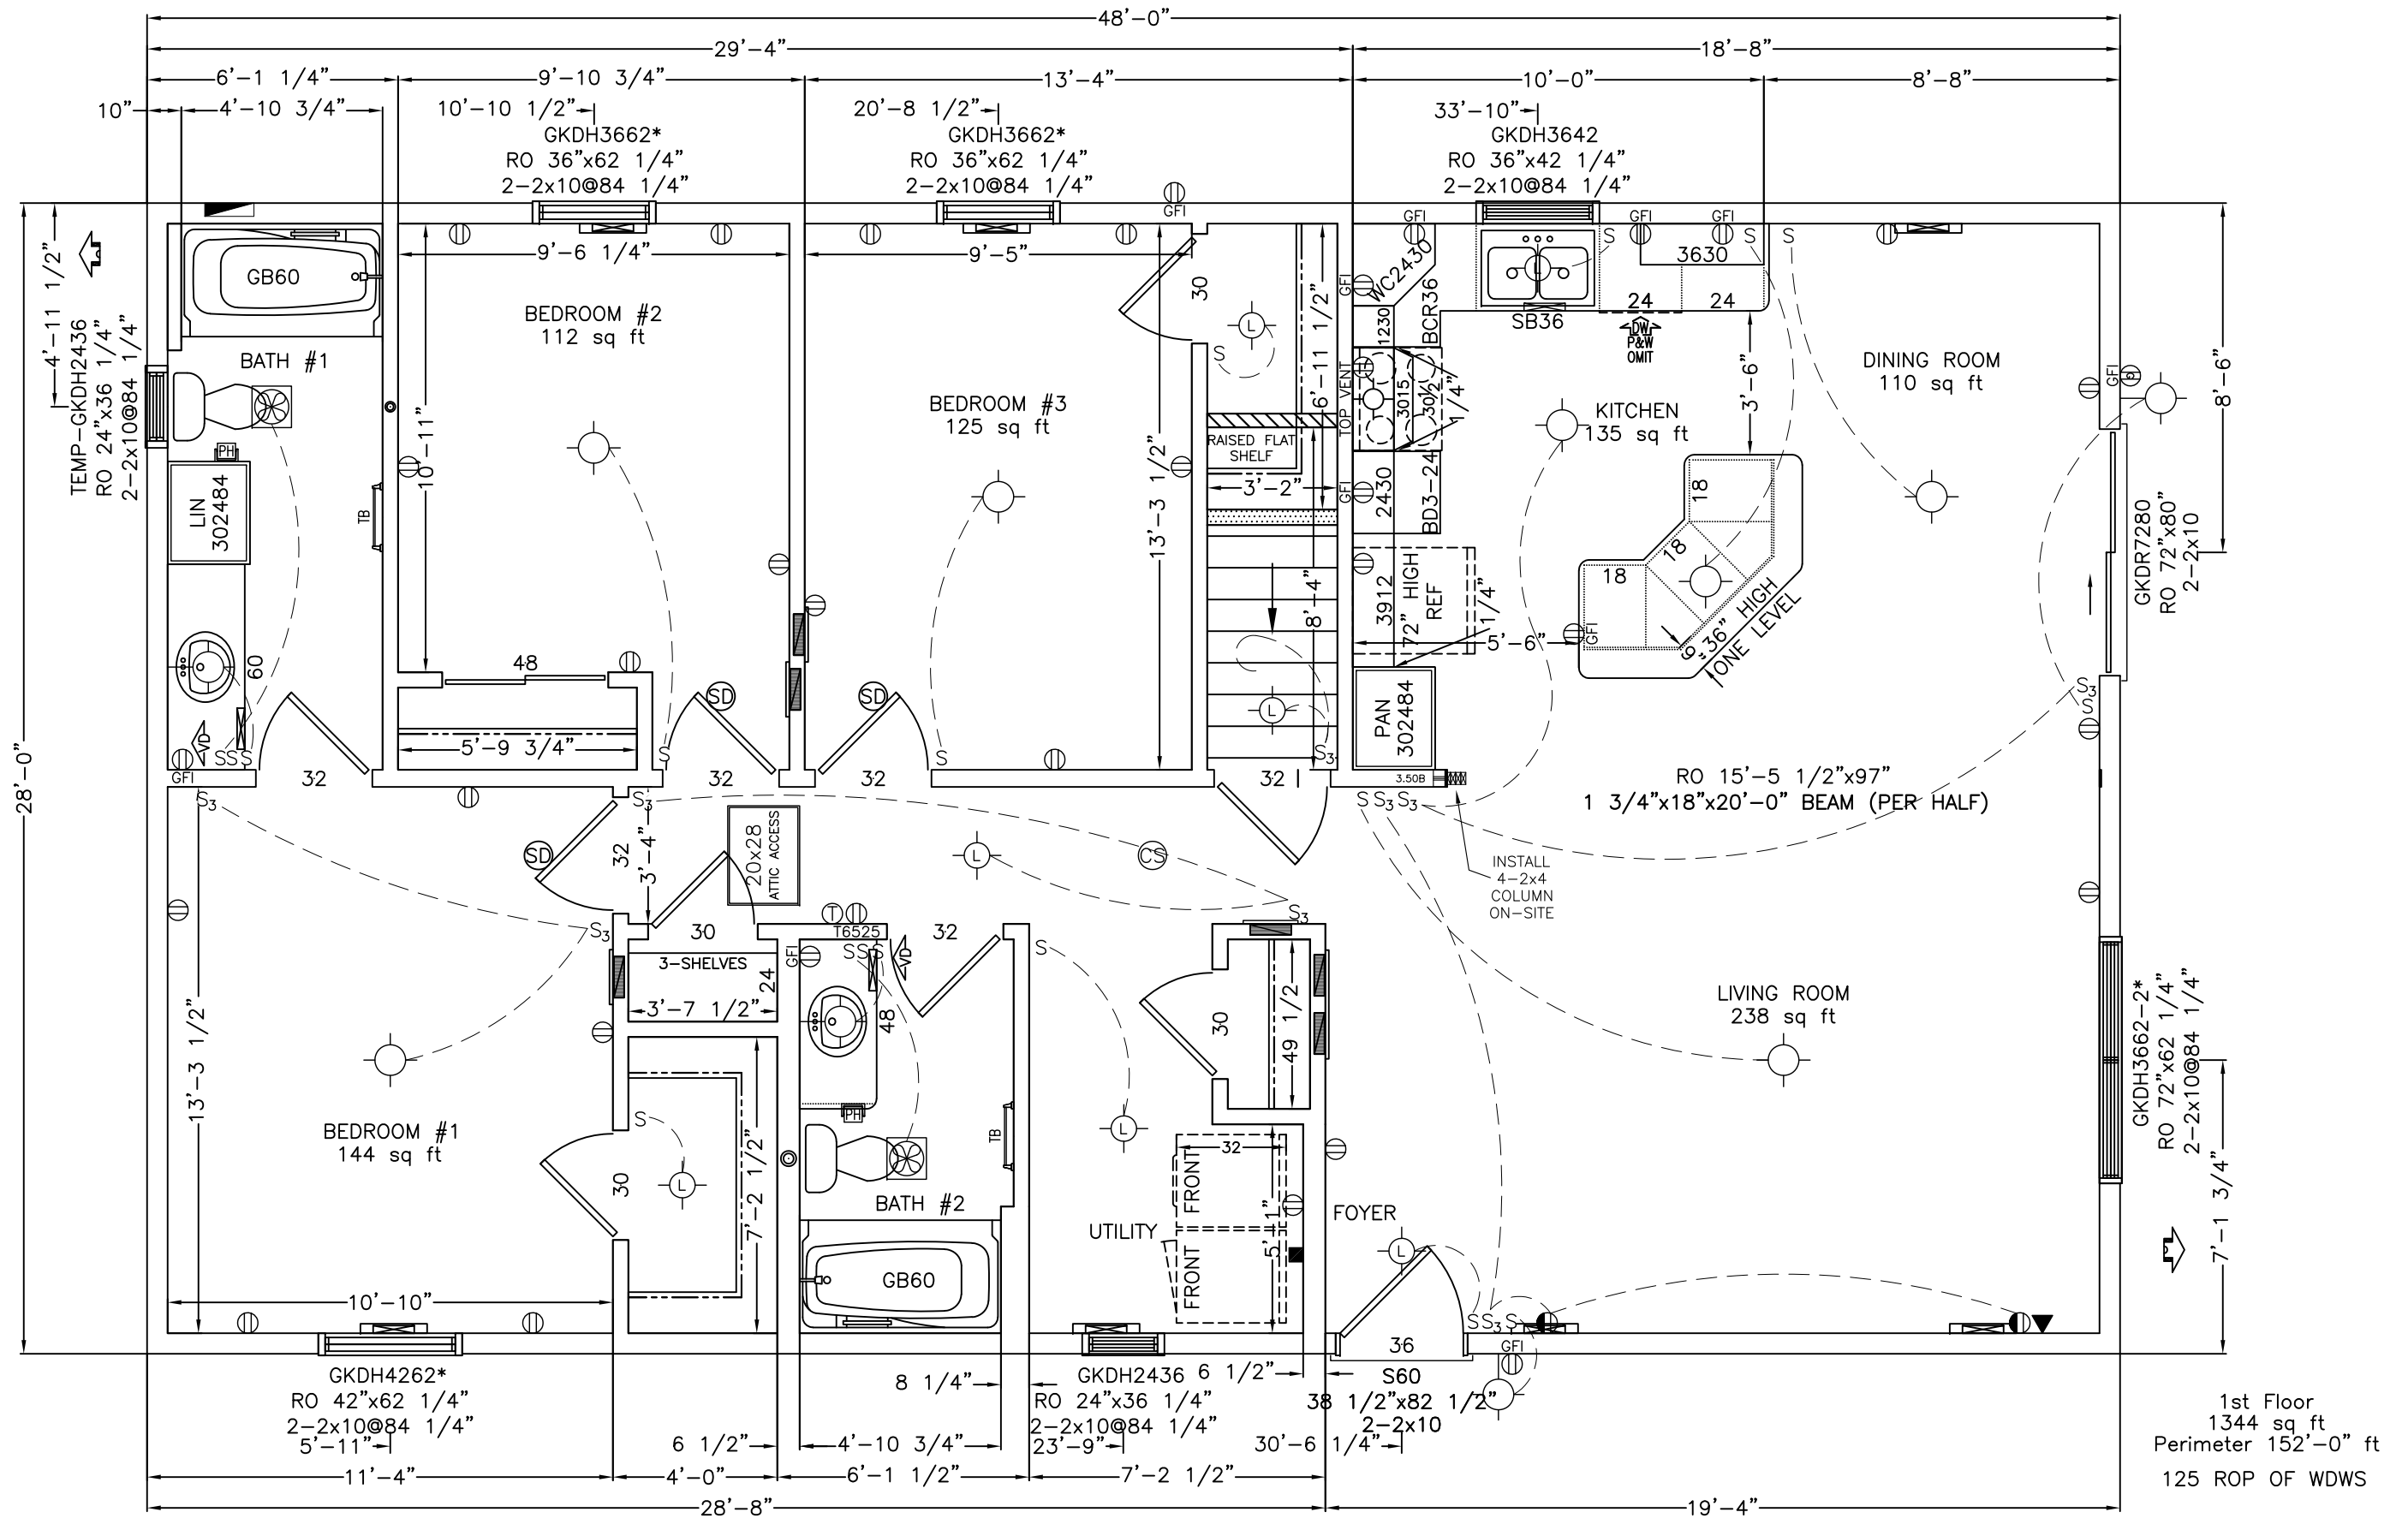

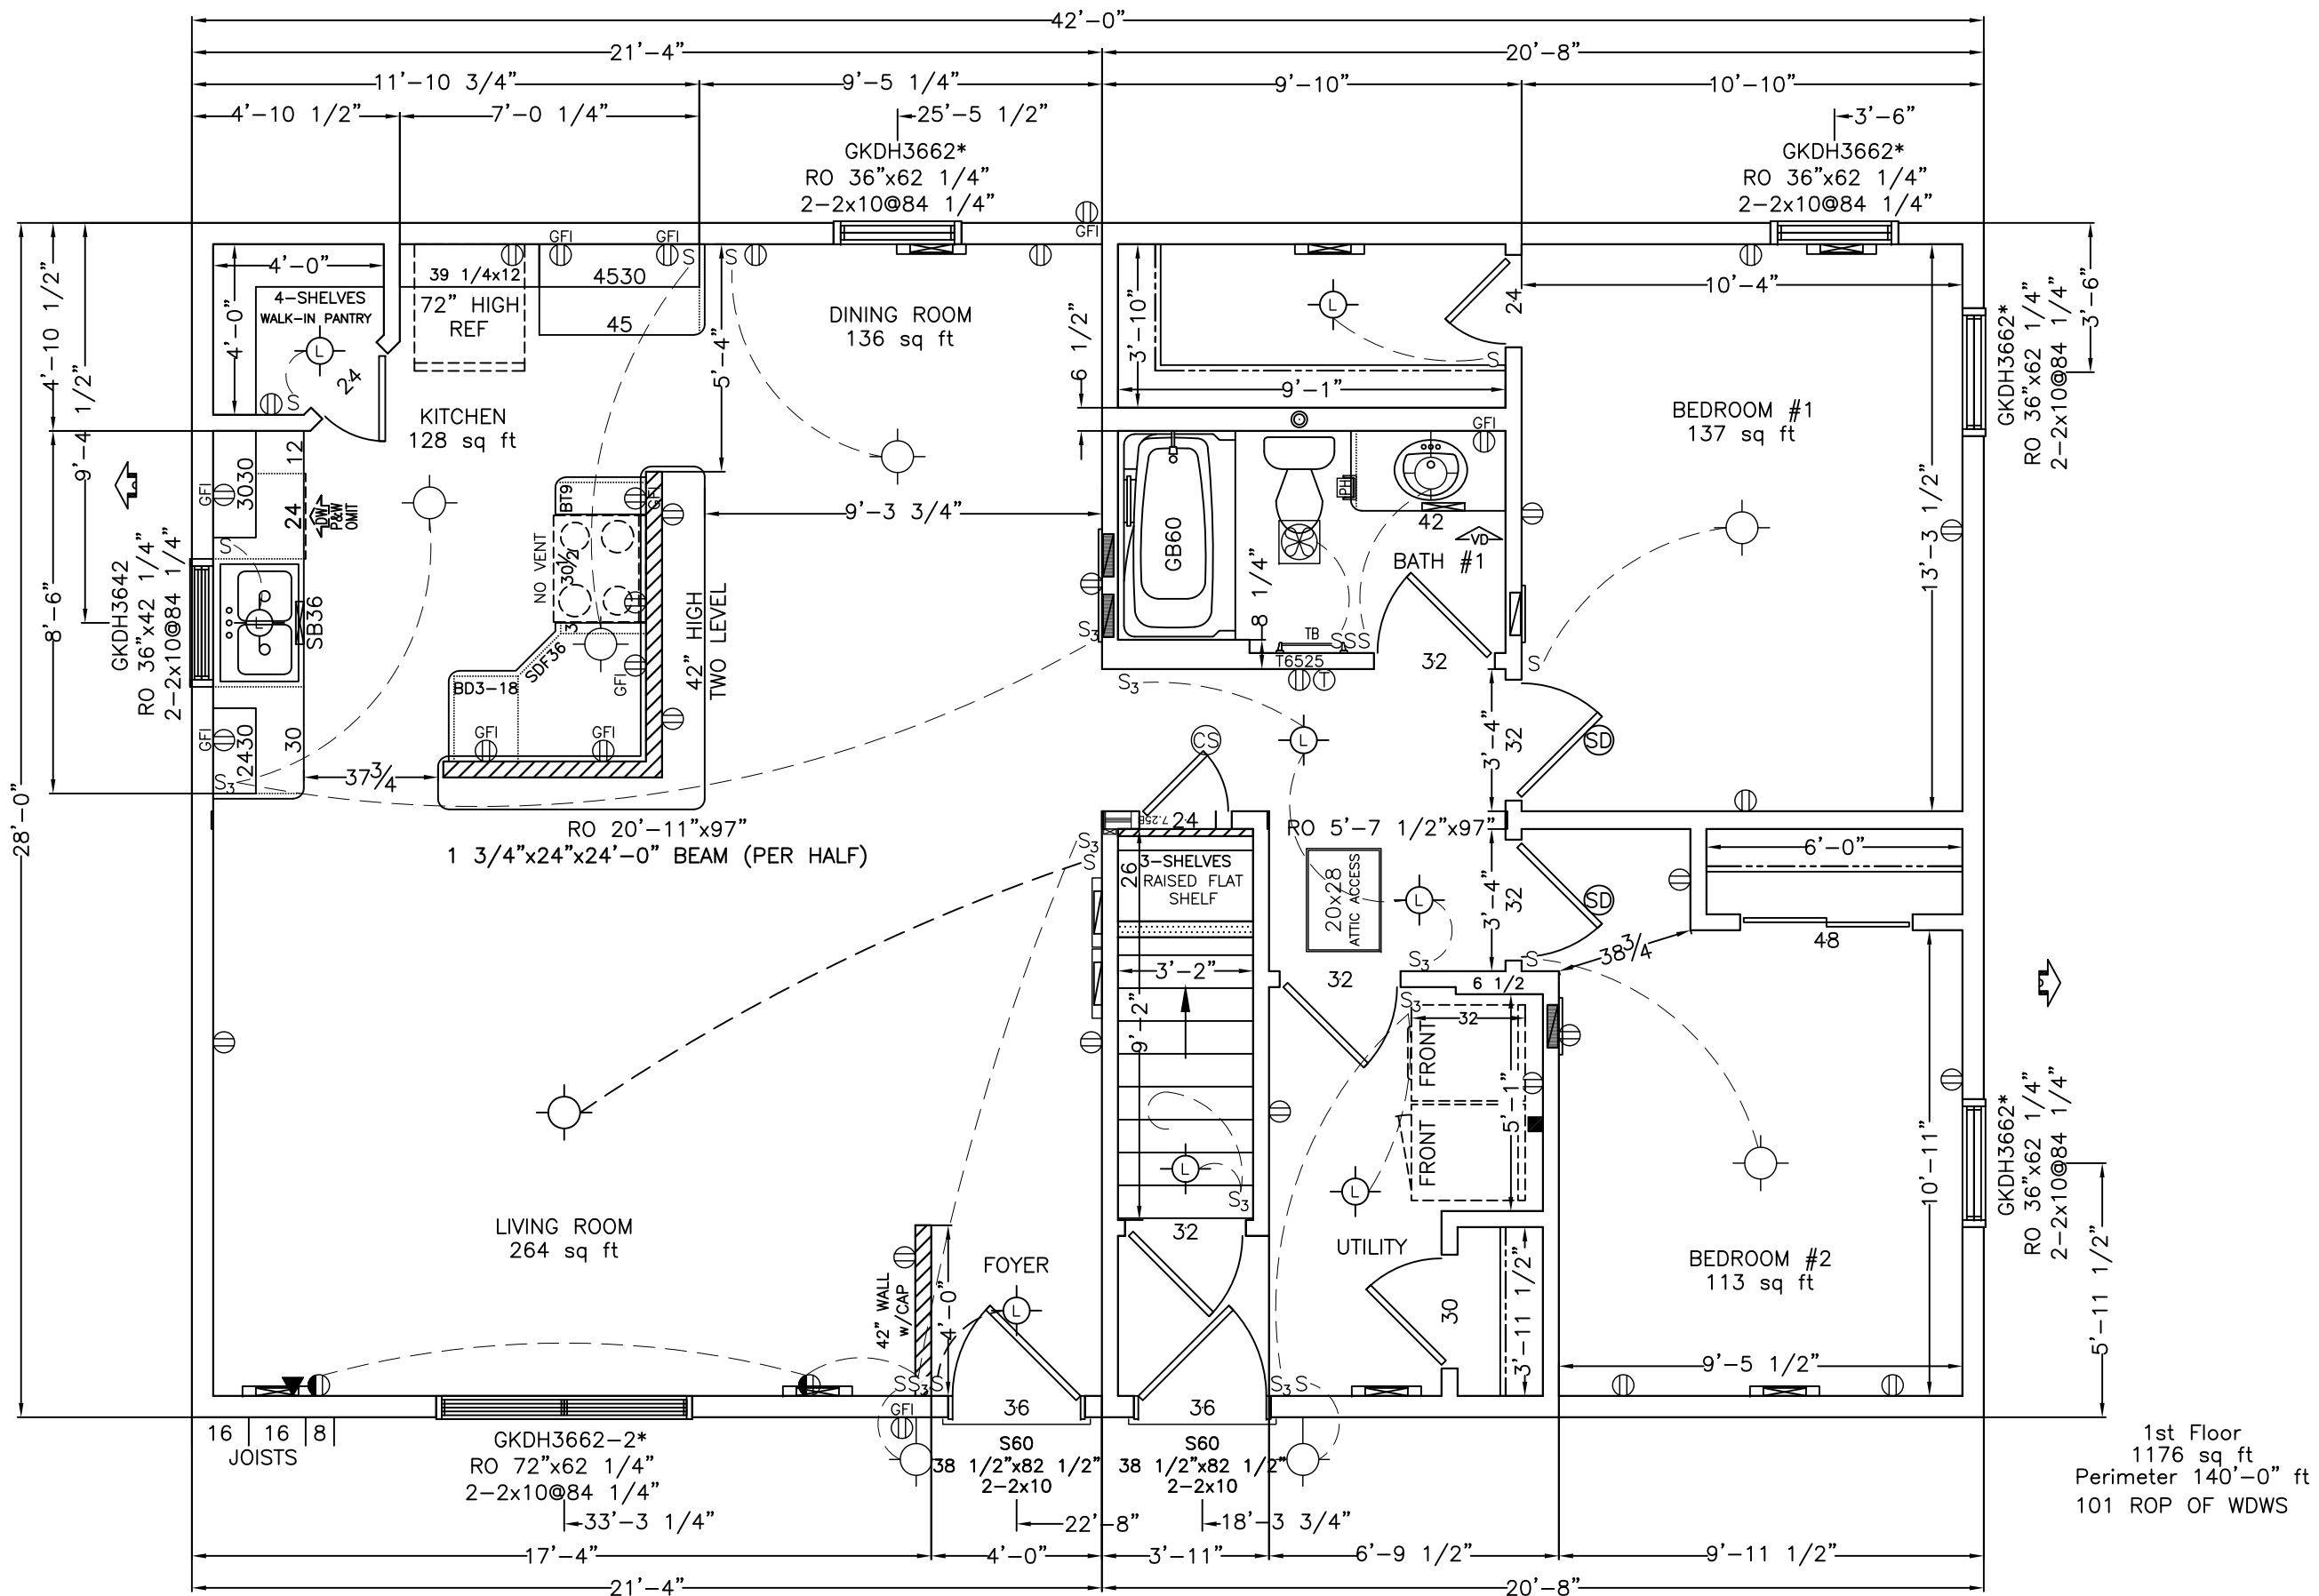

WISCONSIN HOMES INC.
425 W. McMILLAN ST.
MARSHFIELD, WI 54449

2842 2BDRM NORTHWOOD
DESC: 1ST FLOOR PLAN

CLNG: 96 1/2"
BSMT: 8 PITCH: 4/12

DEALER: WISCONSIN HOMES INC.
CUST: ----

SCALE: 1/4" = 1'


DATE: 03/01/2016

LOCATION: UNKNOWN, WI


DWG NO.
42#

1917


A1

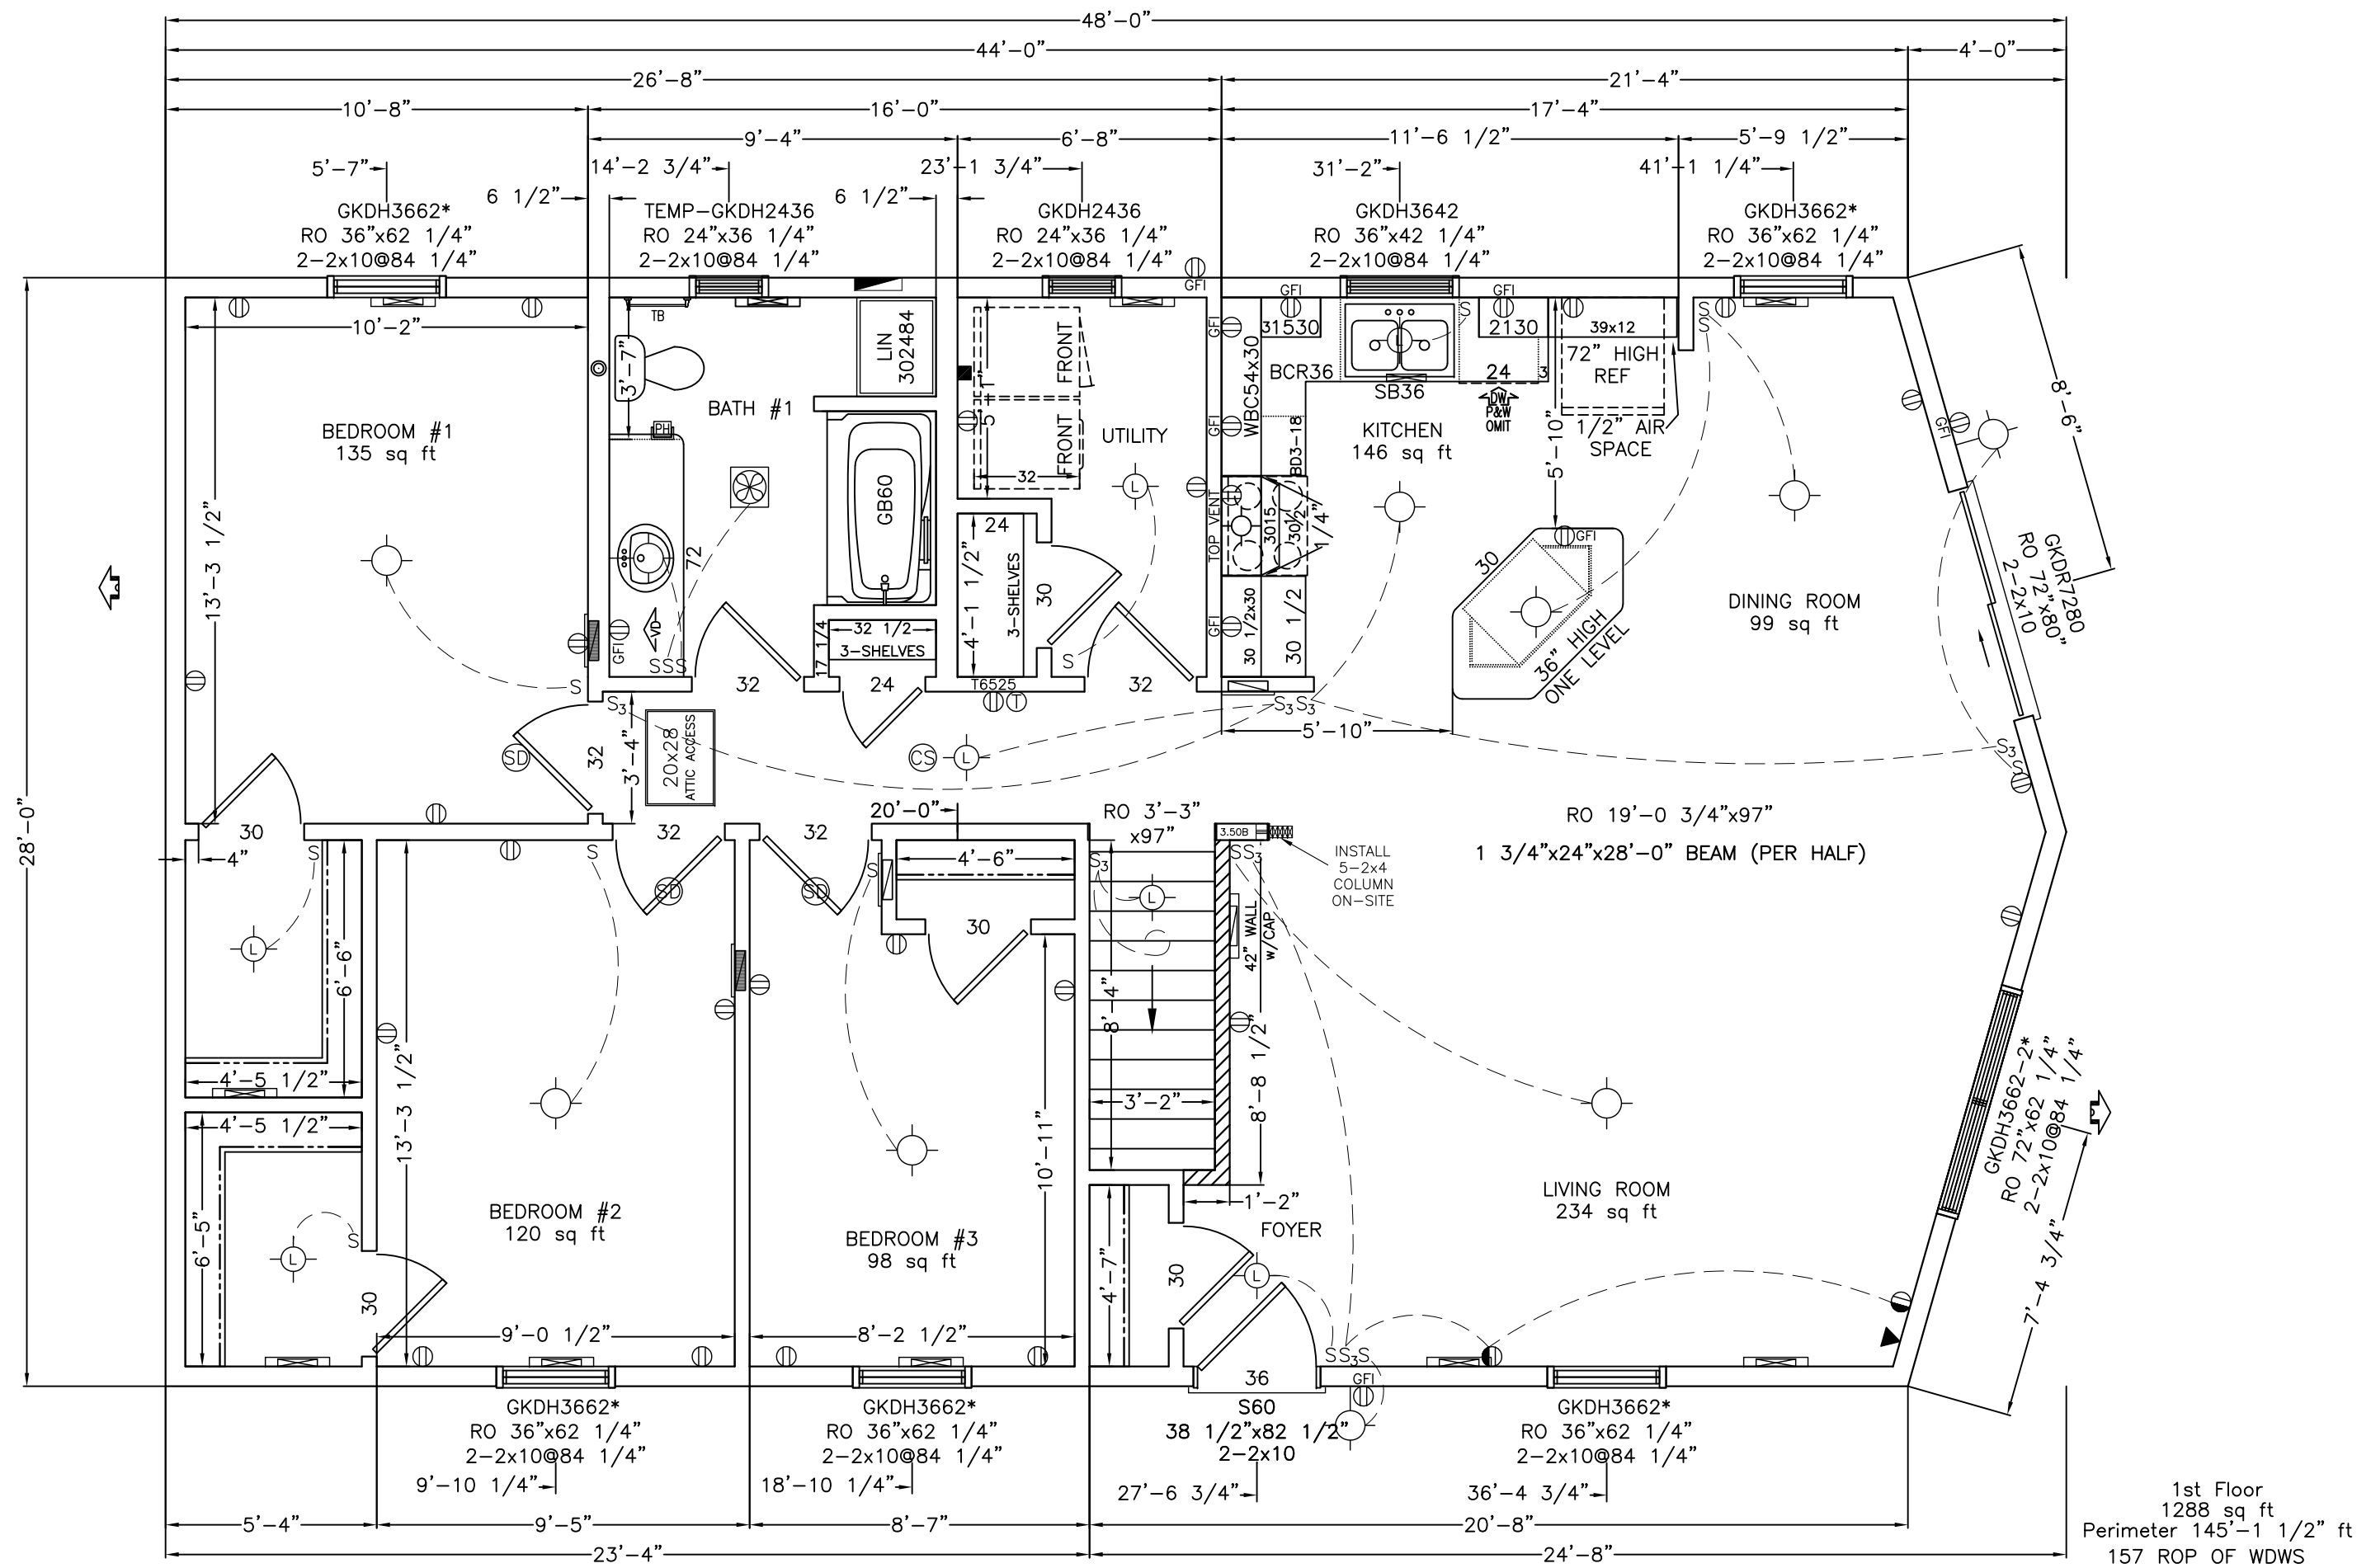


1st Floor
1288 sq ft
Perimeter 145'-1 1/2" ft
157 ROP OF WDWS

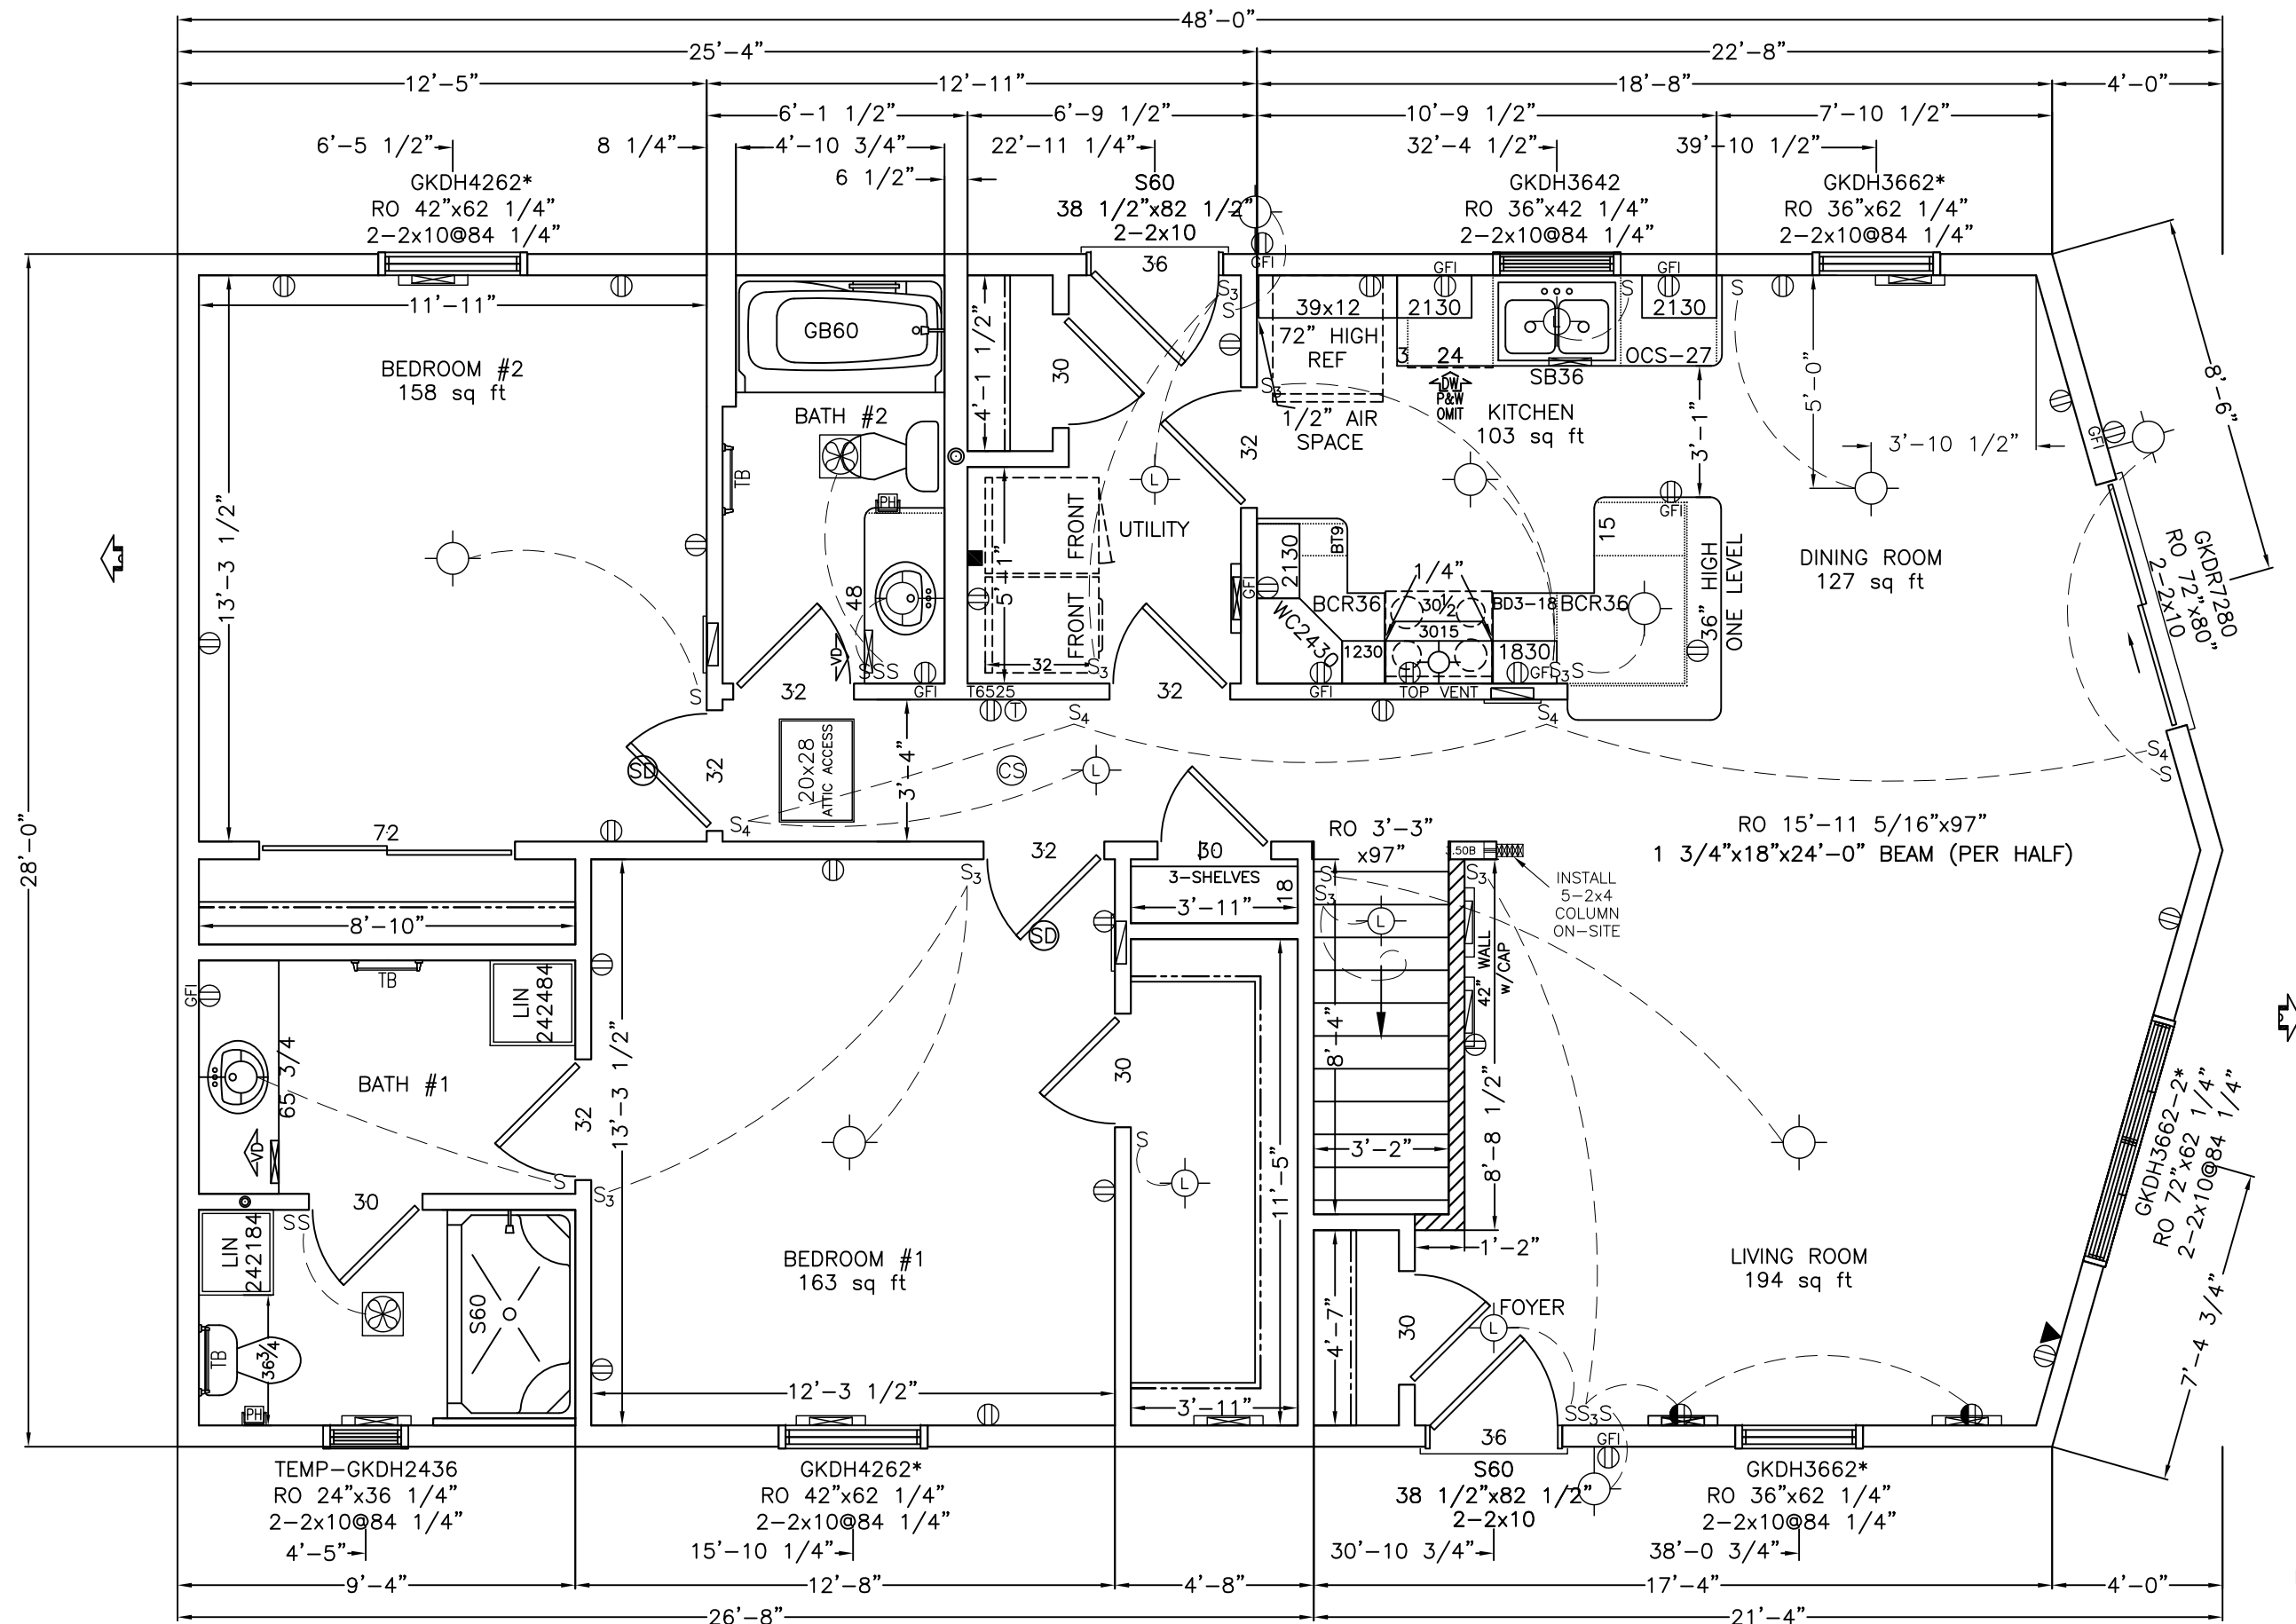

1st Floor
1288 sq ft
Perimeter 145'-1 1/4" ft
133 ROP OF WDWS

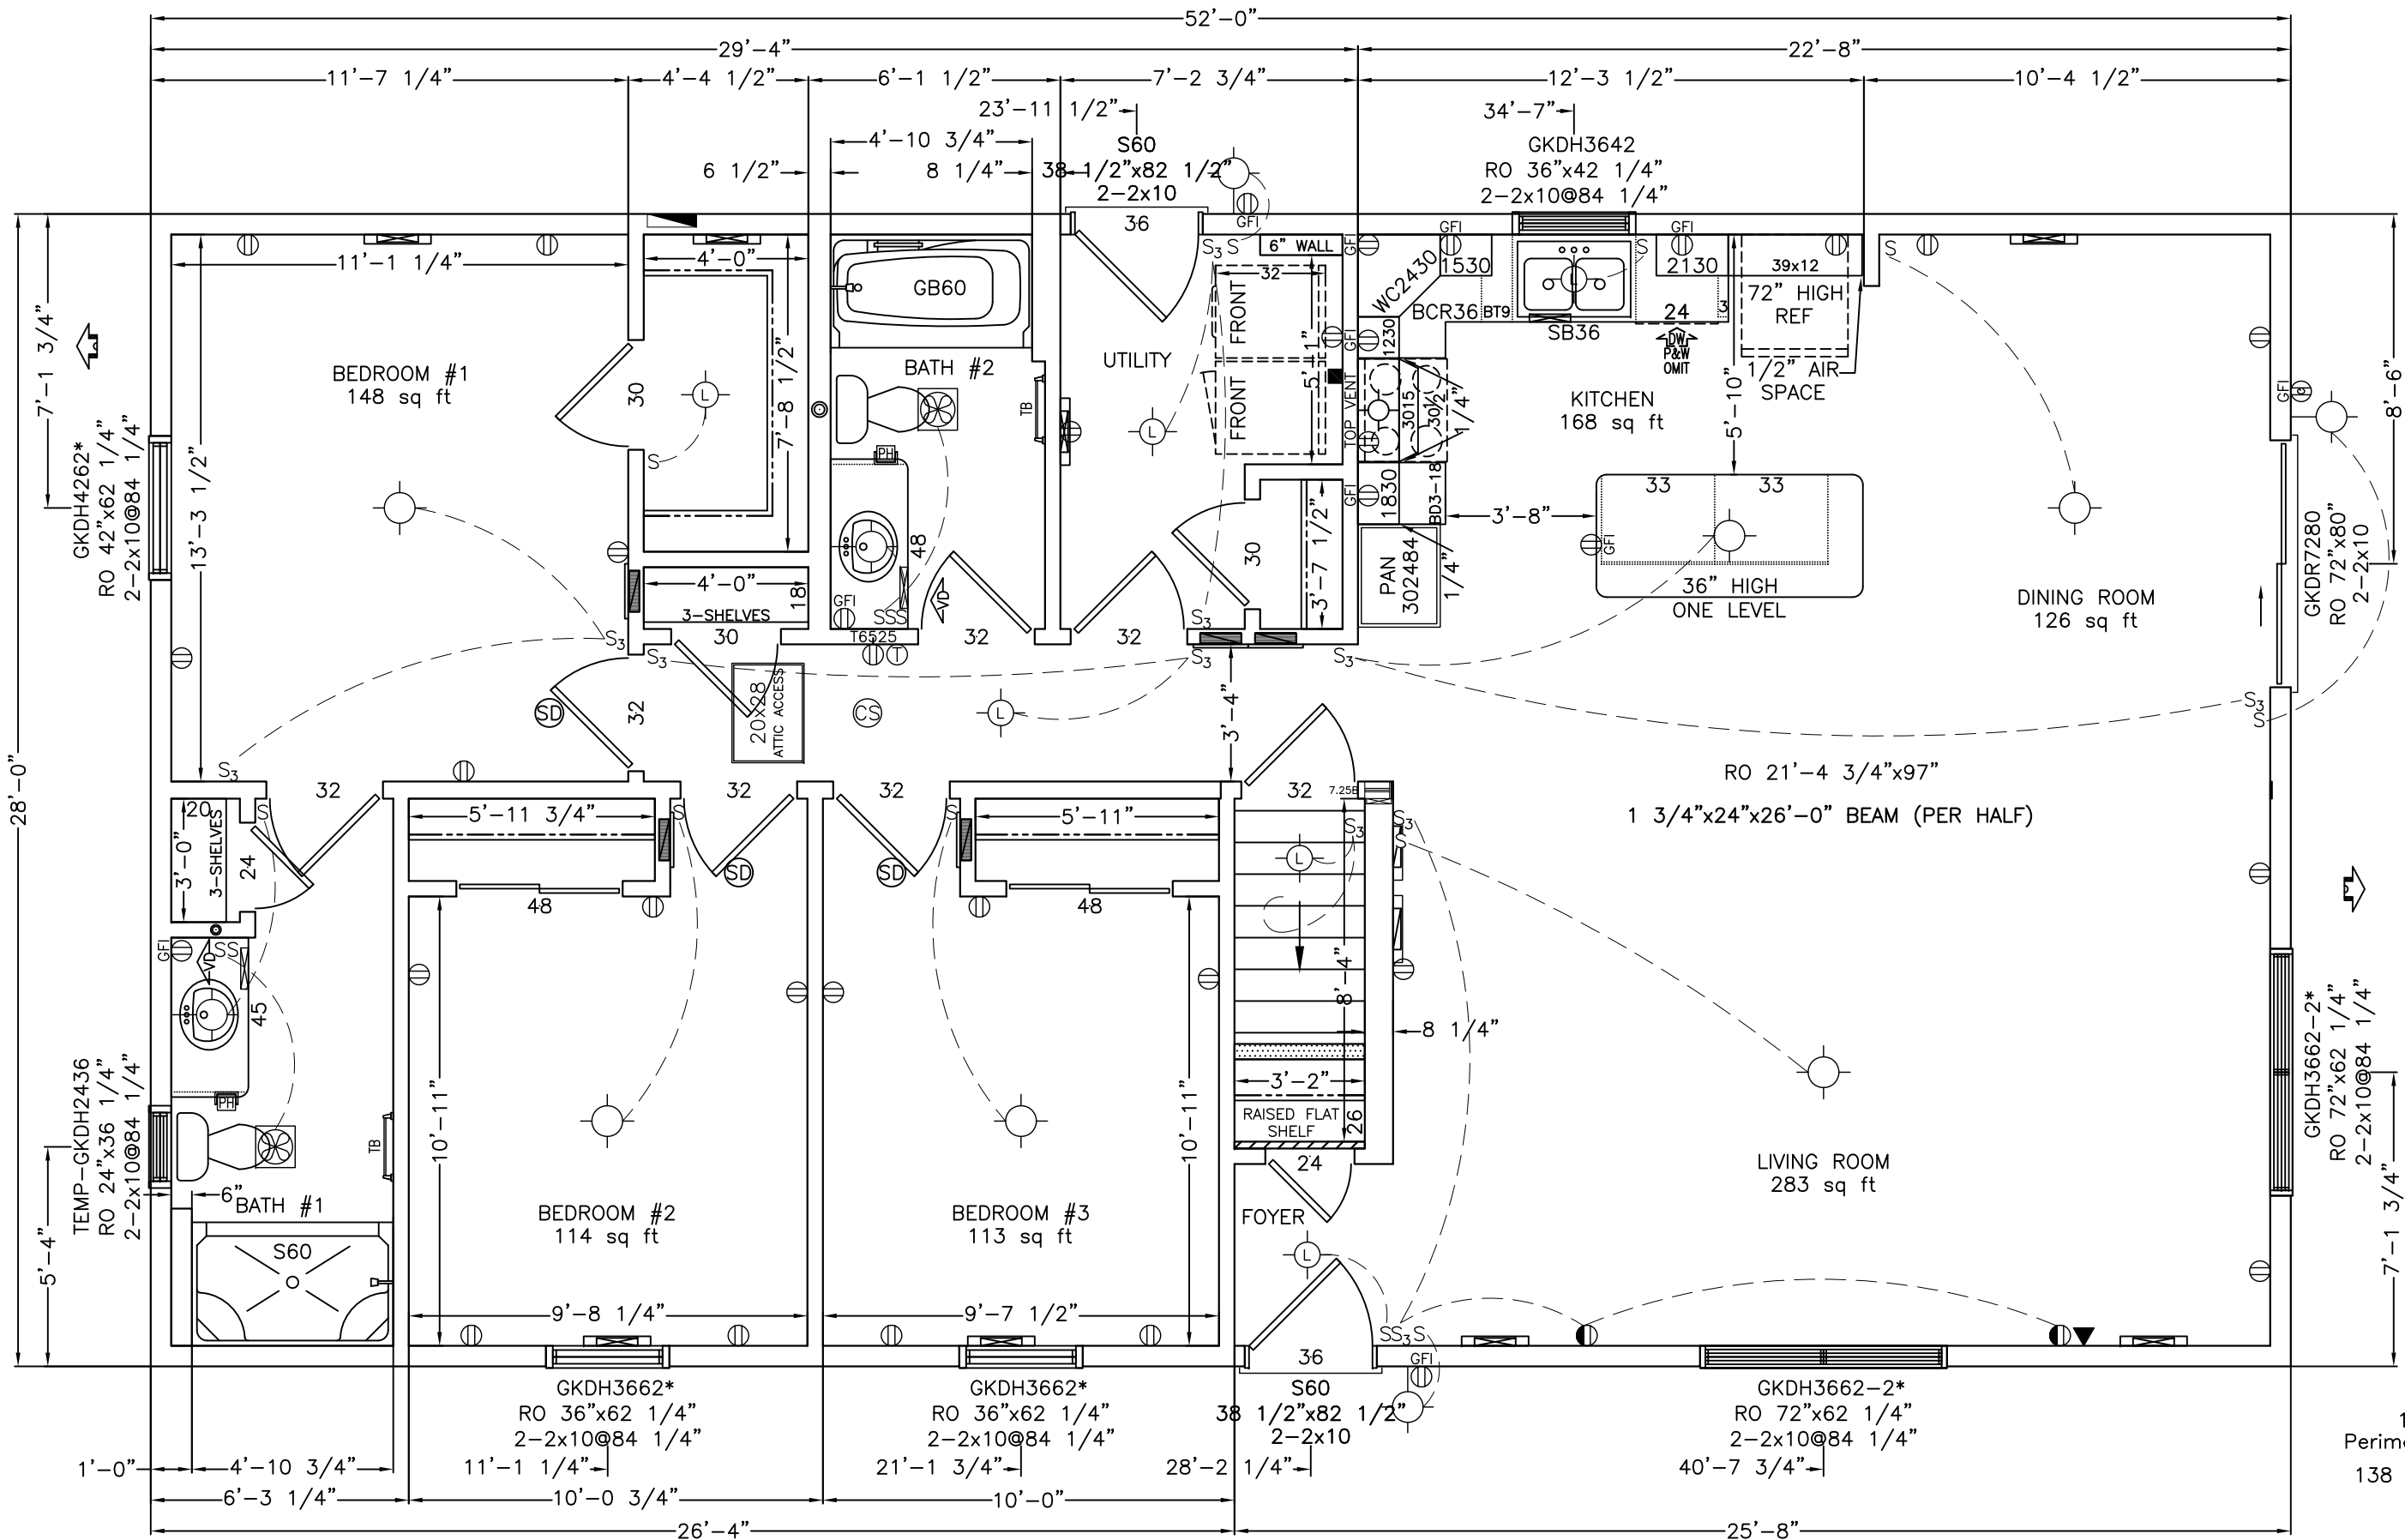

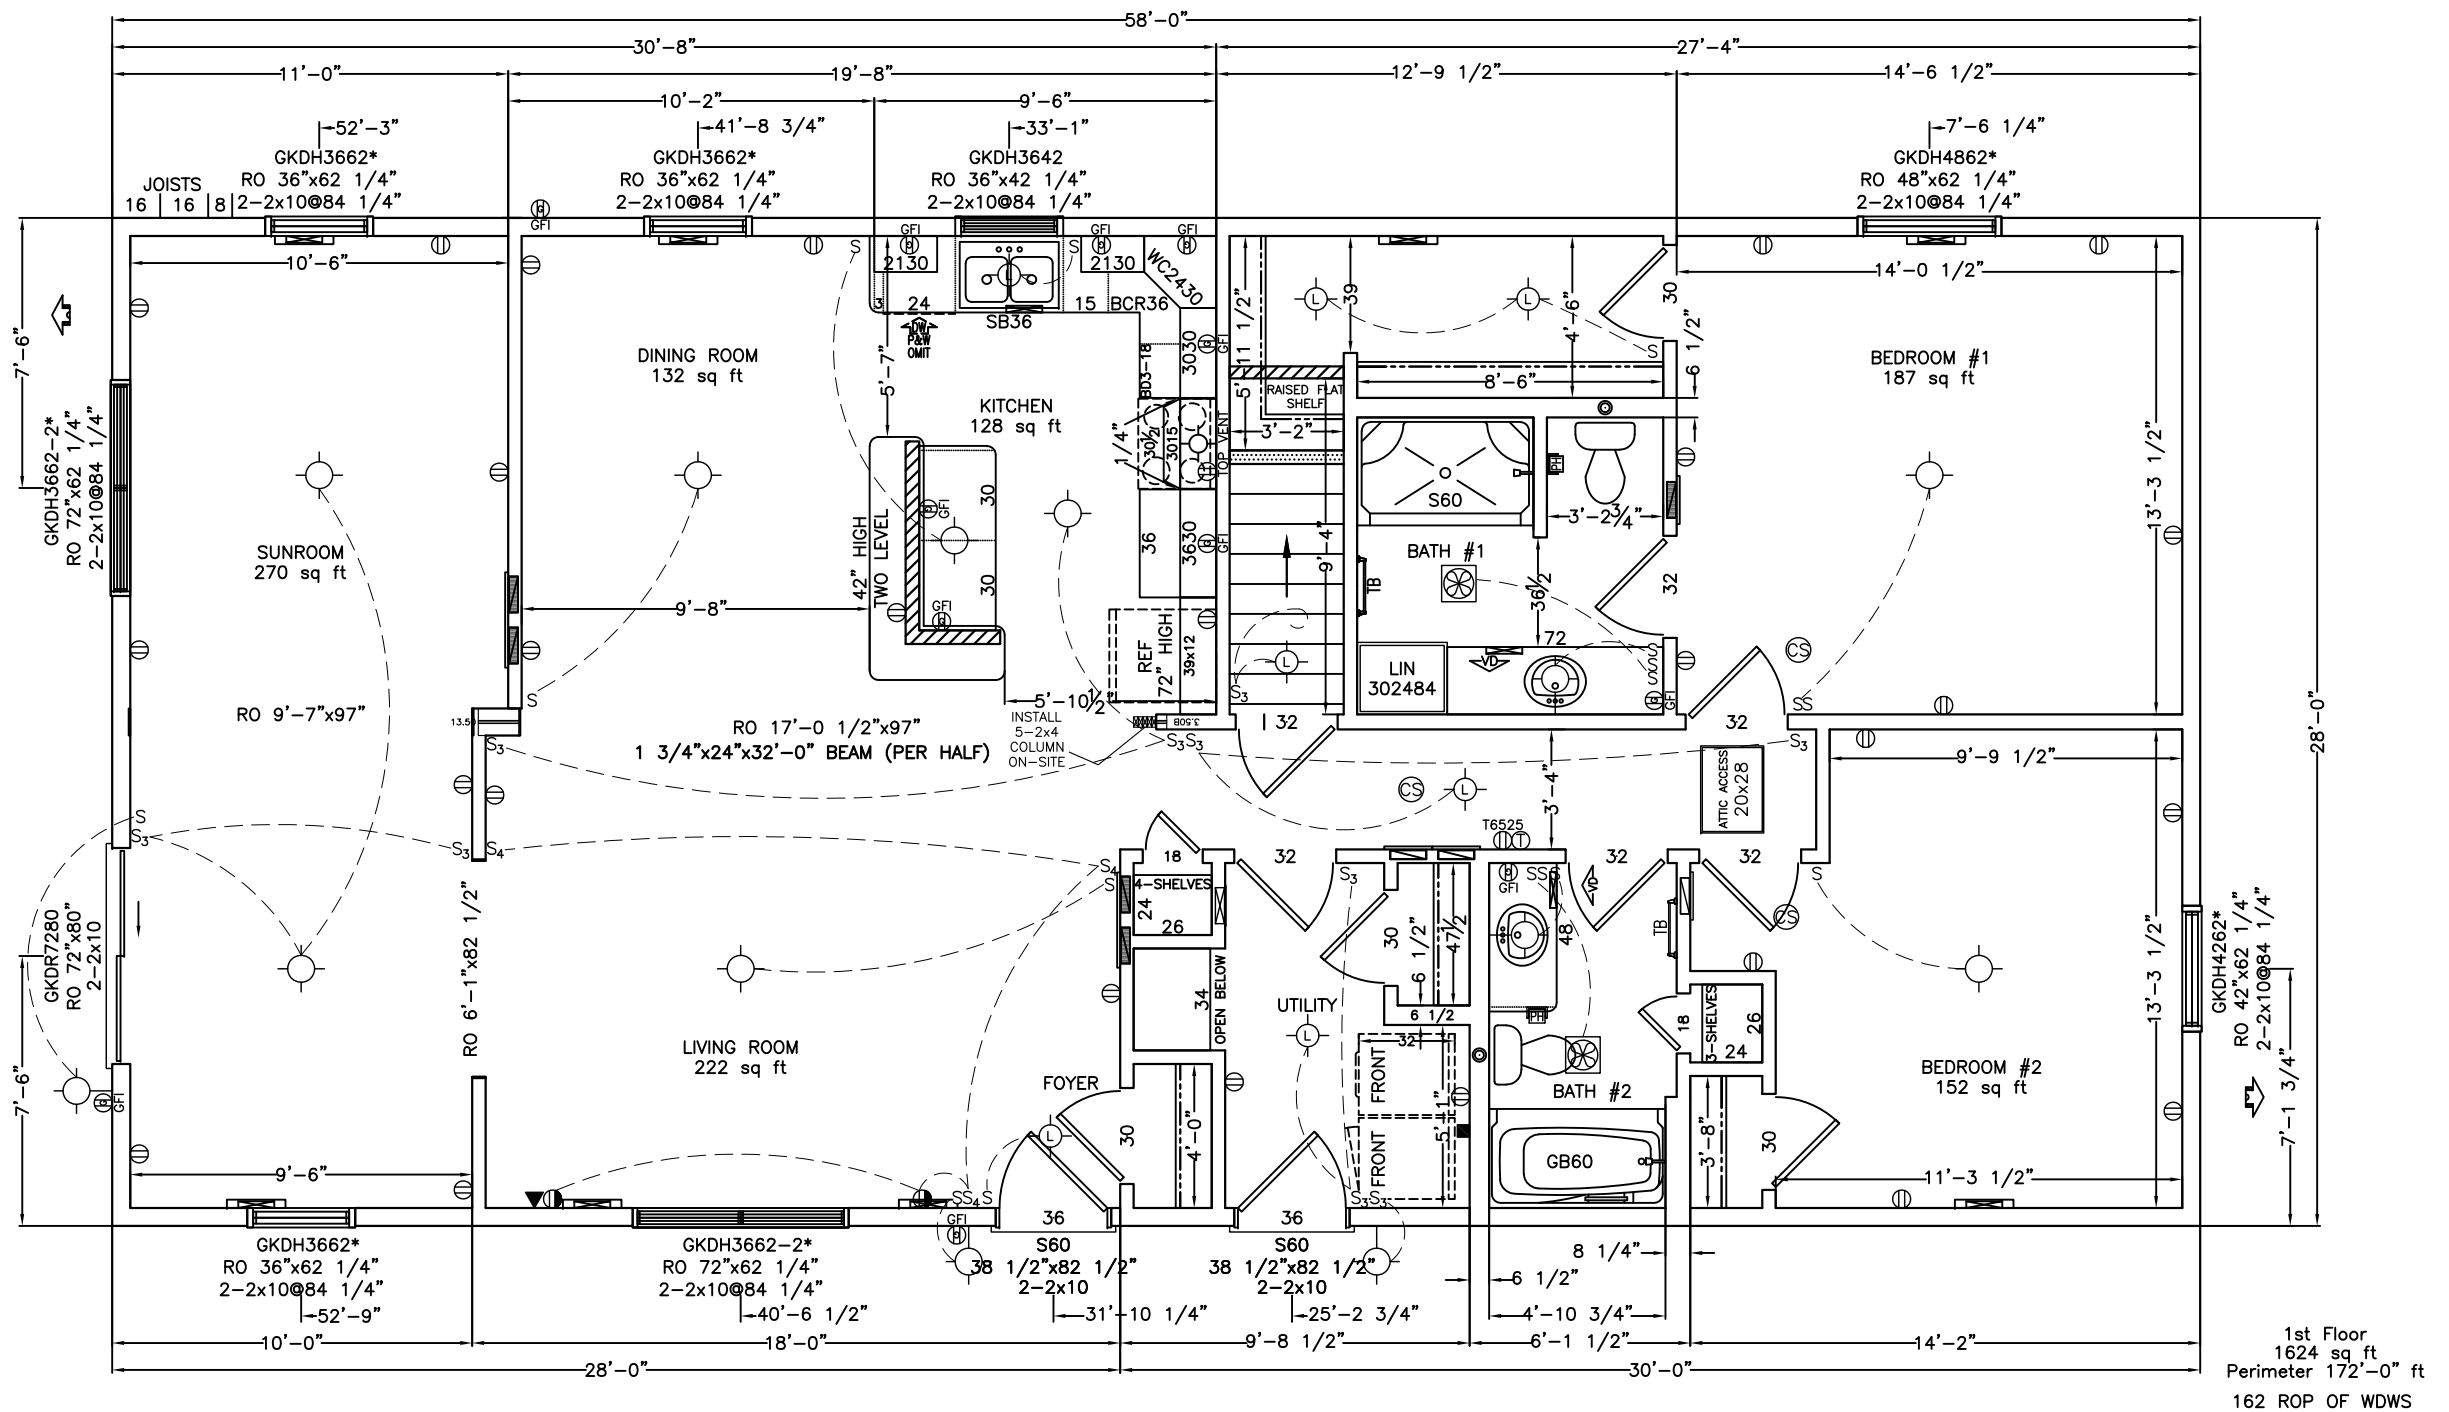

WISCONSIN HOMES INC.
 425 W. McMILLAN ST.
 MARSHFIELD, WI 54449

2858 2BDRM NORTHWOOD
 DESC: 1ST FLOOR PLAN

CLNG: 96 1/2"
 BSMT: 8 PITCH: 4/12

DEALER: WISCONSIN HOMES INC.
 CUST: ----

SCALE: 3/16" = 1'

DATE: 03/01/22

LOCATION: UNKNOWN, WI

DWG NO.
 42#

1940

A1

Wisconsin Homes INC.

425 West McMillan PO Box 250 Marshfield, WI 54449

715.384.2161 Fax 715.387.3627


www.wisconsinhomesinc.com

Lakewood



Building Your Future with Quality



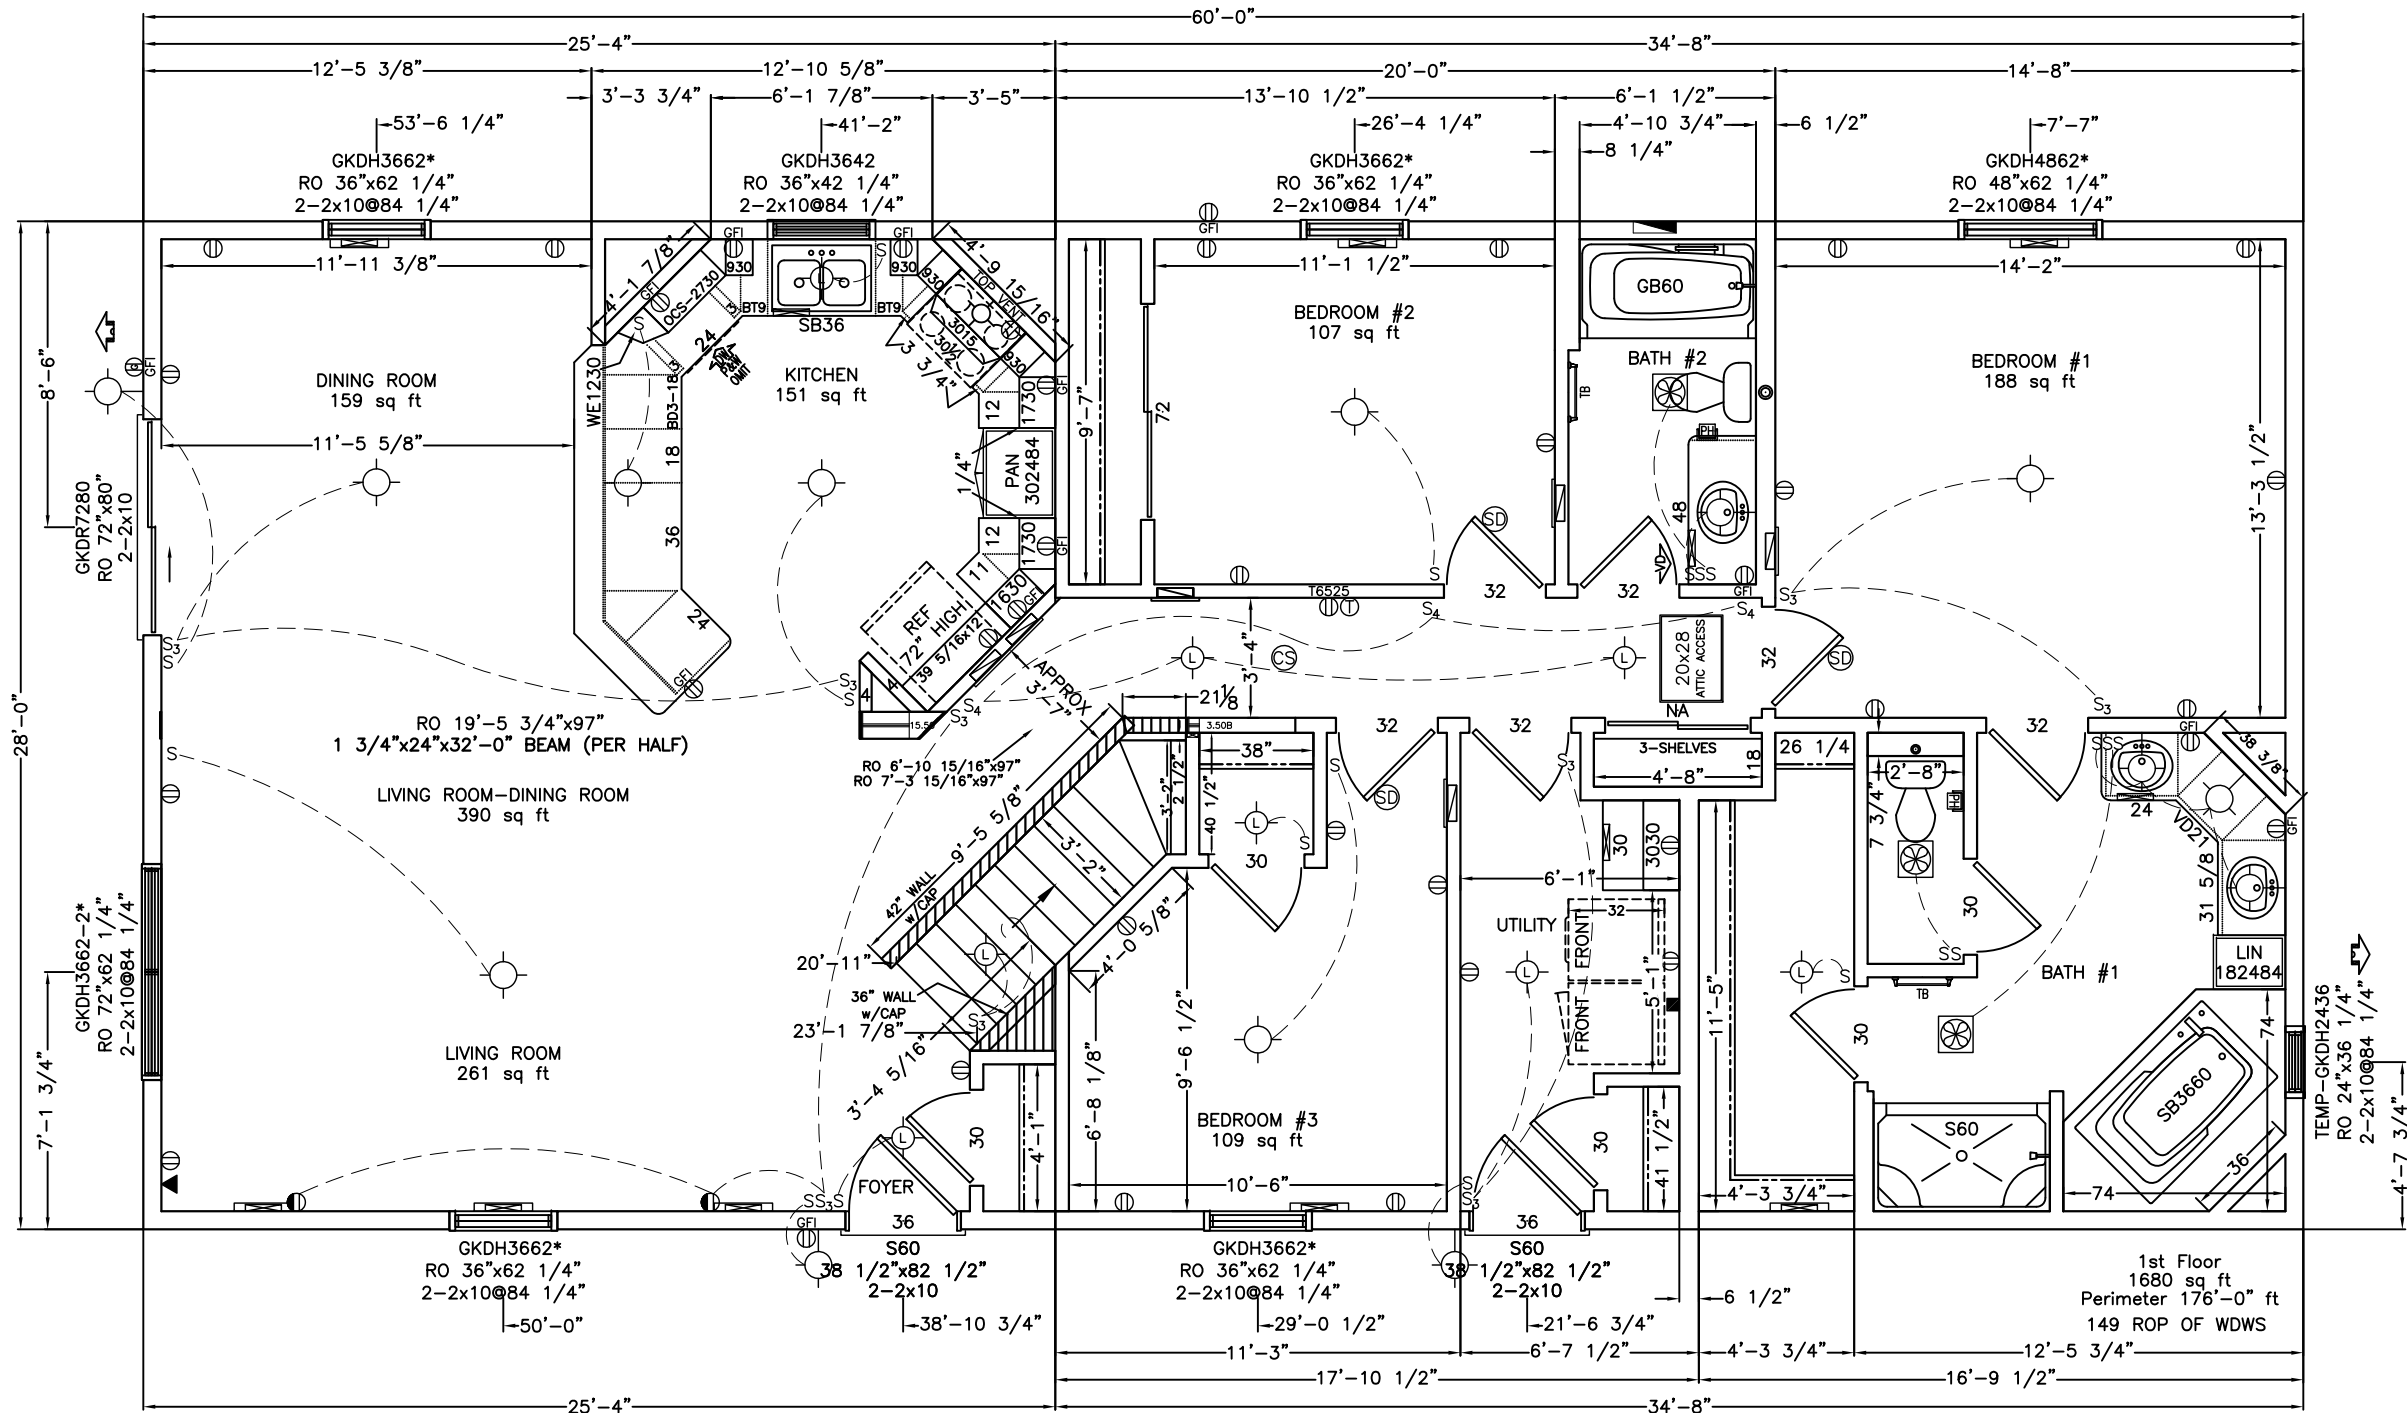

WISCONSIN HOMES INC.
425 W. McMILLAN ST.
MARSHFIELD, WI 54449

2860 3BDRM LAKEWOOD
DESC: 1ST FLOOR PLAN

CLNG: 96 1/2"
BSMT: 8 PITCH: 4/12

DEALER: WISCONSIN HOMES INC.
CUST: ----

SCALE: 3/16" = 1'


DATE: 03/01/2016


LOCATION: UNKNOWN, WI


DWG NO.
42#


2000

A1

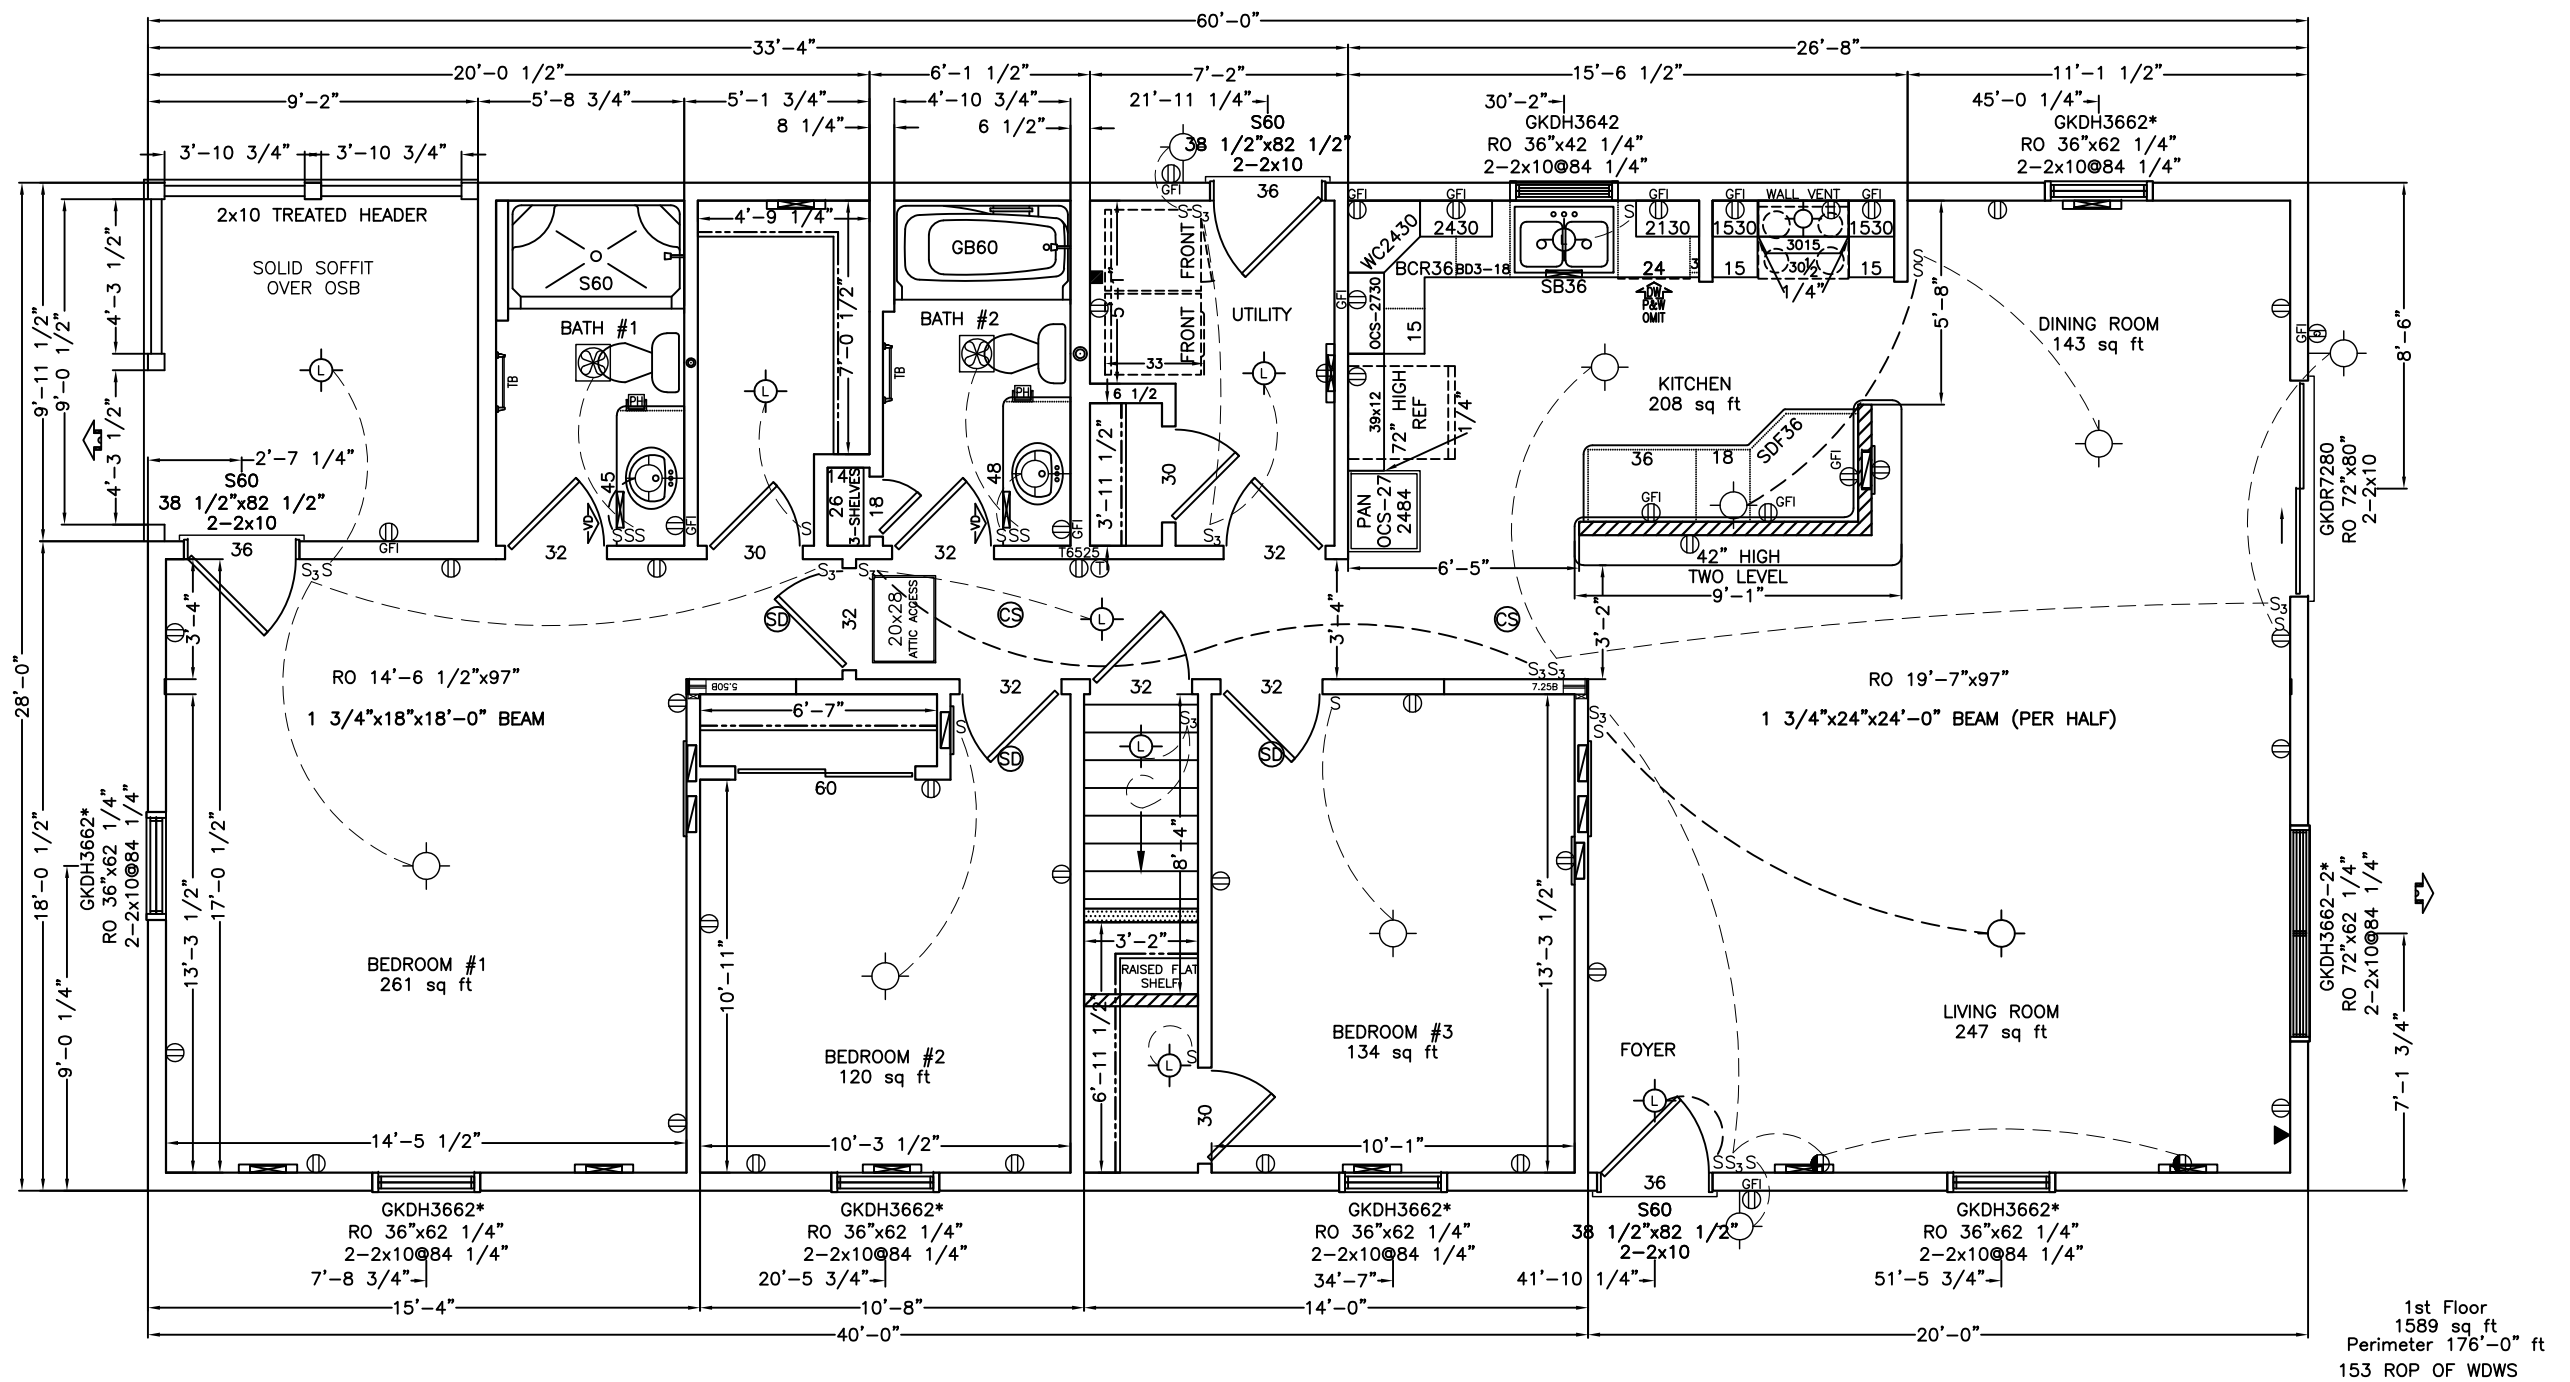

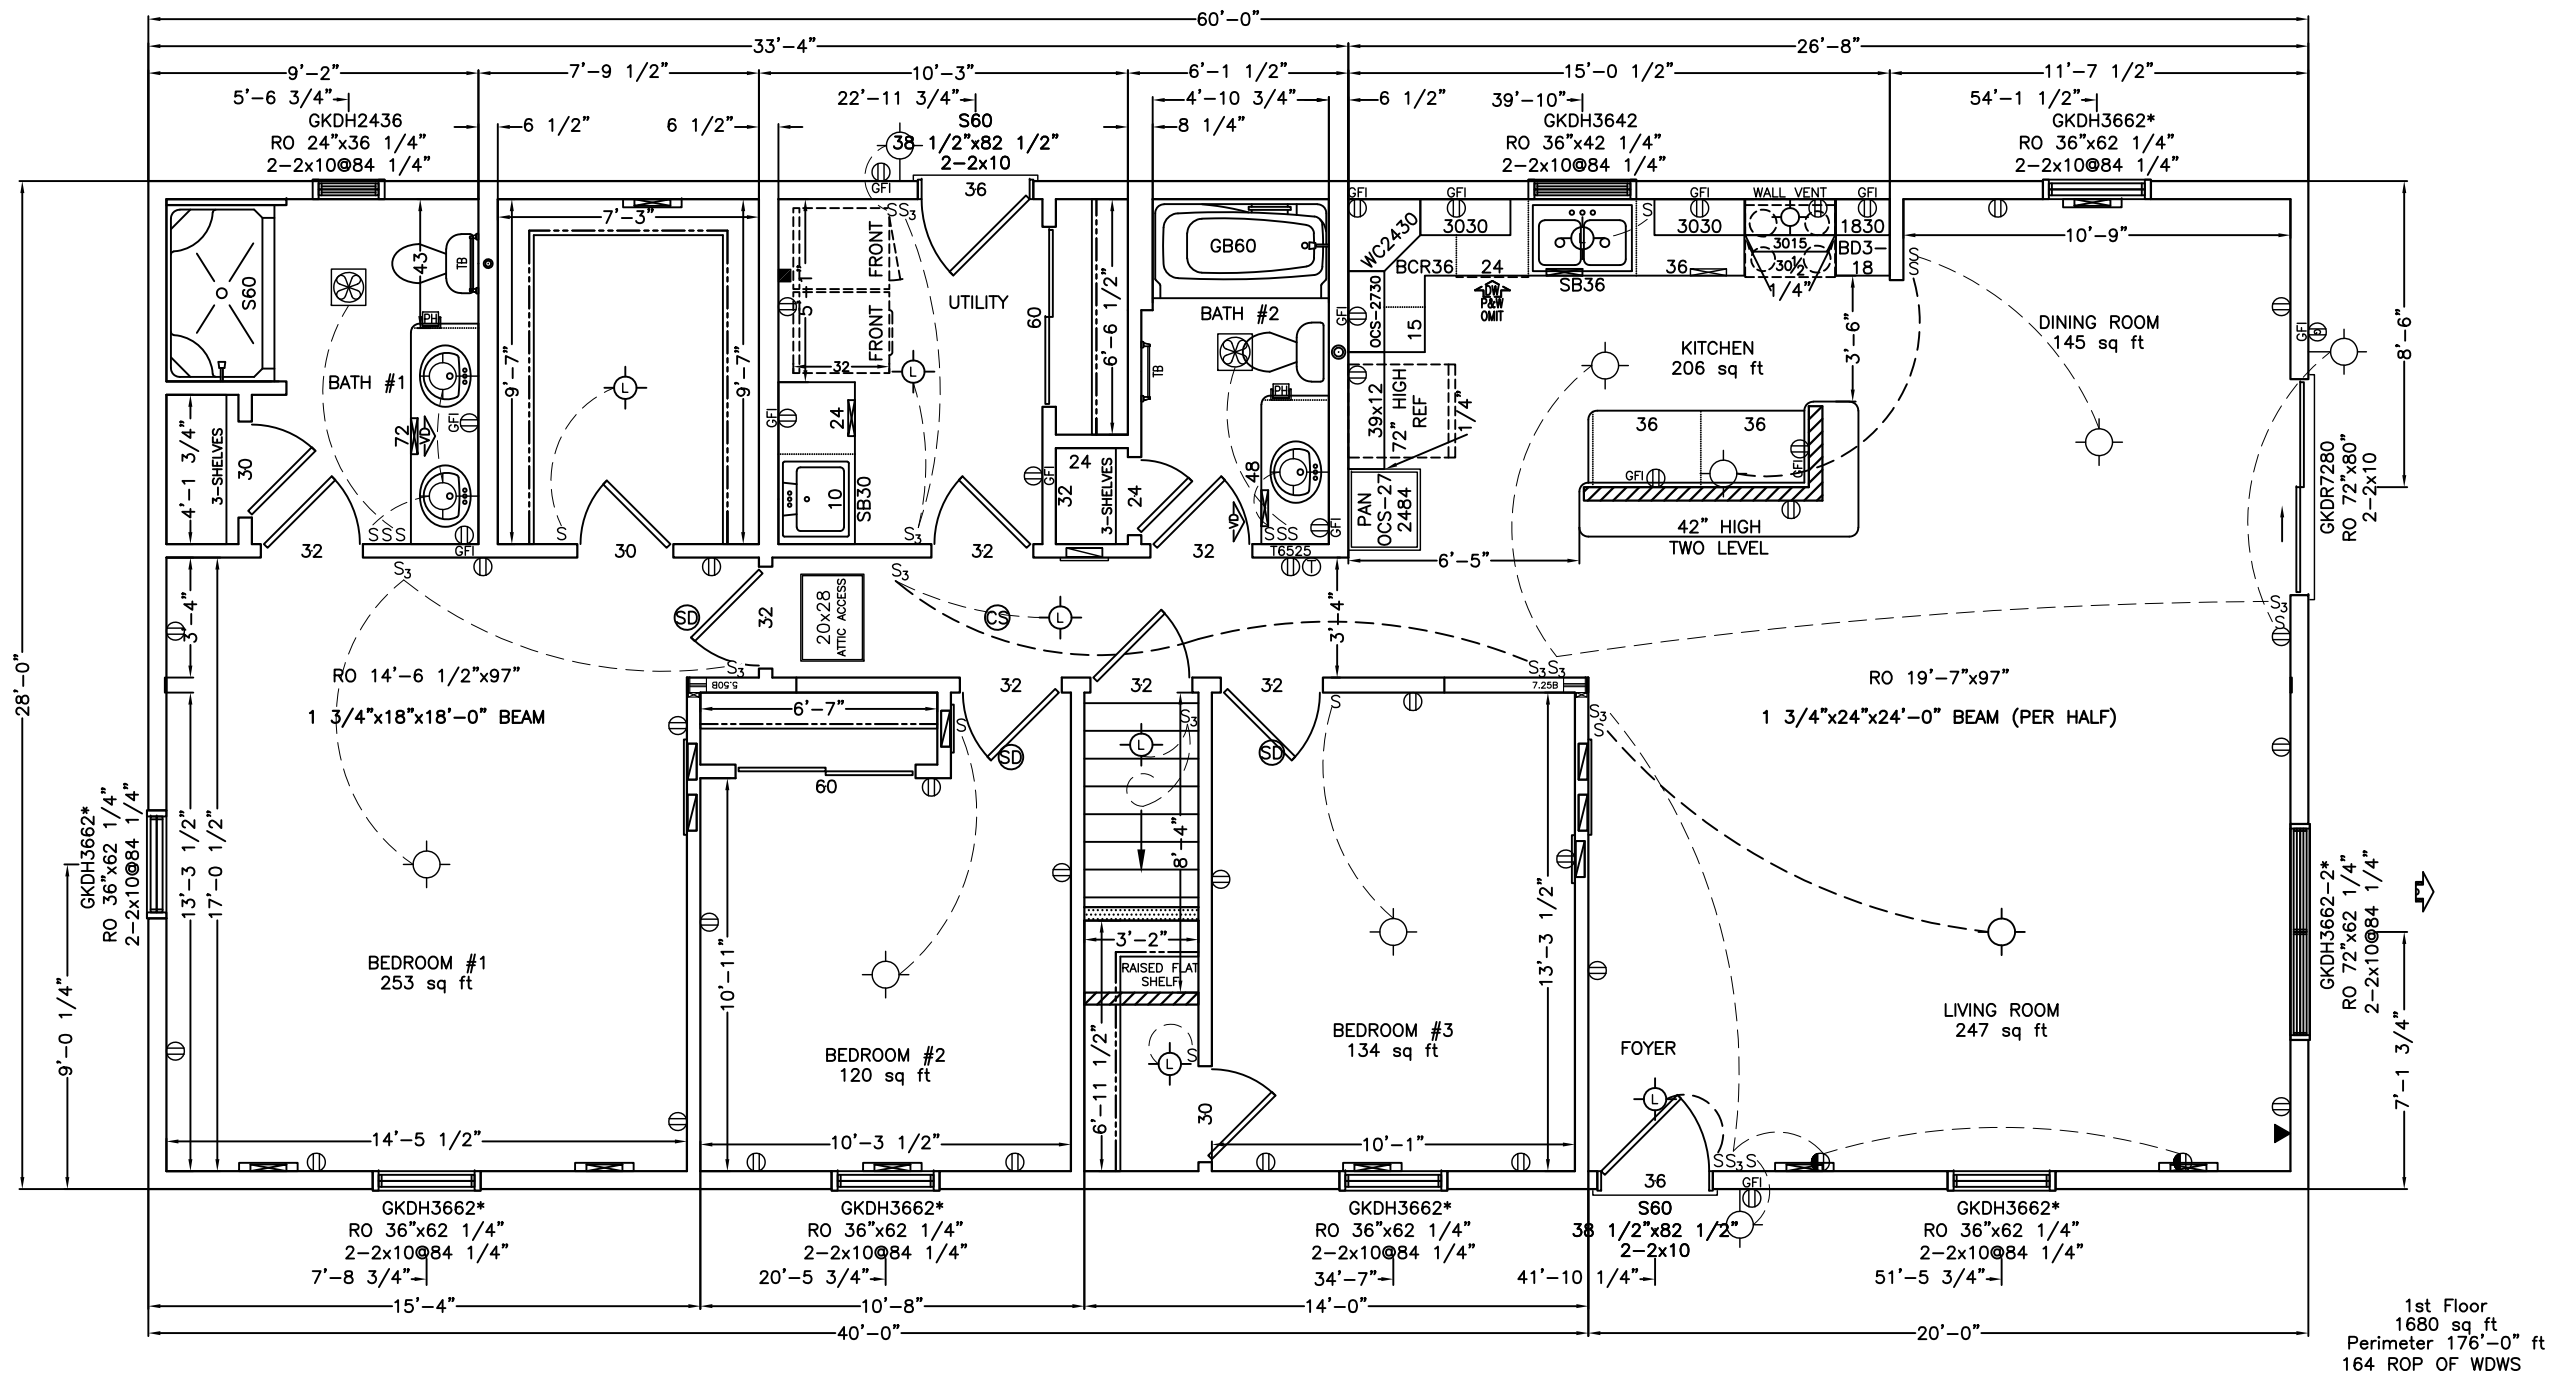

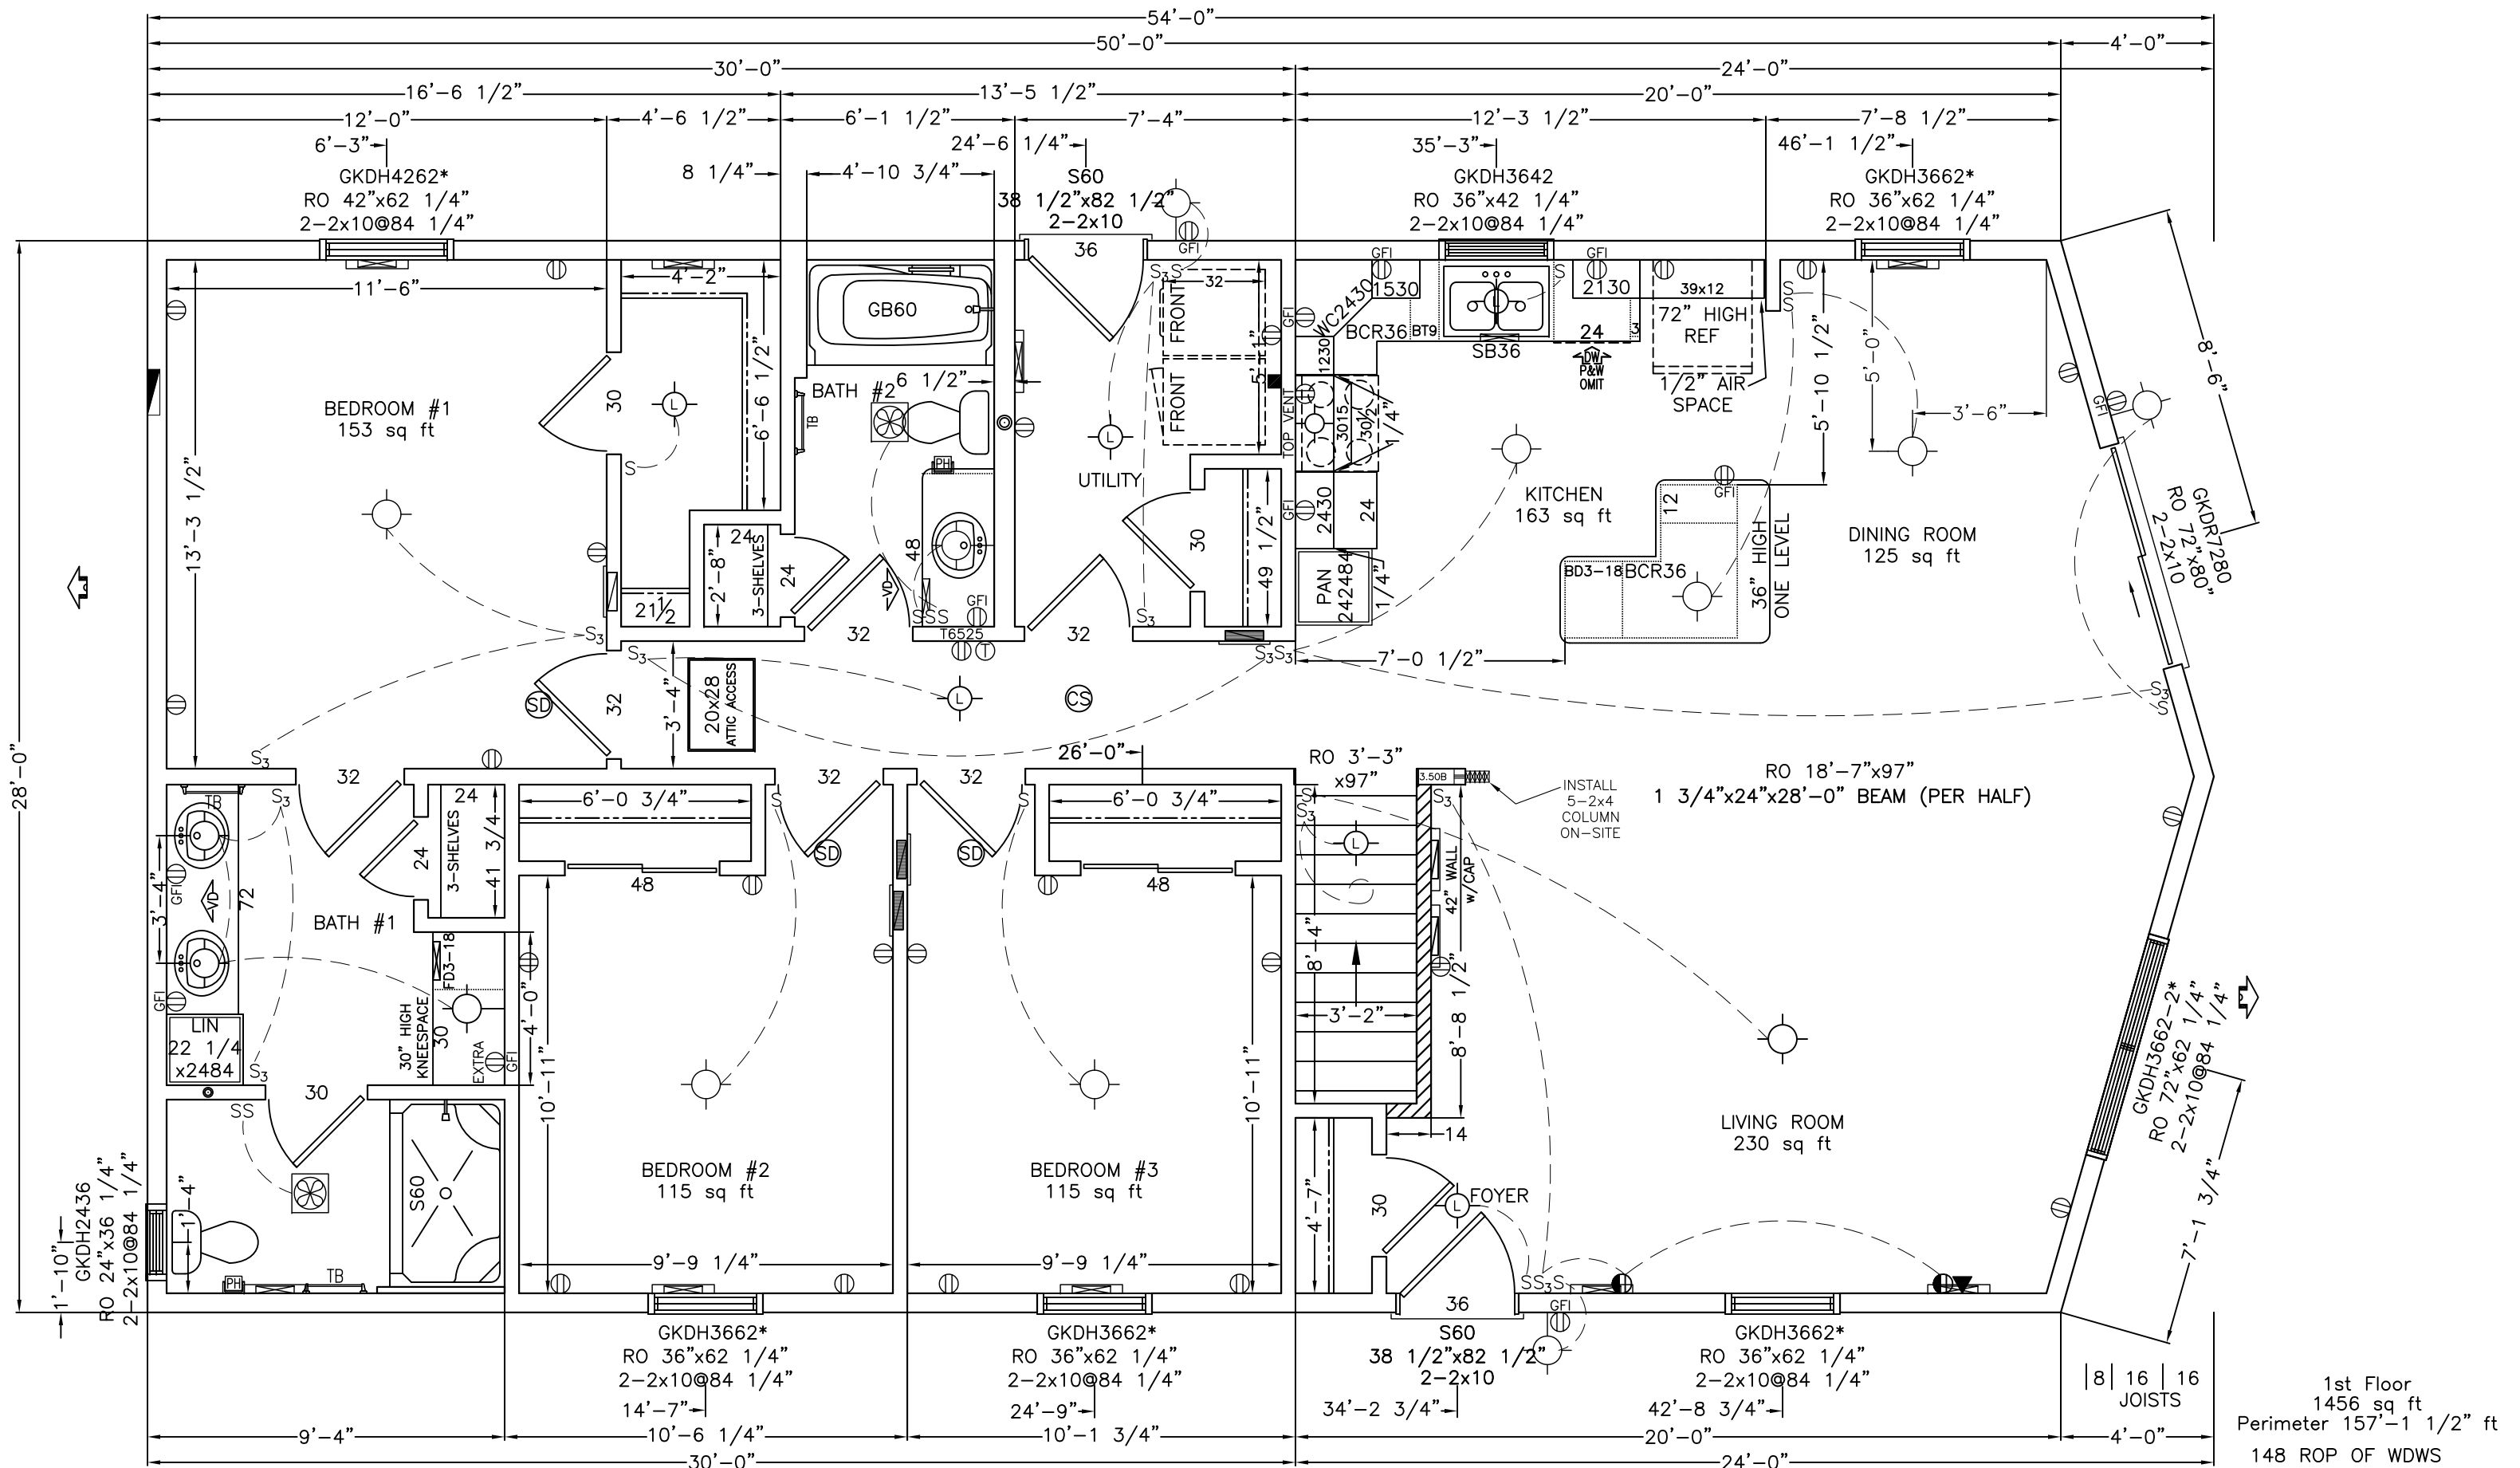

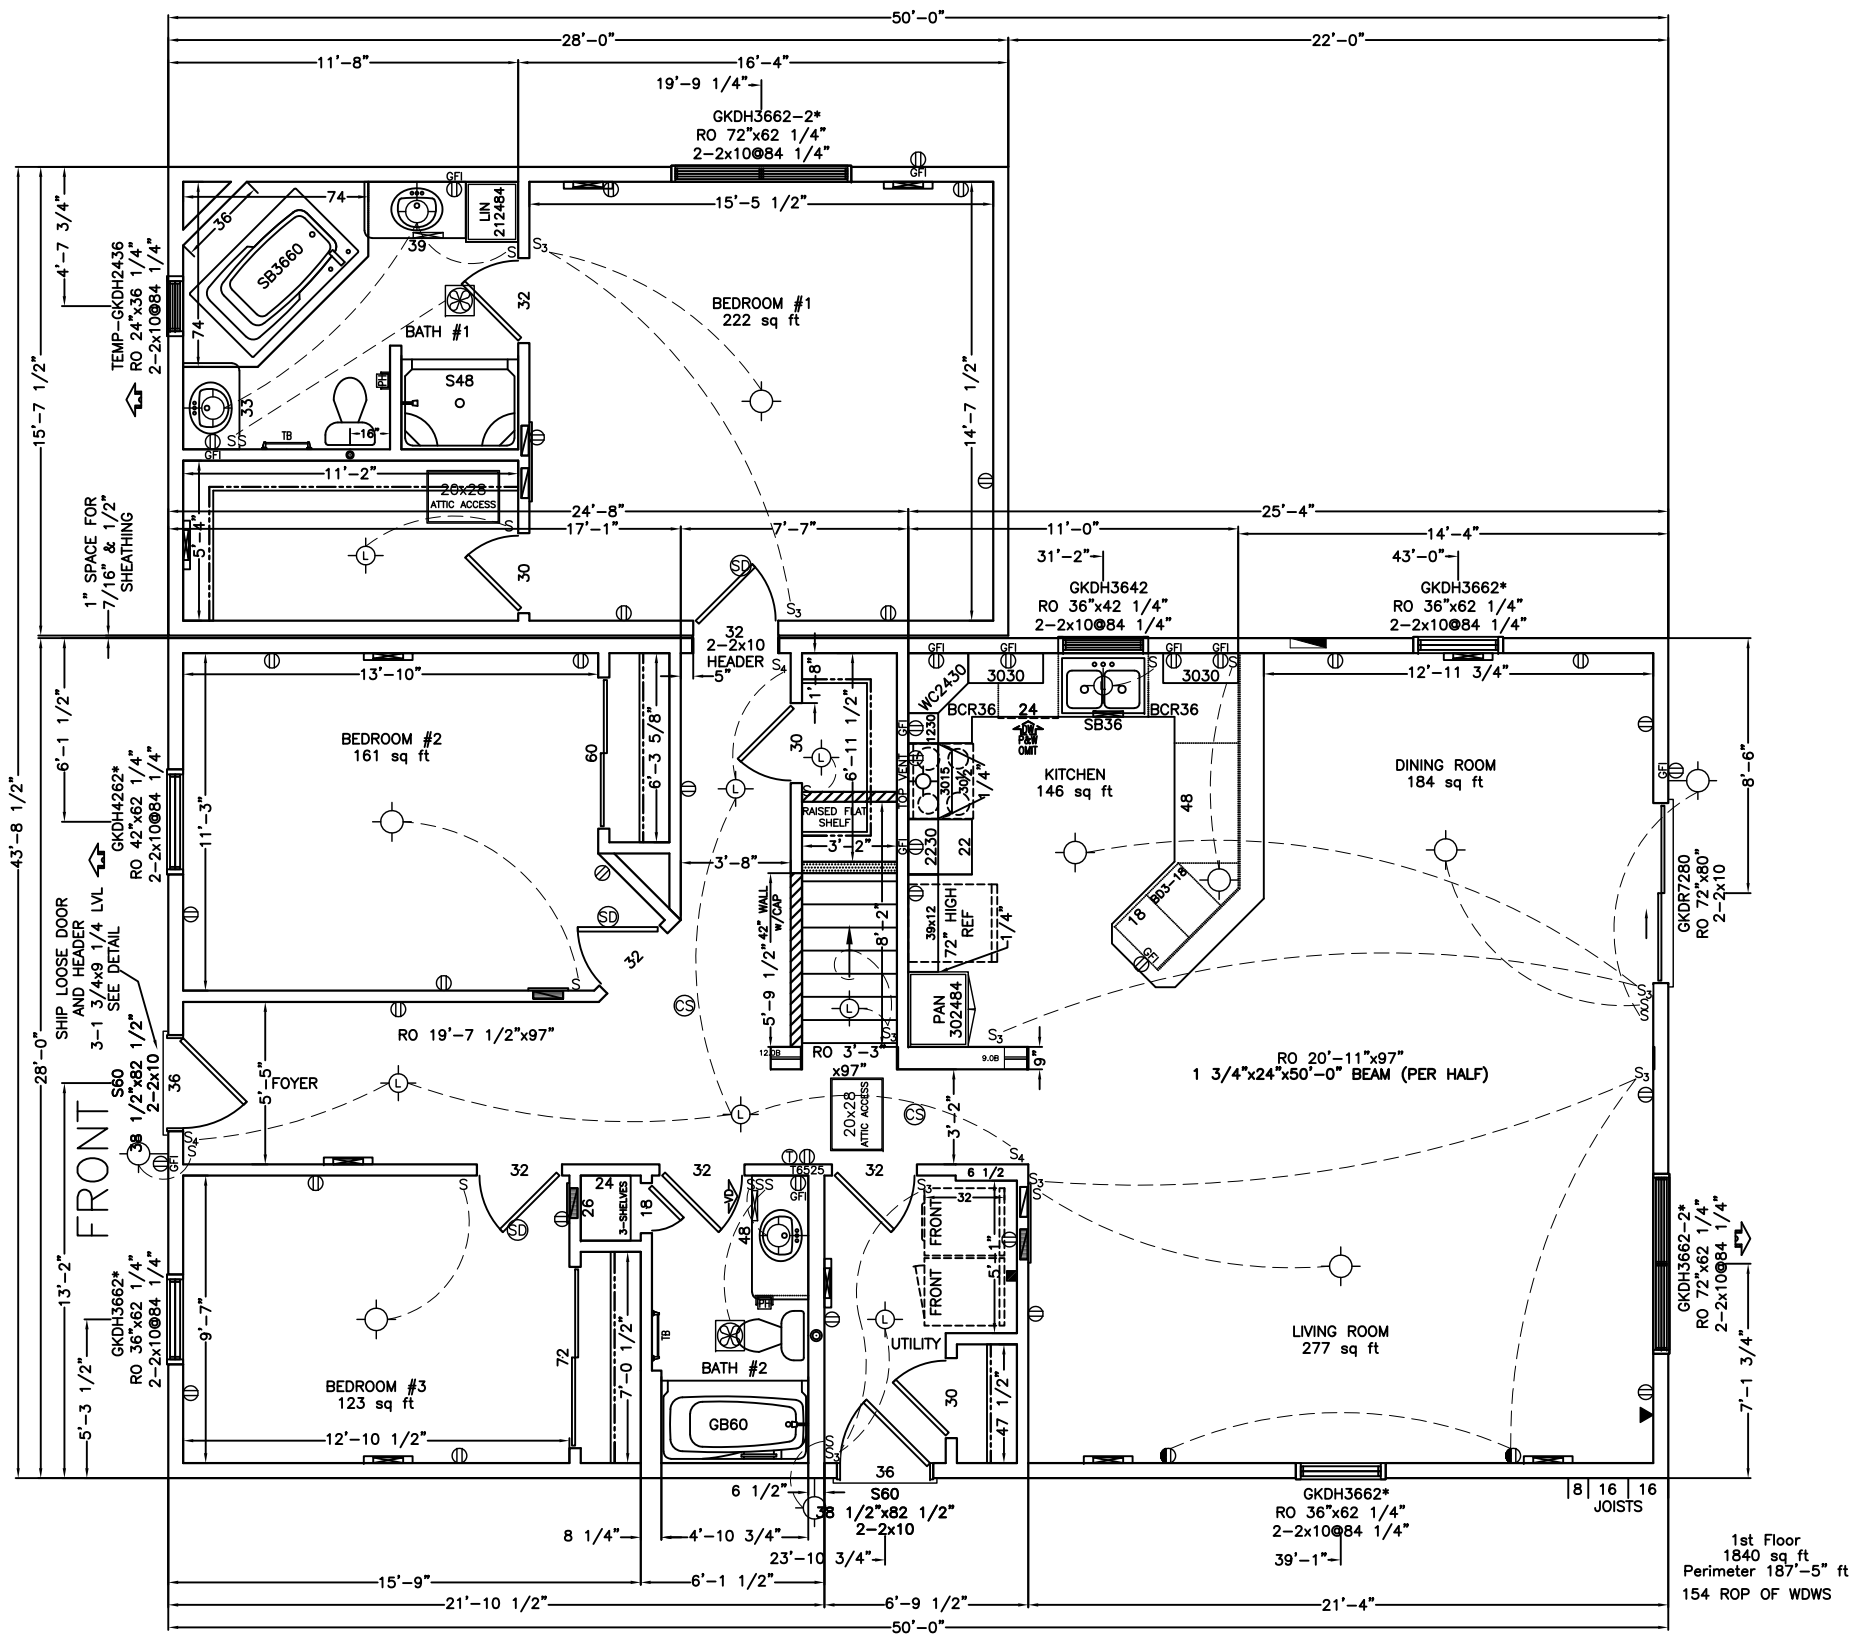

WISCONSIN HOMES INC.
425 W. McMILLAN ST.
MARSHFIELD, WI 54449

4450 3BDRM LAKEWOOD
DESC: 1ST FLOOR PLAN

CLNG: 96 1/2"
BSMT: 8 PITCH: 4/12

DEALER: WISCONSIN HOMES INC.
CUST: ----

SCALE: 5/32" = 1'


DATE: 03/01/2016


LOCATION: UNKNOWN, WI

DWG NO.
42#

2040

A1

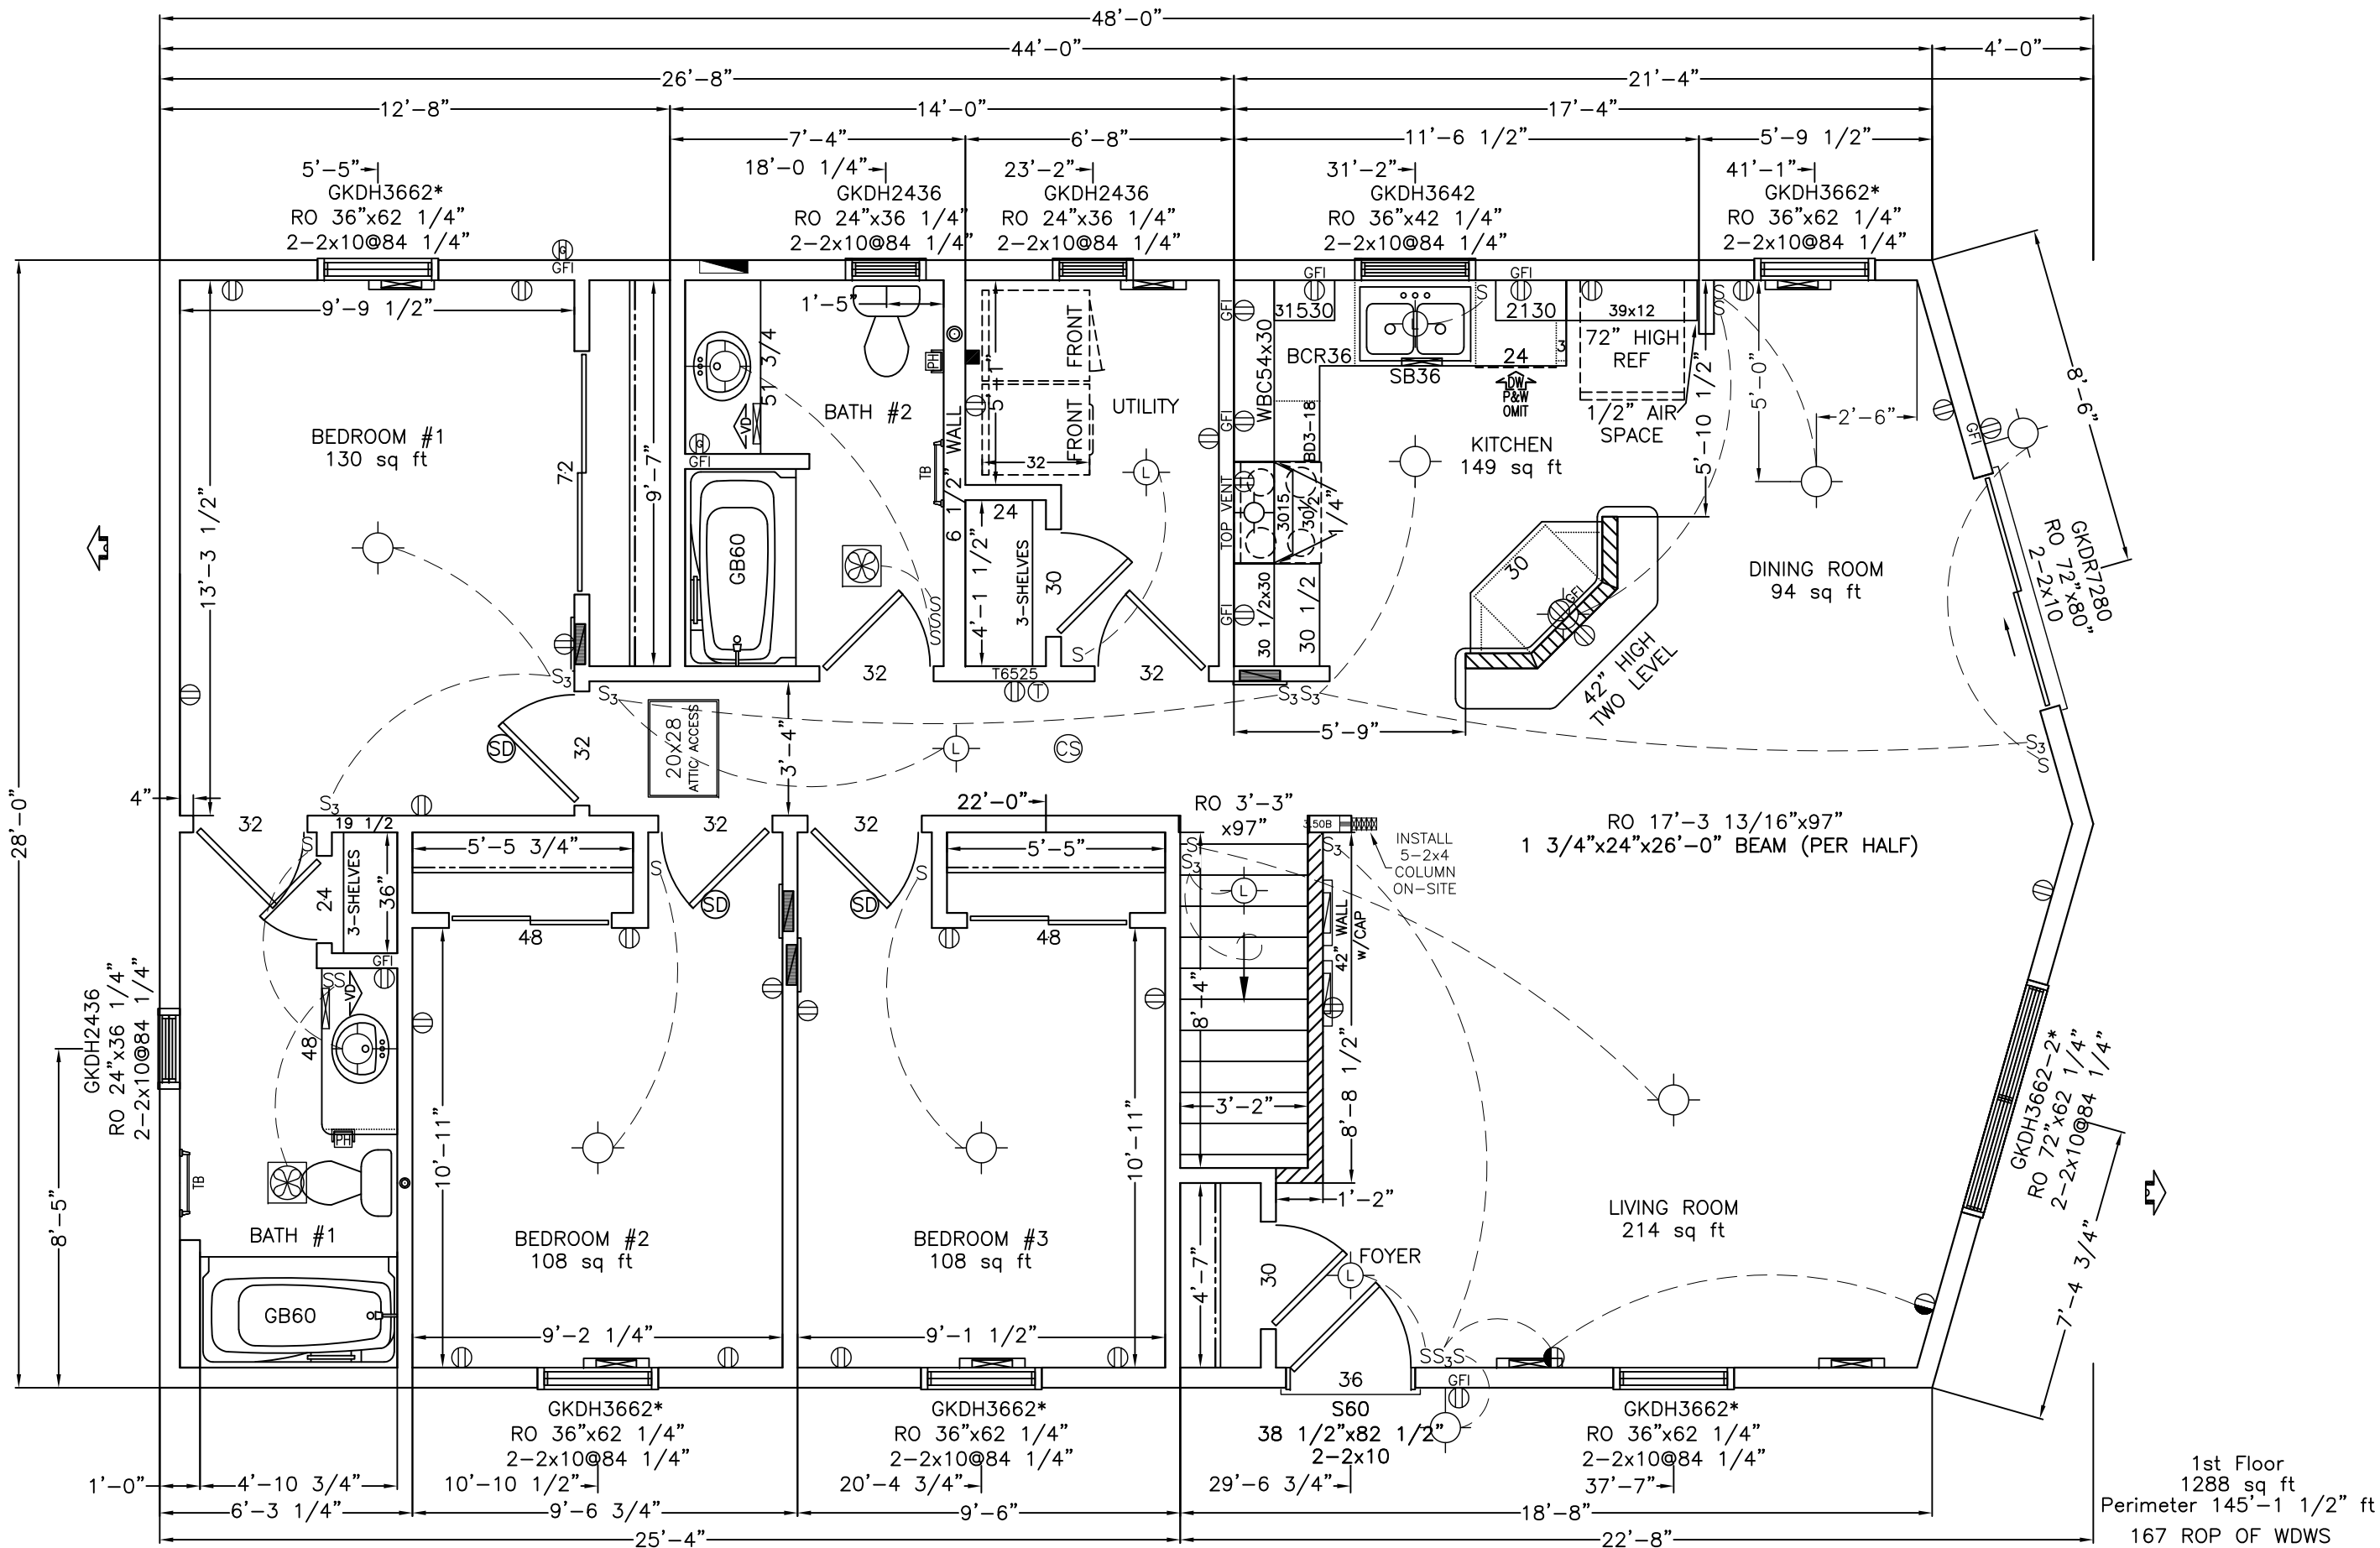

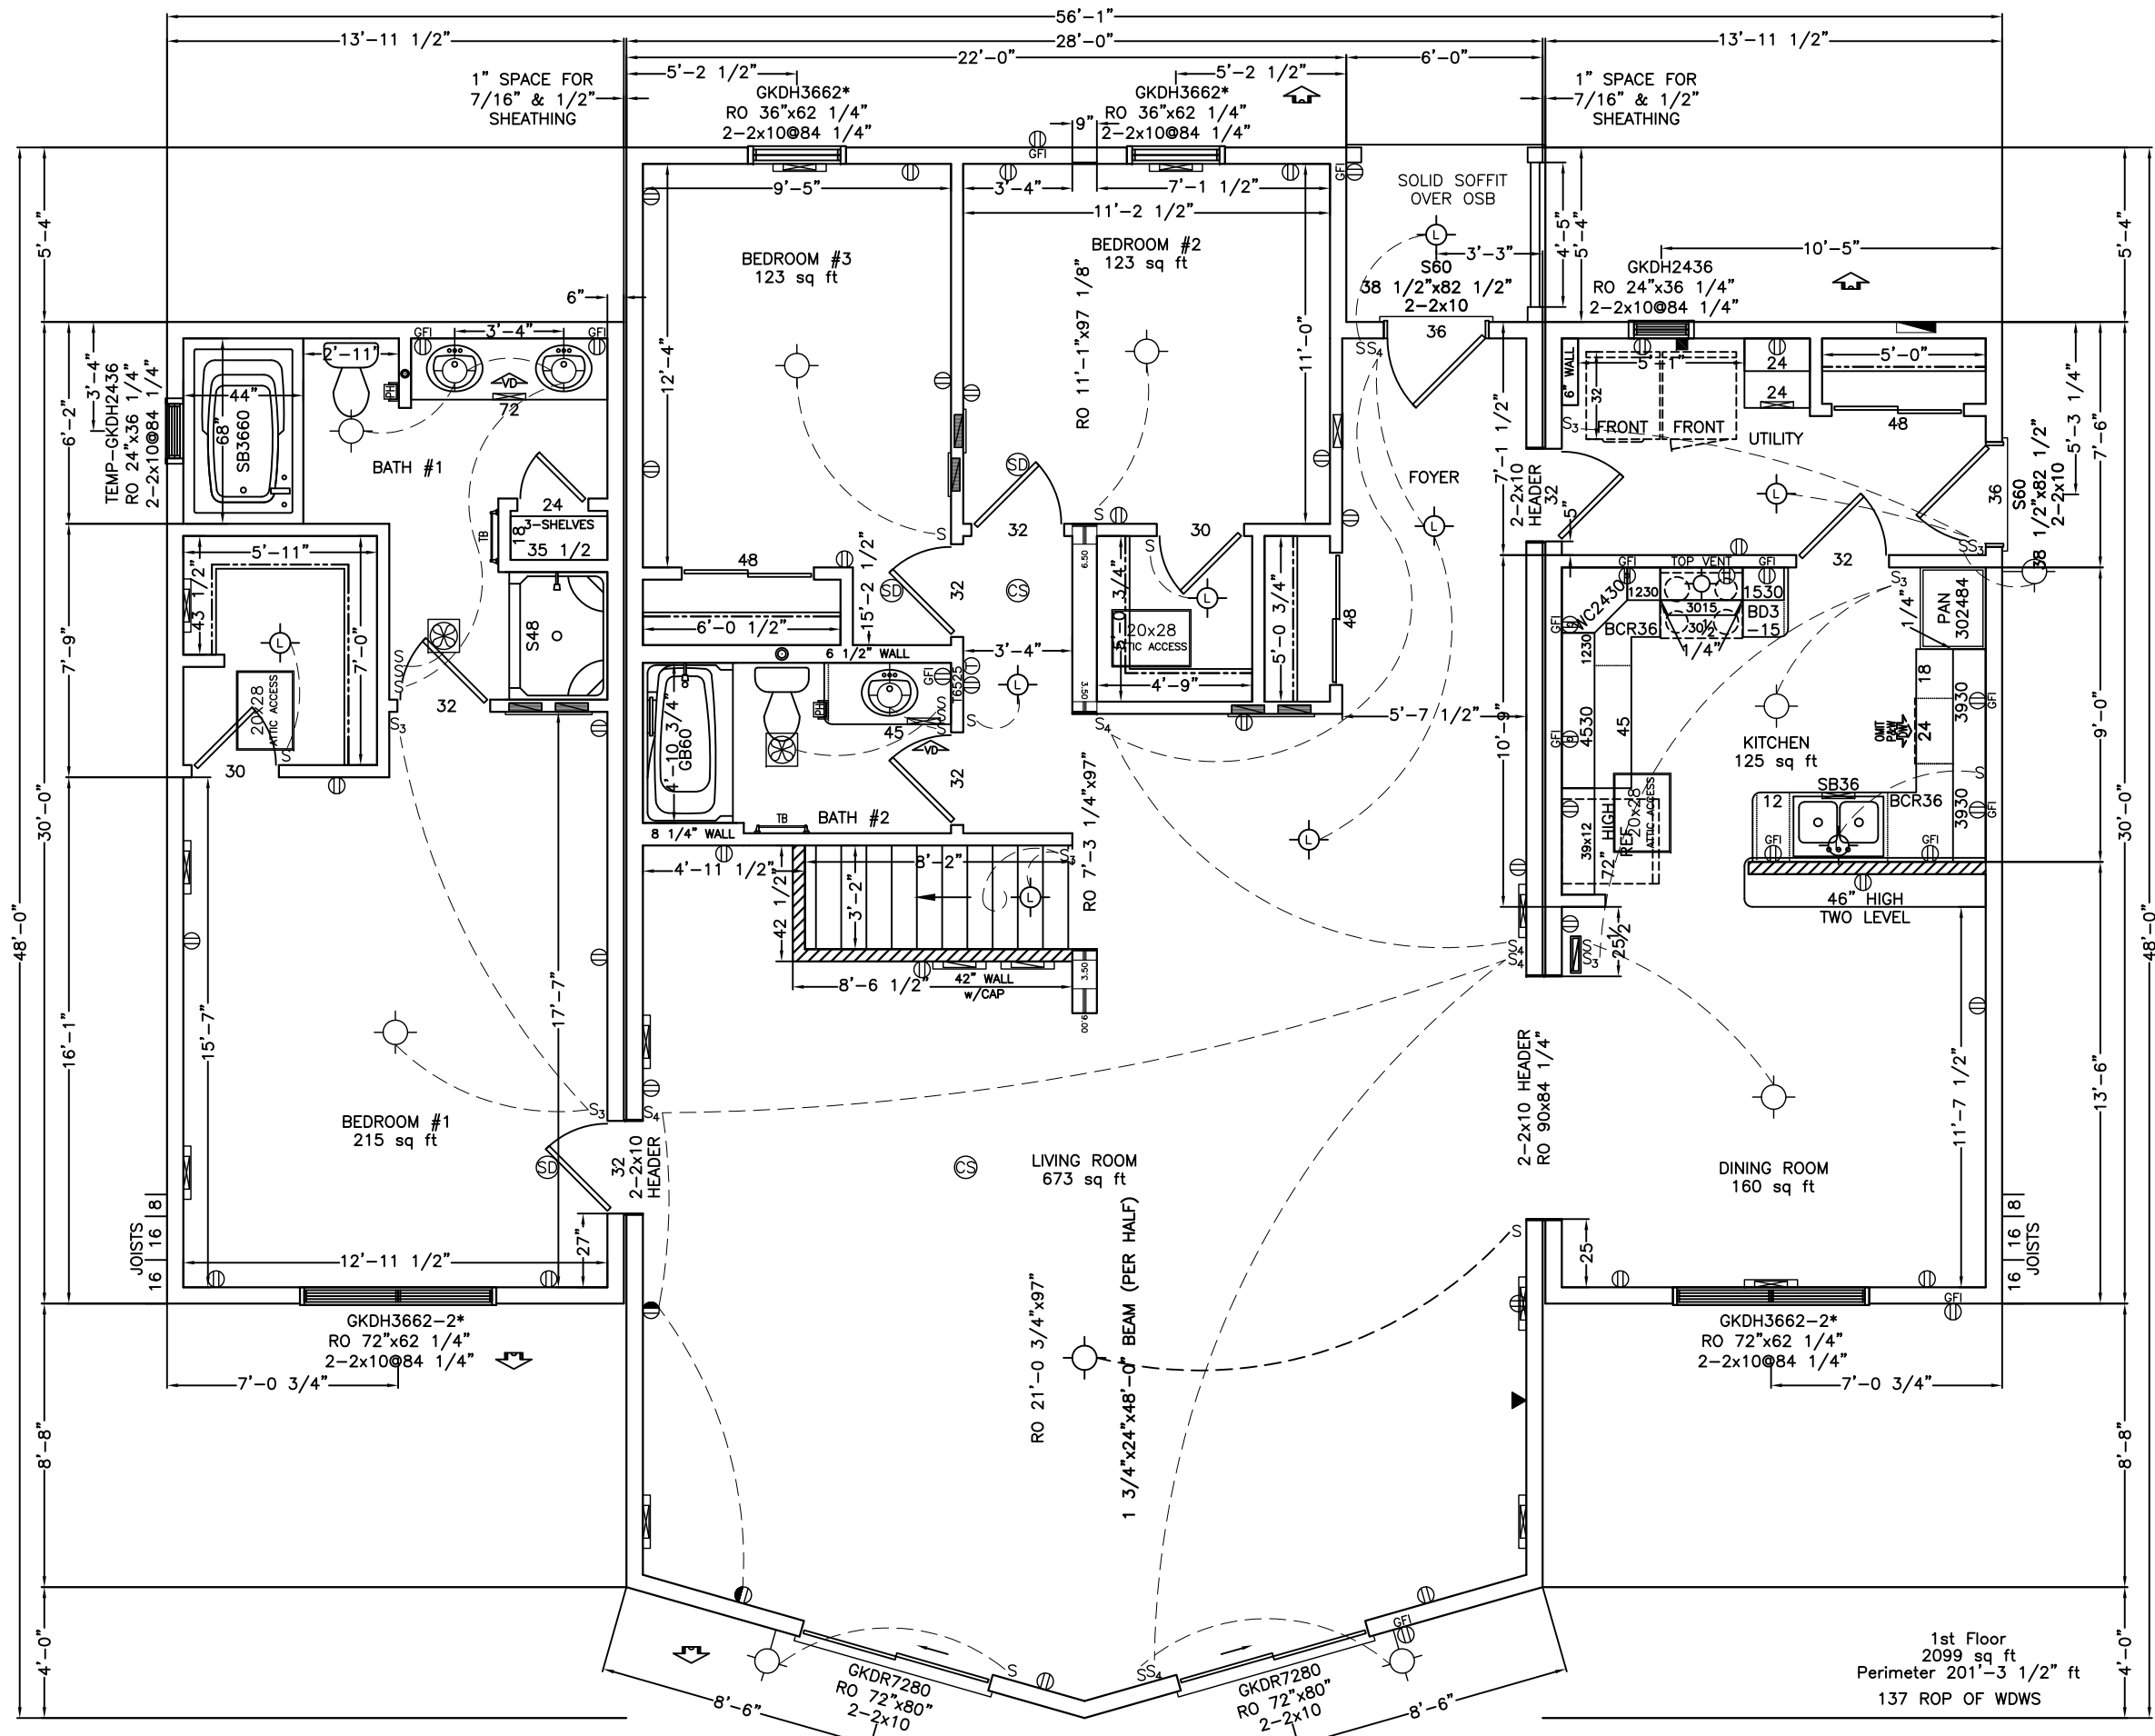

Wisconsin Homes INC.

425 West McMillan PO Box 250 Marshfield, WI 54449

715.384.2161 Fax 715.387.3627


www.wisconsinhomesinc.com


Brookdale





Building Your Future with Quality




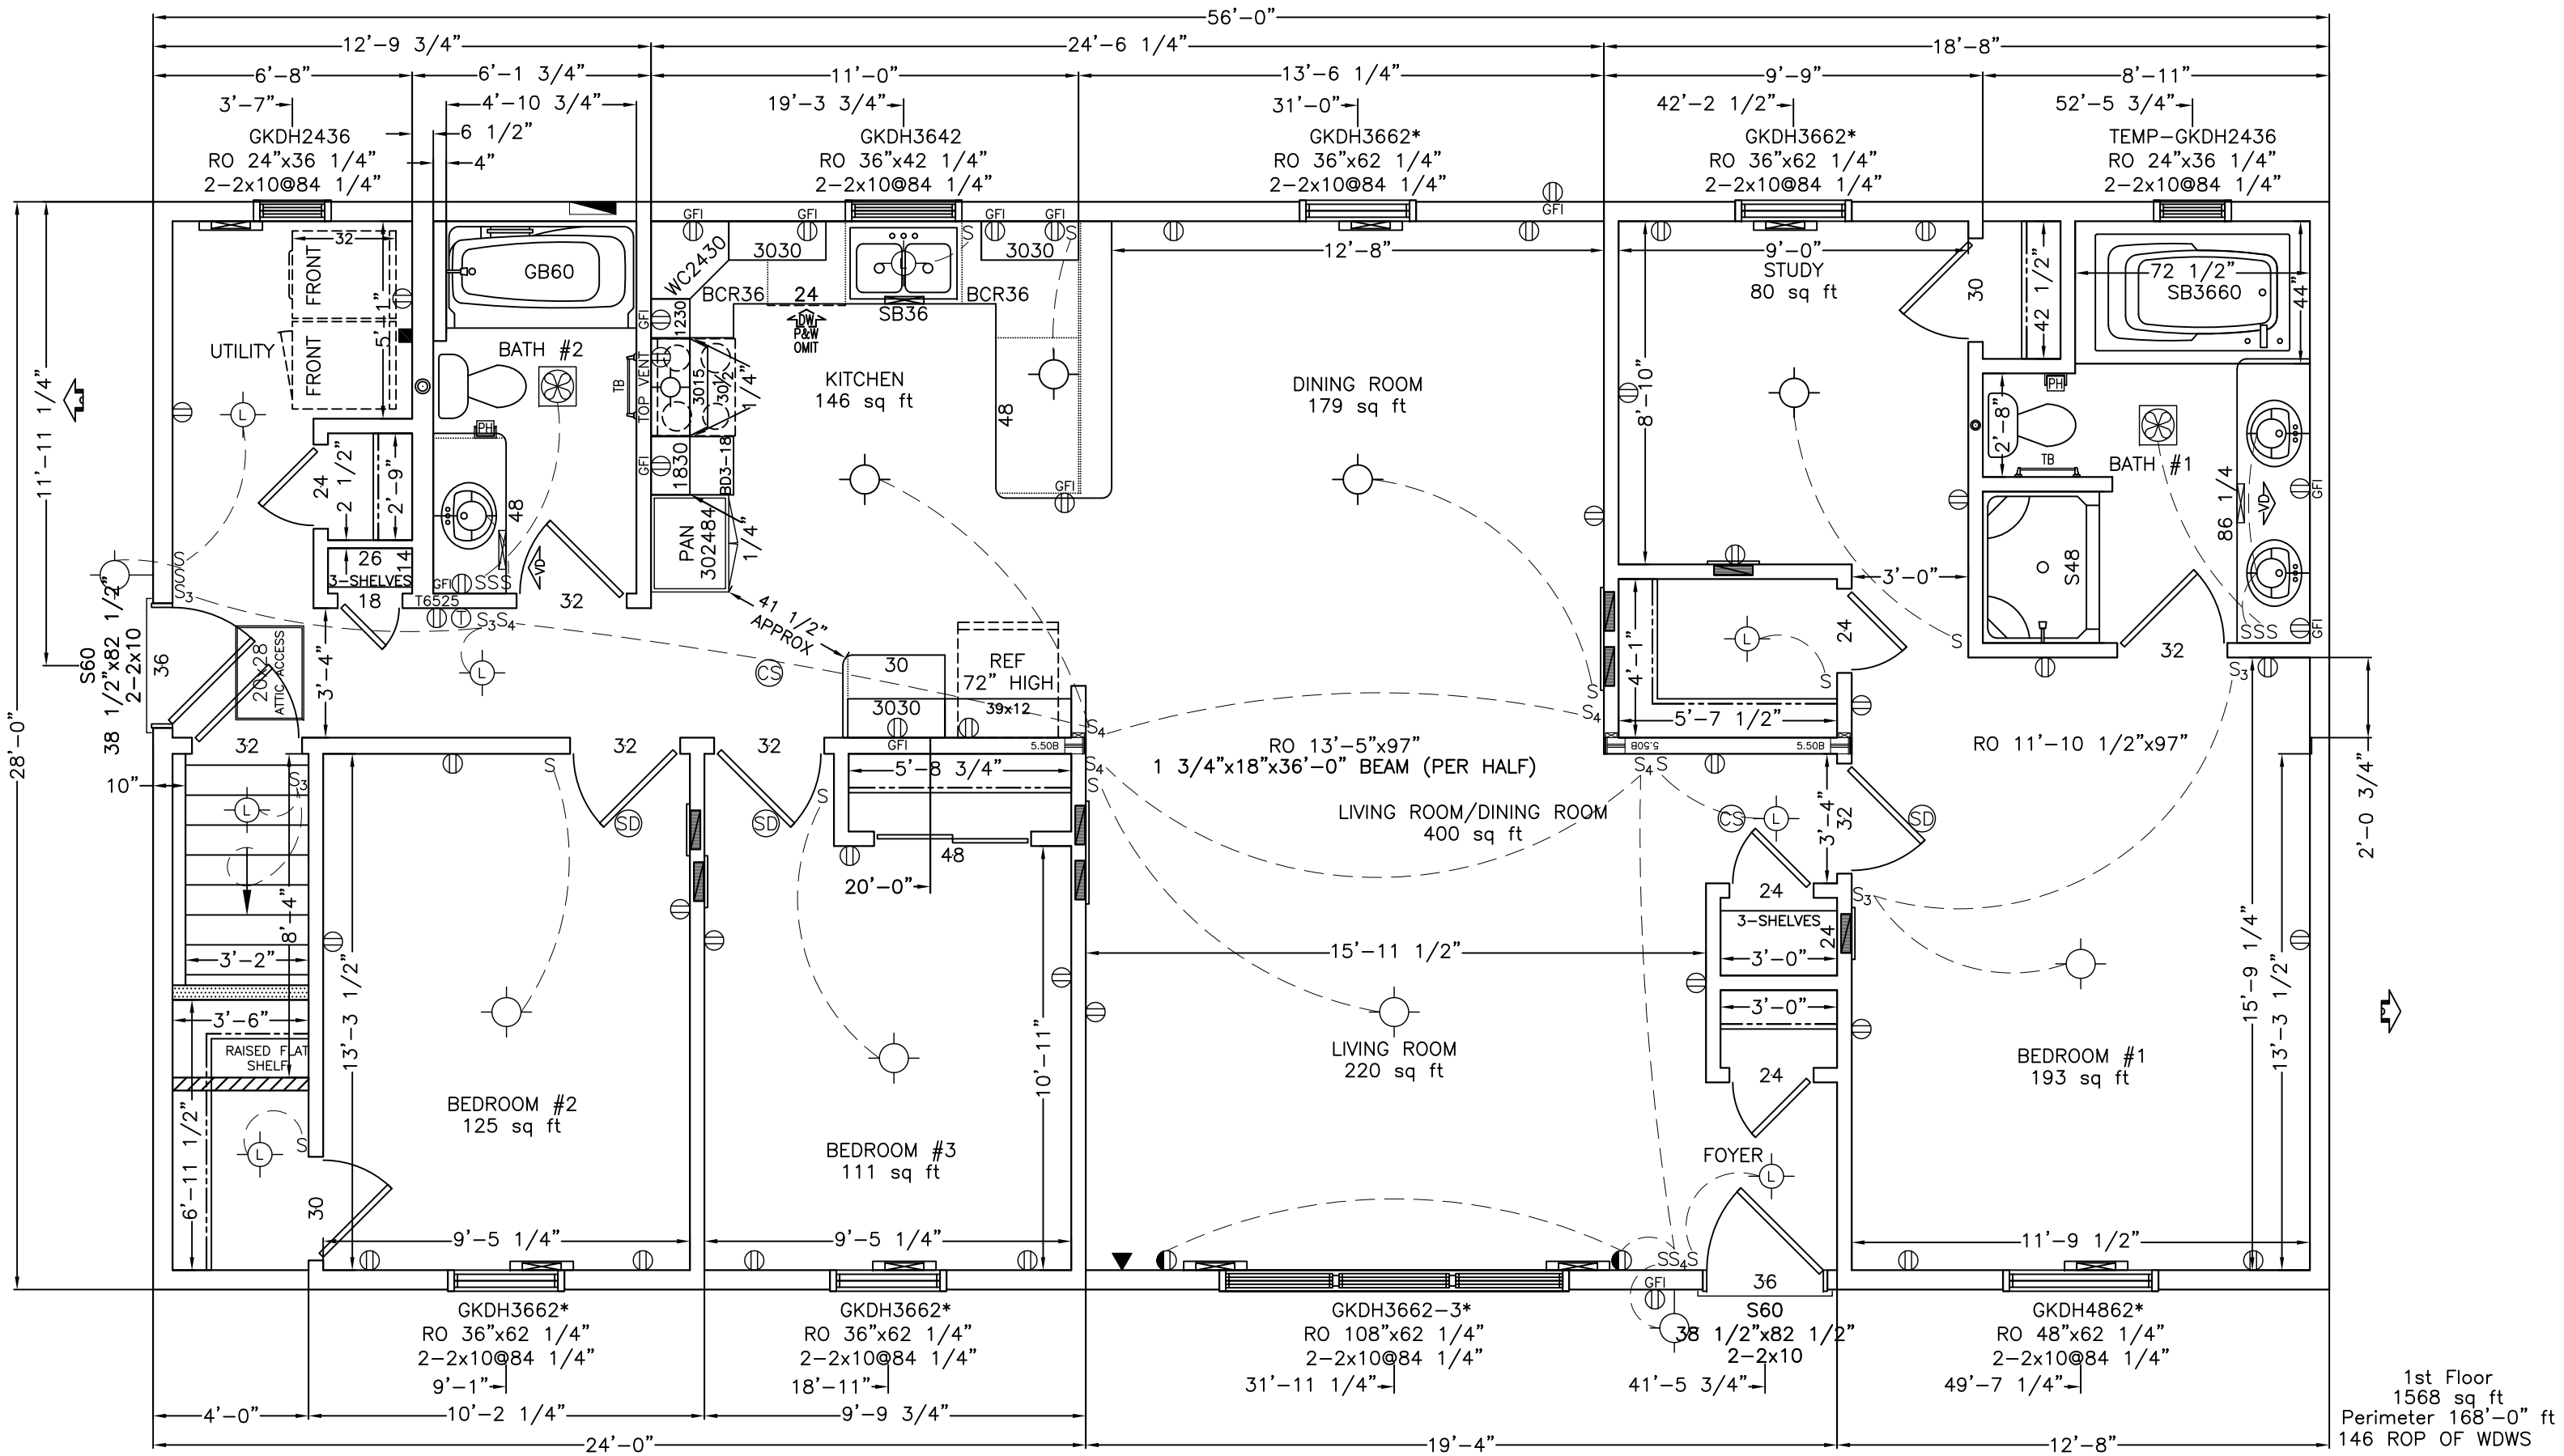


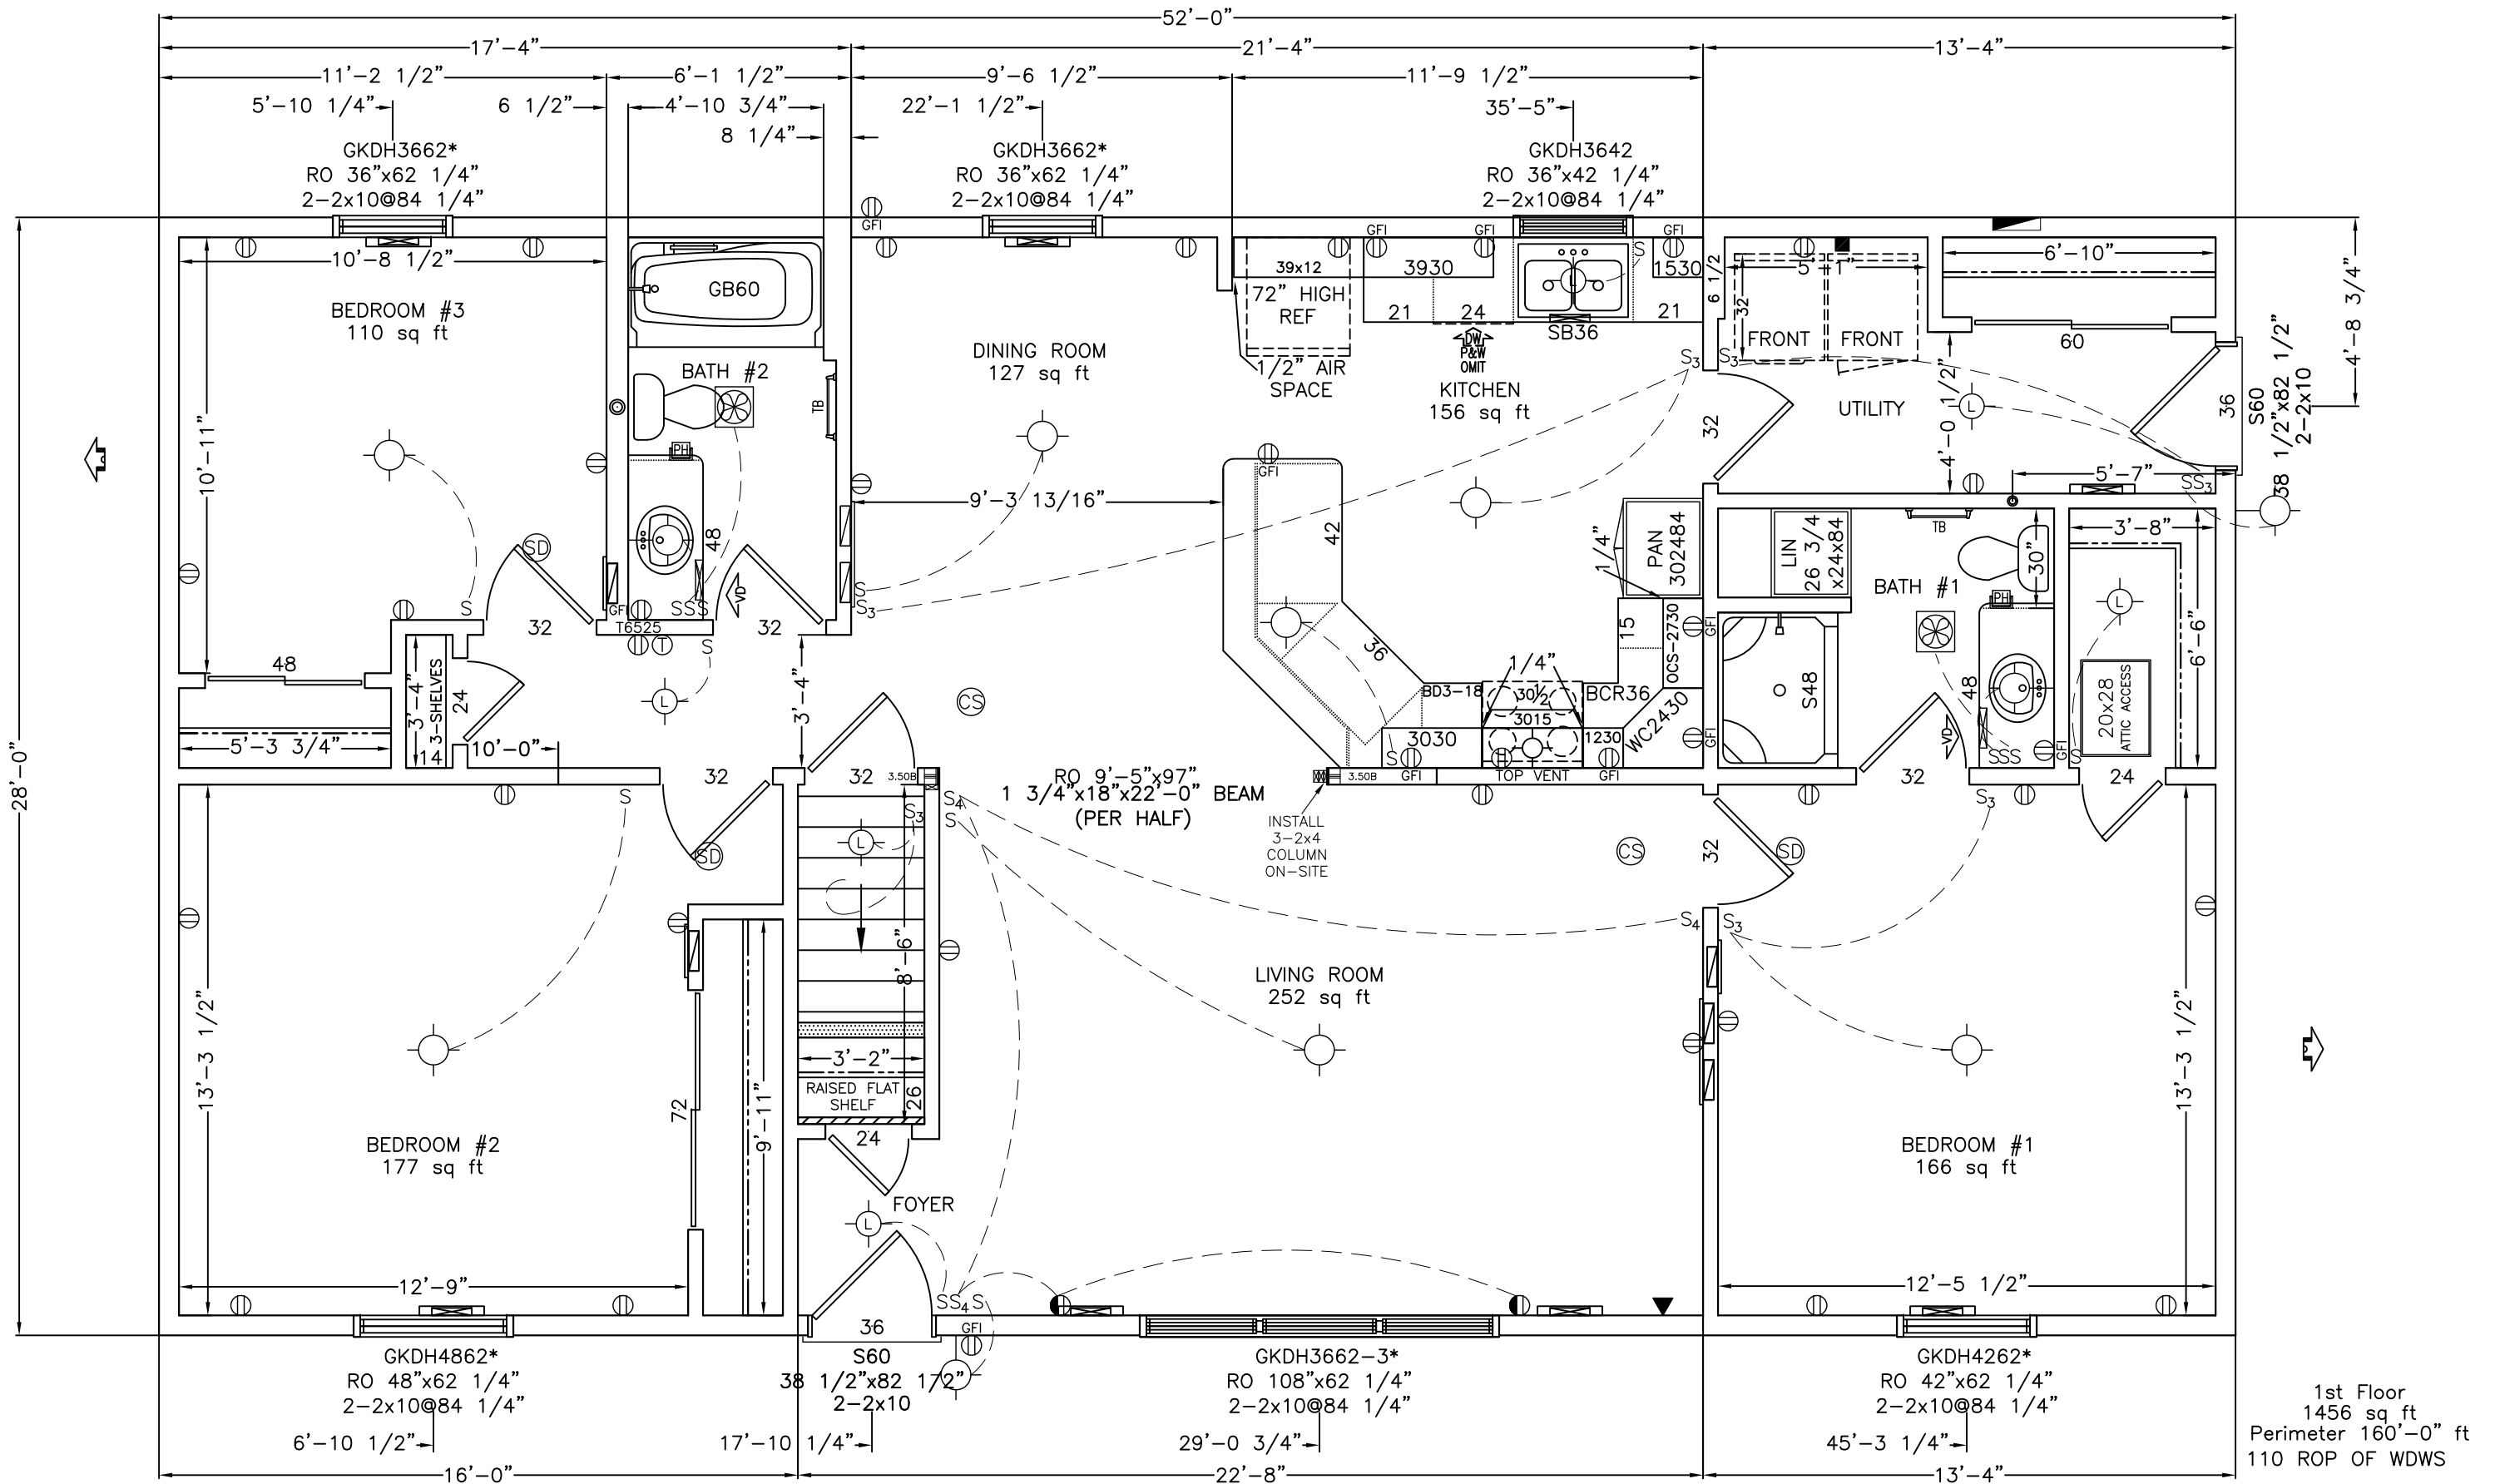

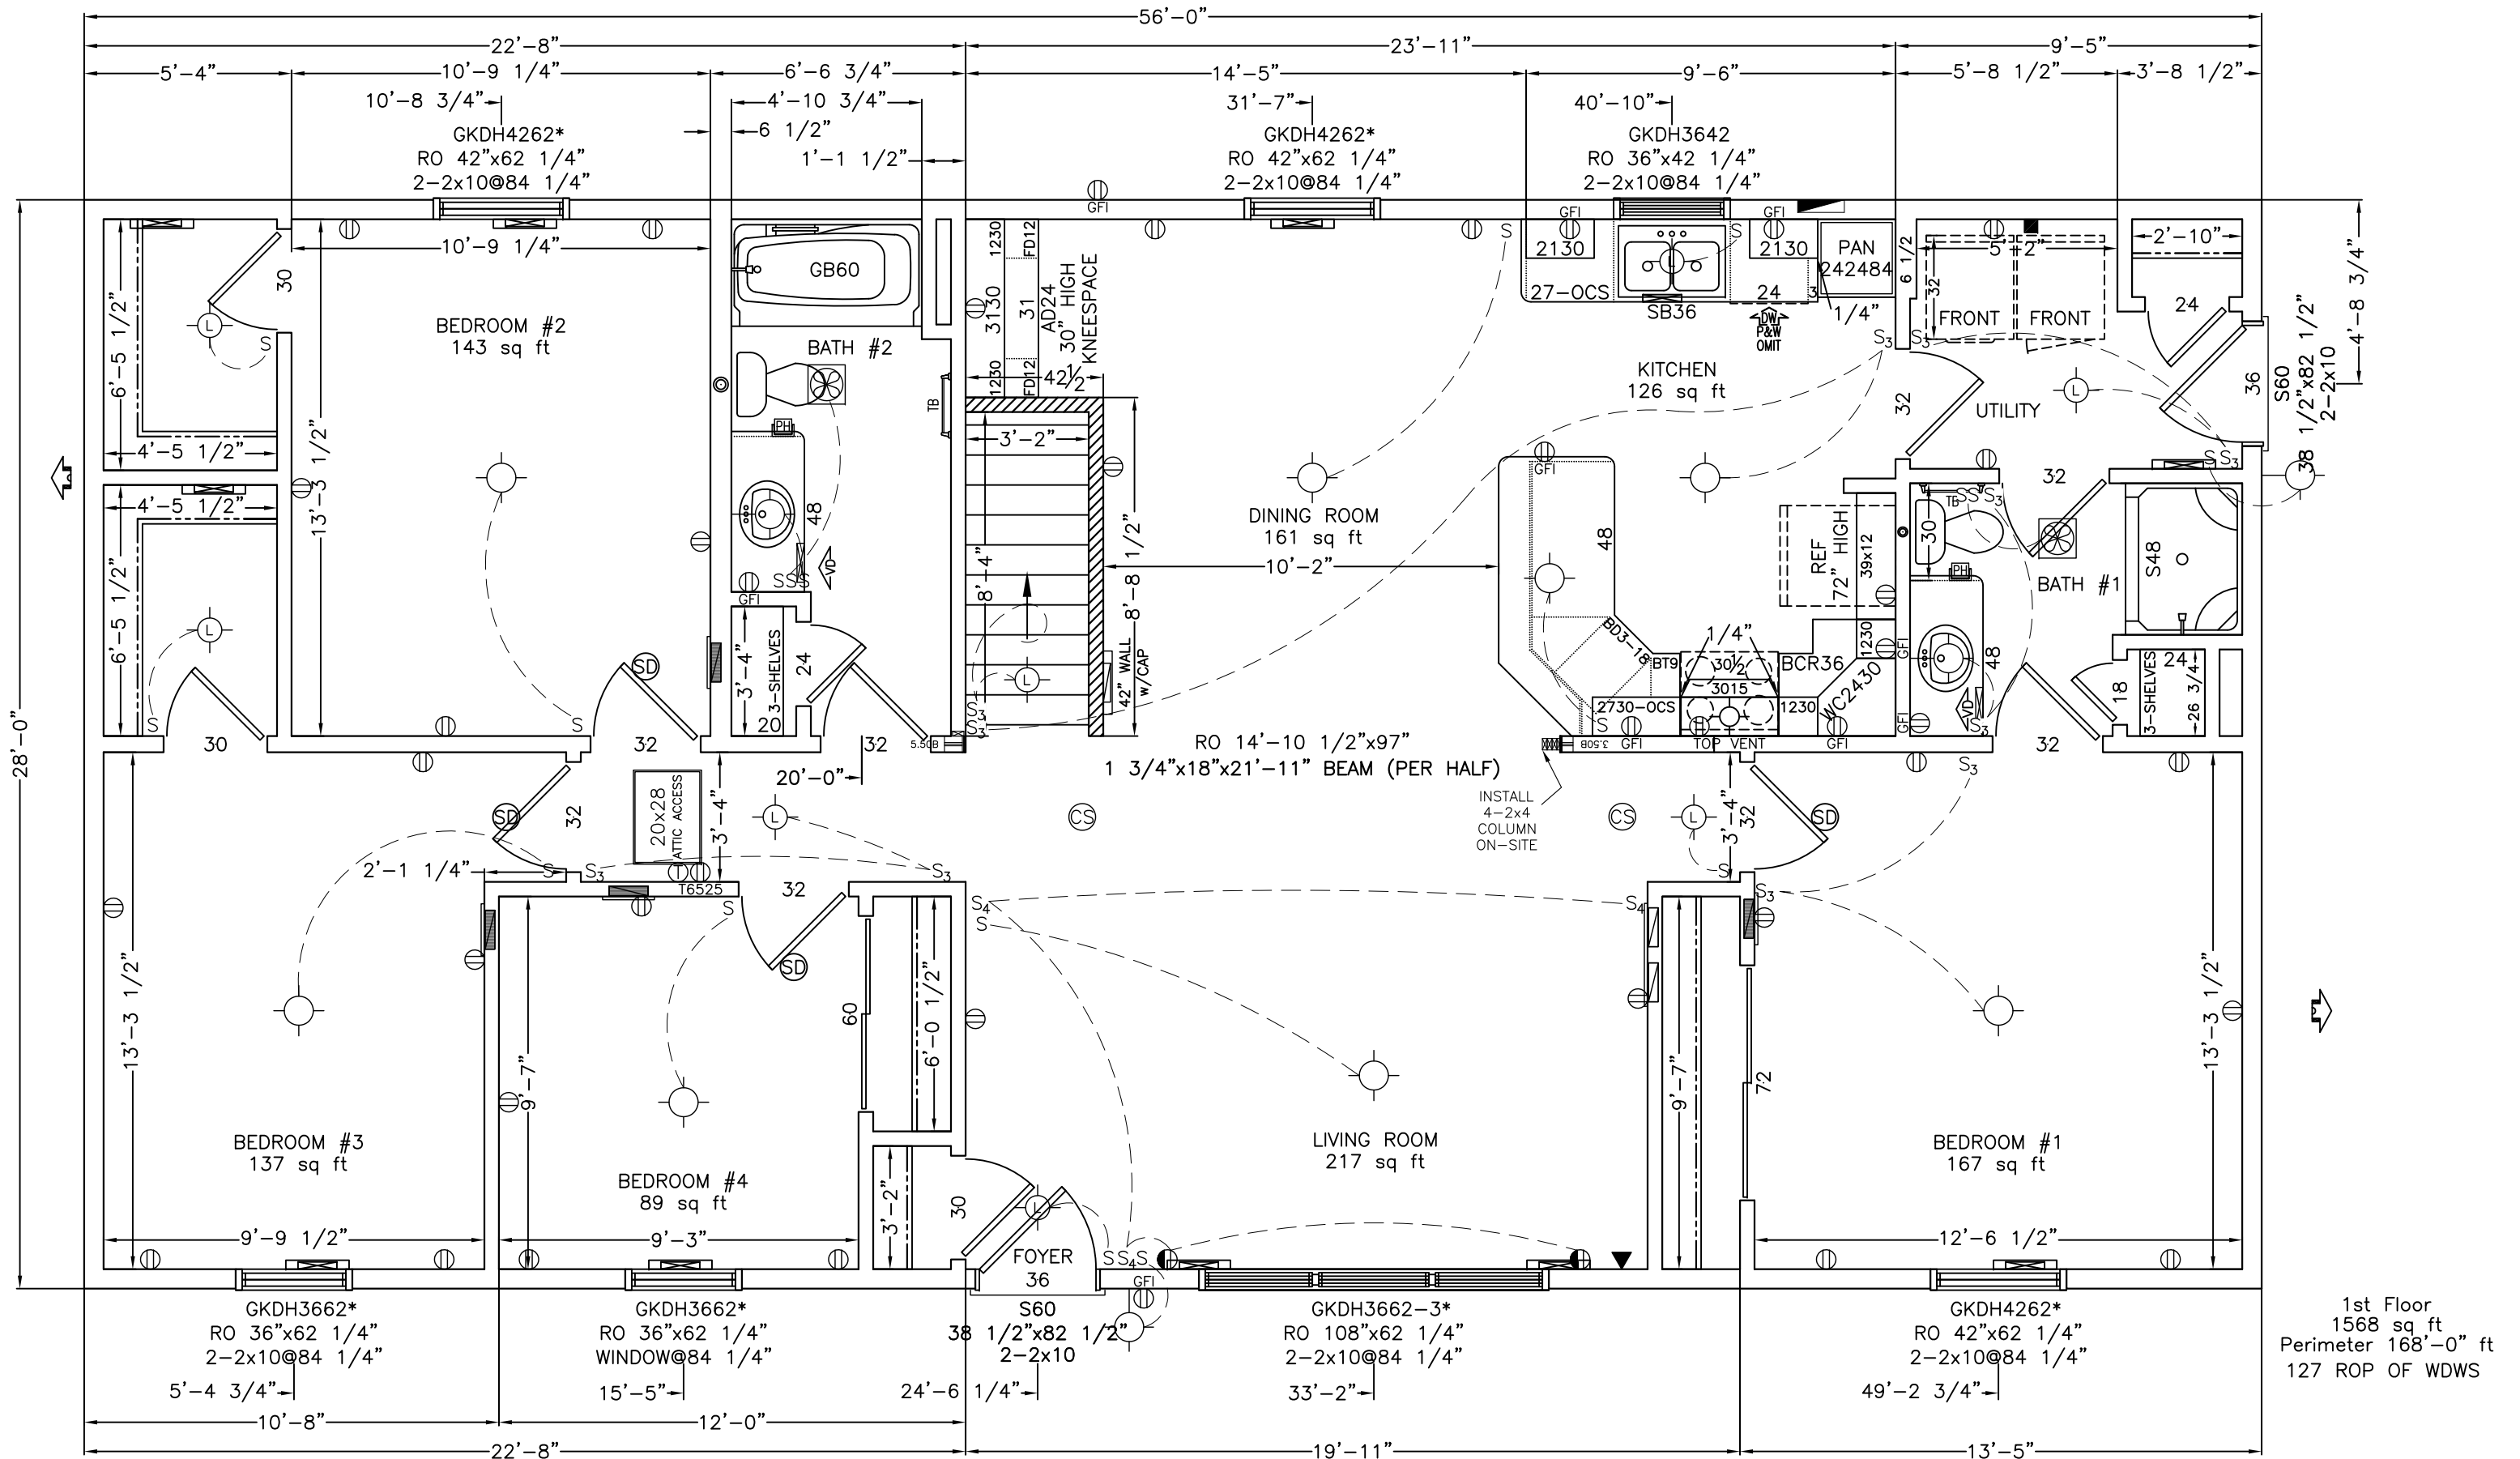

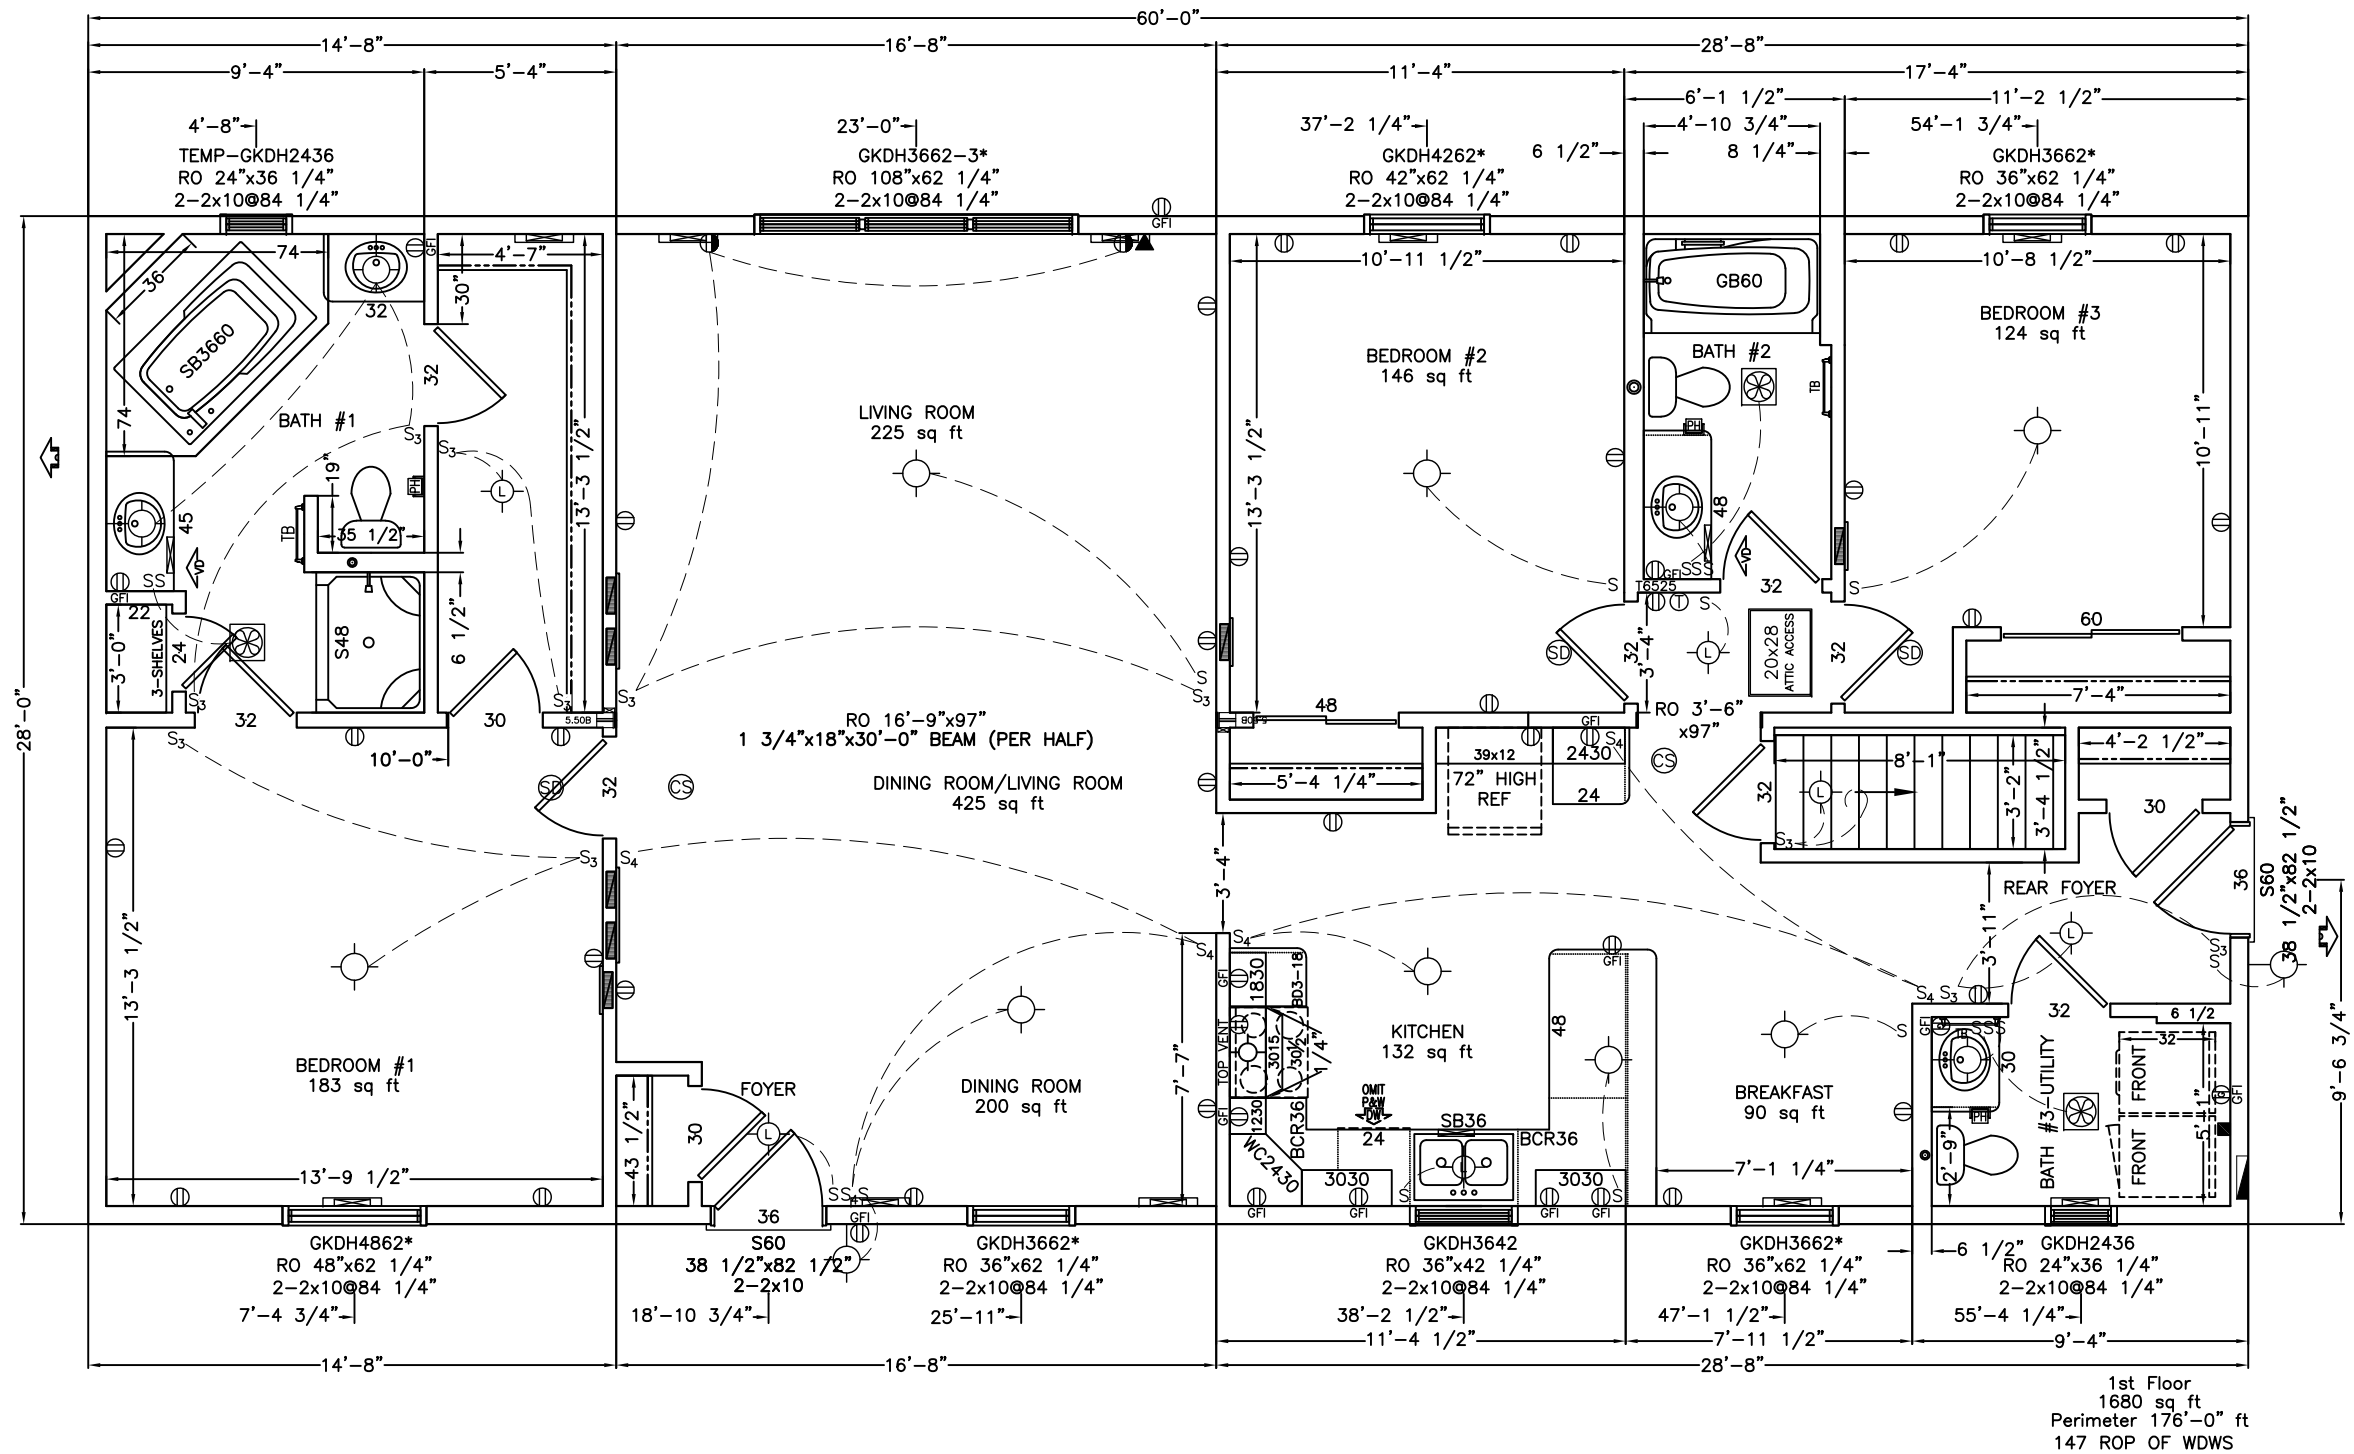

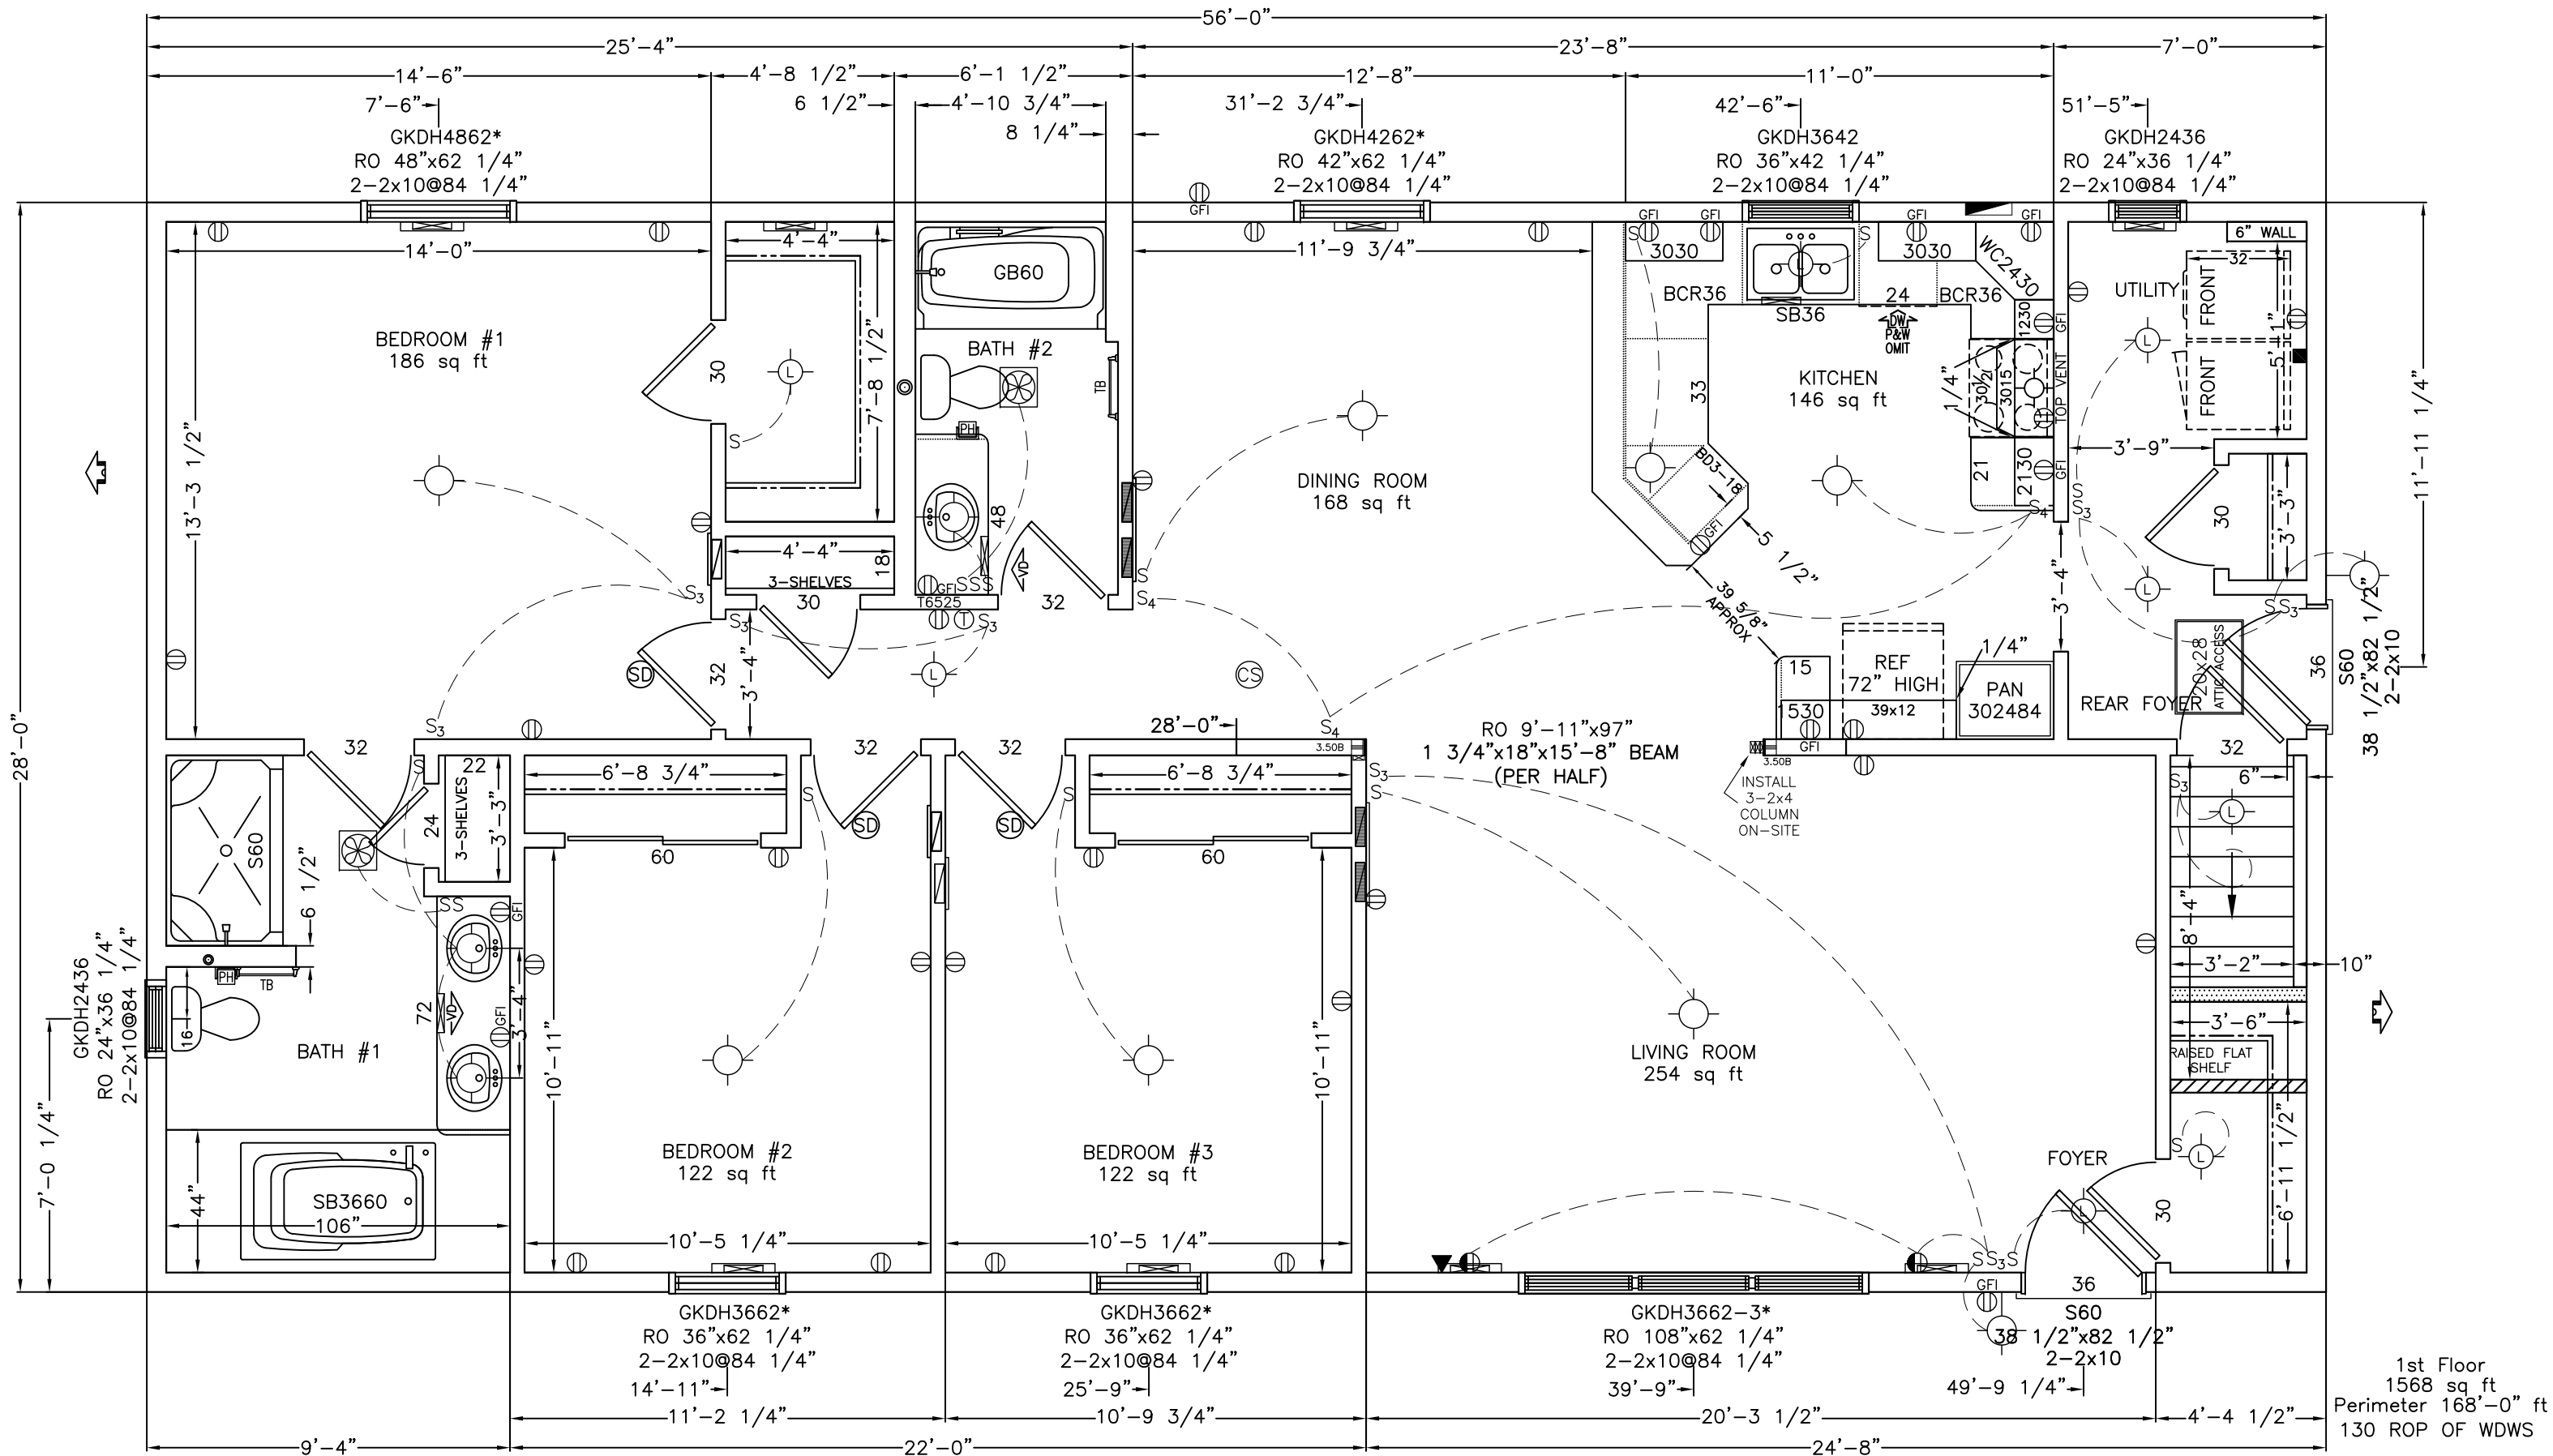

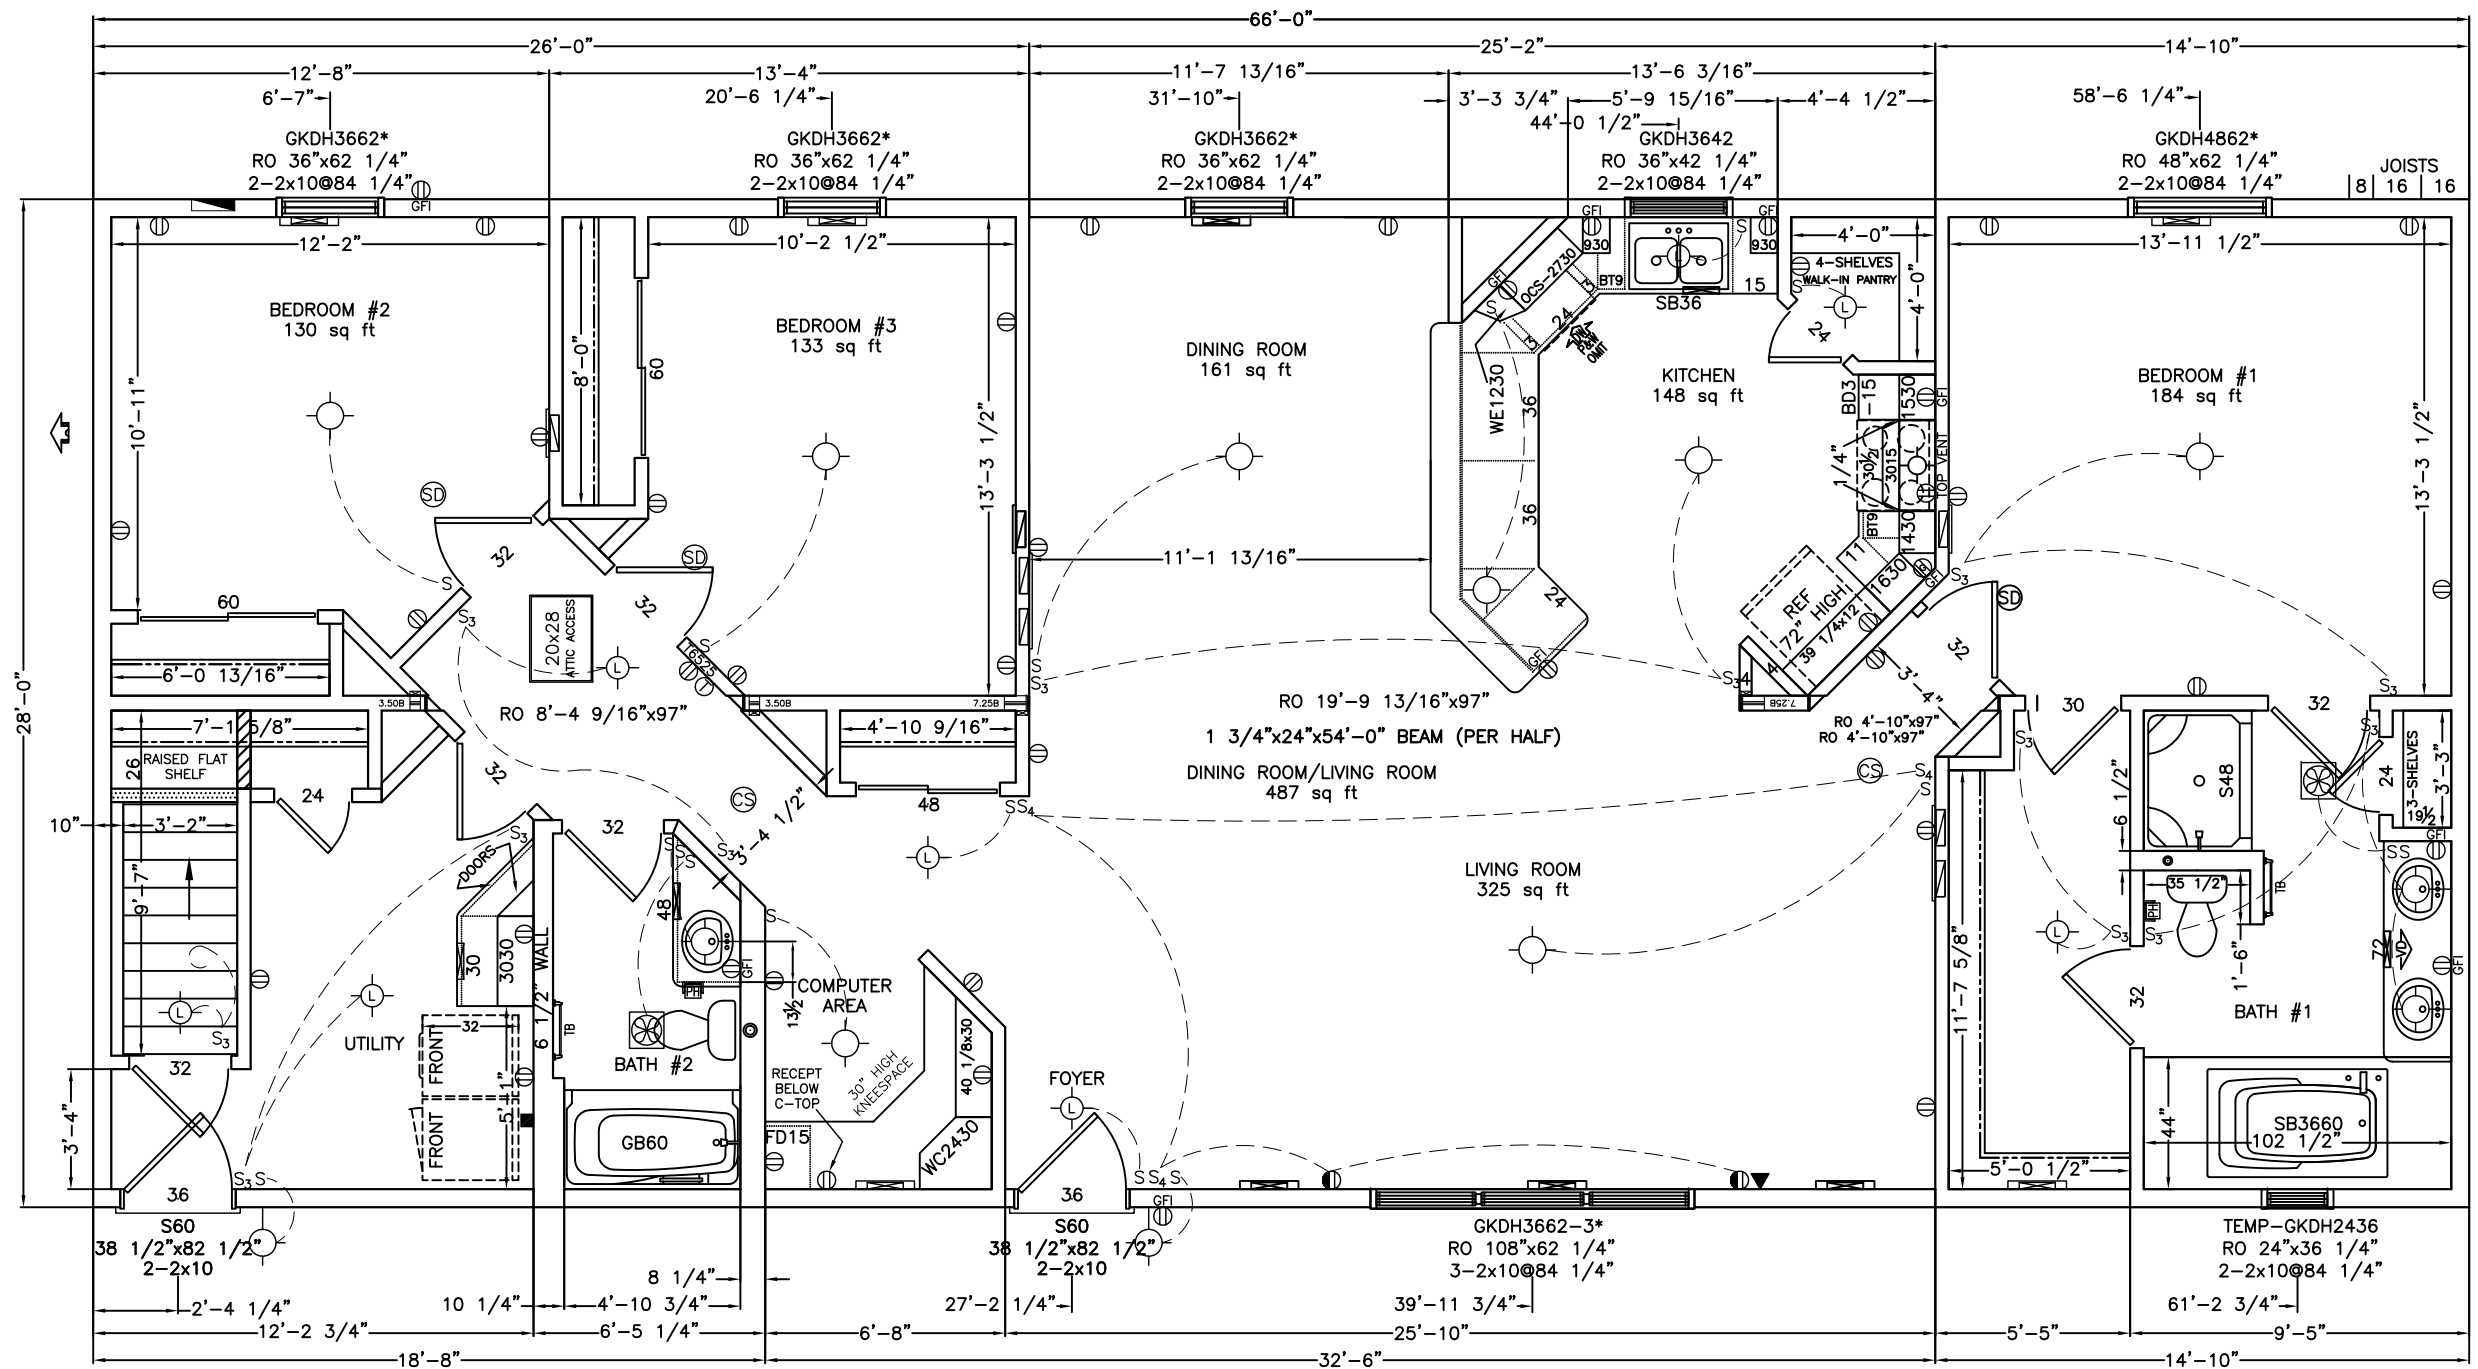

1st Floor
1849 sq ft
Perimeter 188'-0 1/2" ft
119 ROP OF WDWS



WISCONSIN HOMES INC.
425 W. McMILLAN ST.
MARSHFIELD, WI 54449

2866 3BDRM BROOKDALE
DESC: 1ST FLOOR PLAN

CLNG: 96 1/2"
BSMT: 8 PITCH: 4/12

DEALER: WISCONSIN HOMES INC.
CUST: ----

SCALE: 3/16" = 1'


DATE: 03/01/2016


LOCATION: UNKNOWN, WI


DWG NO.
42#


2322


A1

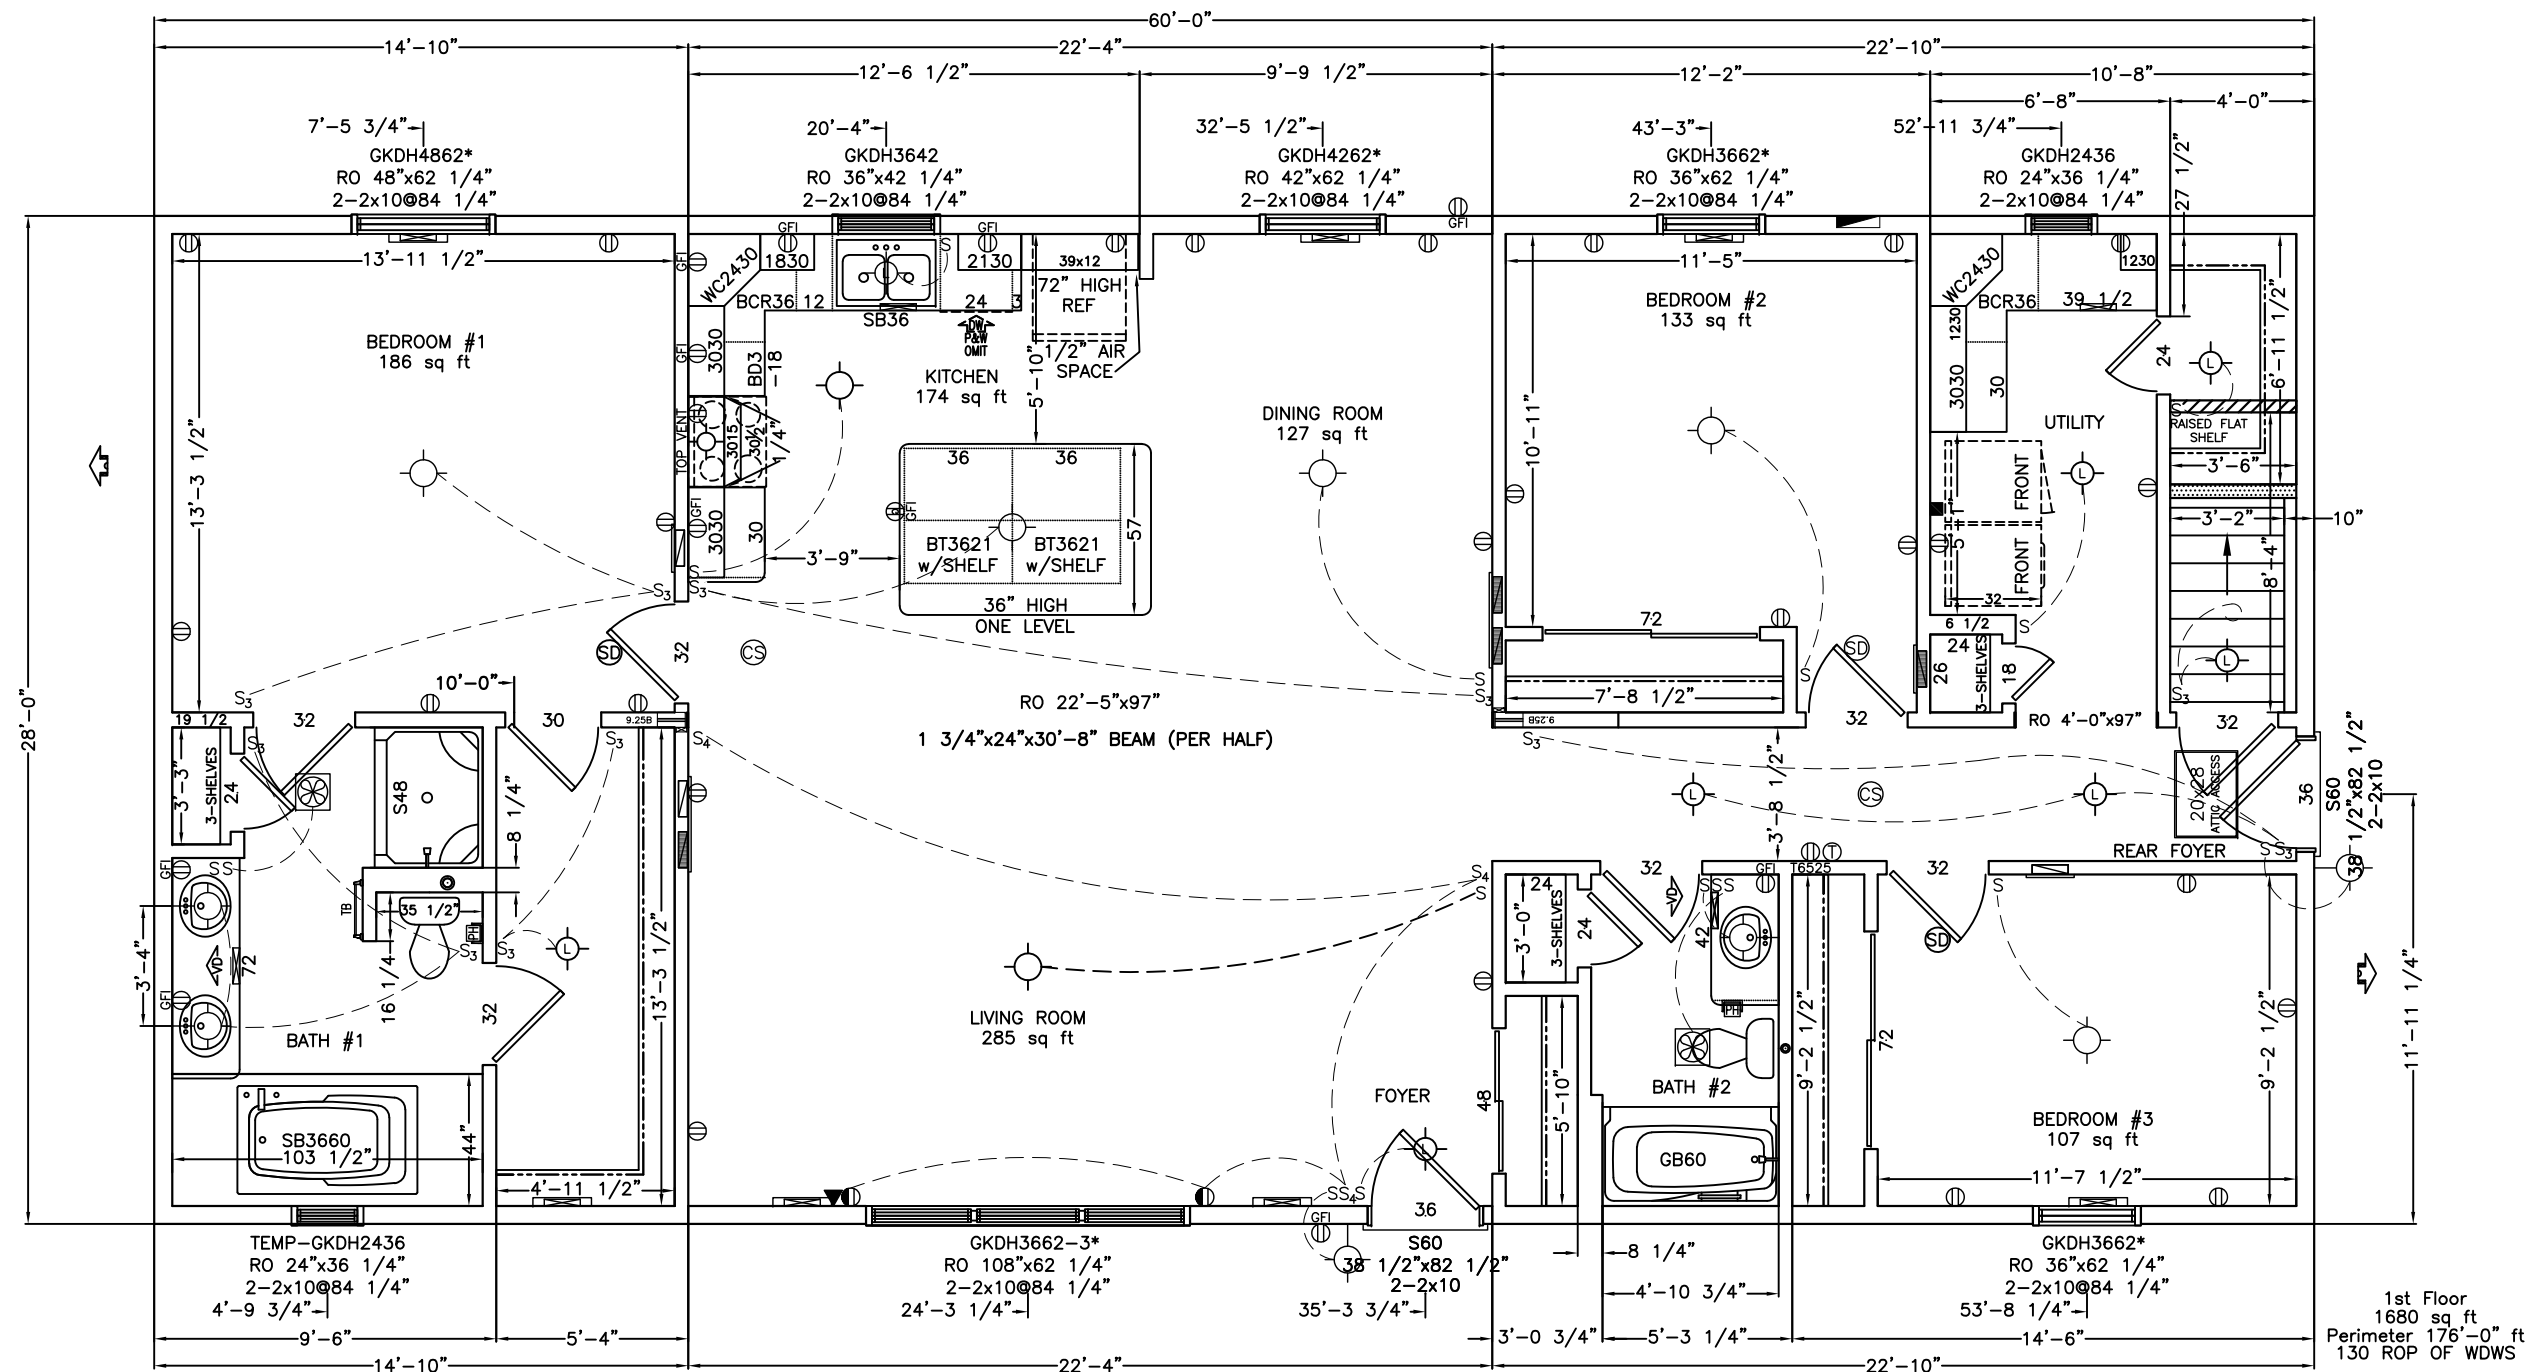

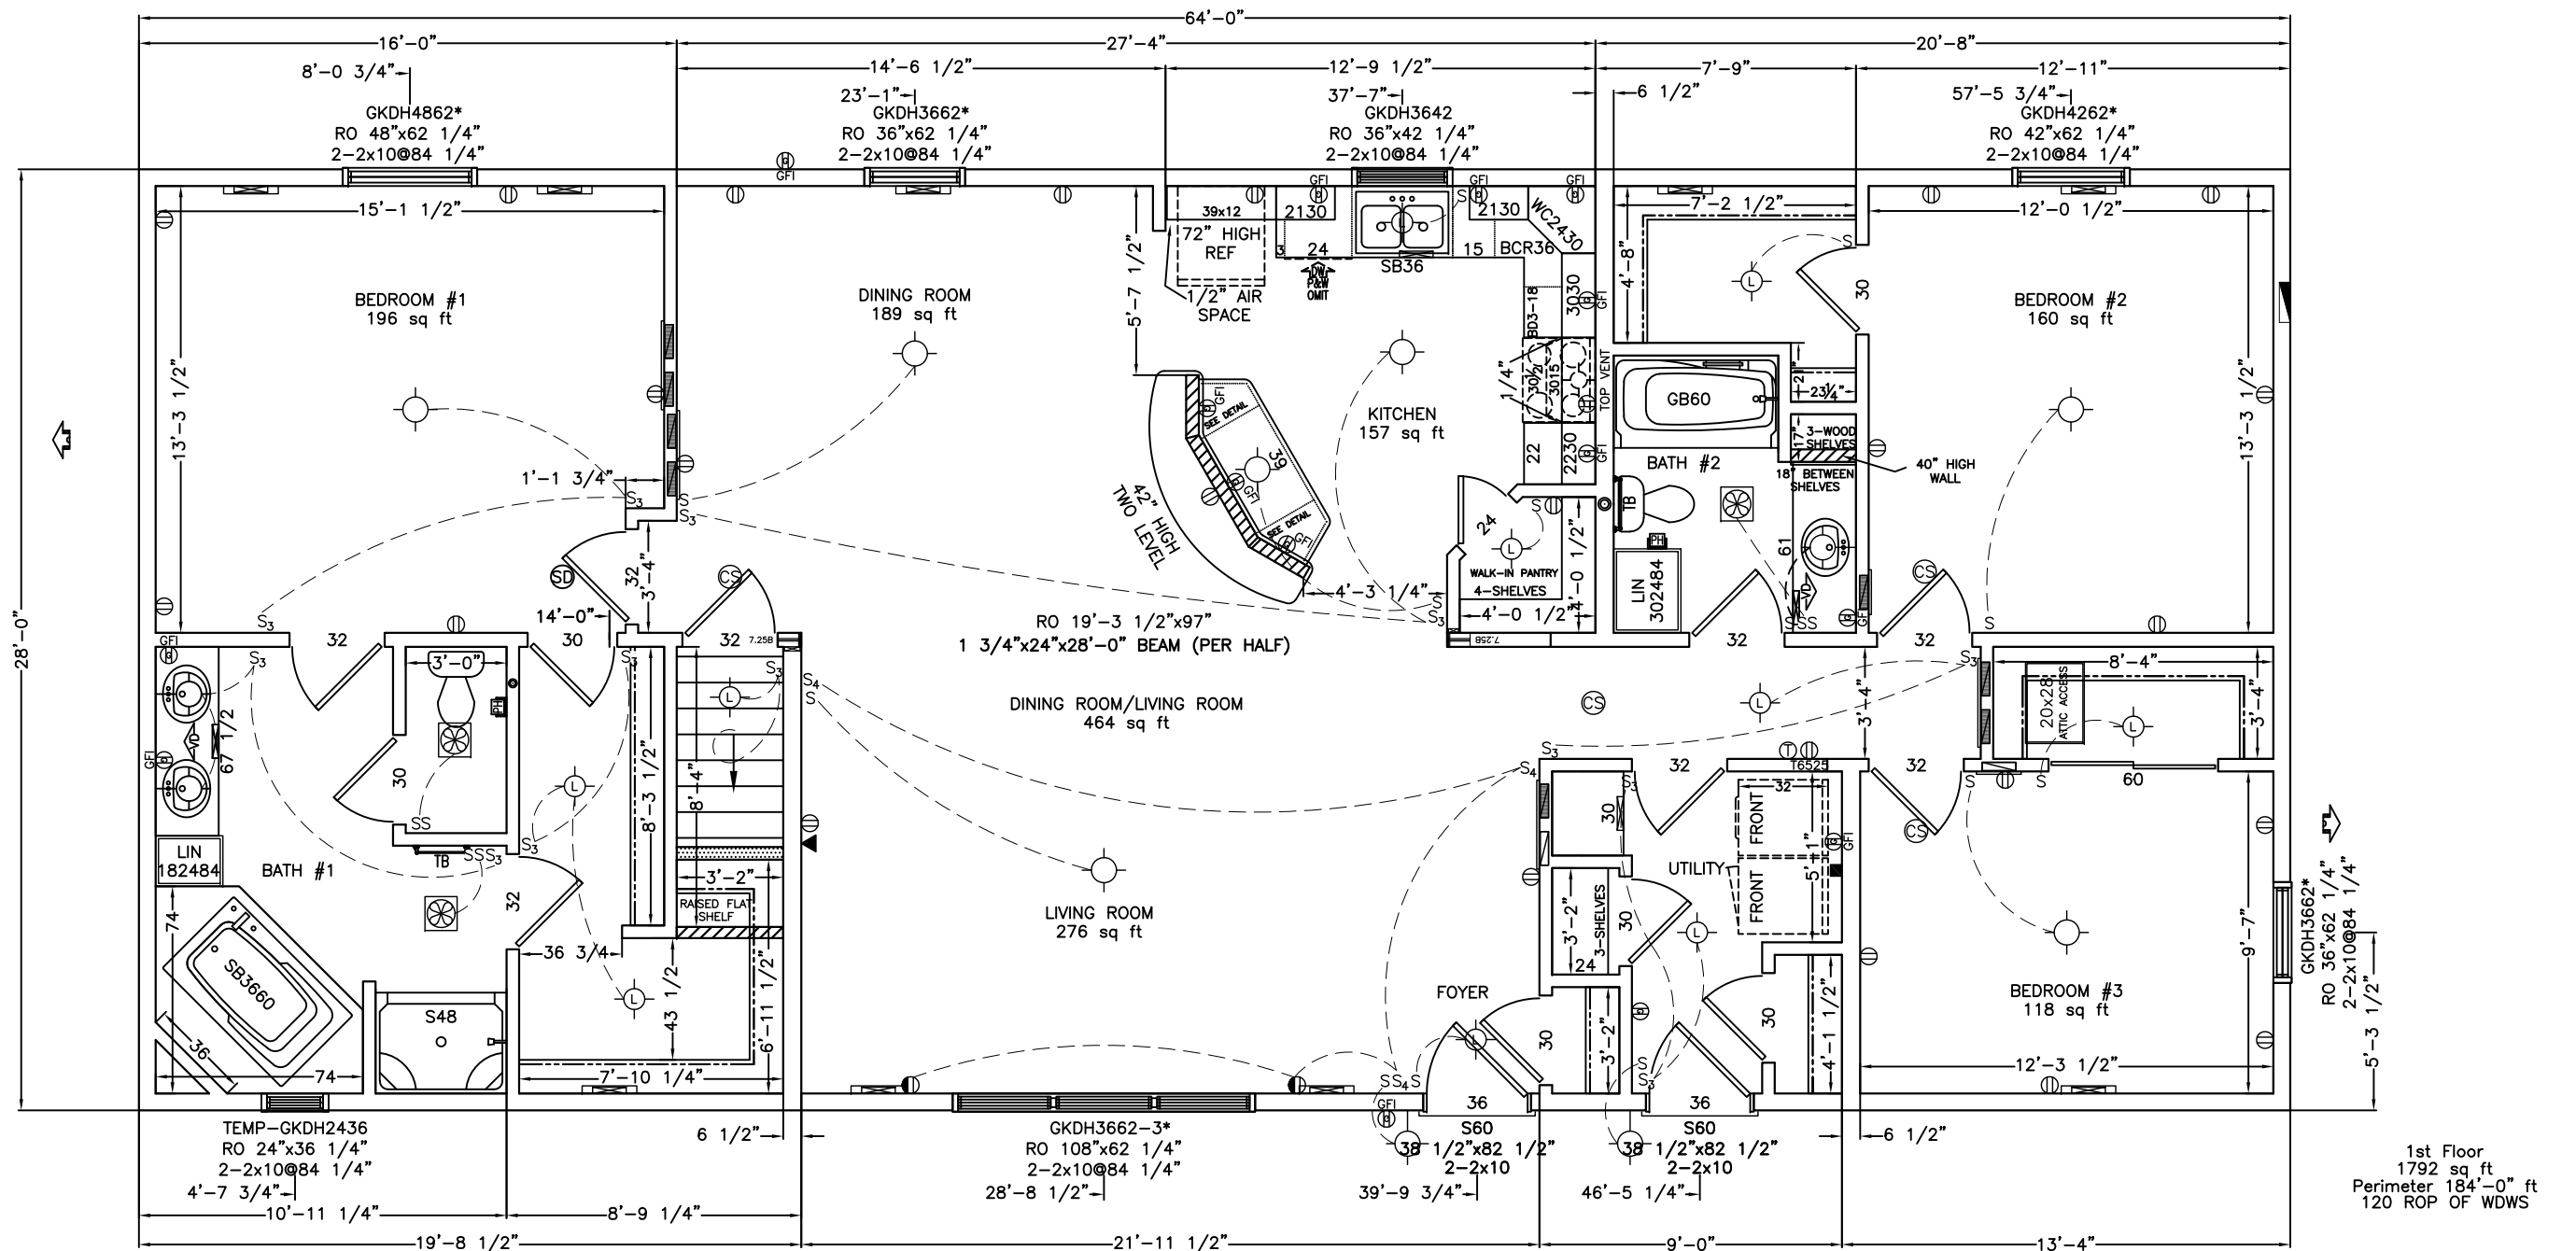

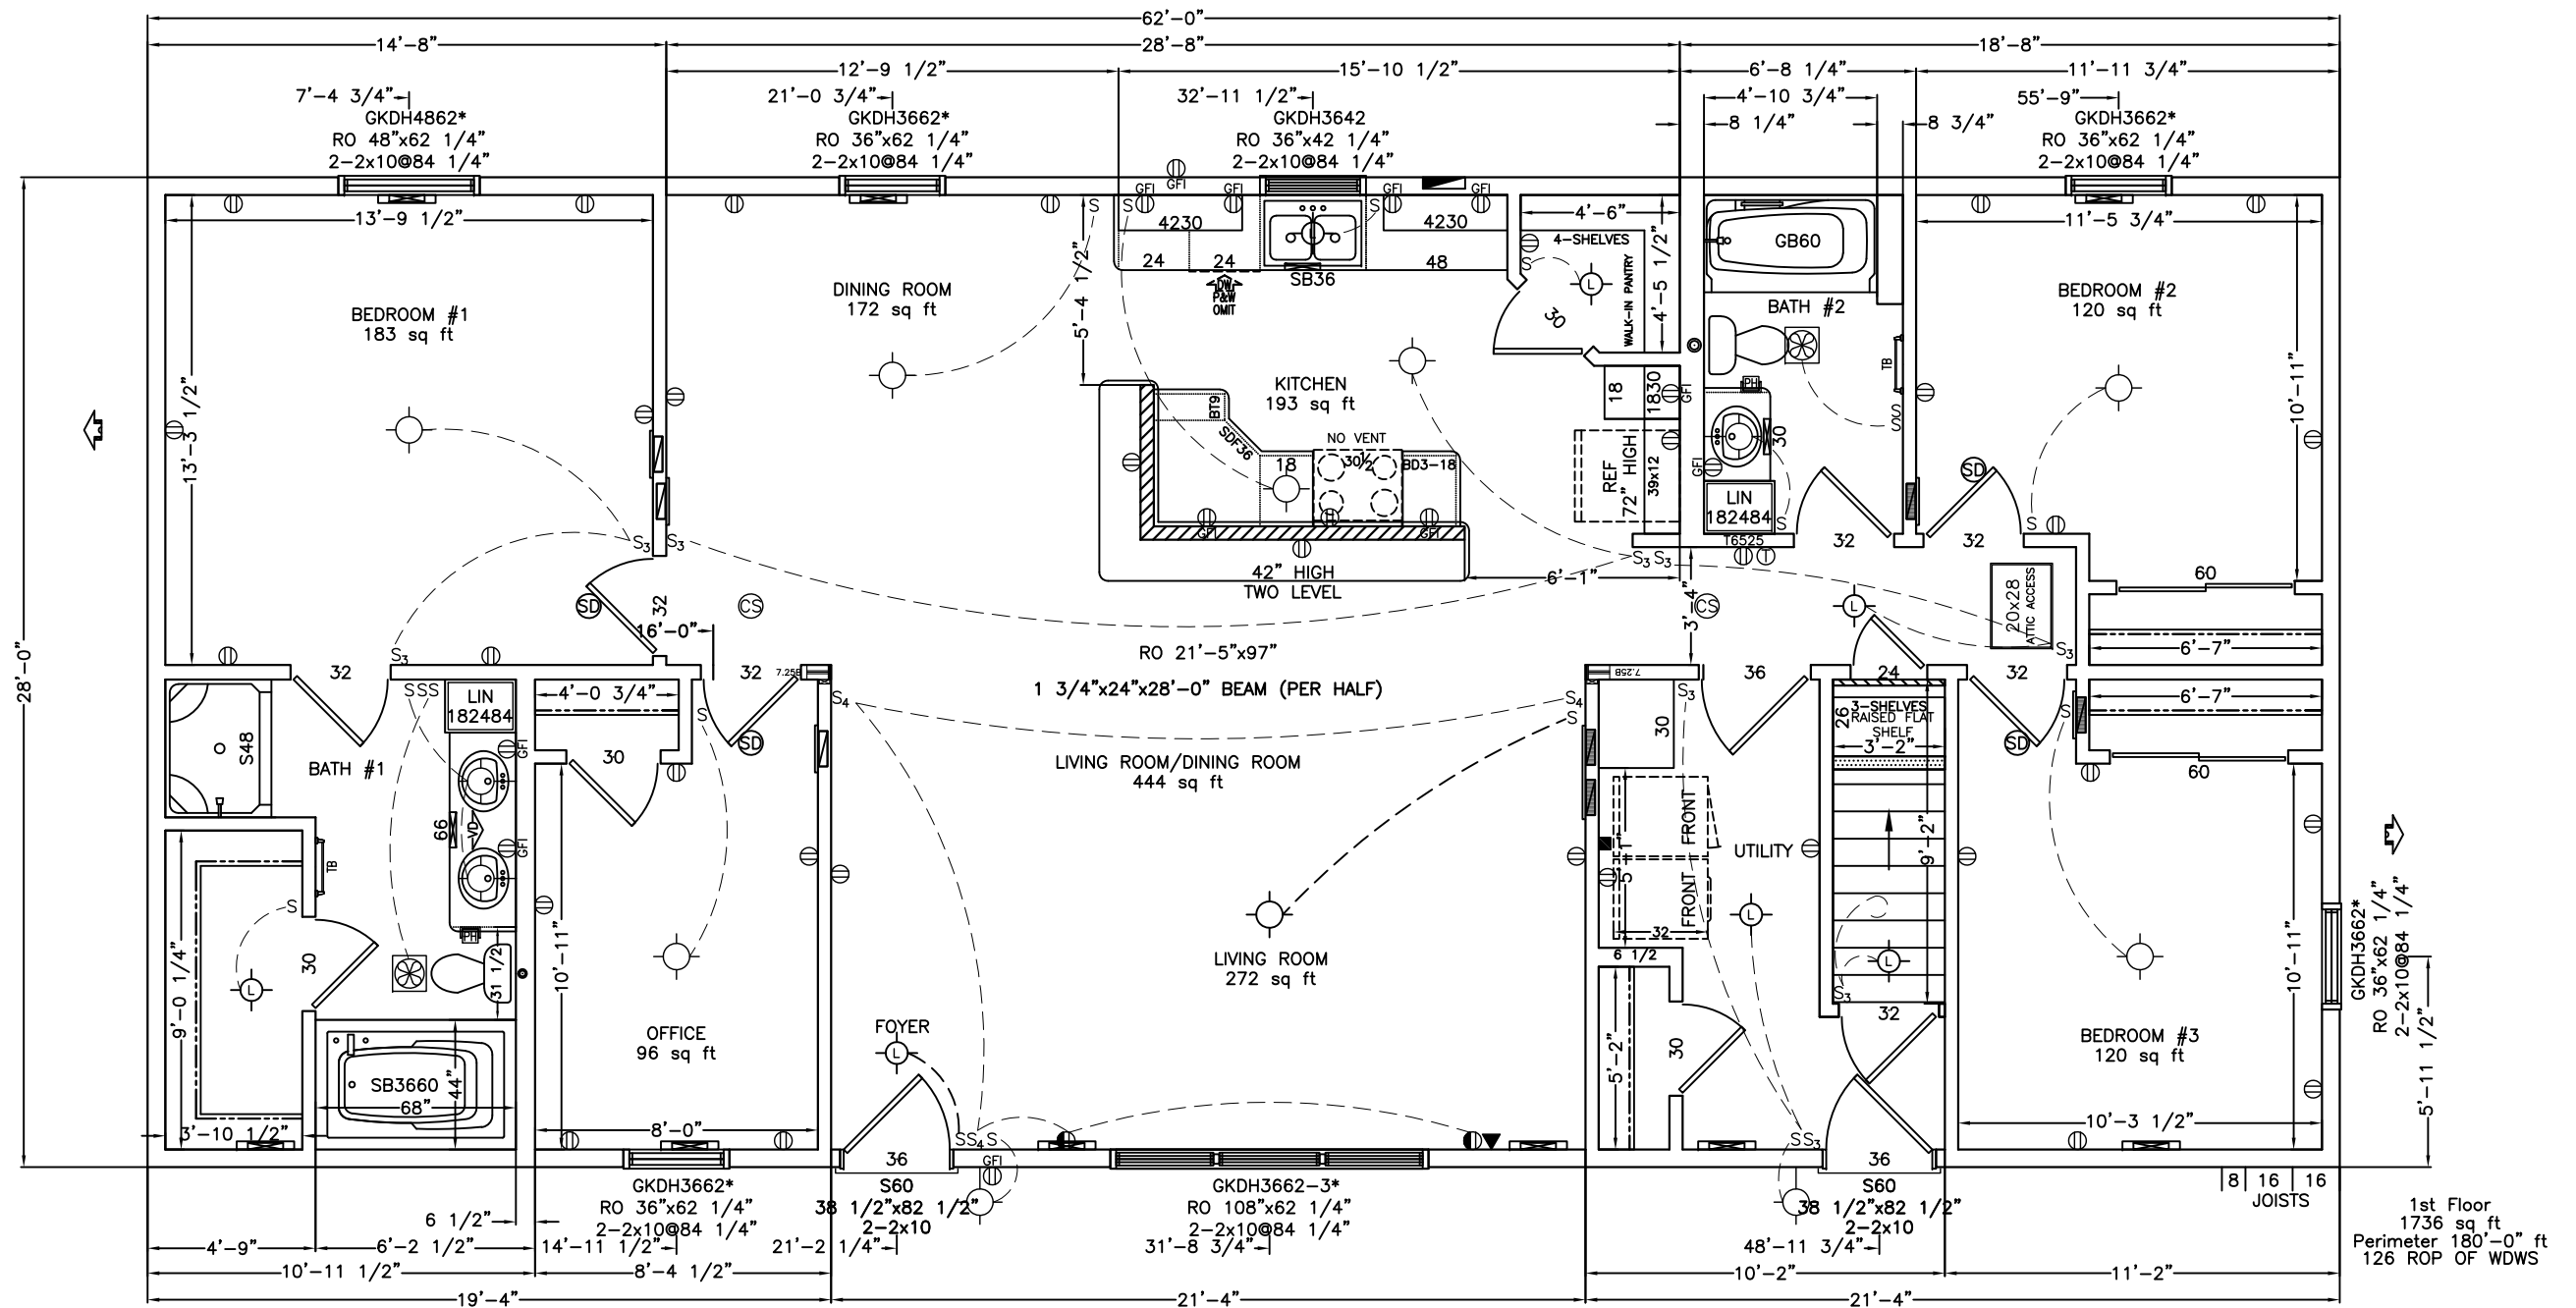

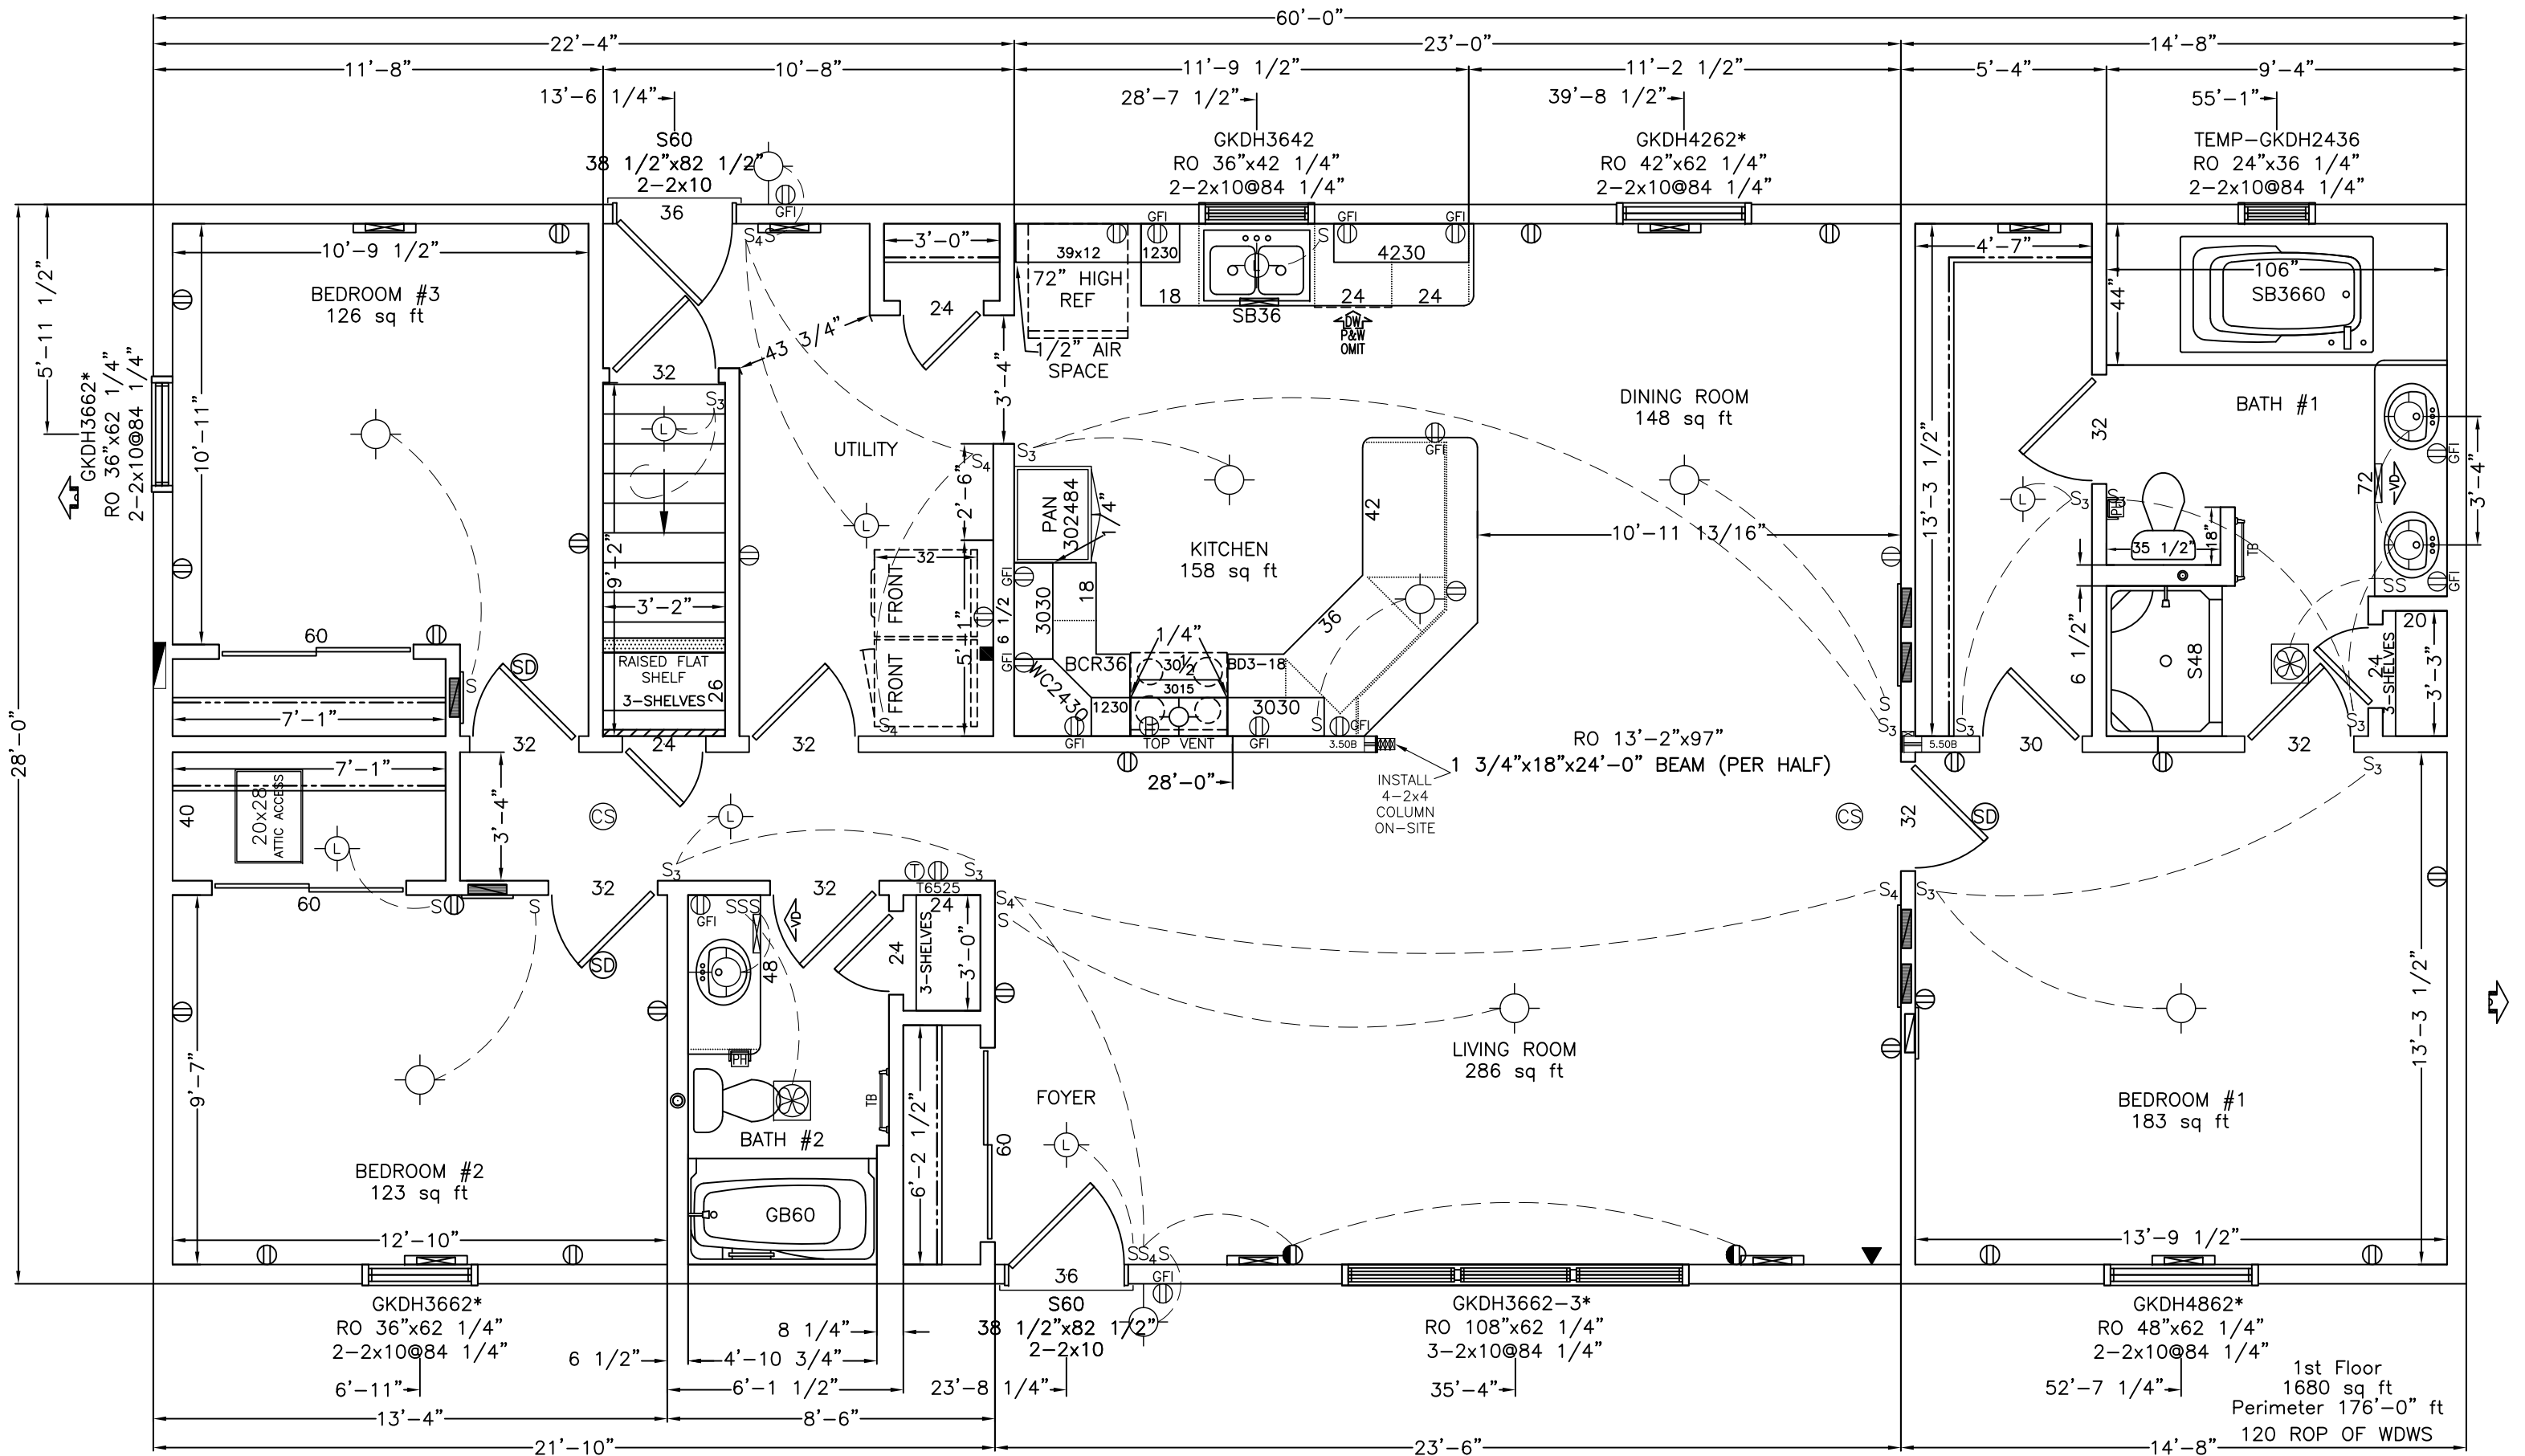

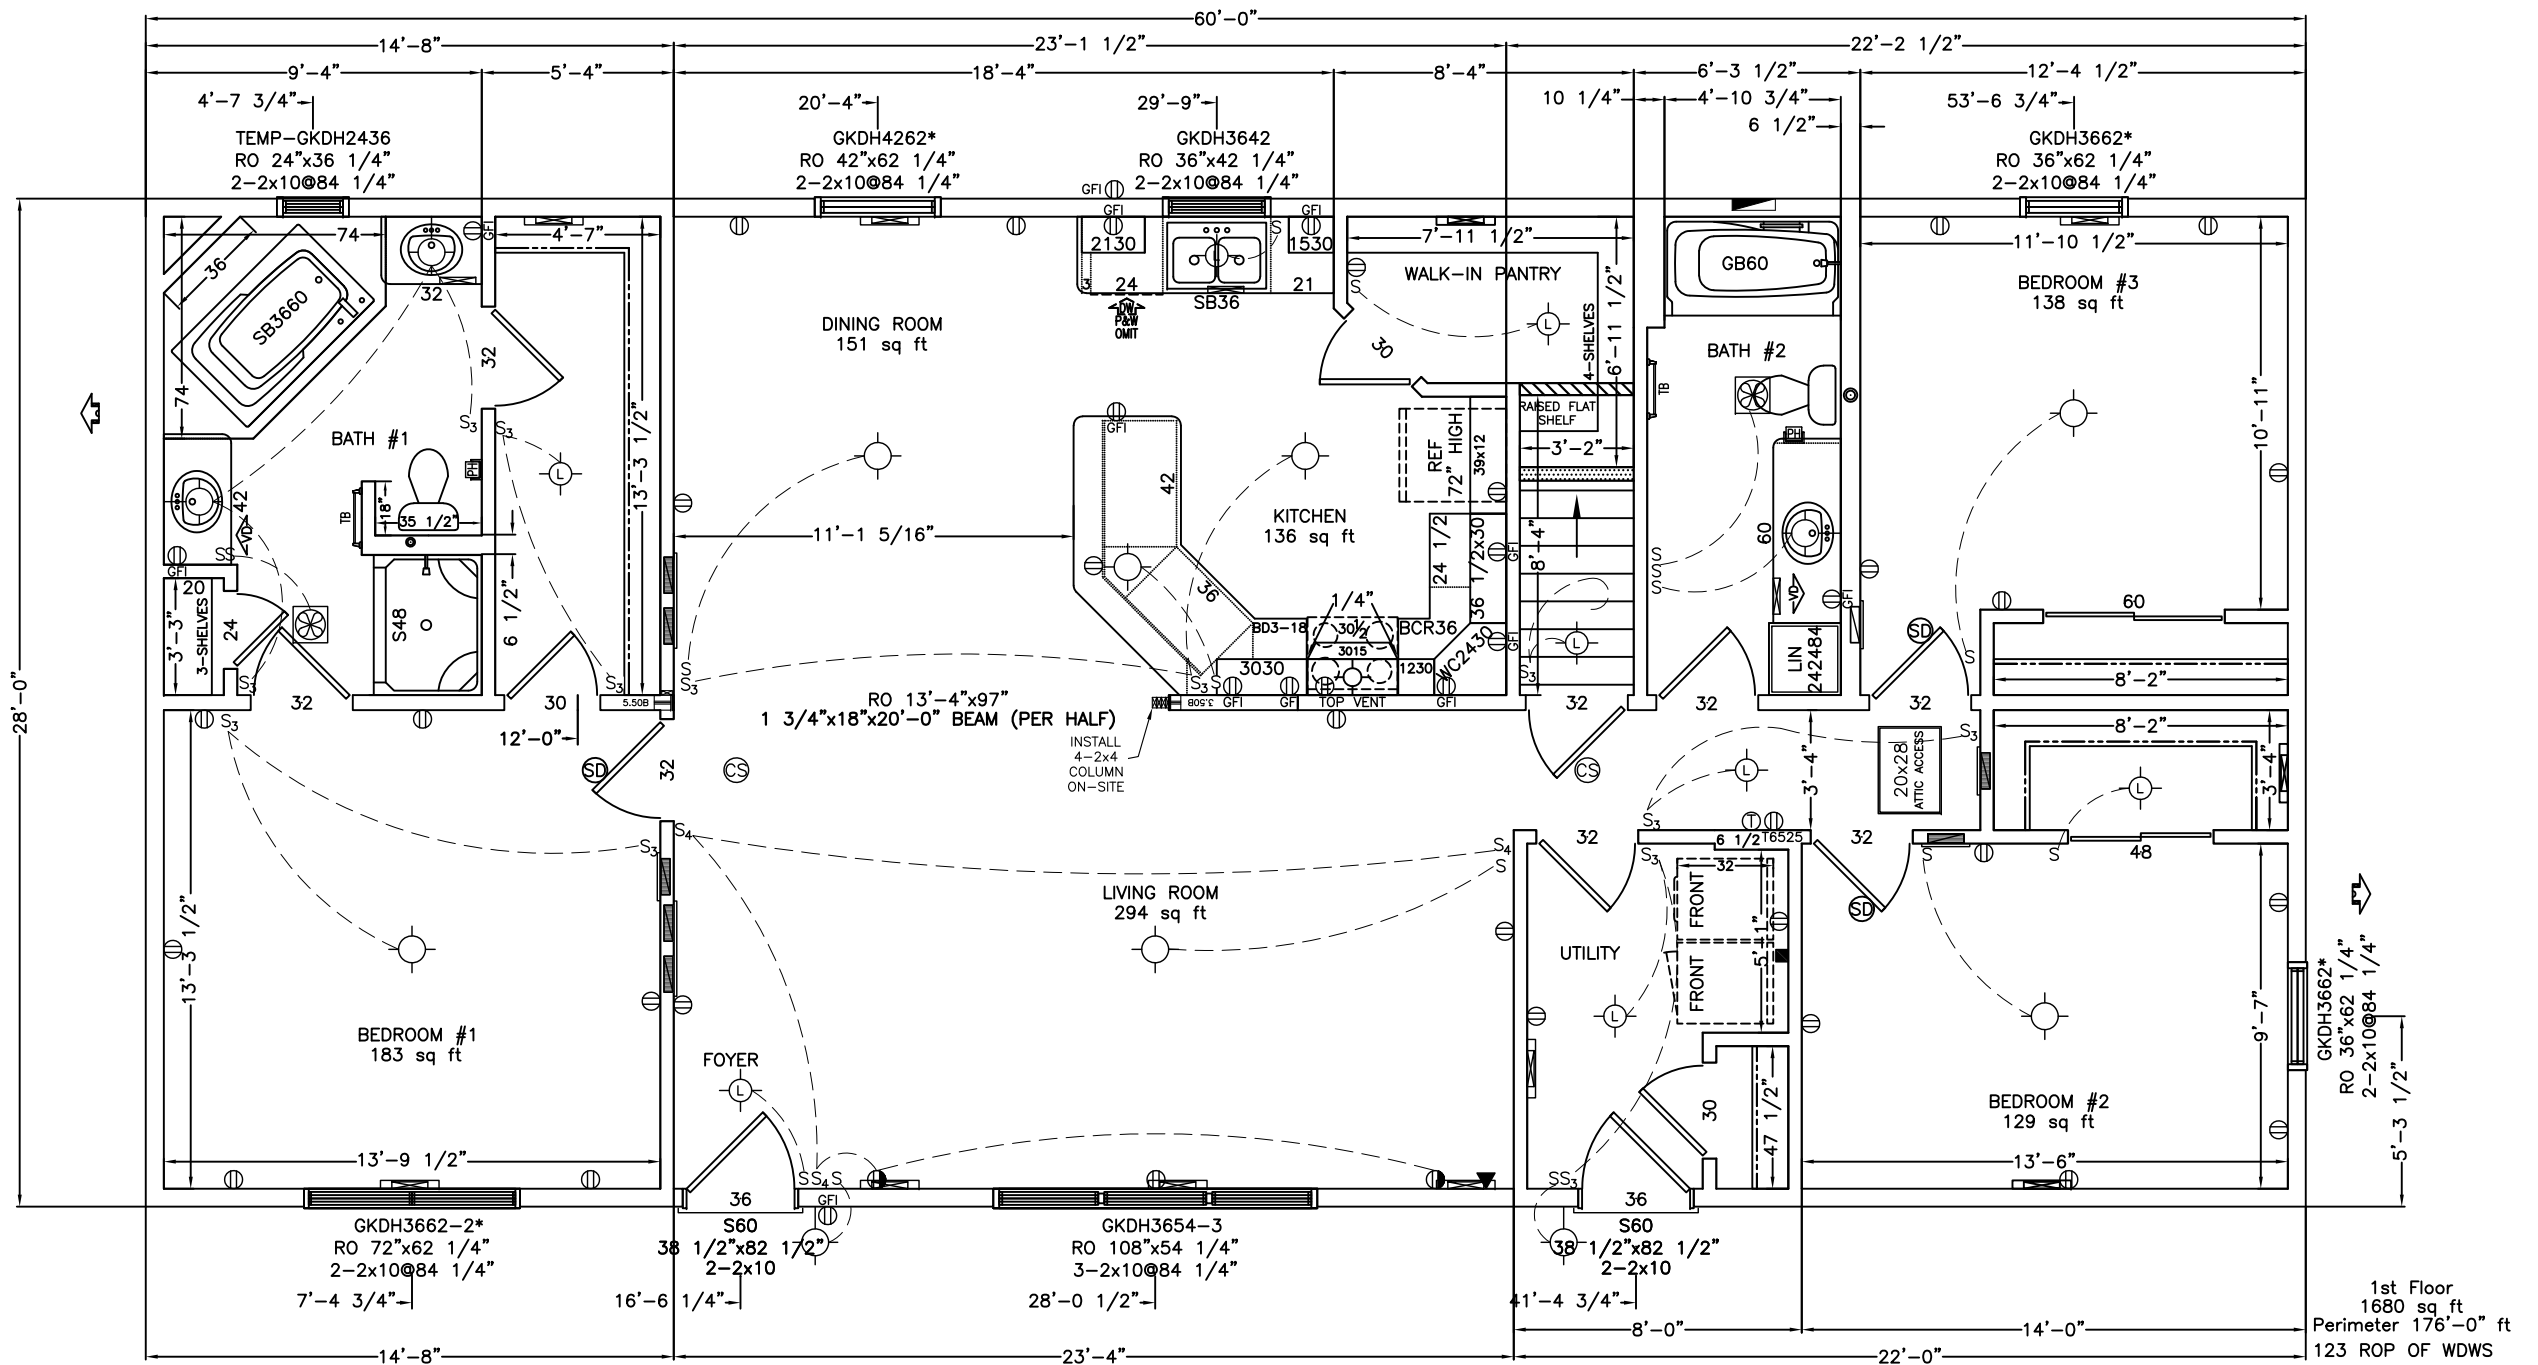

WISCONSIN HOMES INC.
425 W. McMILLAN ST.
MARSHFIELD, WI 54449

2860 3BDRM BROOKDALE
DESC: 1ST FLOOR PLAN

CLNG: 96 1/2"
BSMT: 8 PITCH: 4/12

DEALER: WISCONSIN HOMES INC.
CUST: ----

SCALE: 3/16" = 1'


DATE: 03/01/2016

LOCATION: UNKNOWN, WI

DWG NO.
42#

2345

A1

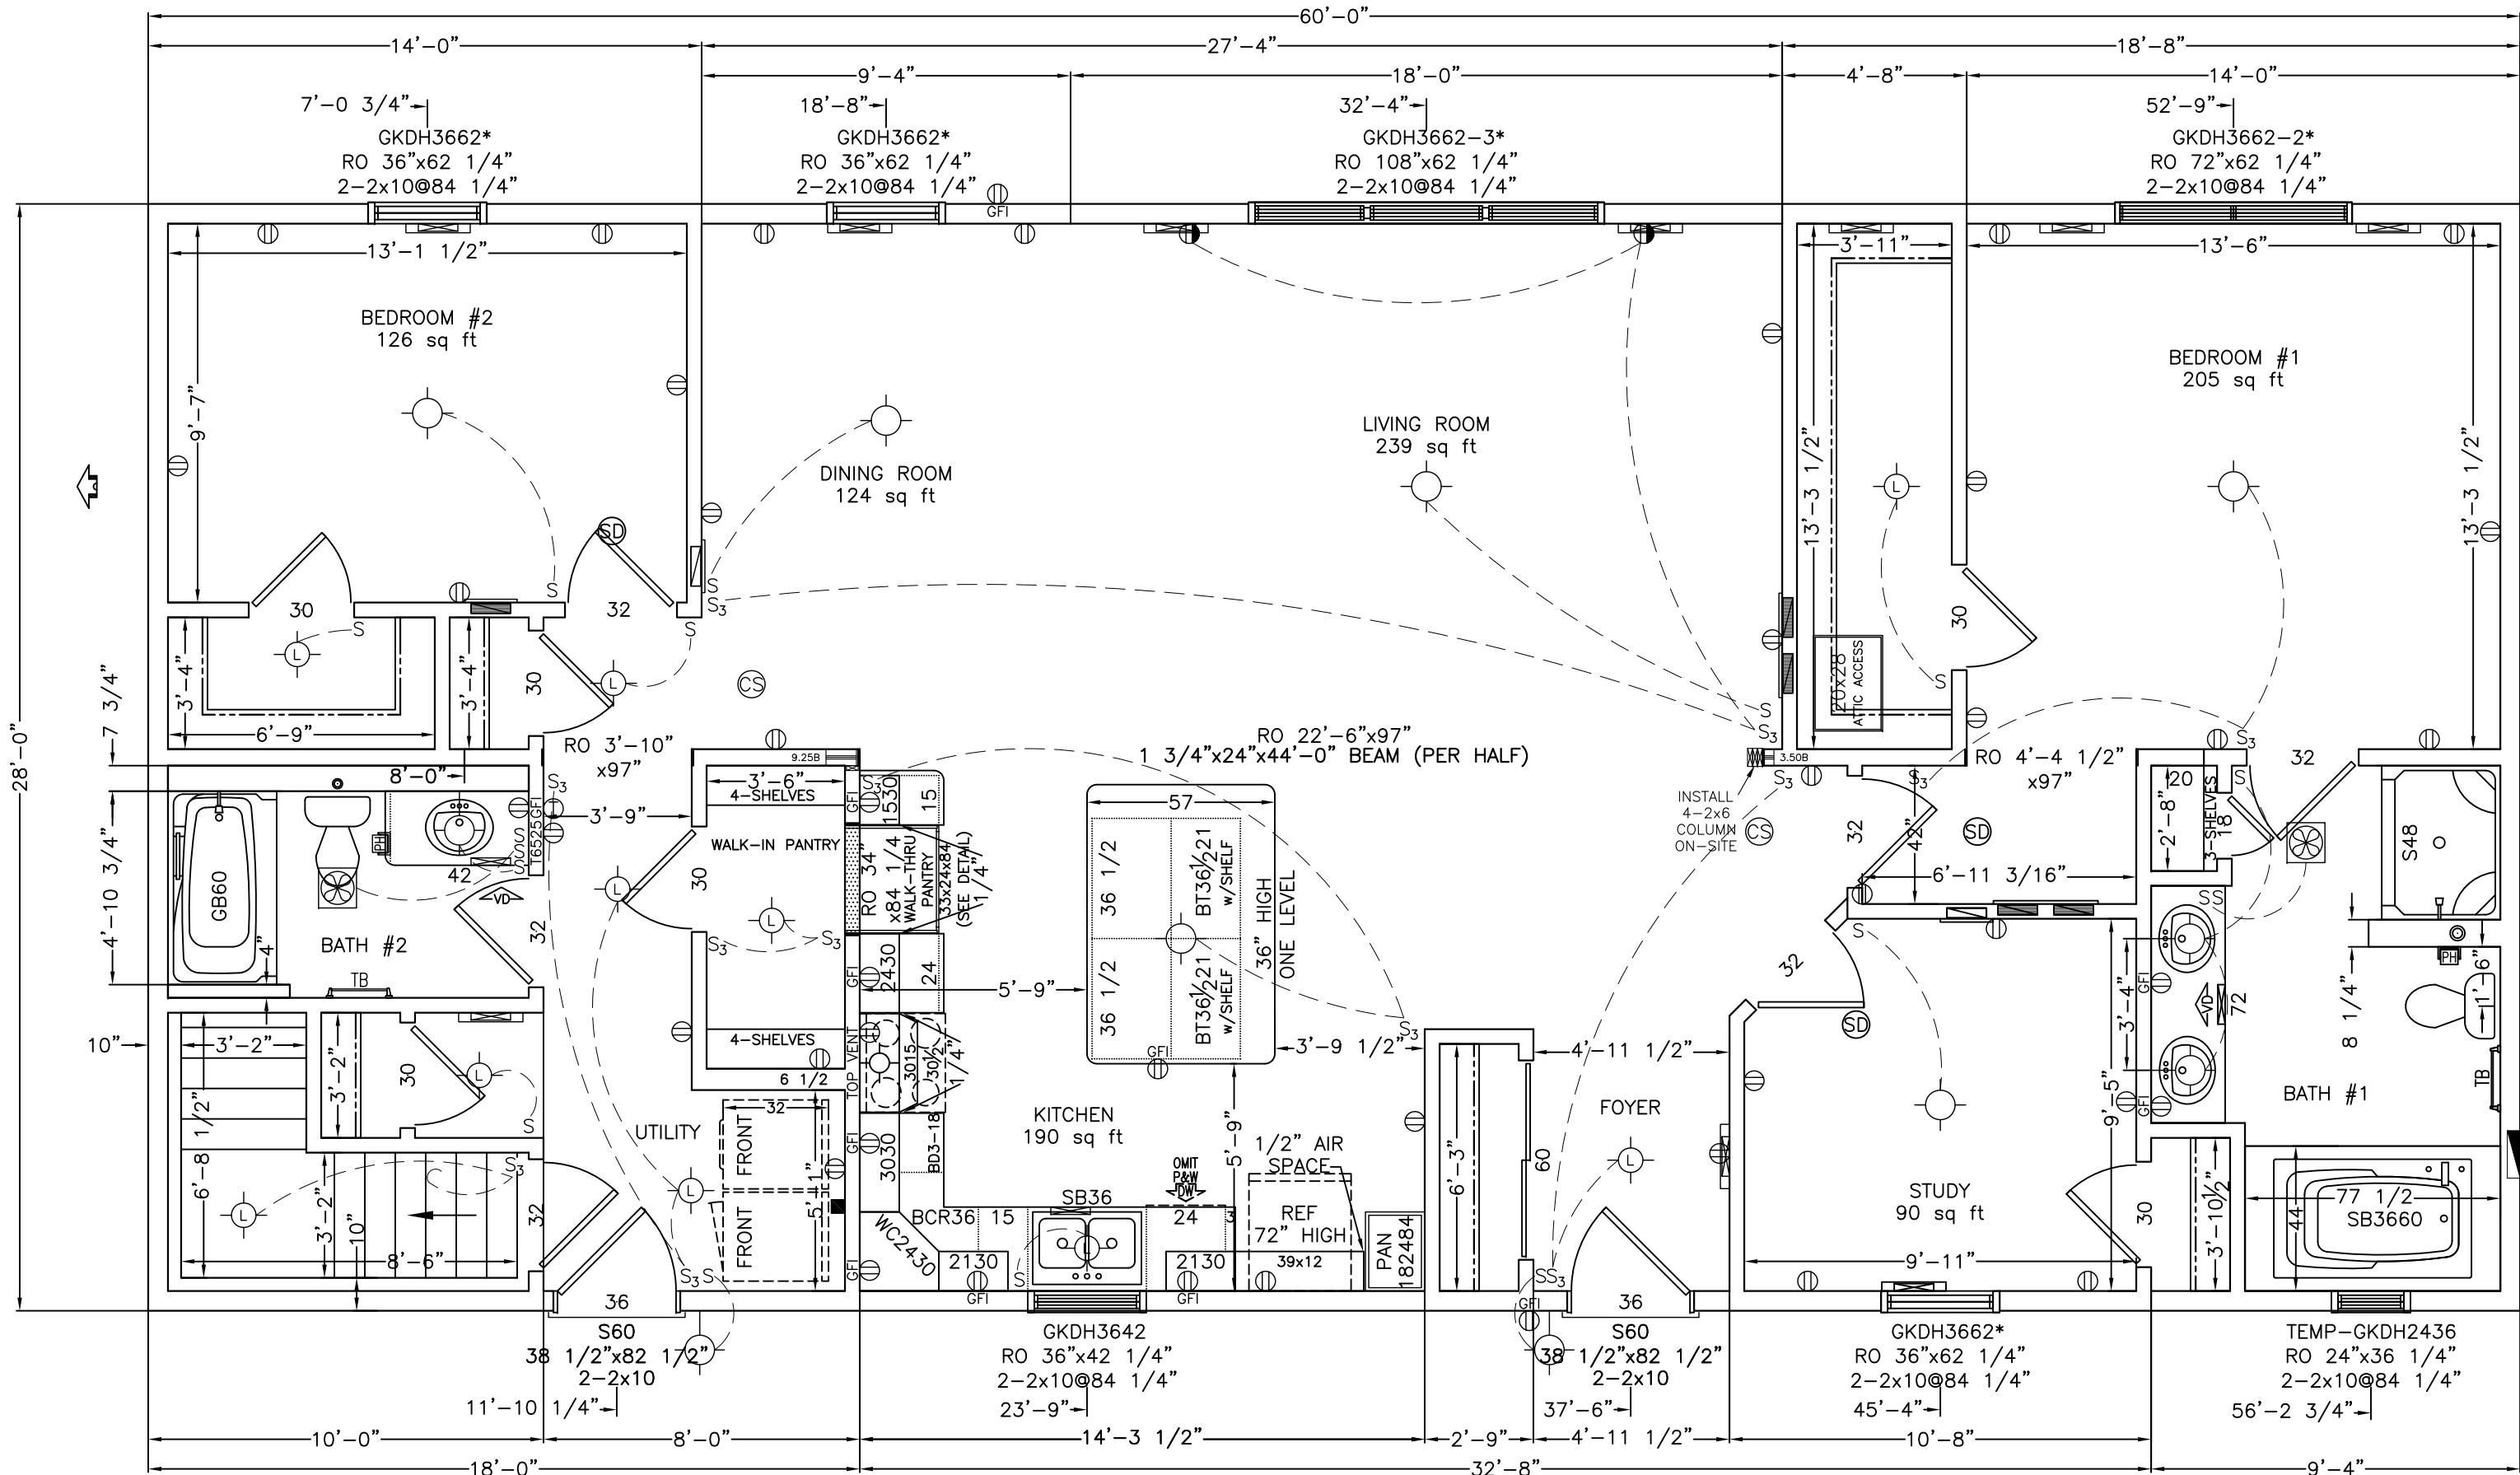

1st Floor
1680 sq ft
Perimeter 176'-0" ft
123 ROP OF WDWS

Wisconsin Homes INC.

425 West McMillan PO Box 250 Marshfield, WI 54449

715.384.2161 Fax 715.387.3627


www.wisconsinhomesinc.com

Tri-Level



Building Your Future with Quality



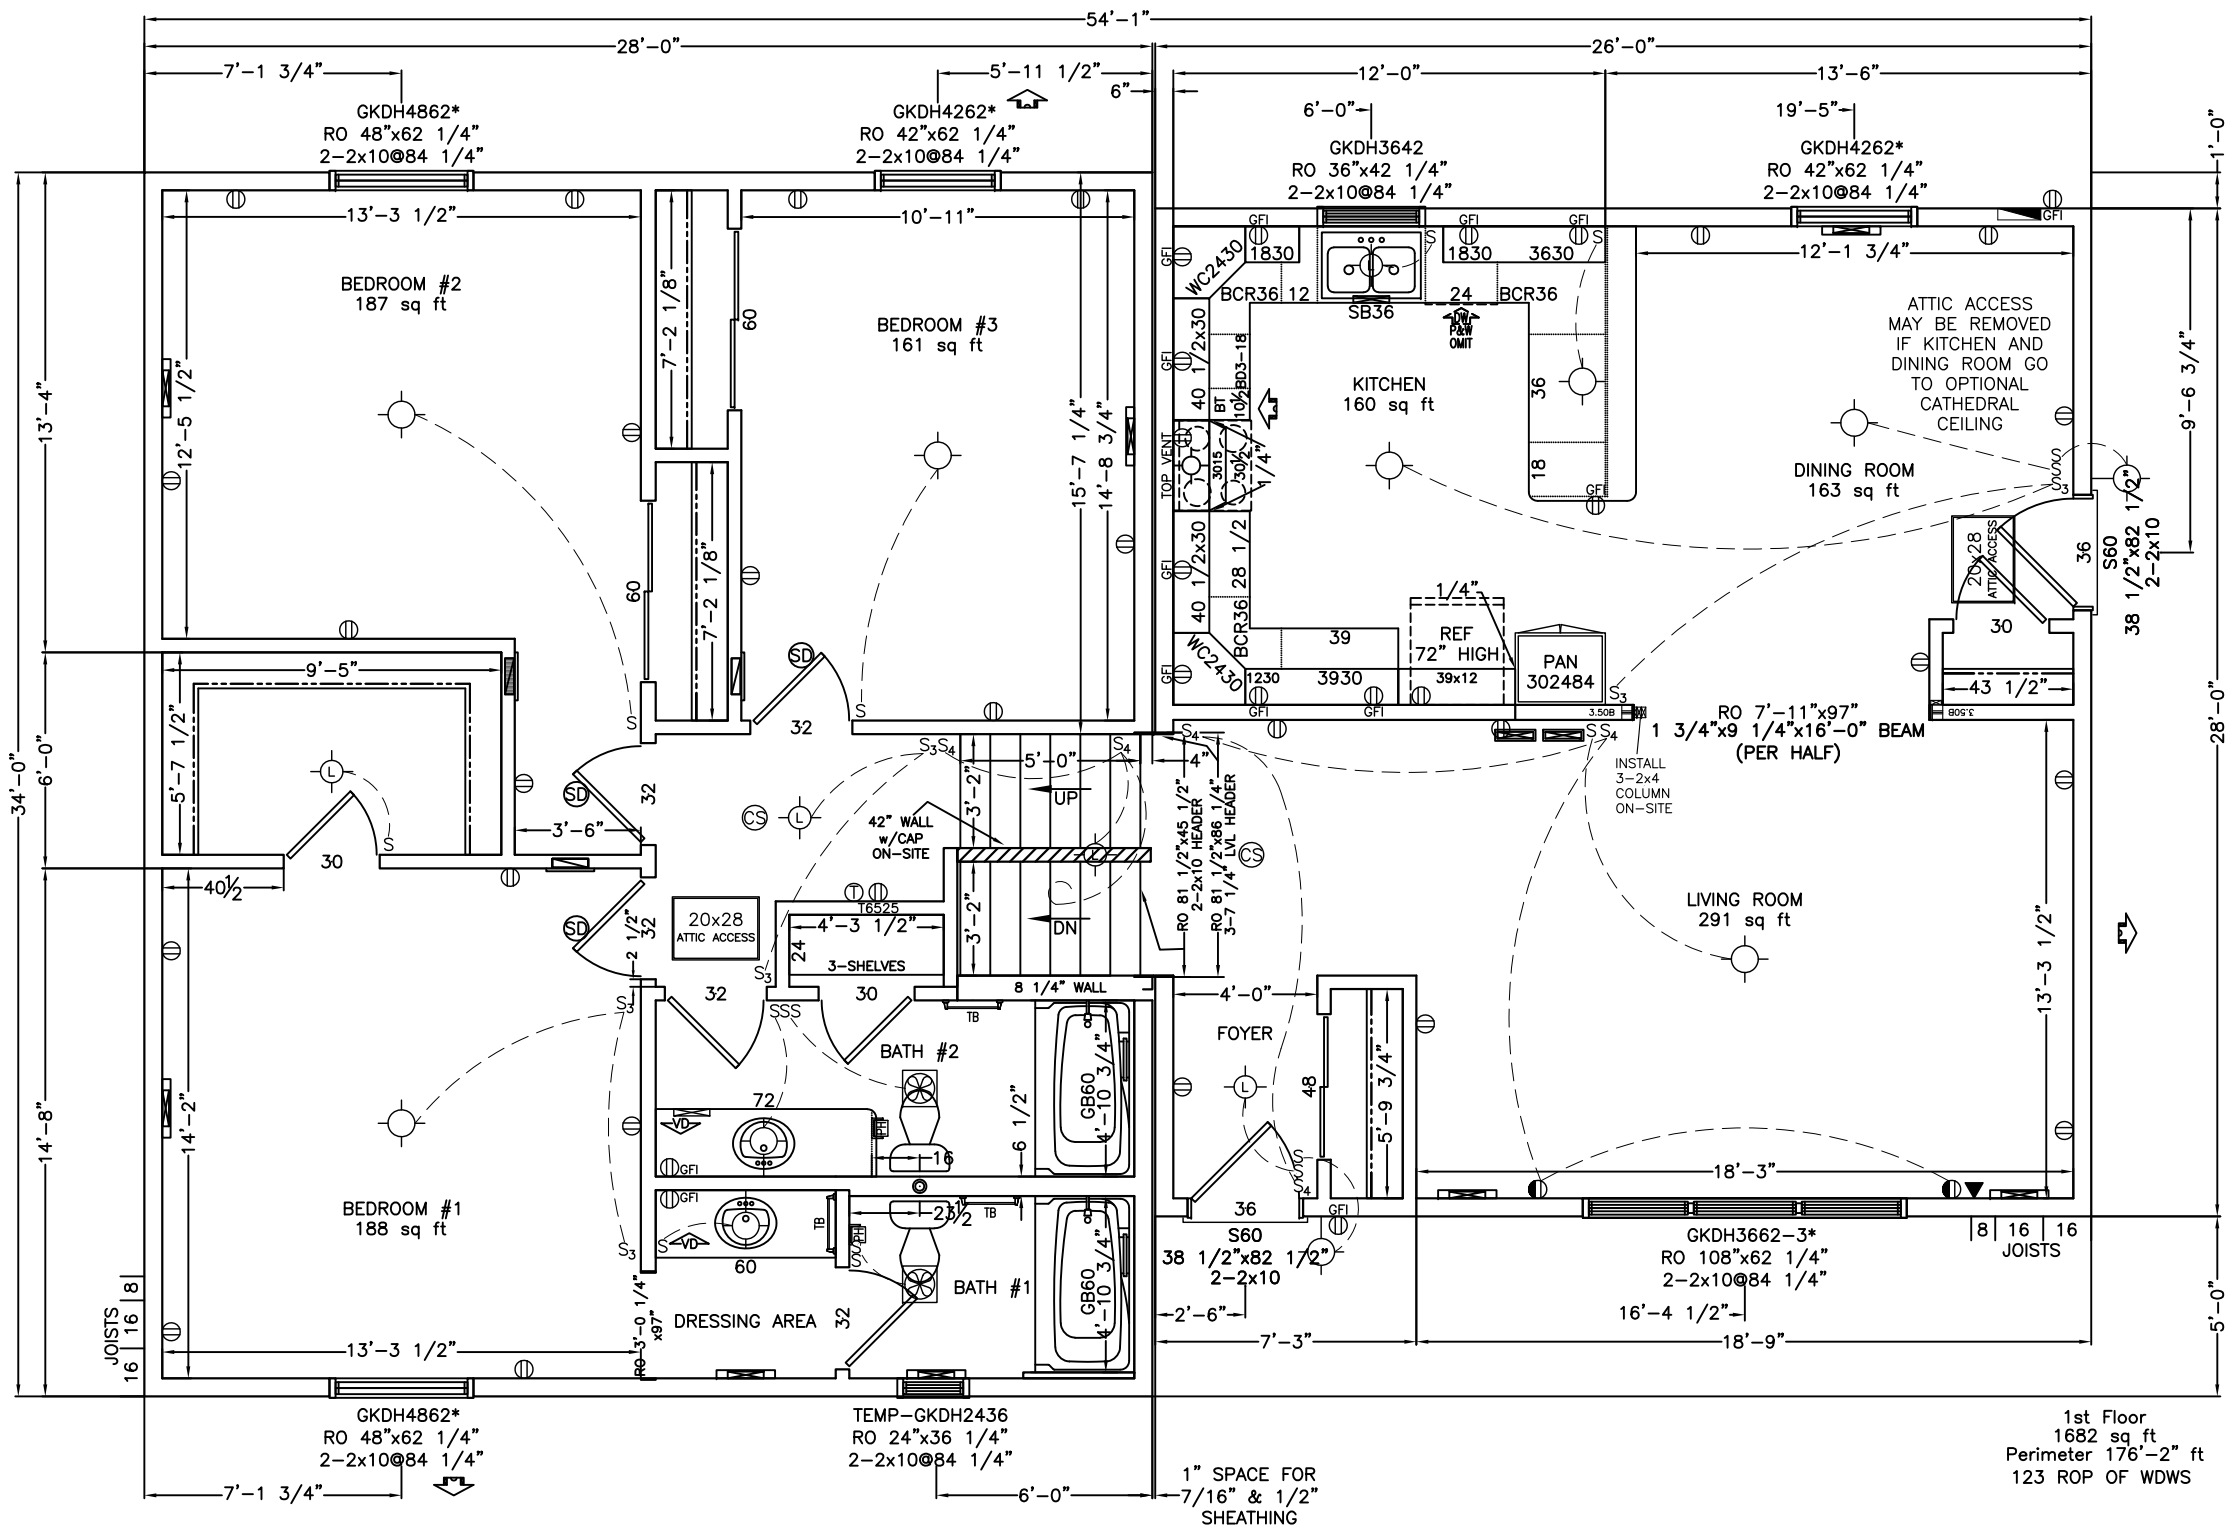

Wisconsin Homes INC.

425 West McMillan PO Box 250 Marshfield, WI 54449


715.384.2161 Fax 715.387.3627


www.wisconsinhomesinc.com


Duplex





Building Your Future with Quality

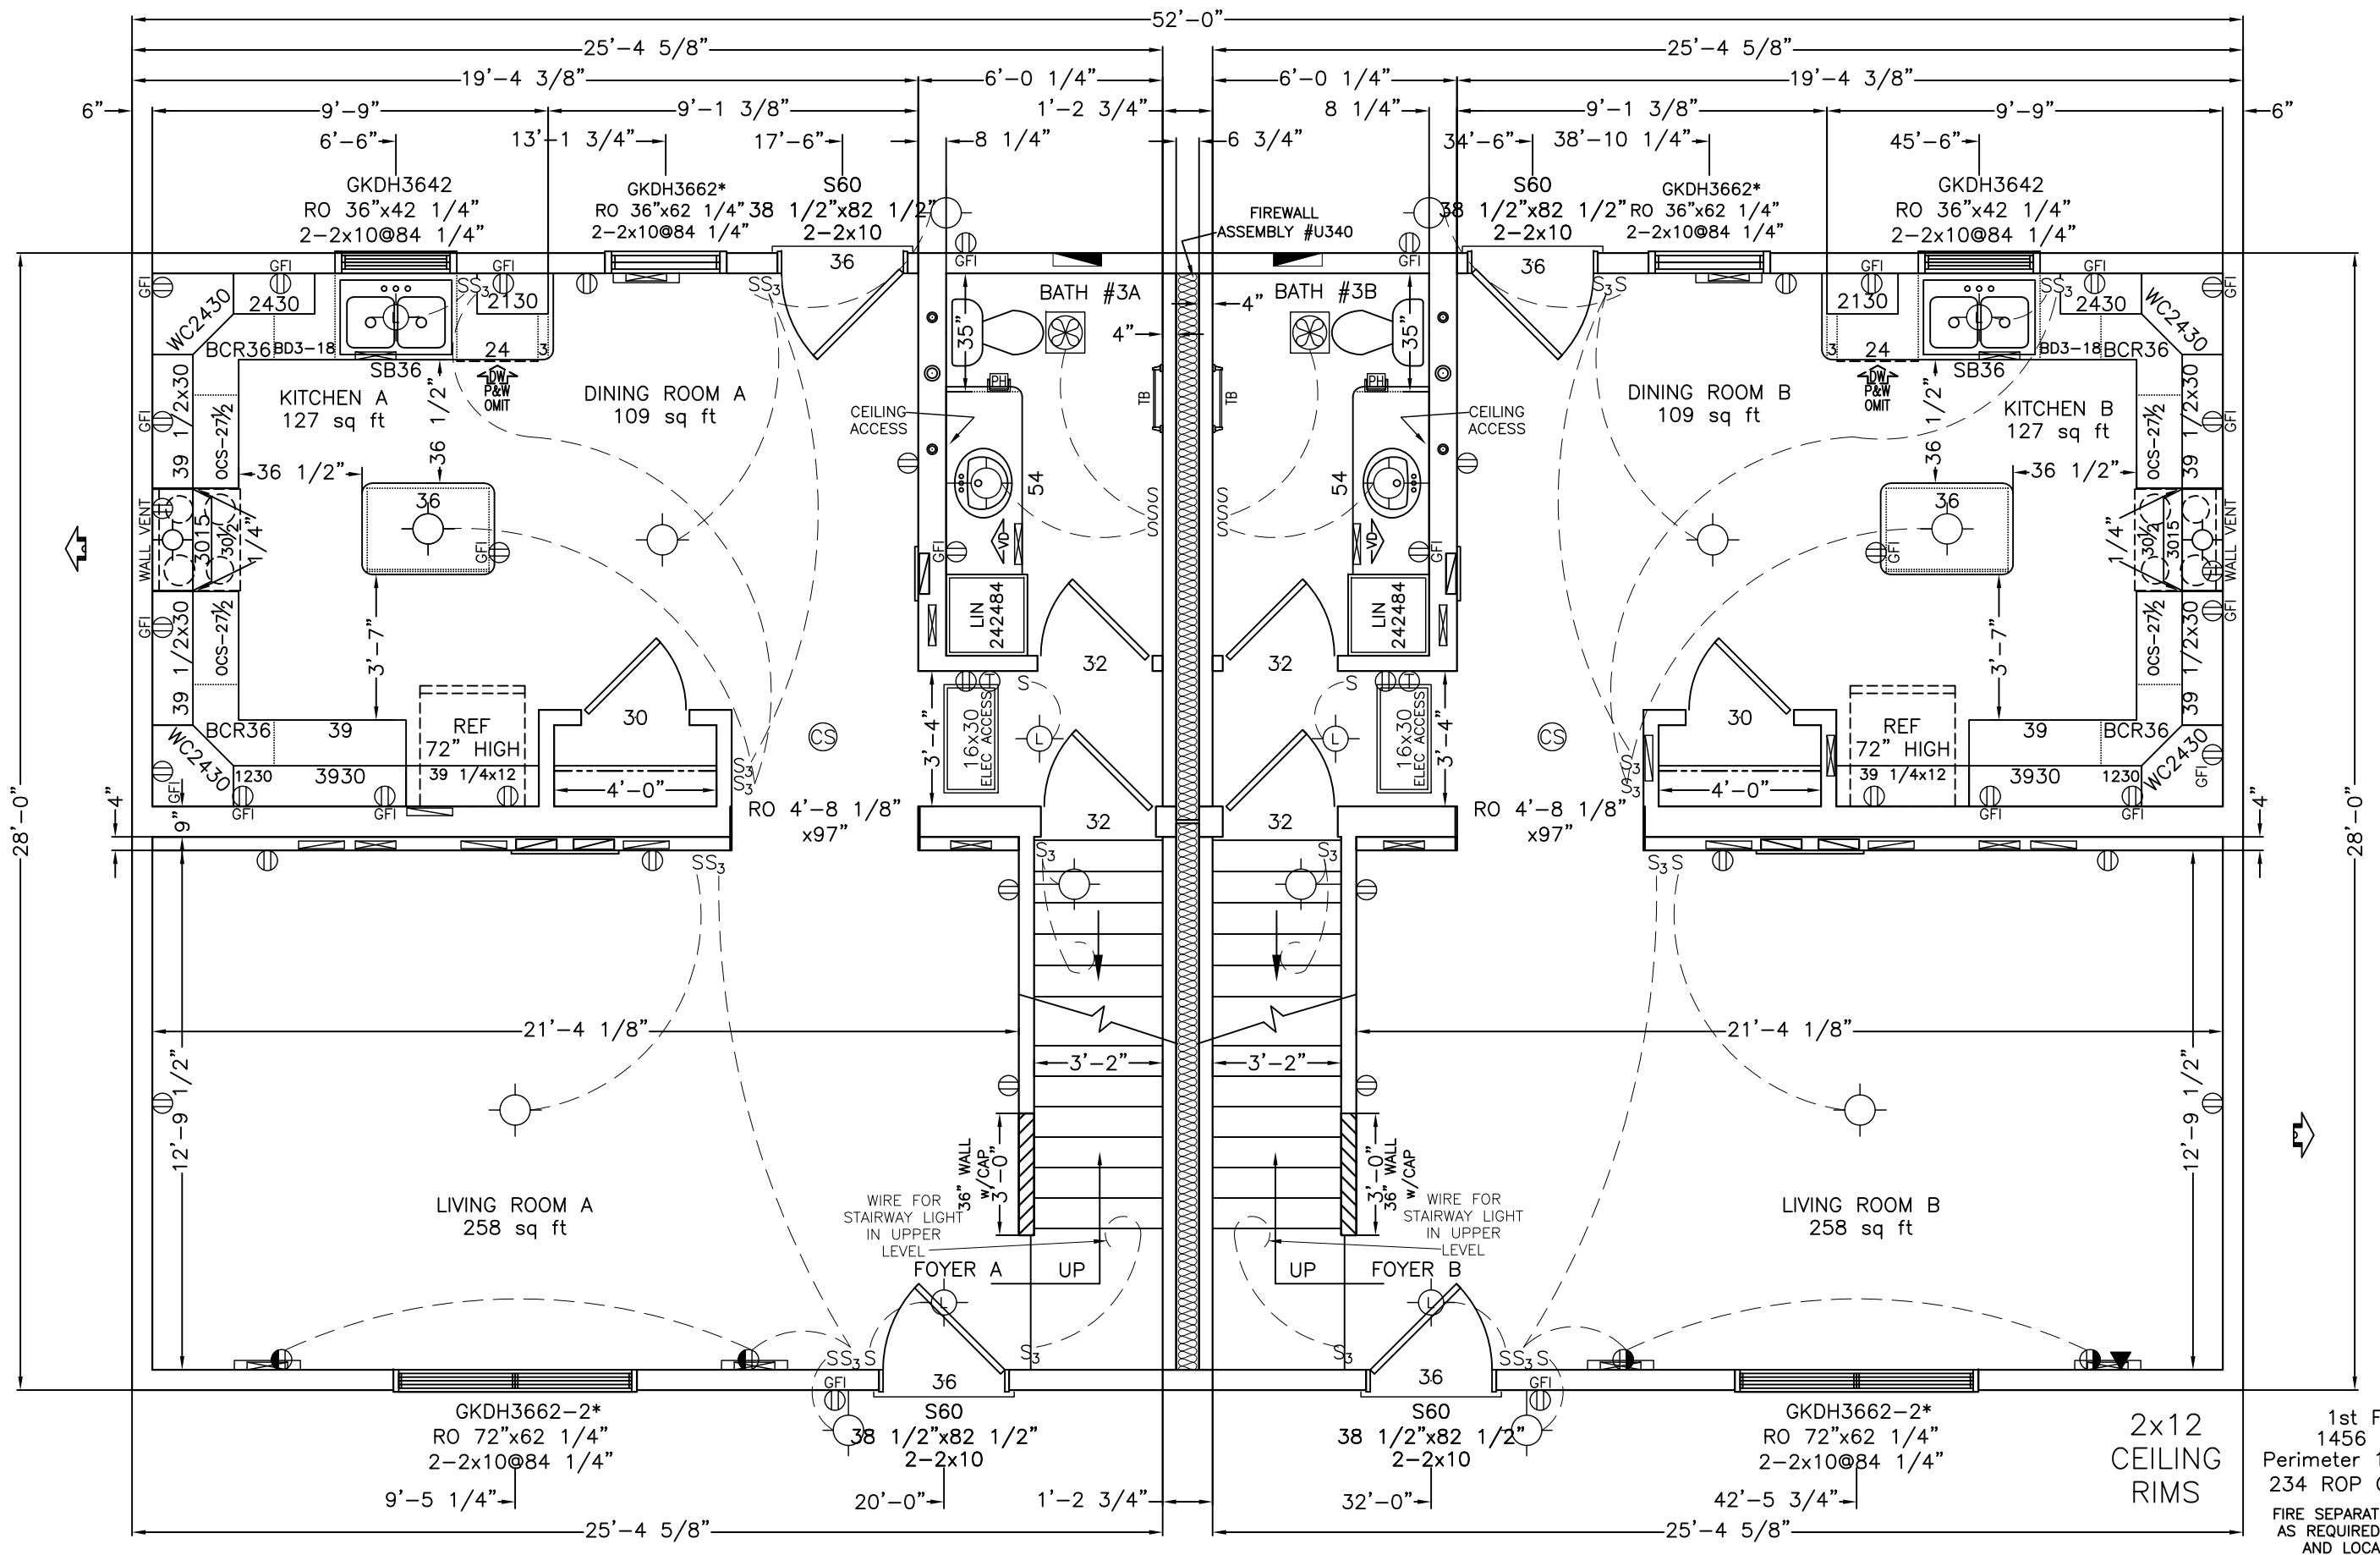


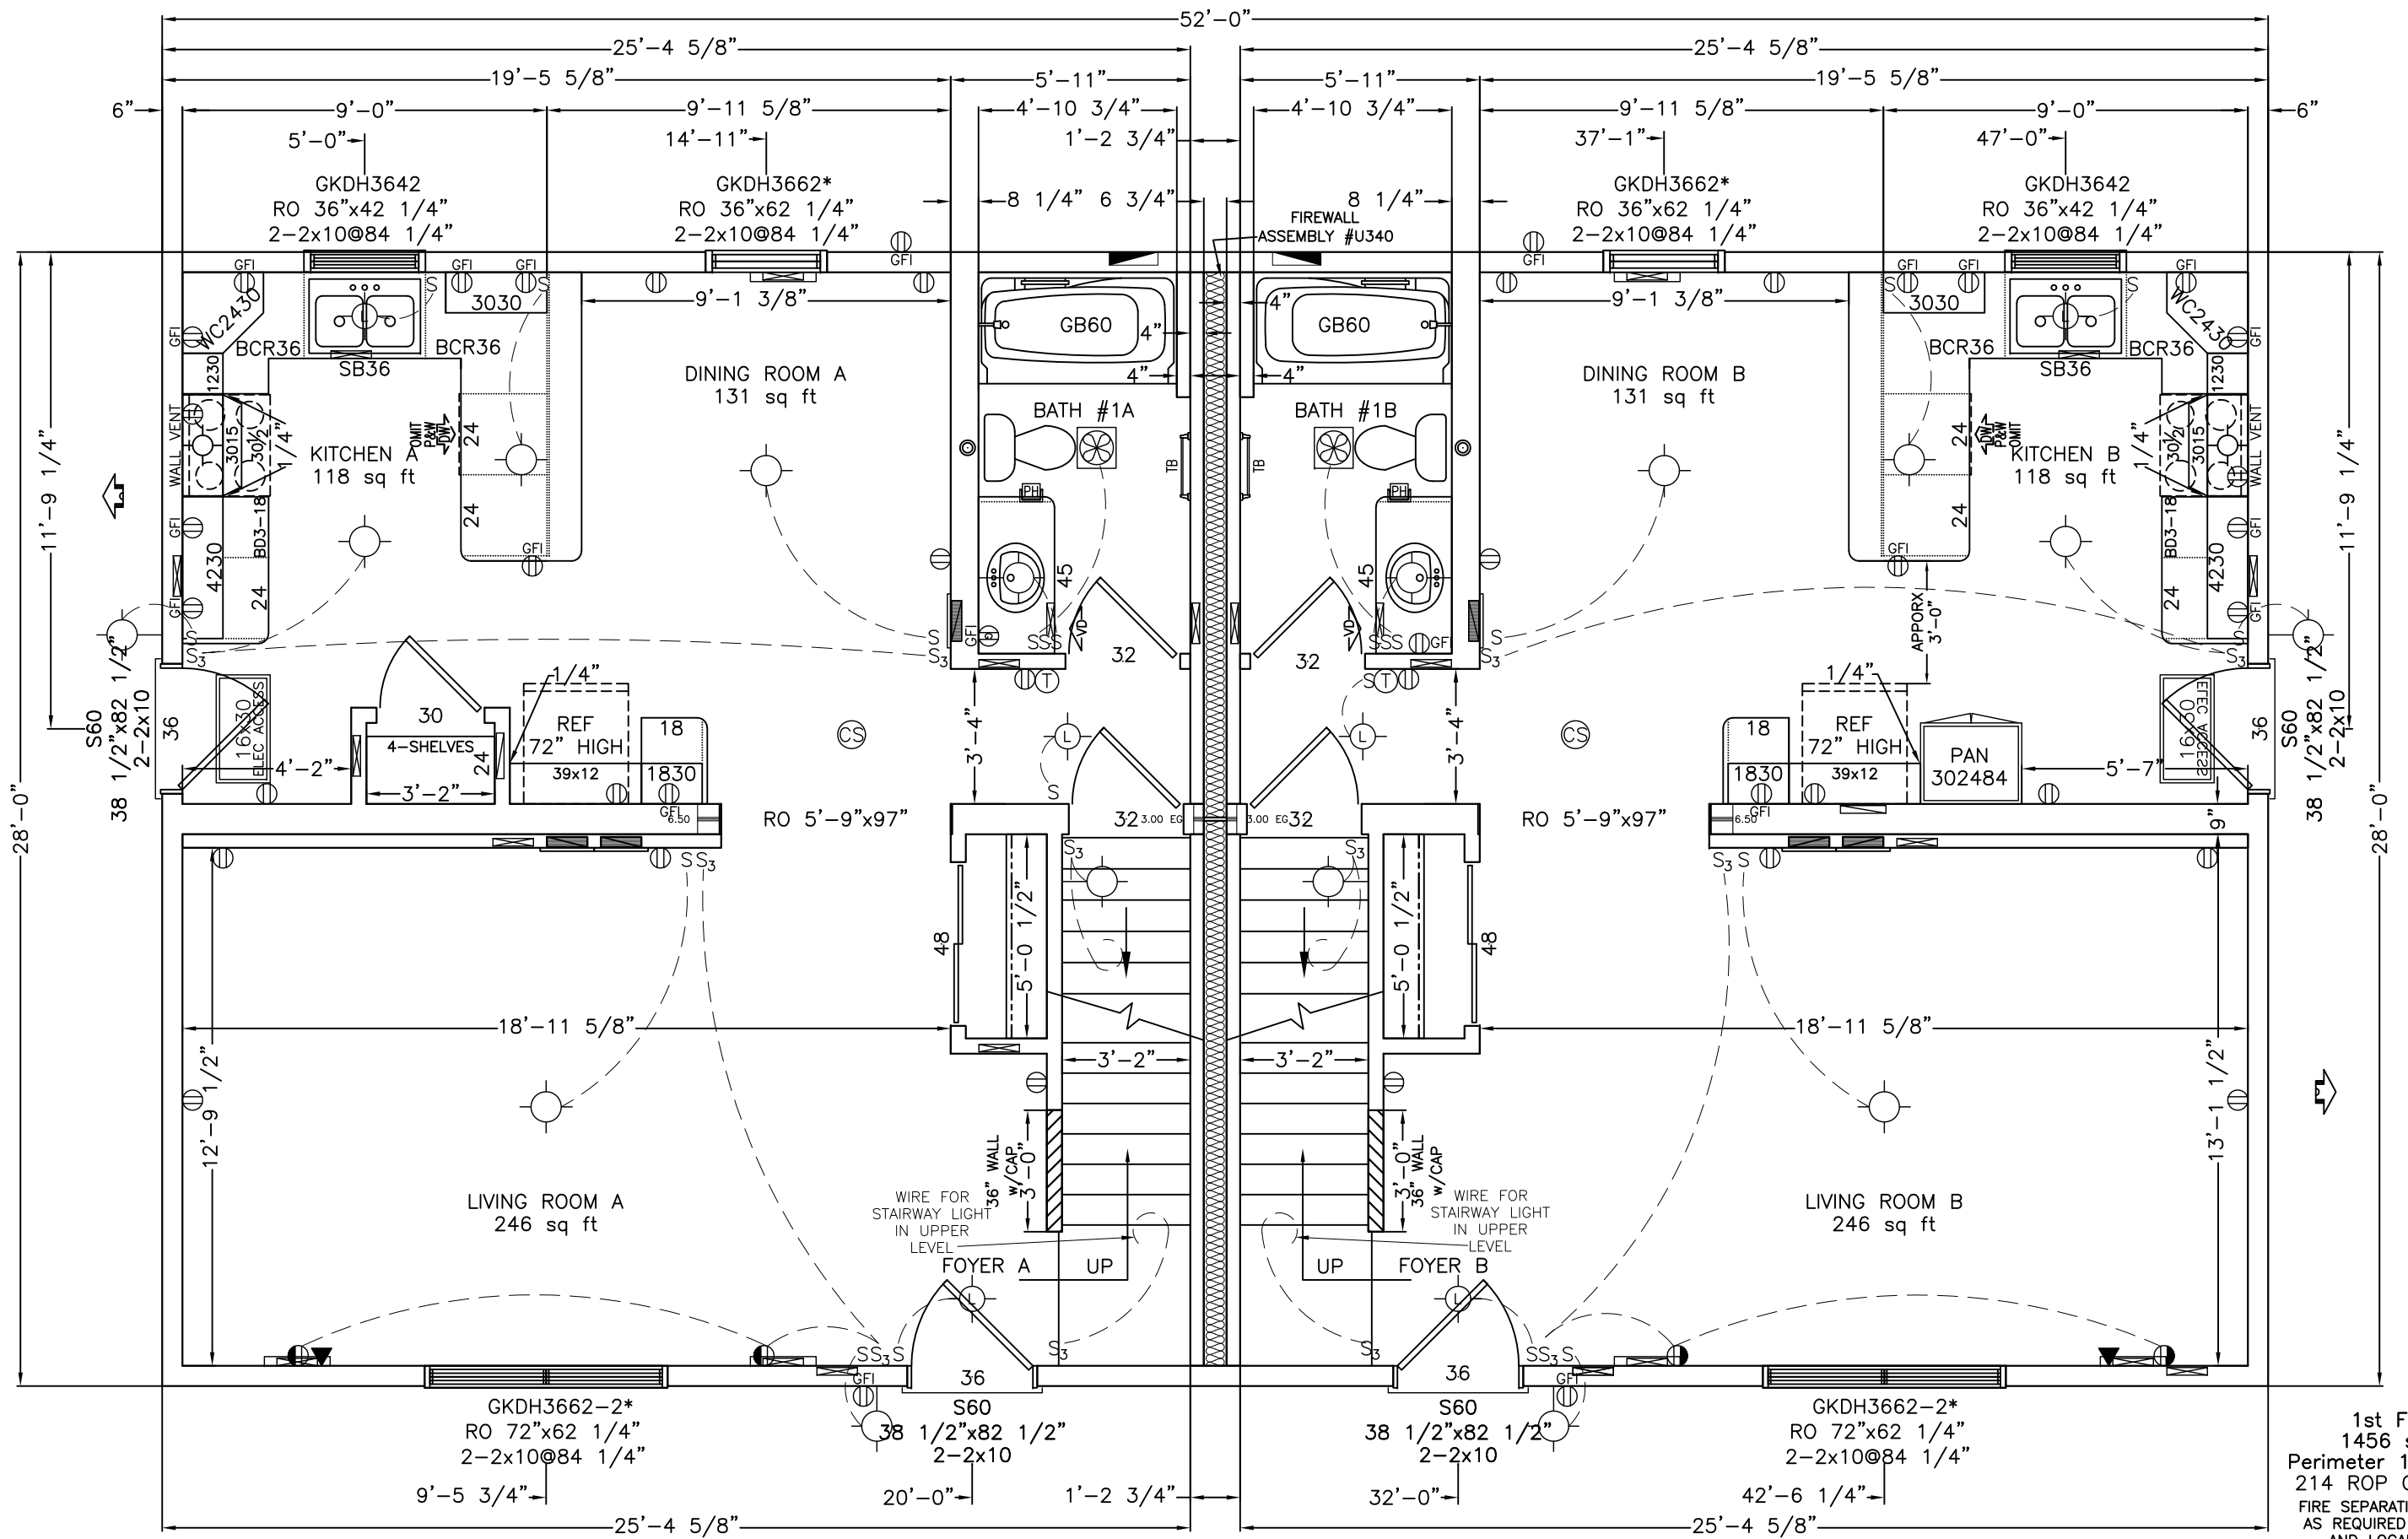

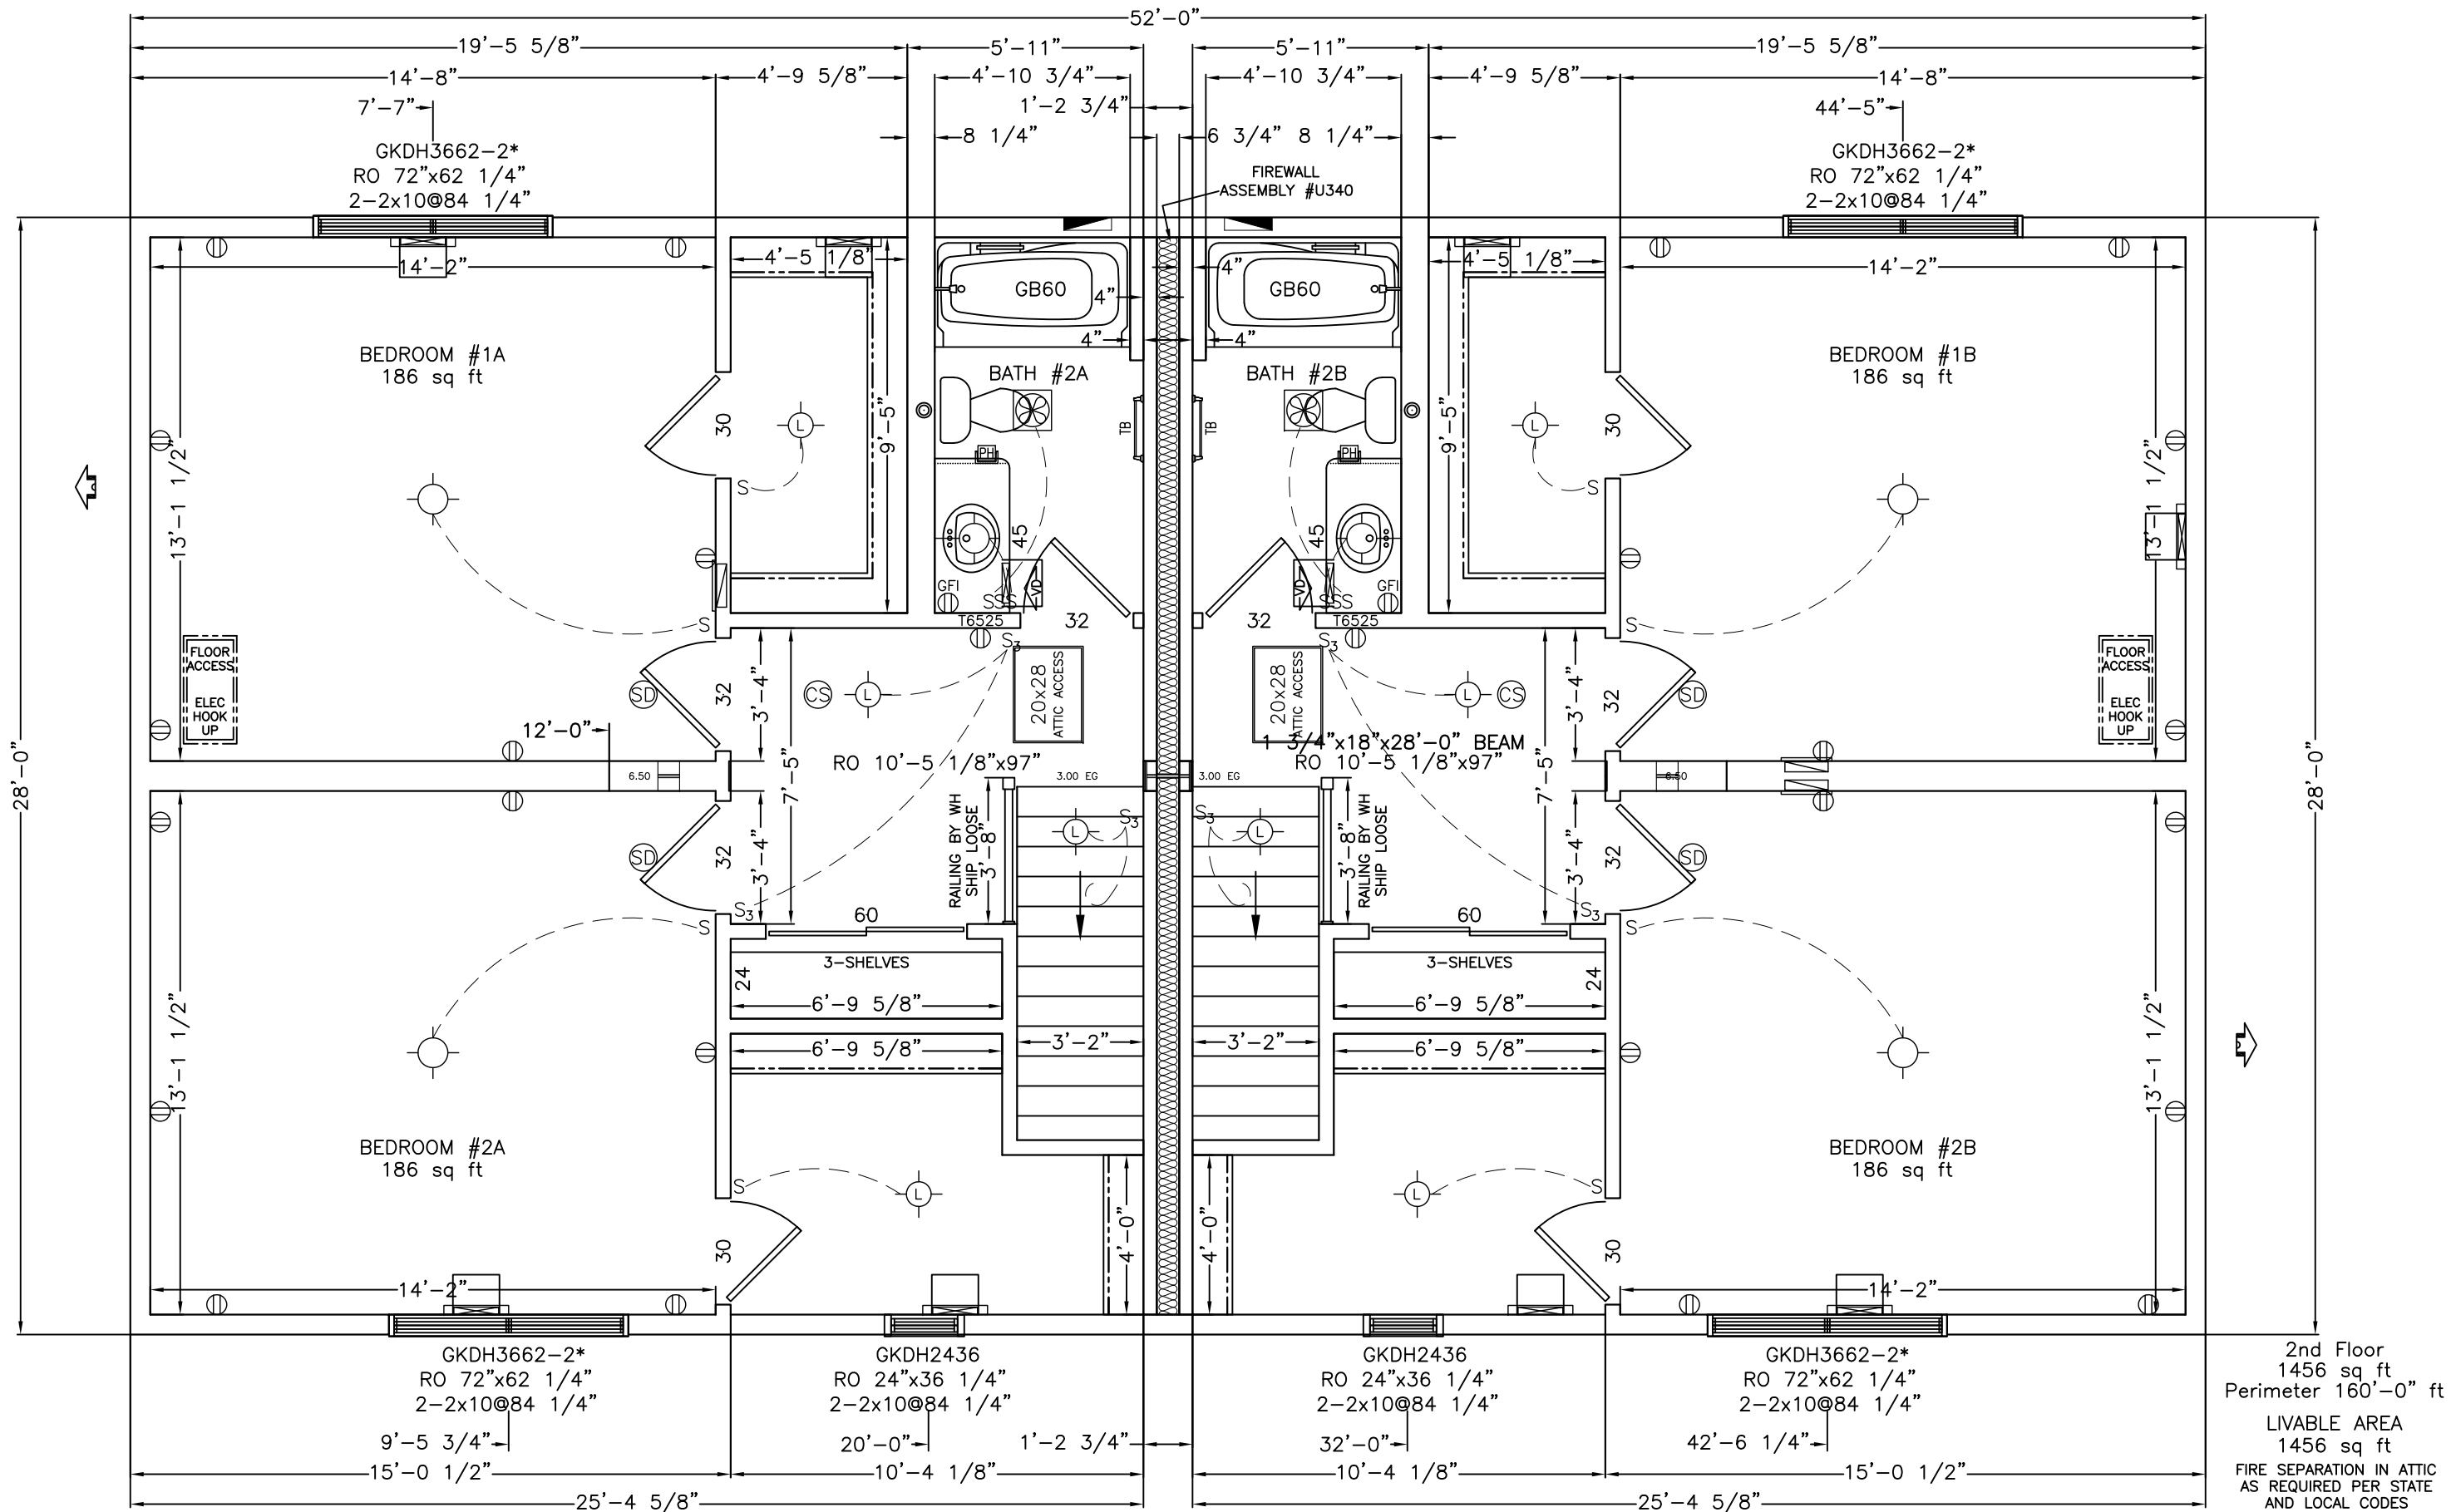

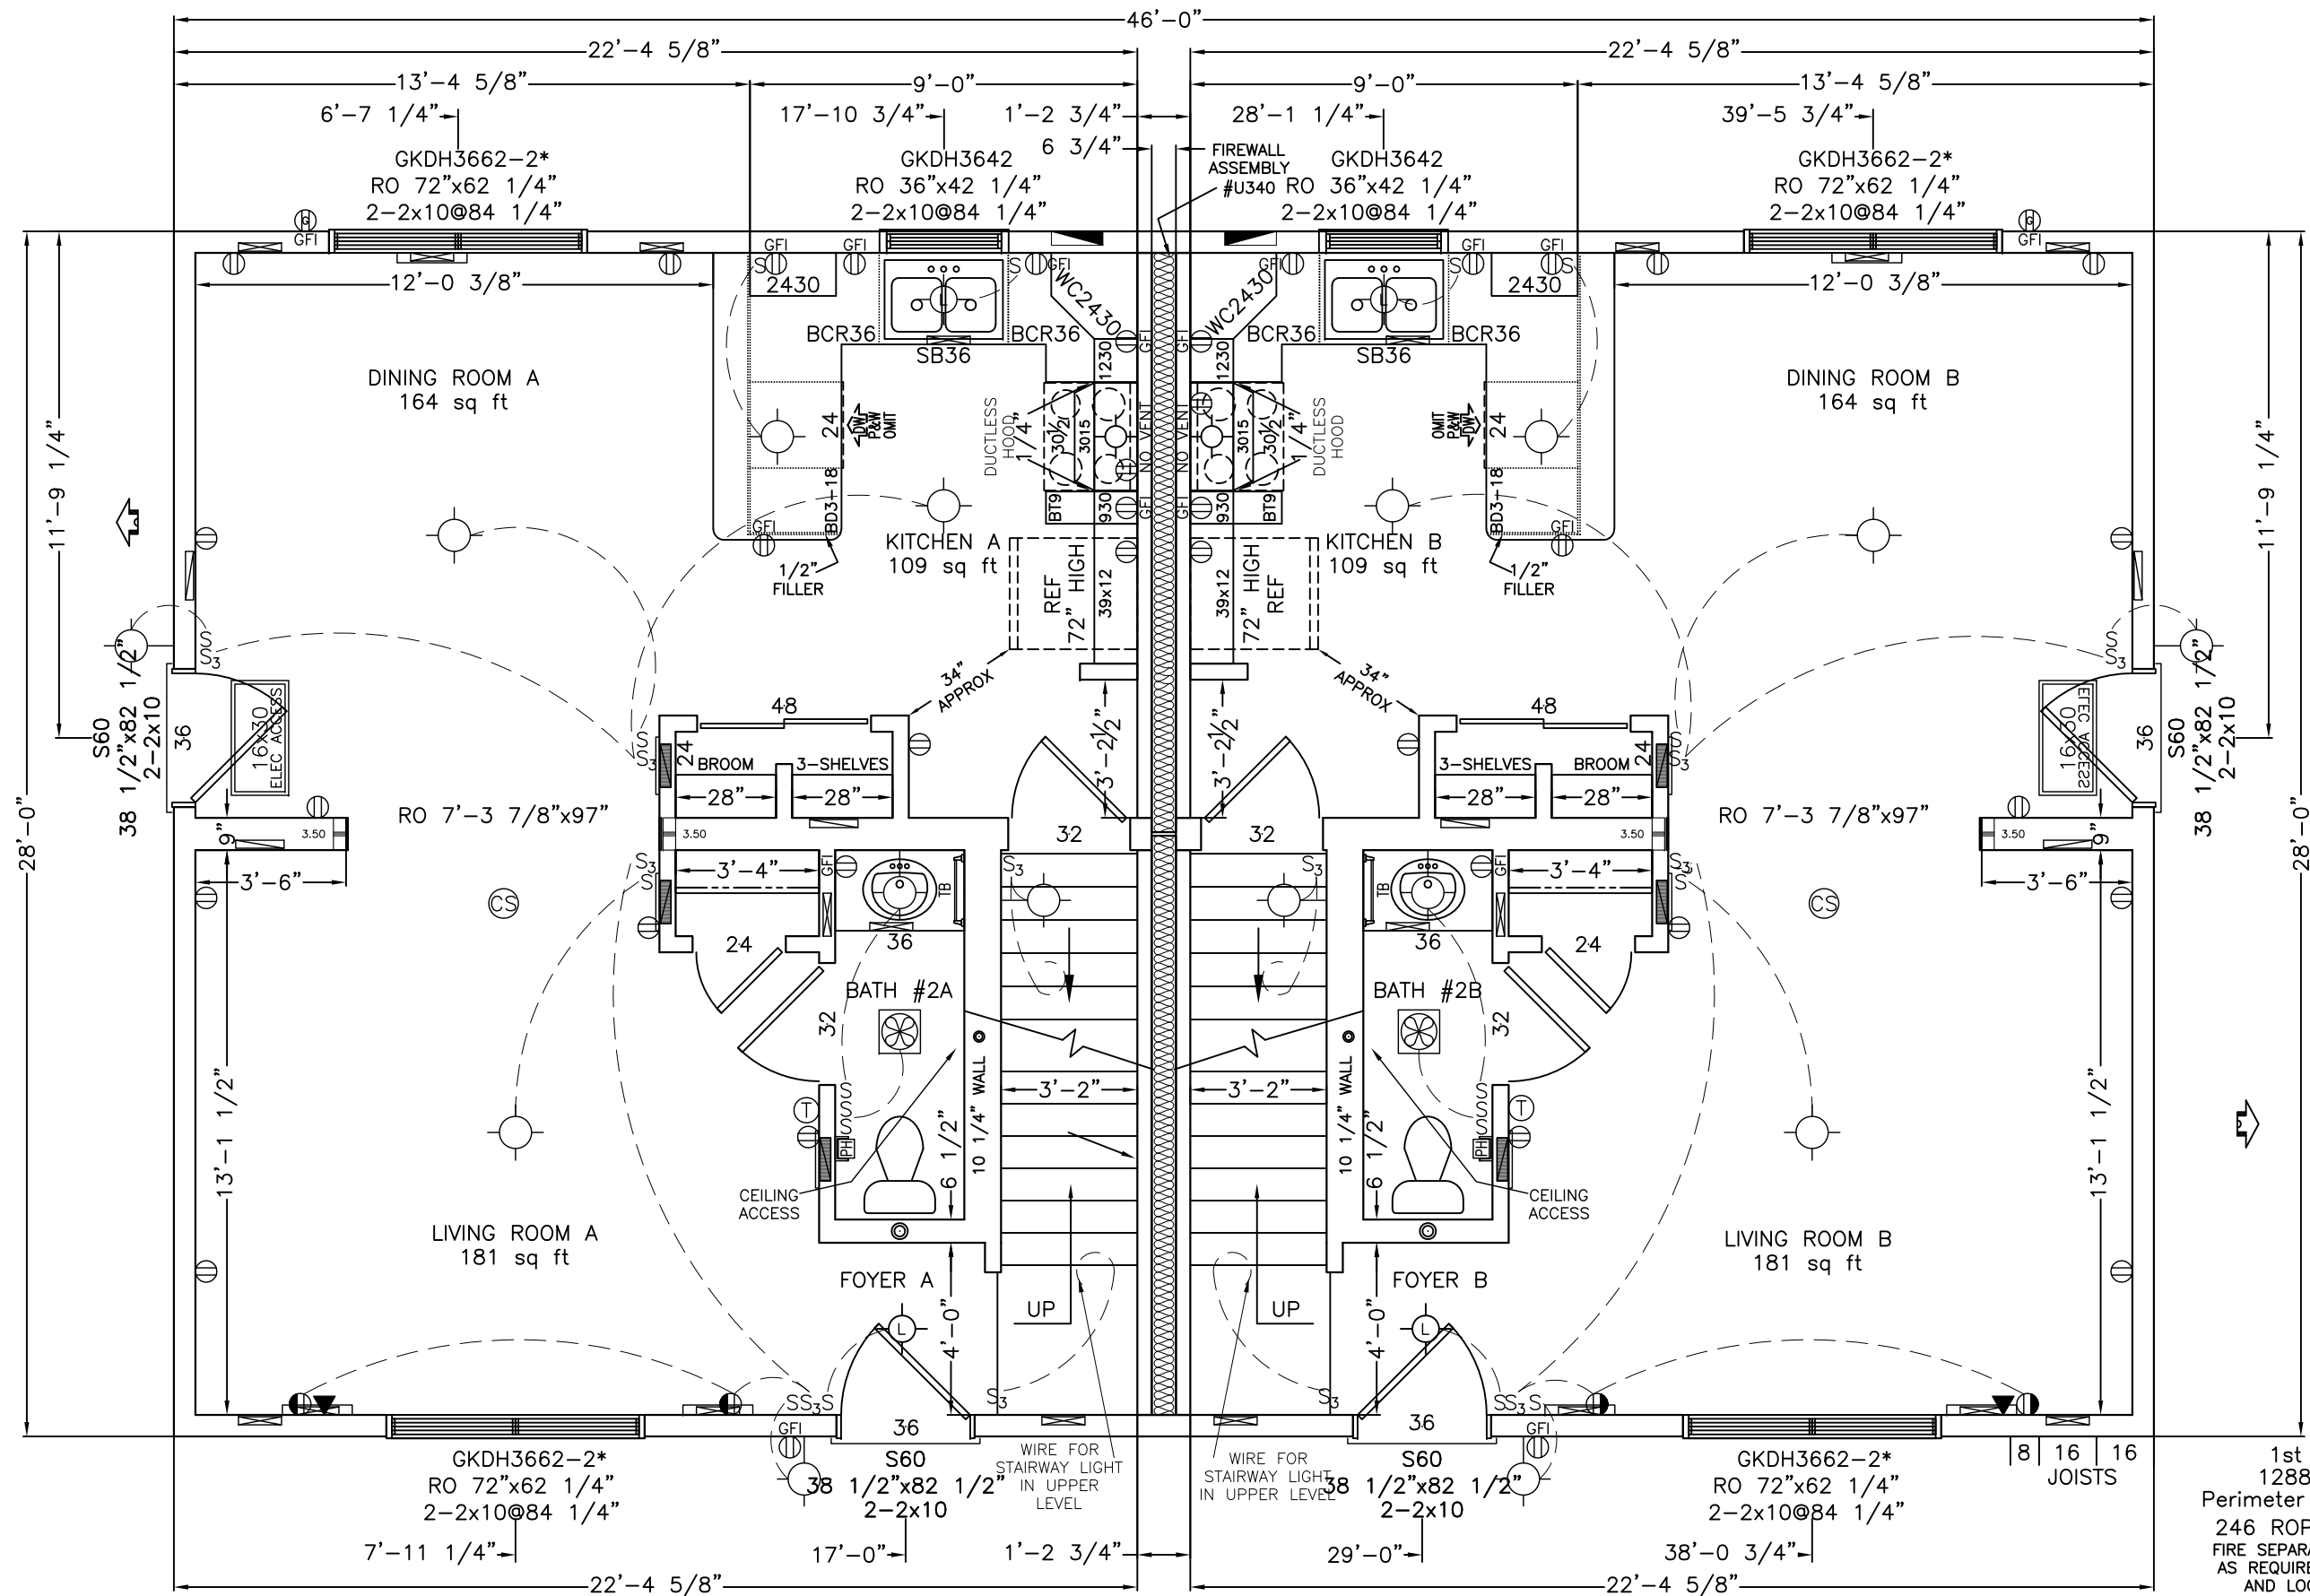

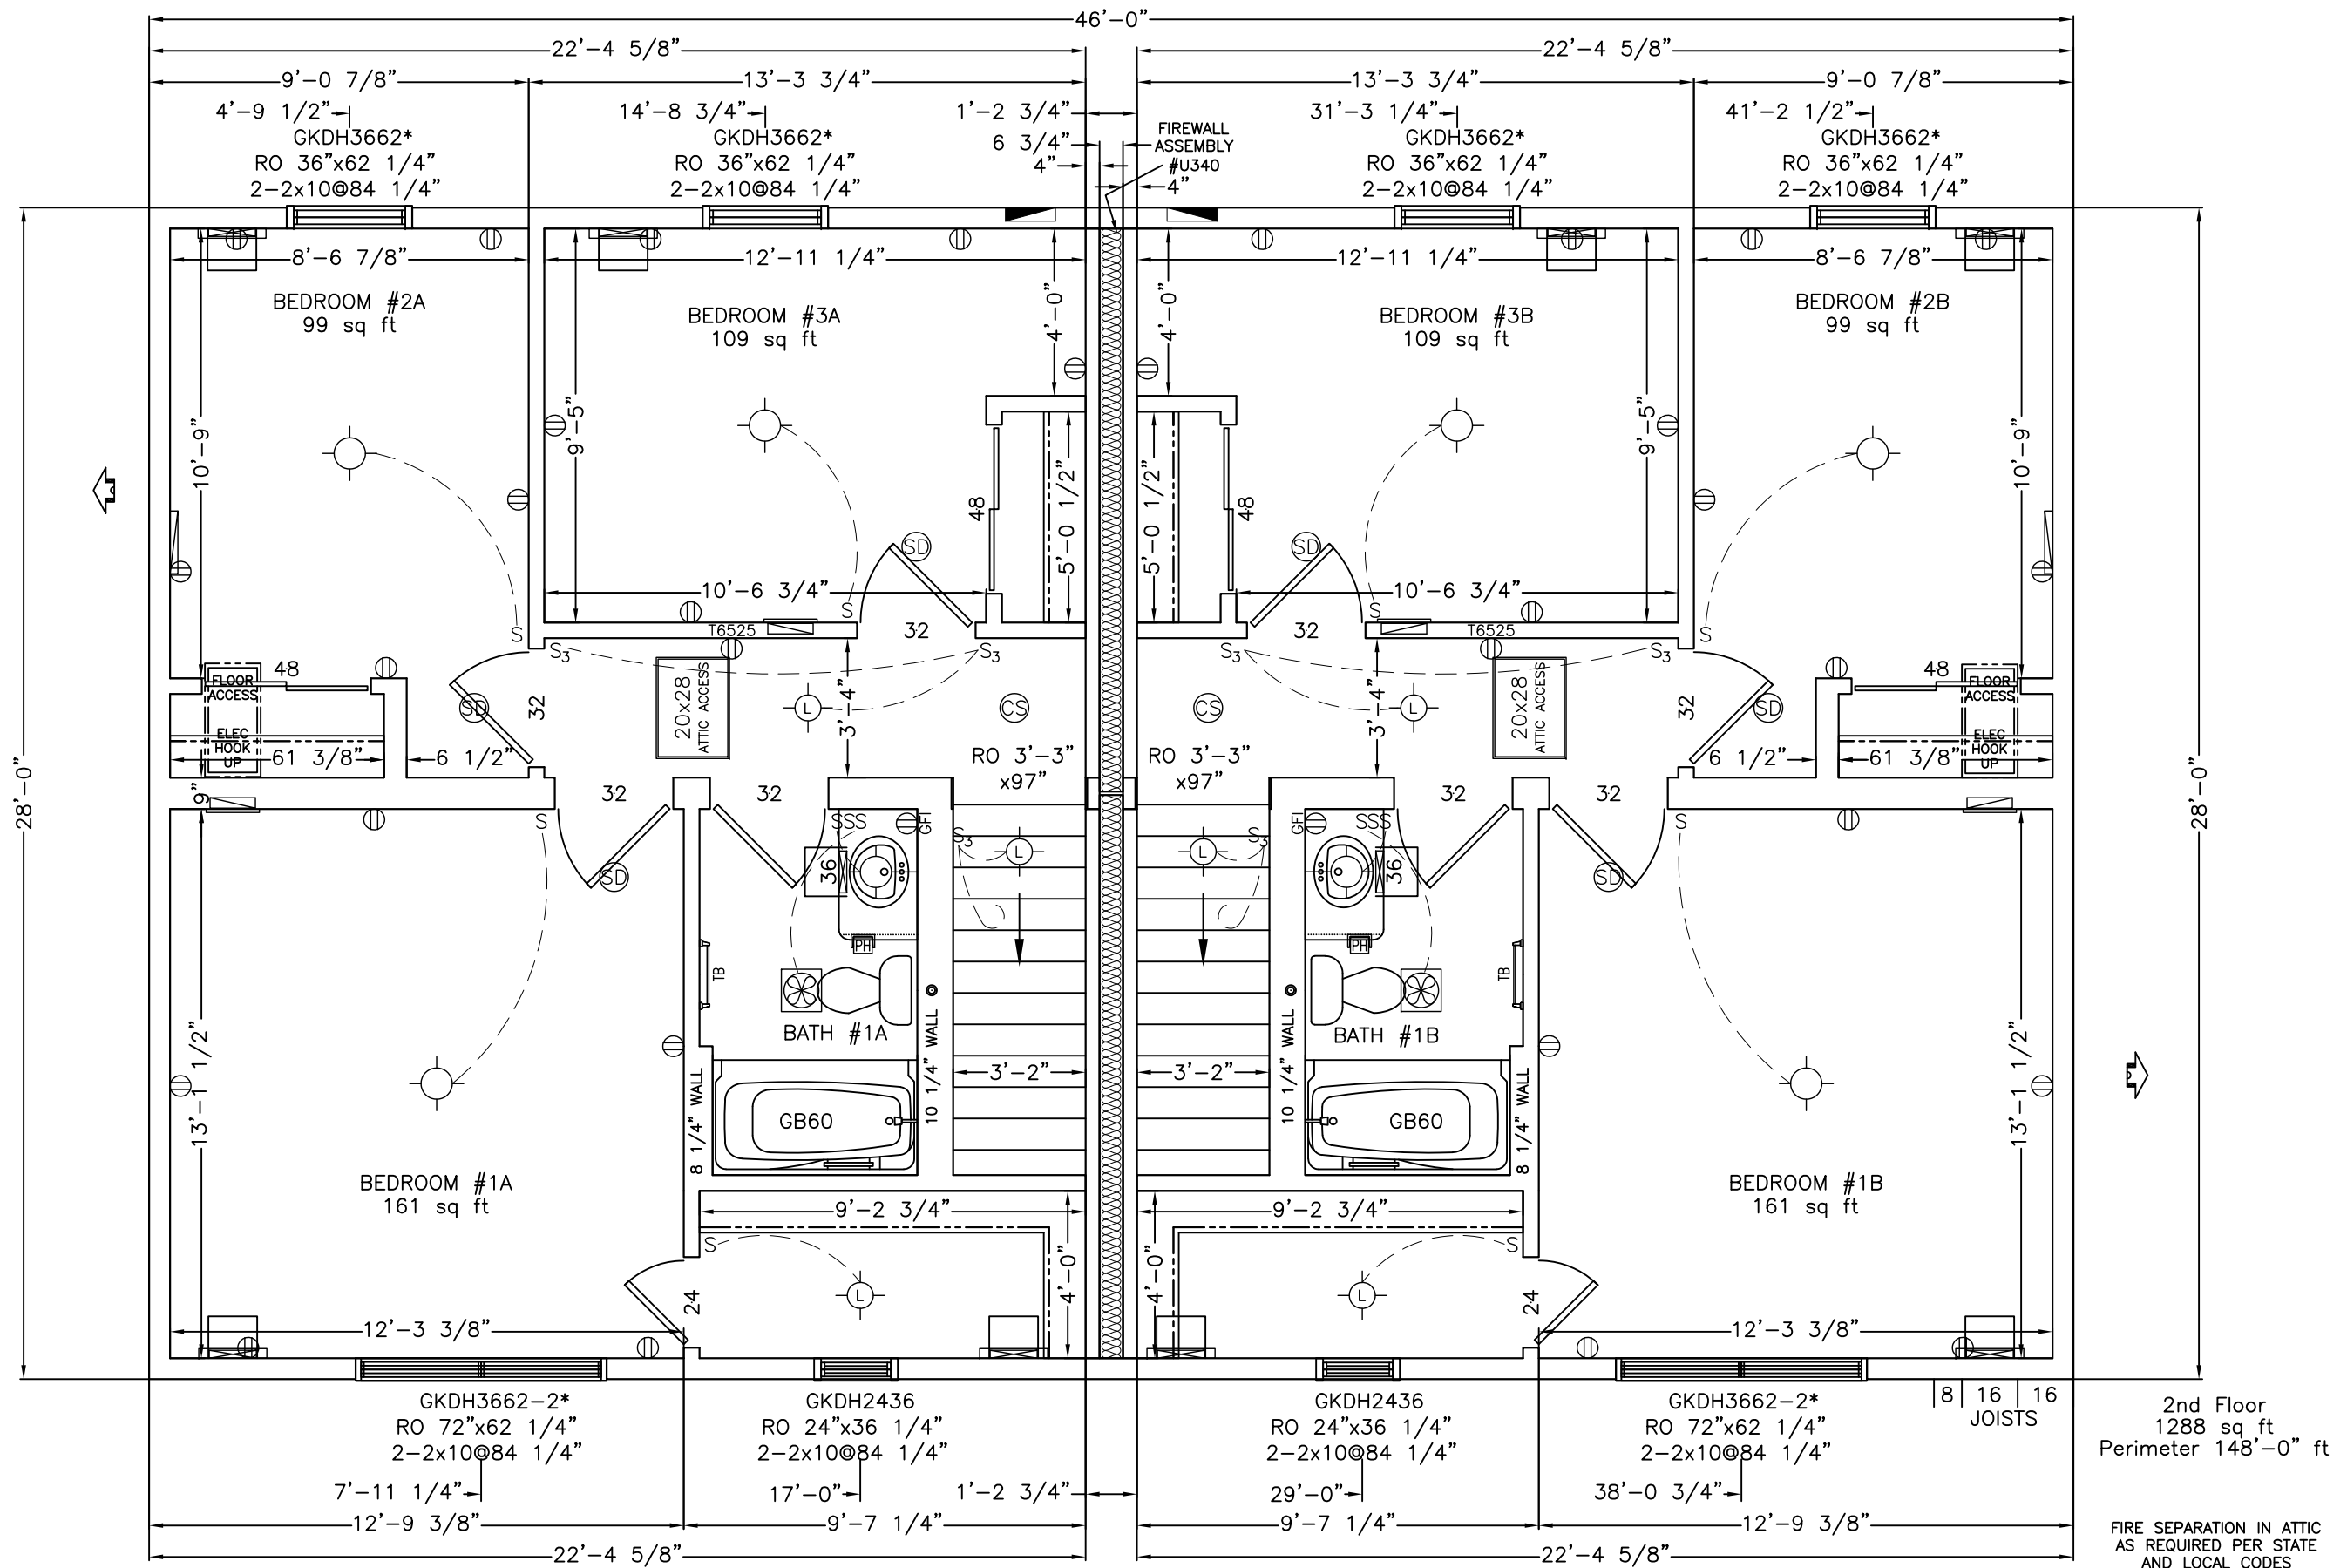

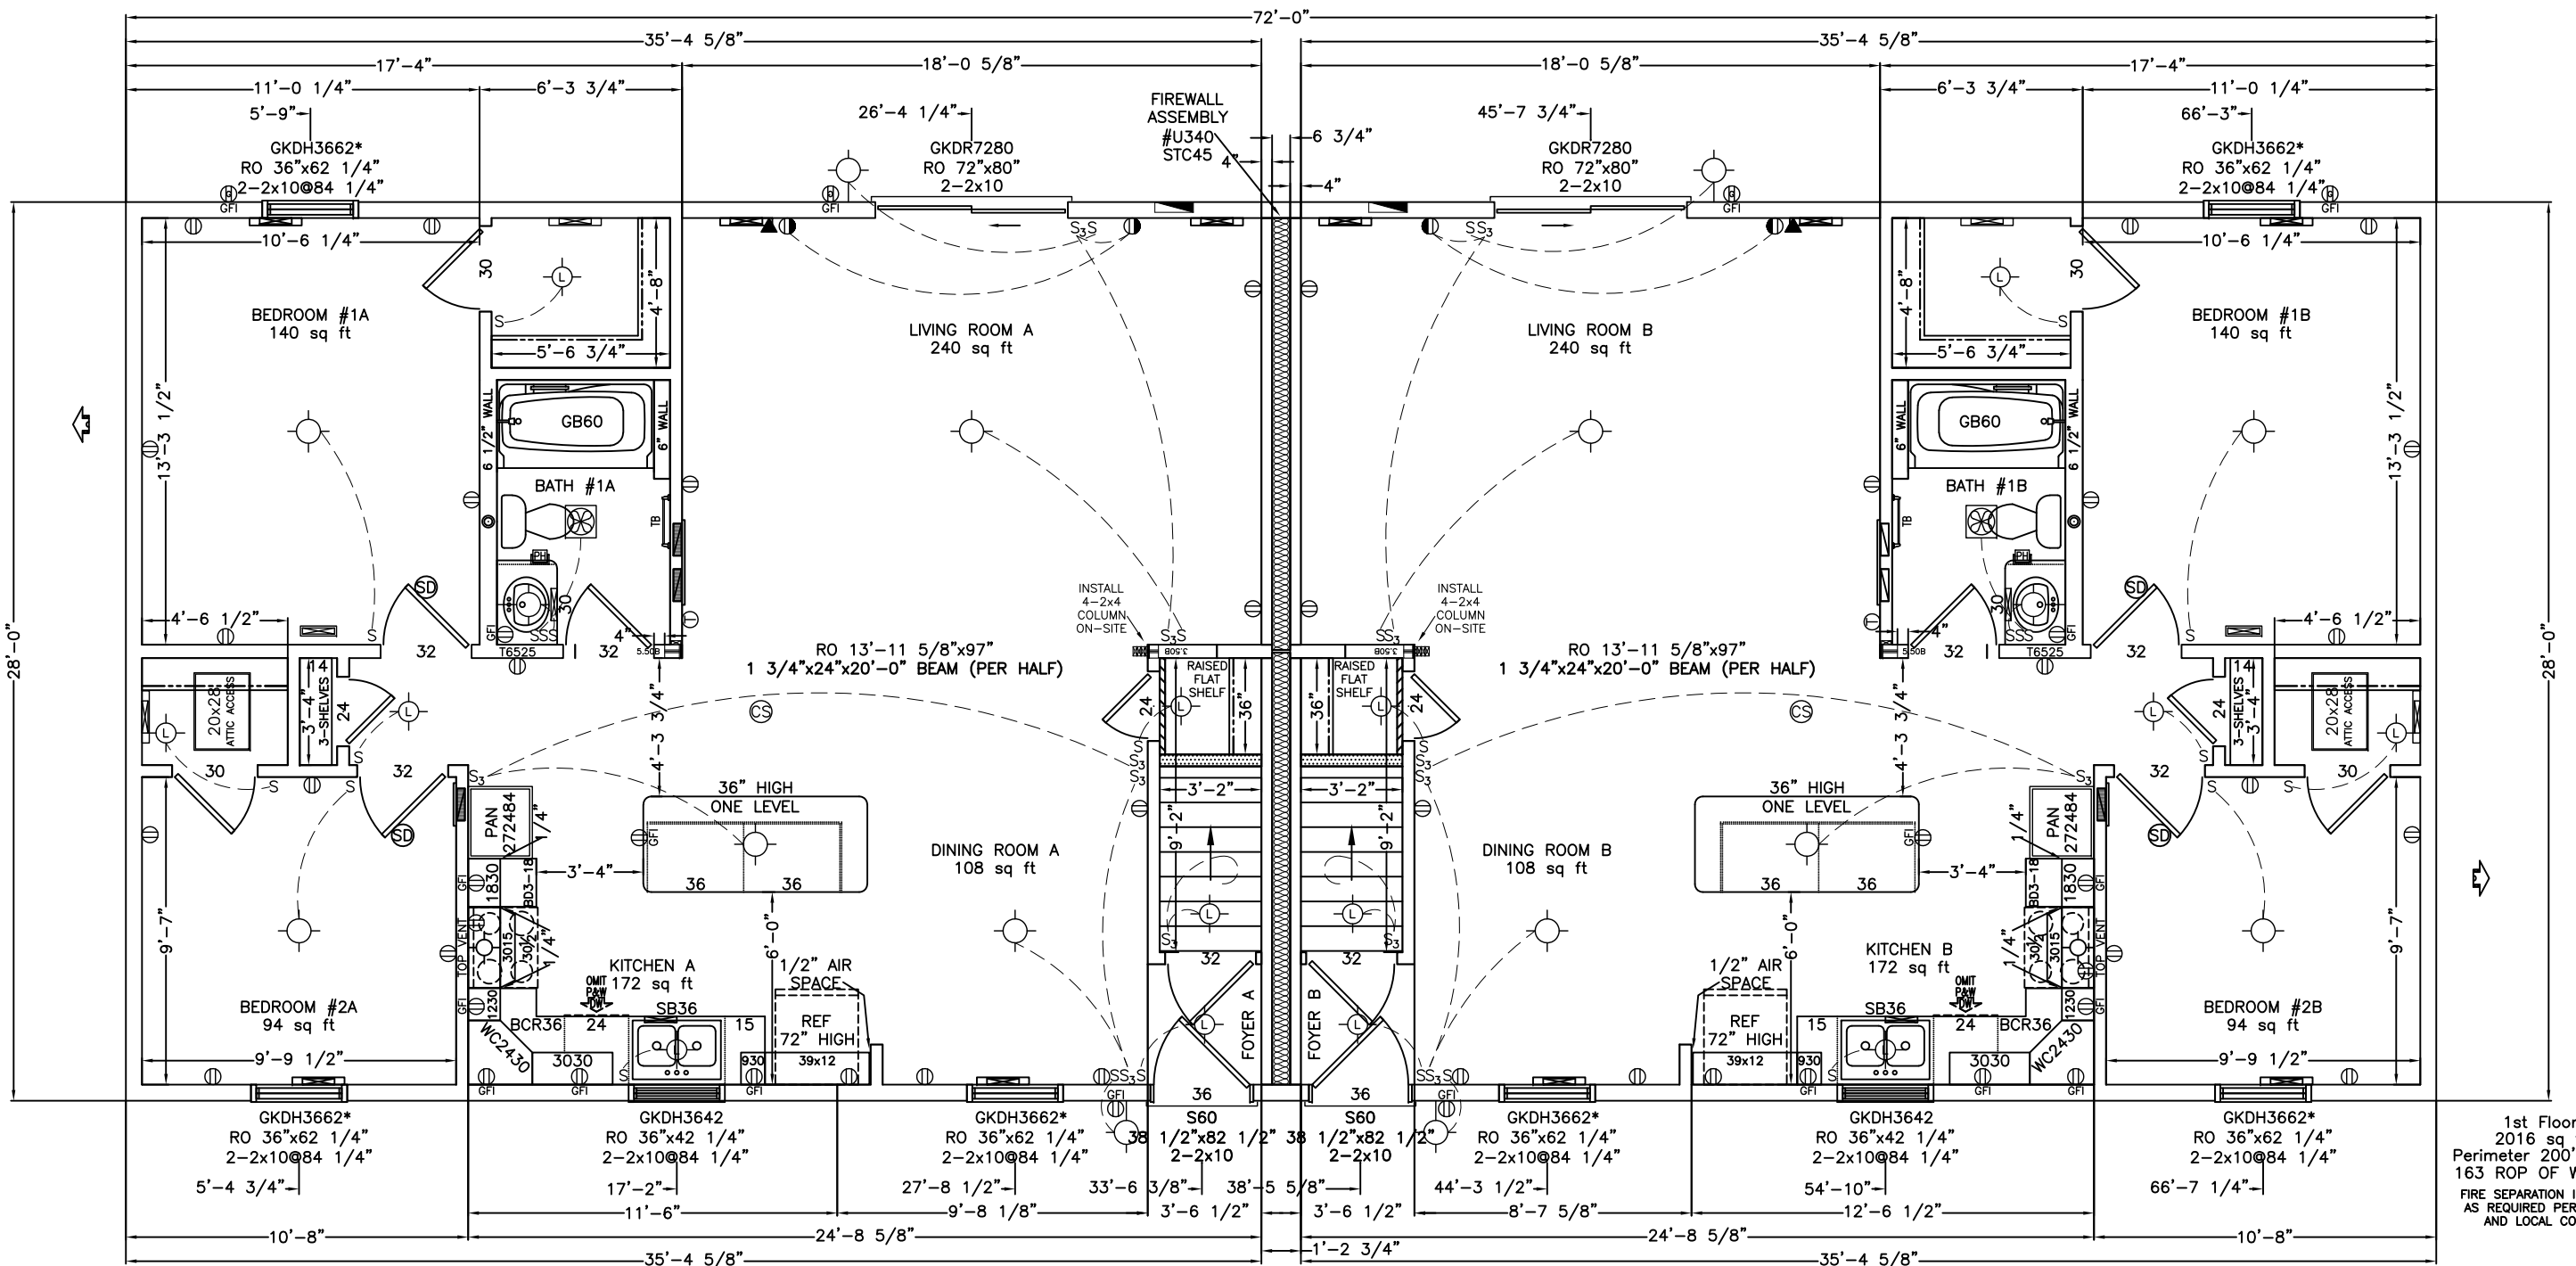

WISCONSIN HOMES INC.
425 W. McMILLAN ST.
MARSHFIELD, WI 54449

2872 4BDRM DUPLEX
DESC: 1ST FLOOR PLAN

CLNG: 96 1/2"
BSMT: 8 PITCH: 4/12

DEALER: WISCONSIN HOMES INC.
CUST: ----

SCALE: 3/16" = 1'


DATE: 08/03/2023


LOCATION: UNKNOWN, WI


DWG NO.
42#

2645

A1

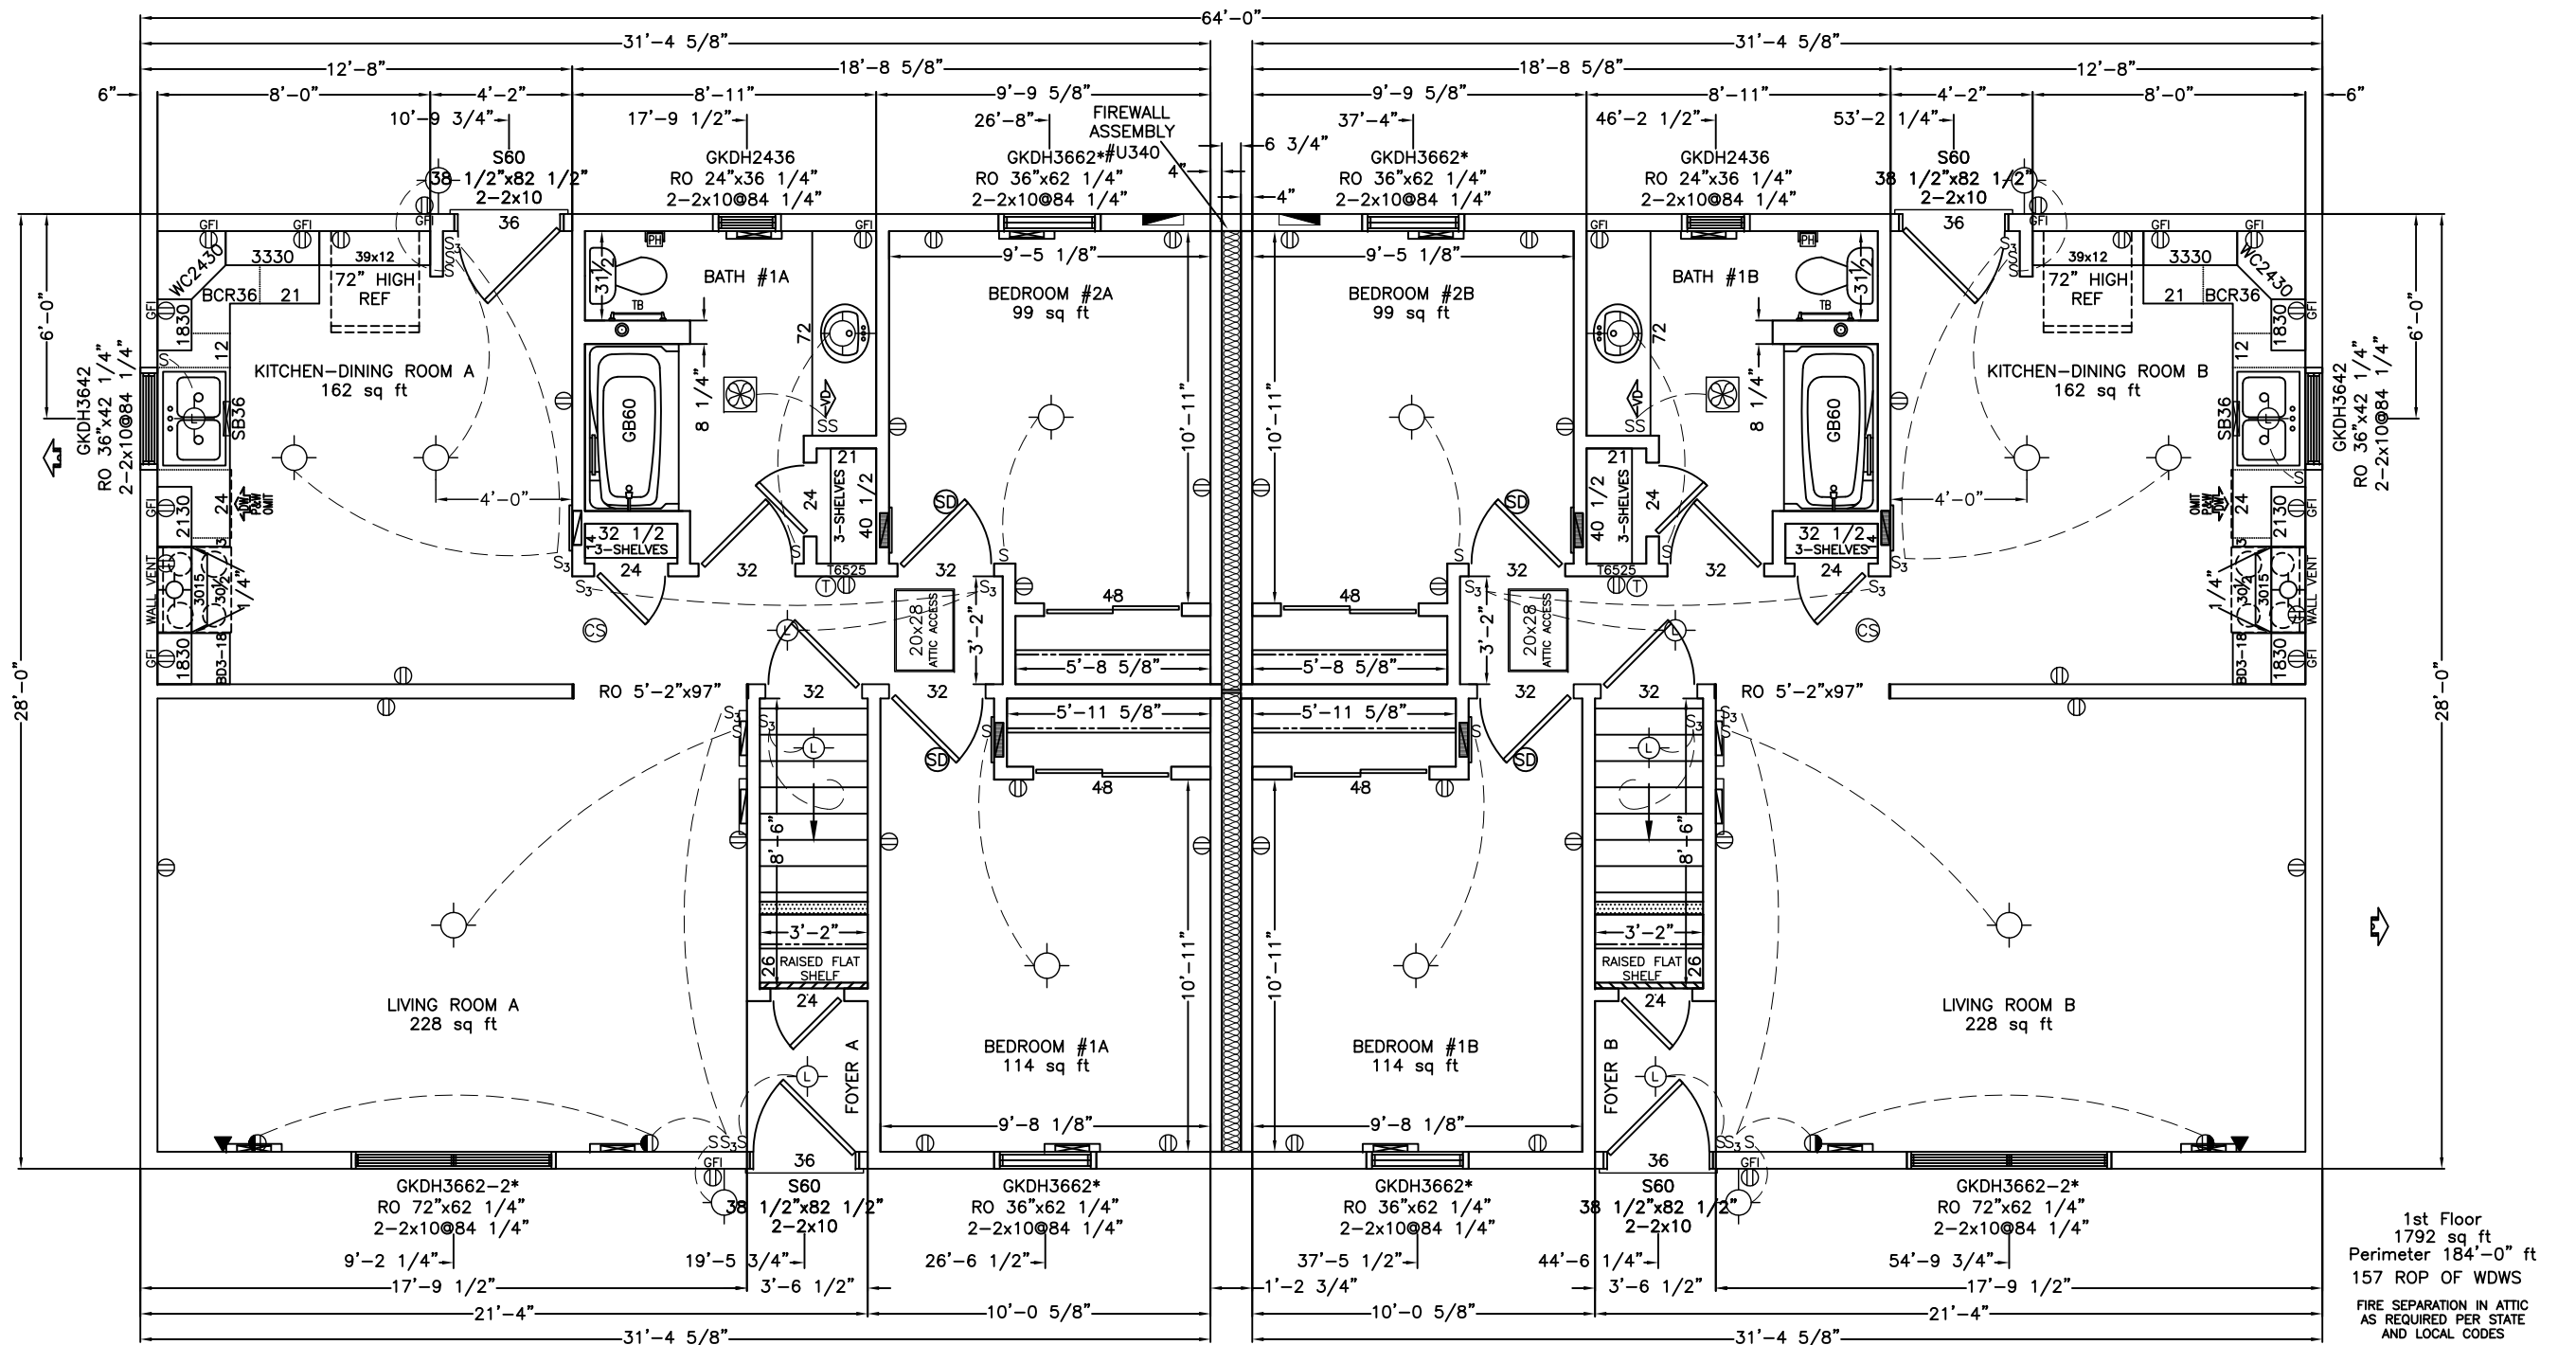

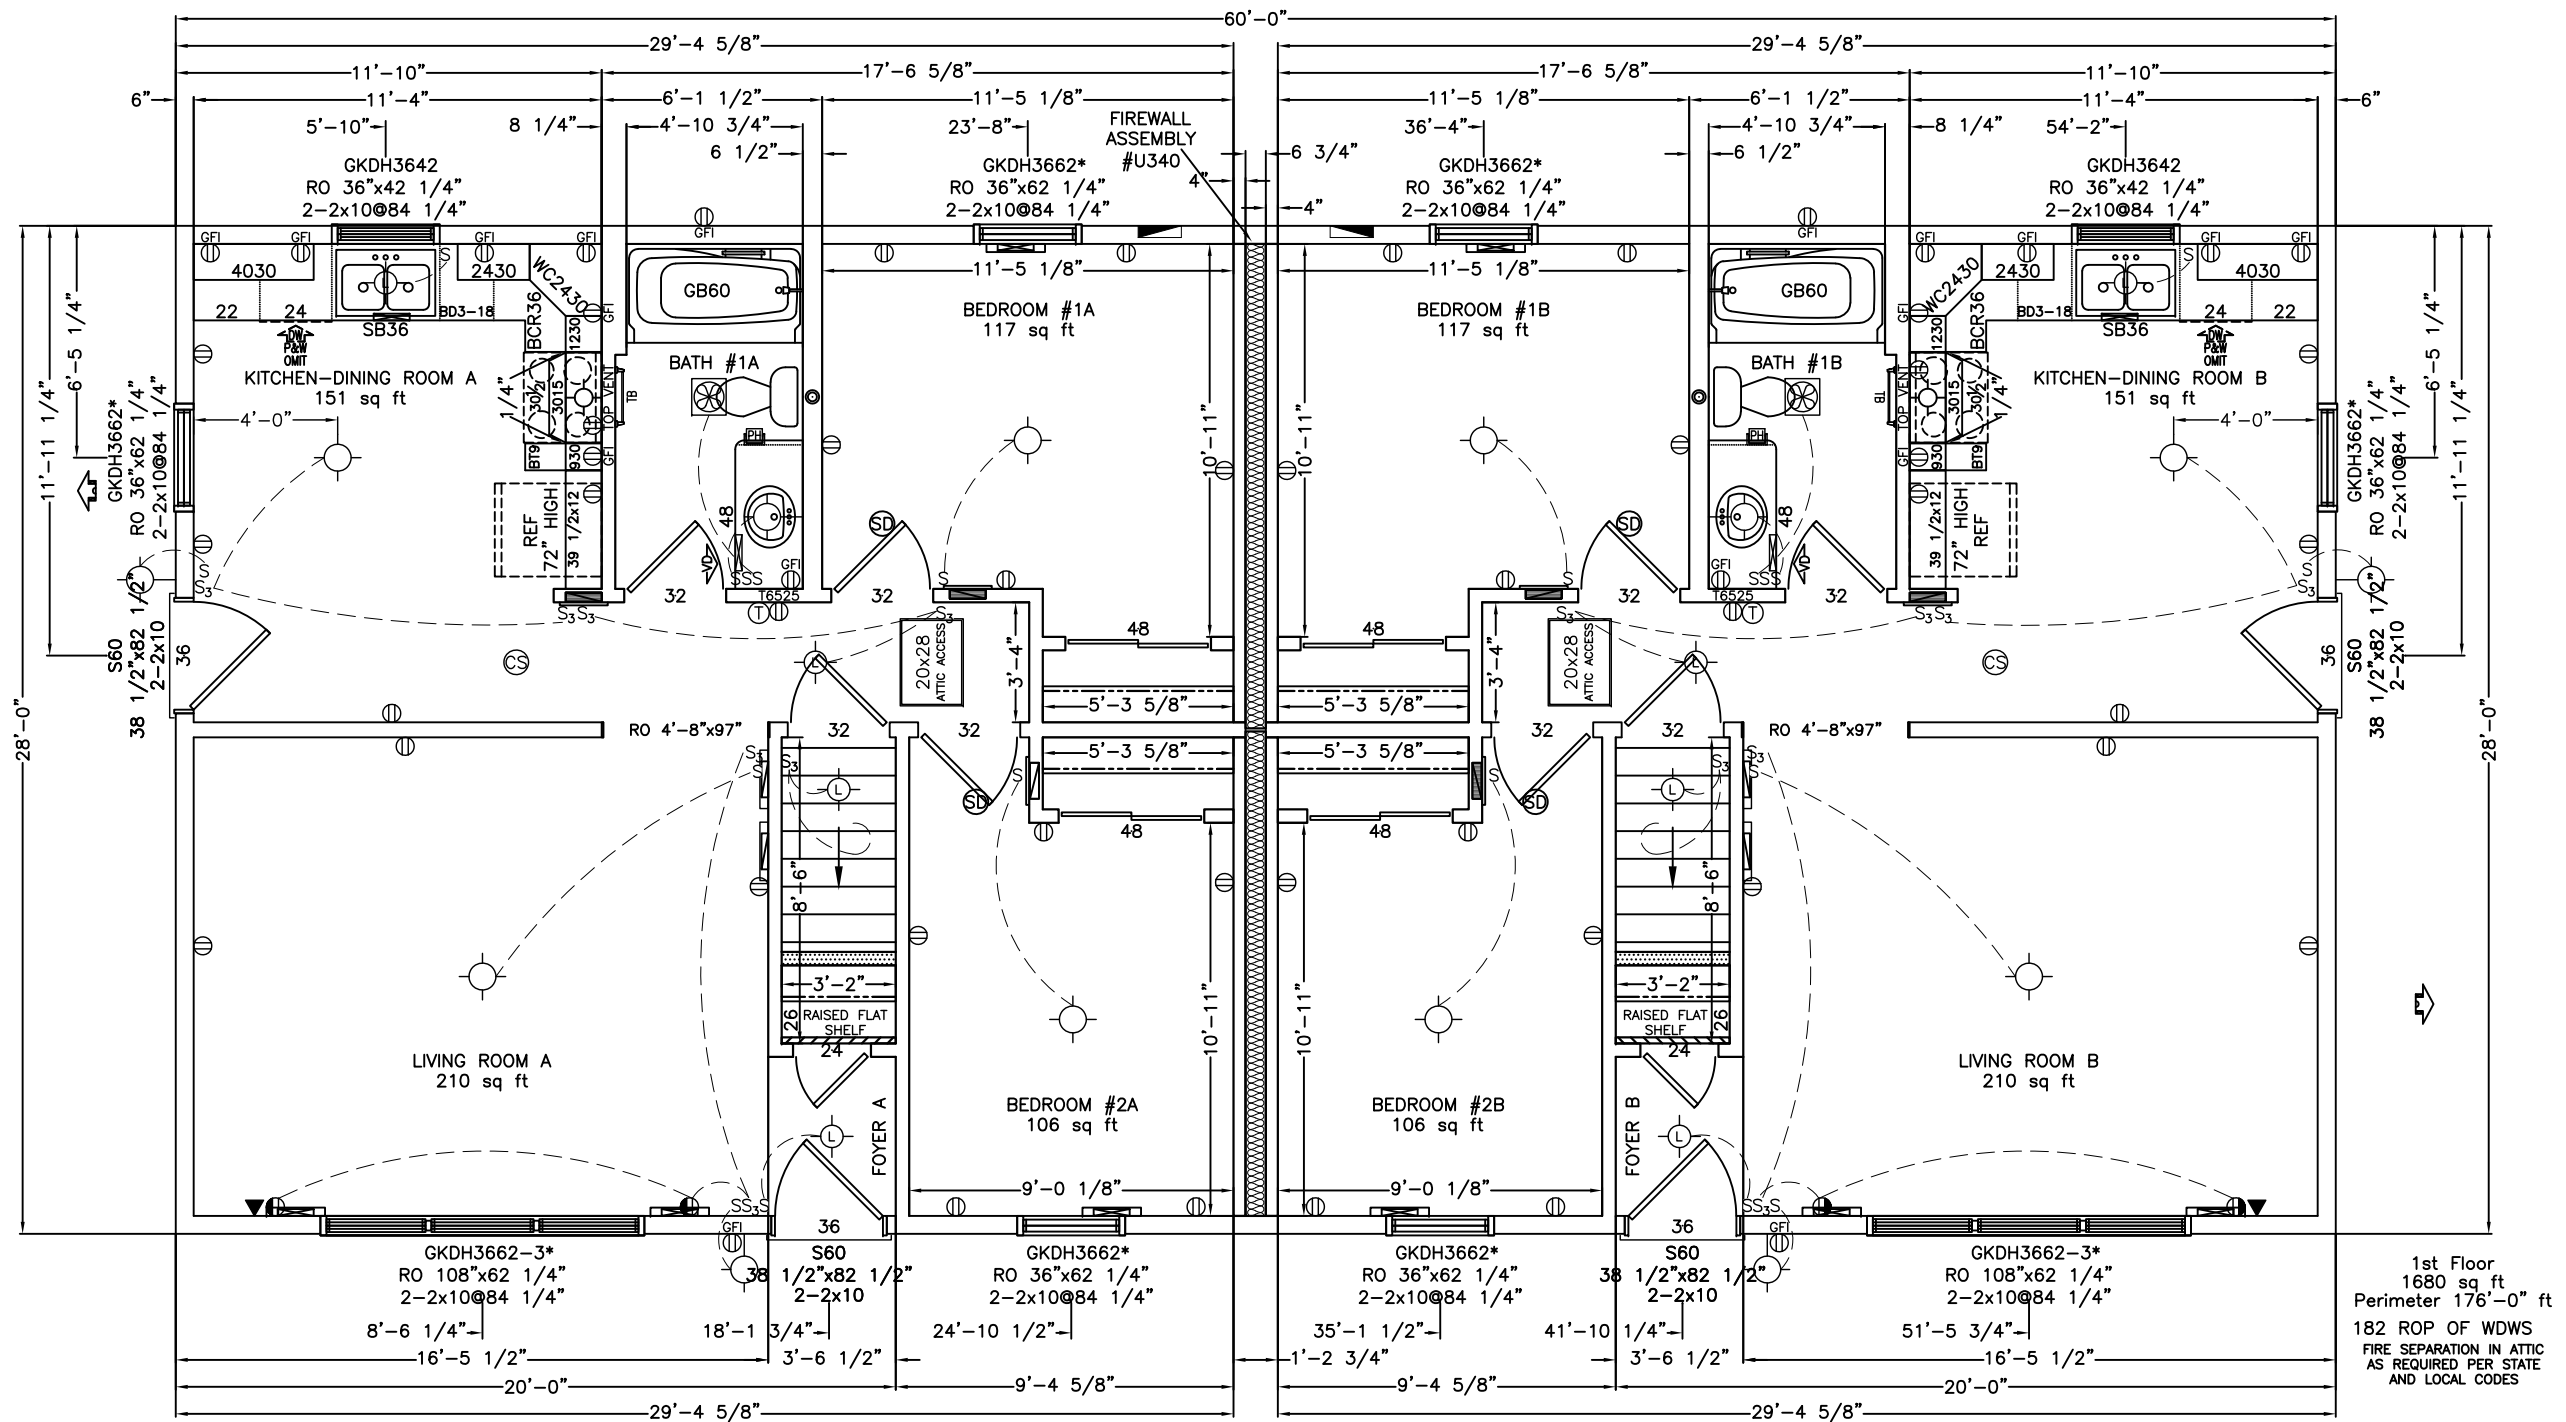

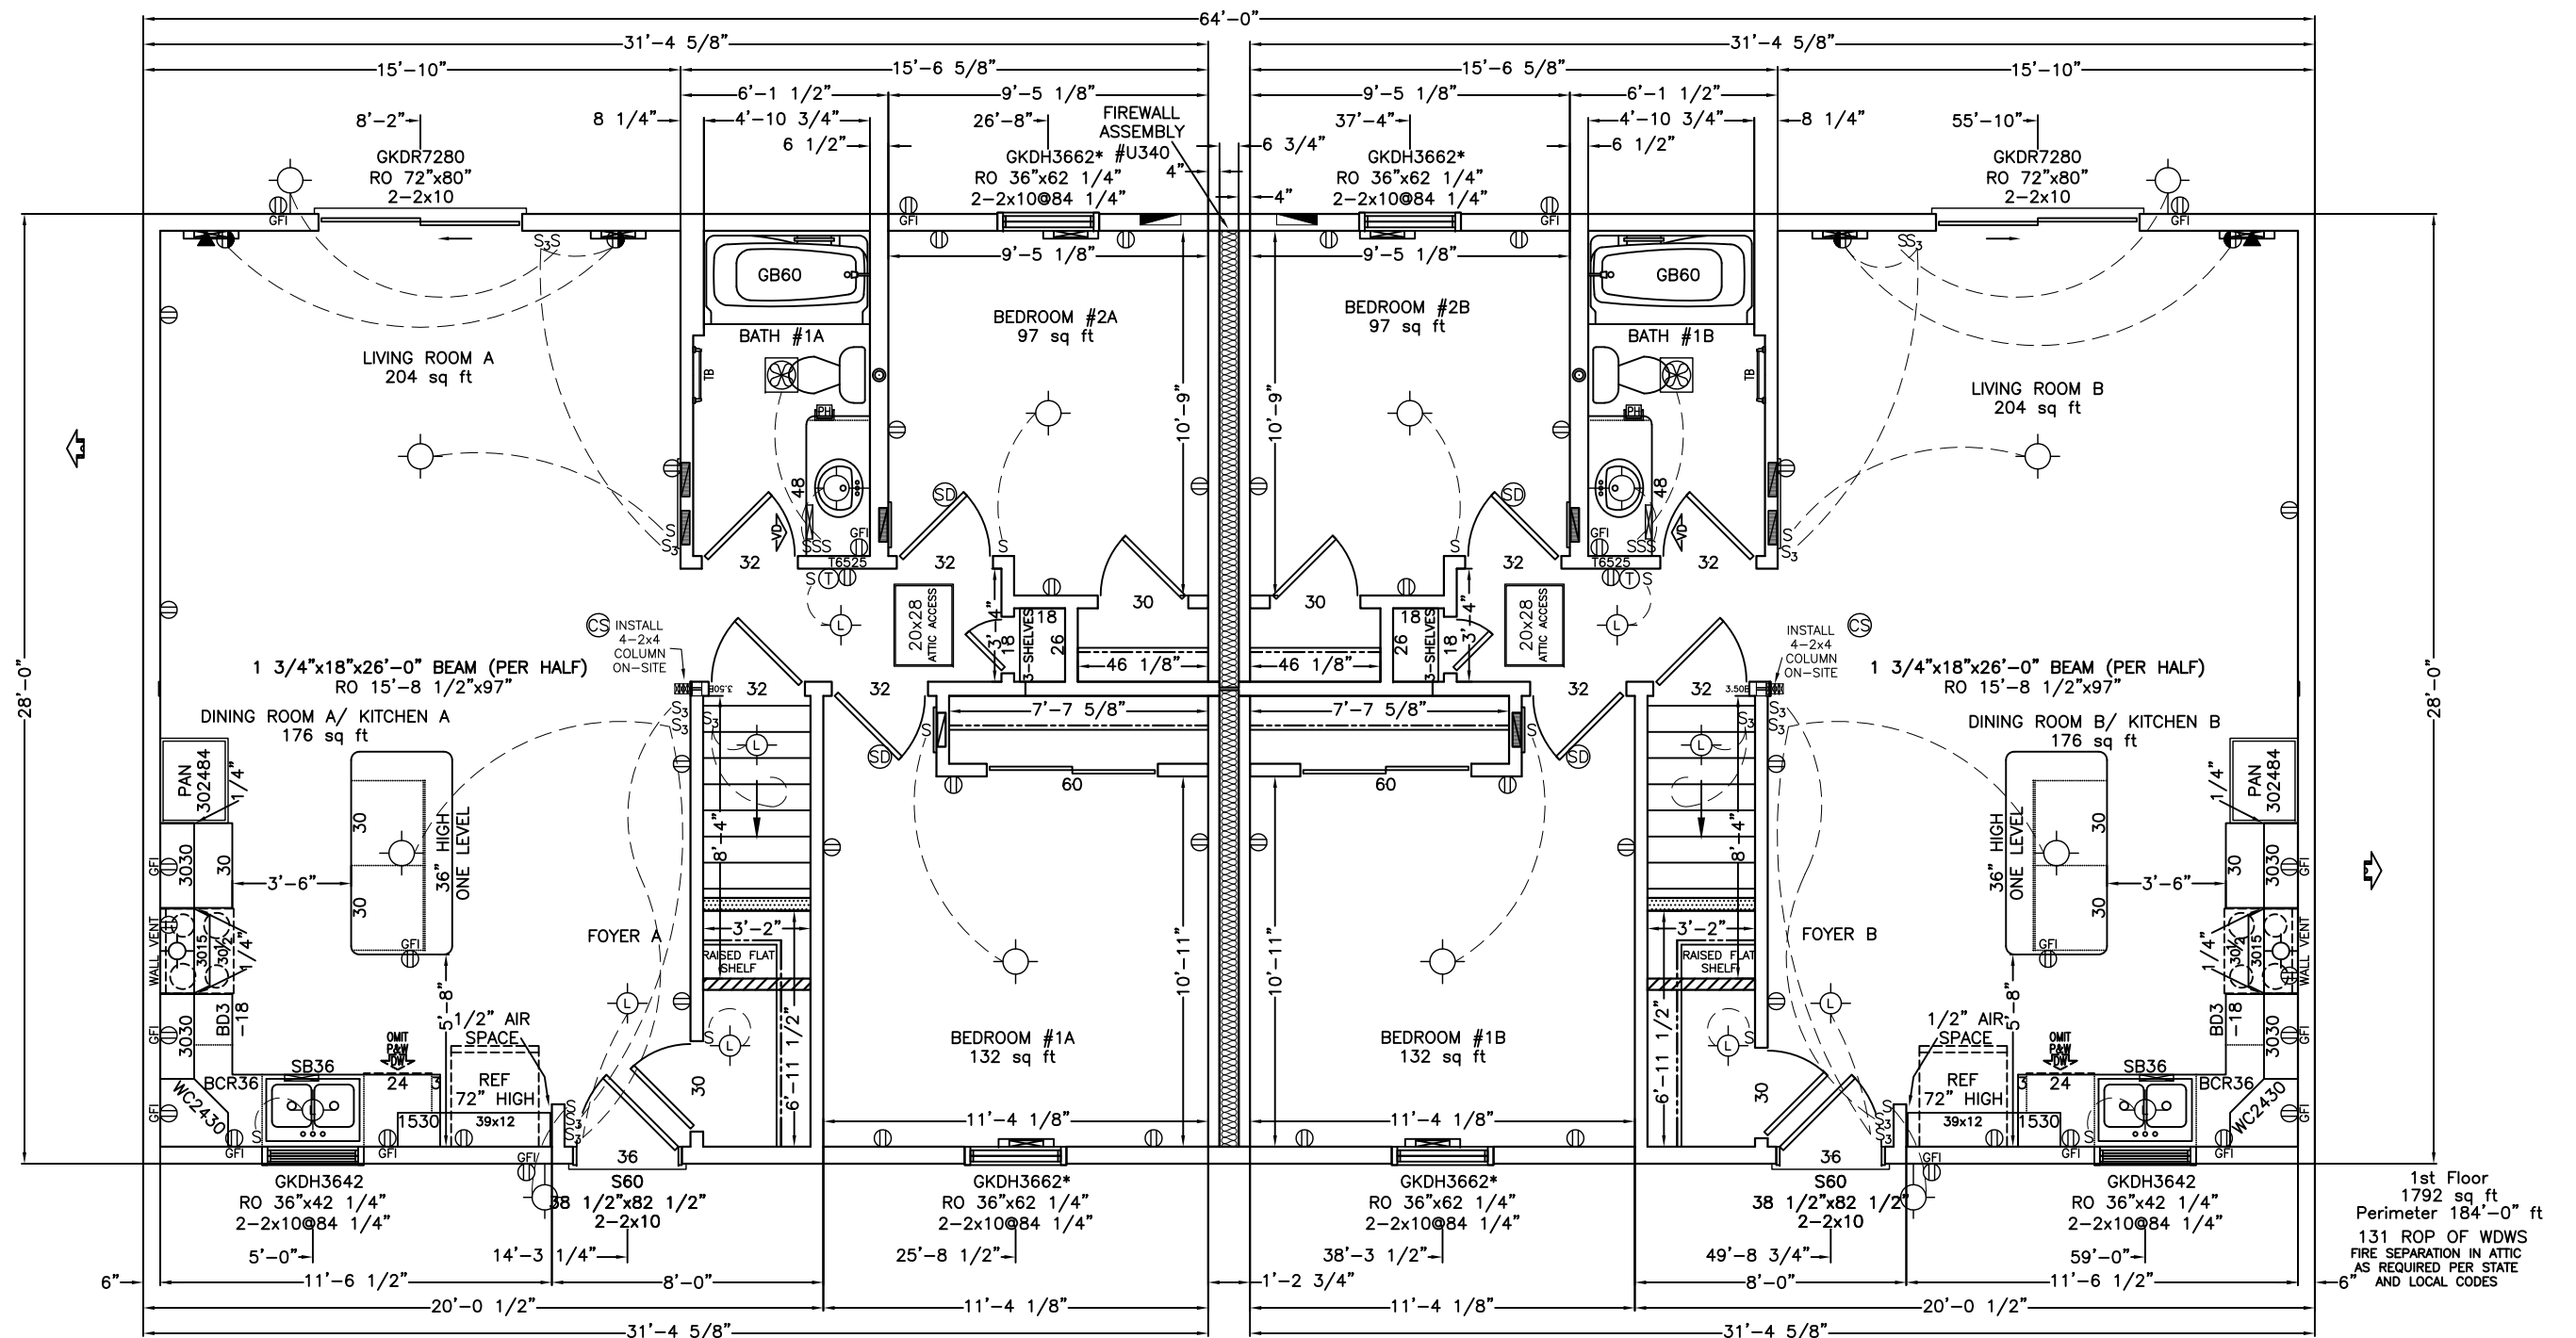

Wisconsin Homes INC.

425 West McMillan PO Box 250 Marshfield, WI 54449

715.384.2161 Fax 715.387.3627


www.wisconsinhomesinc.com


Mapleton




Building Your Future with Quality



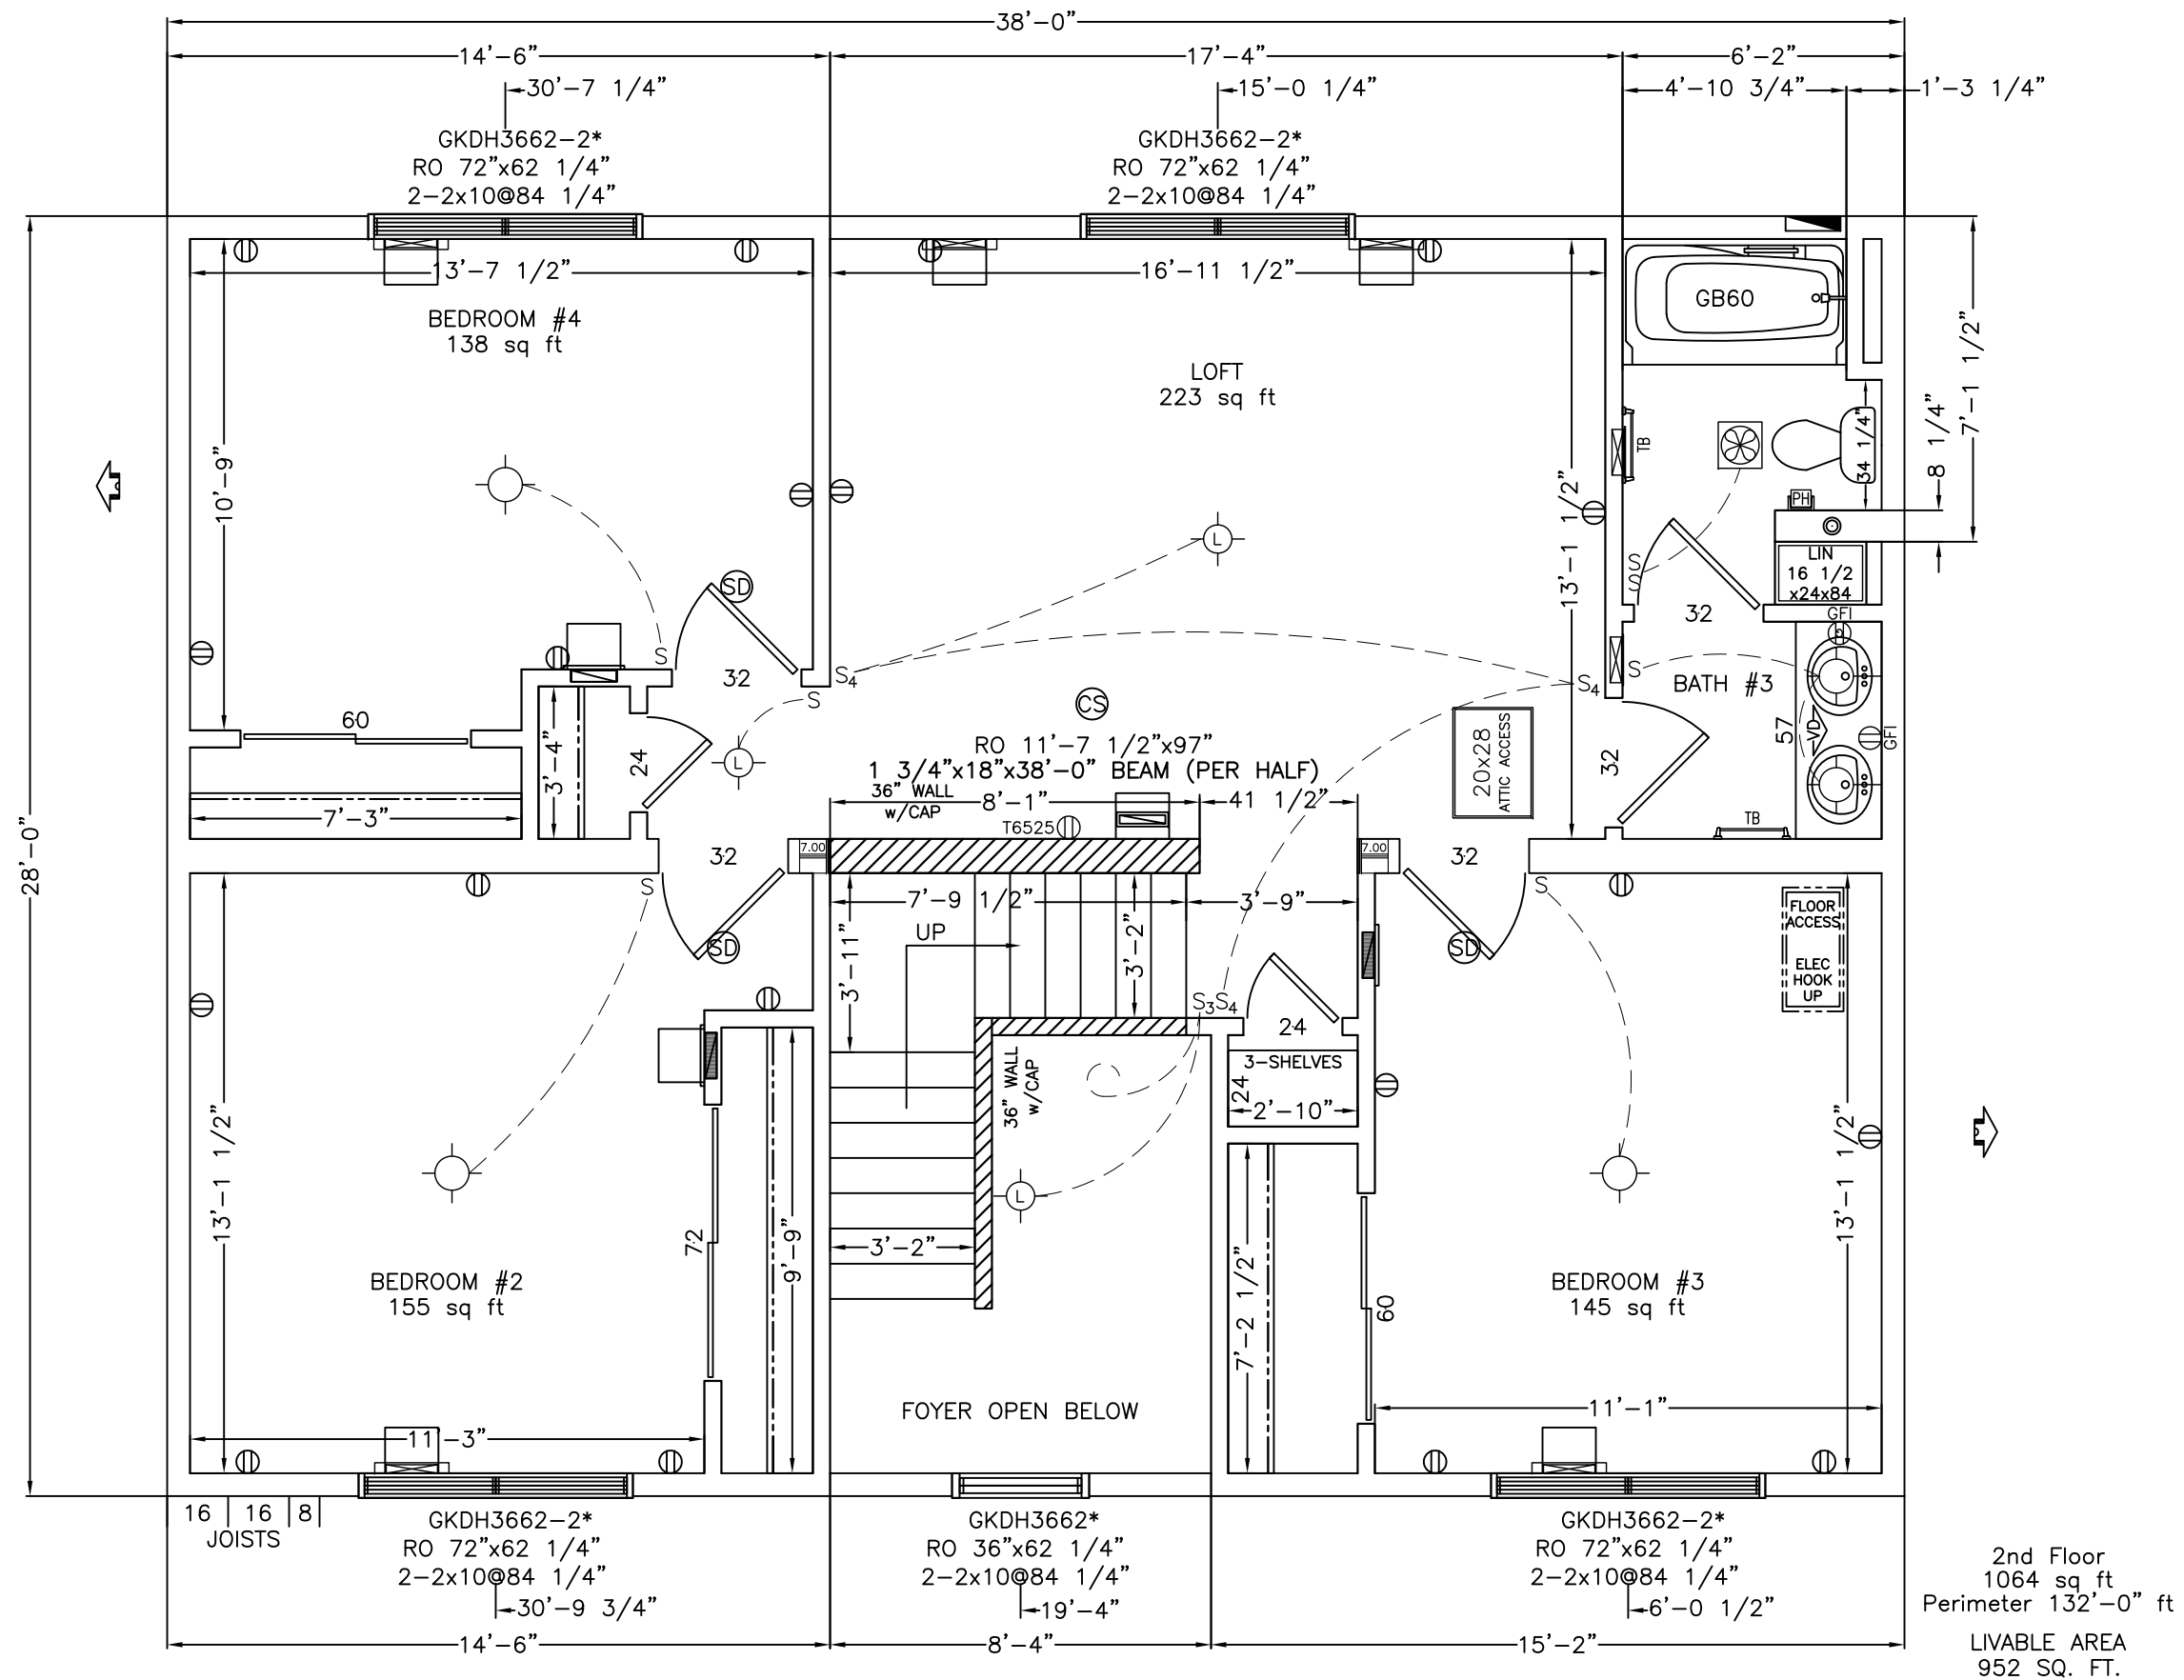

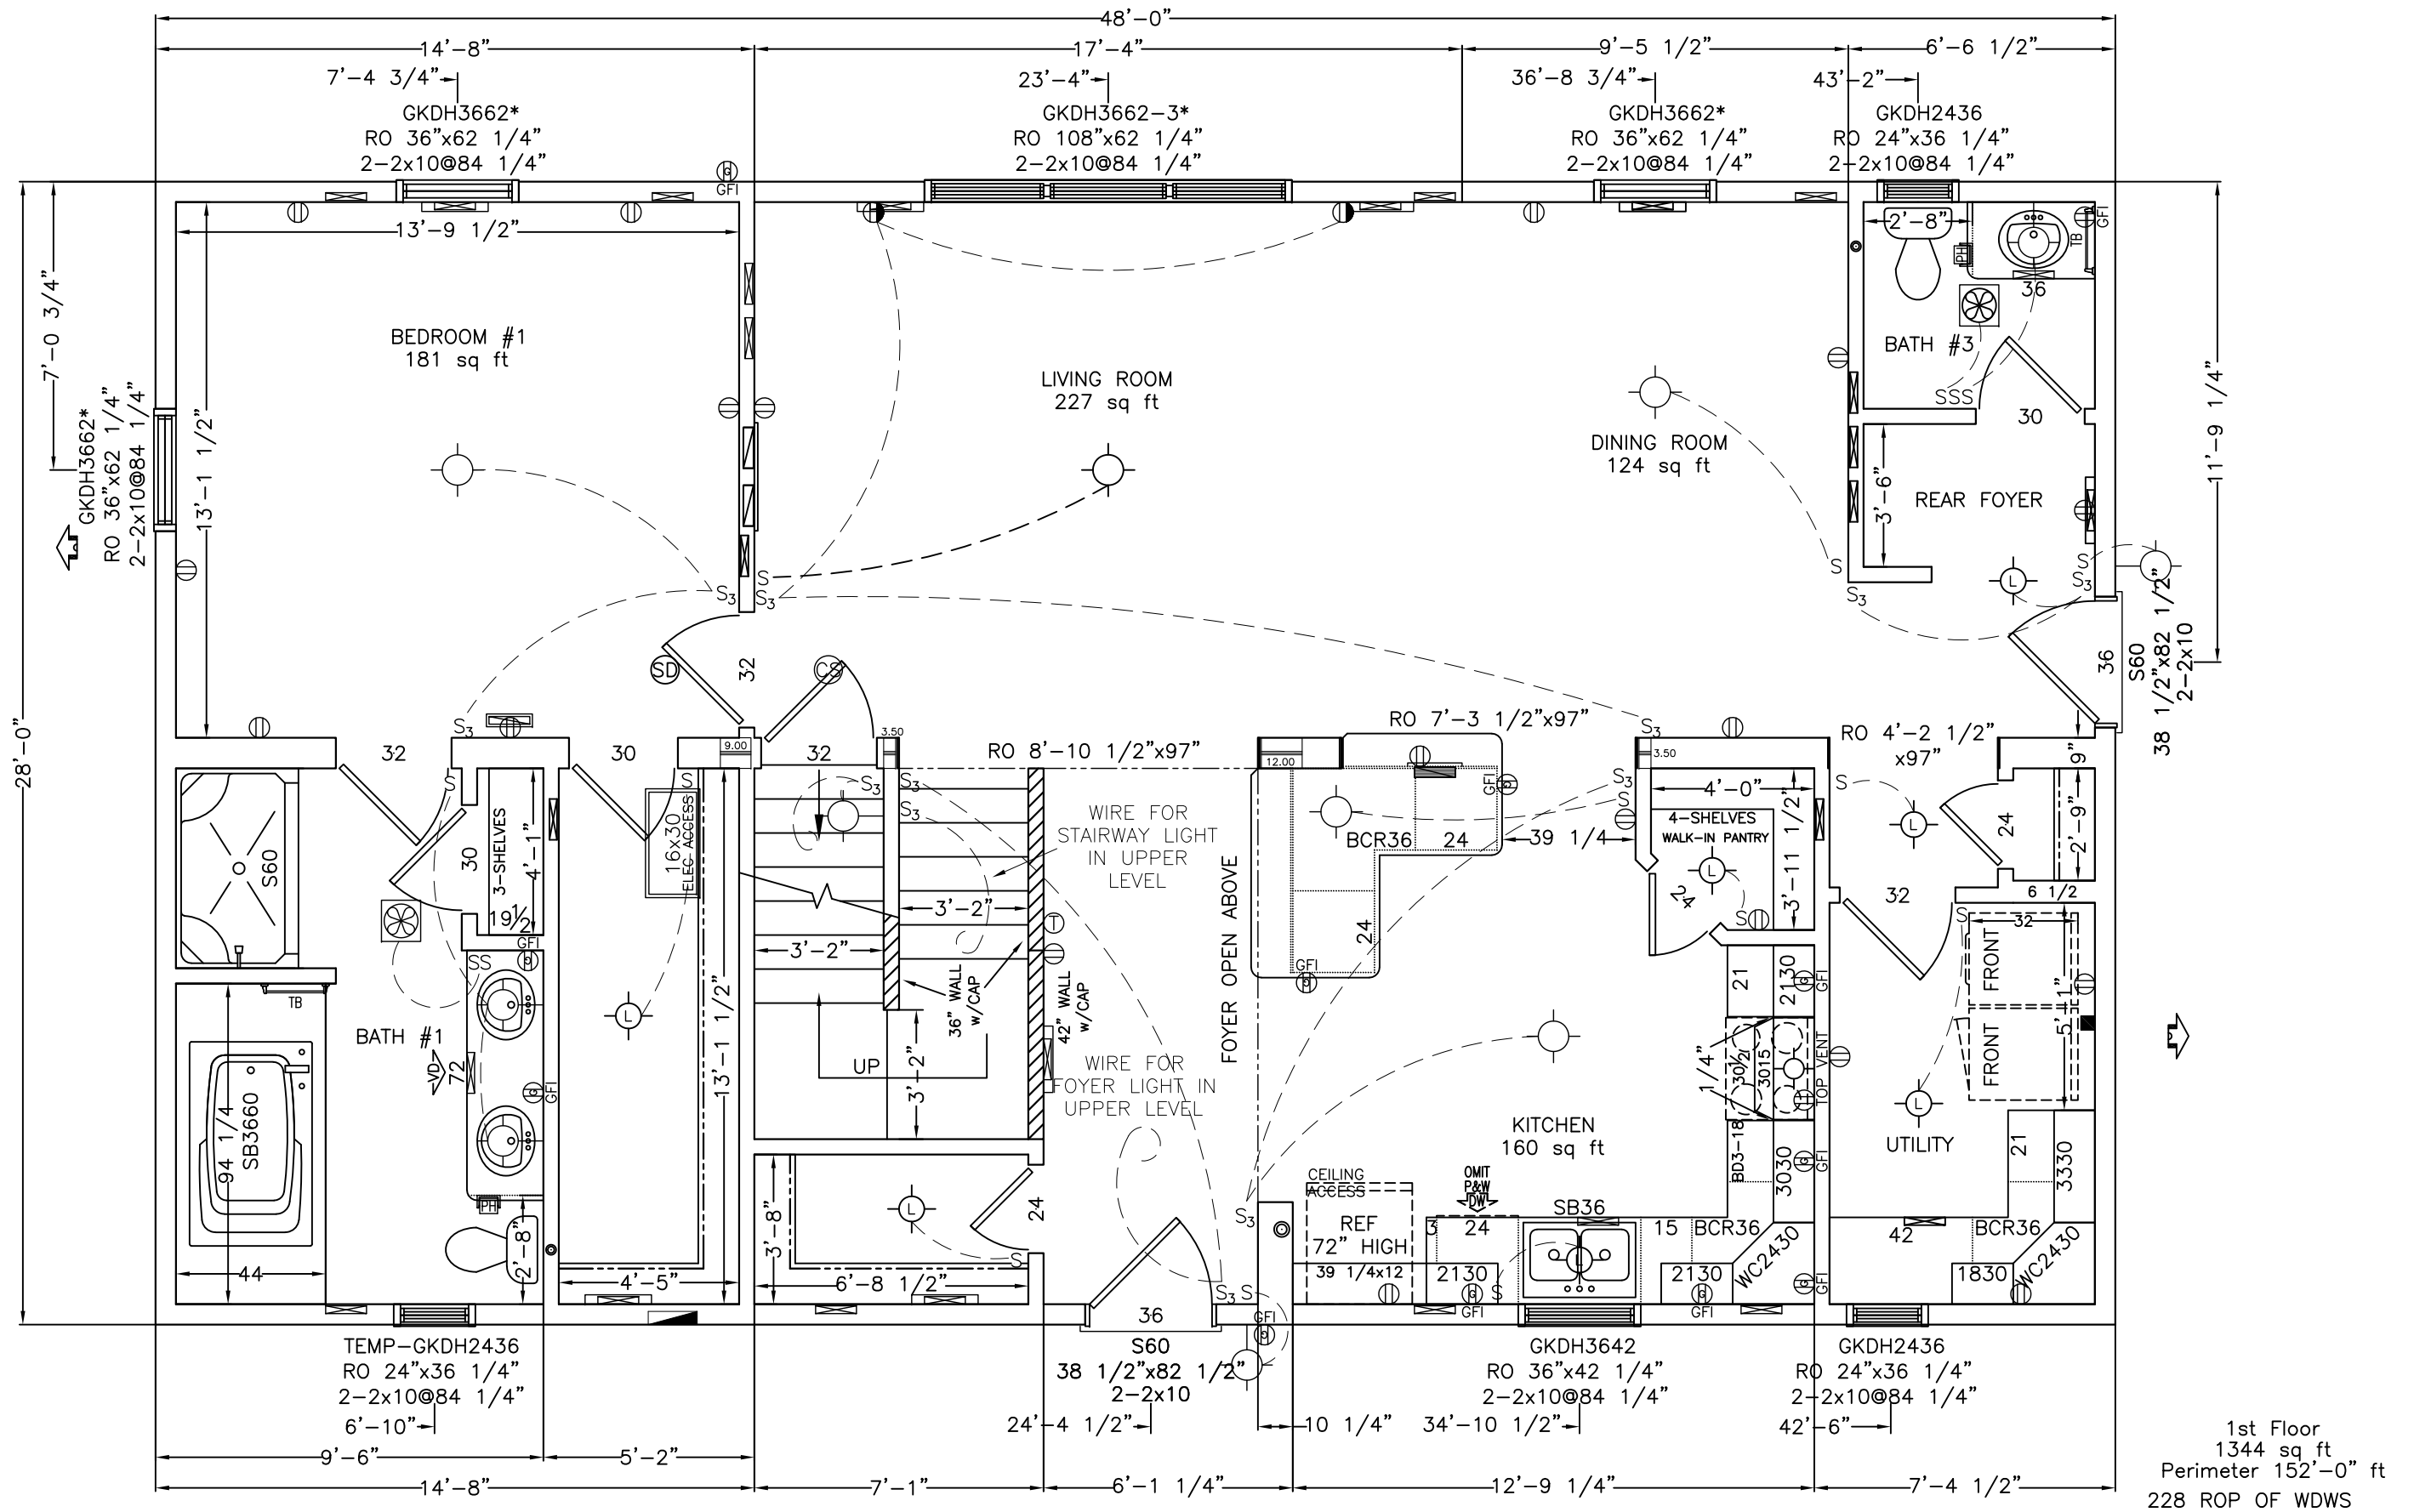

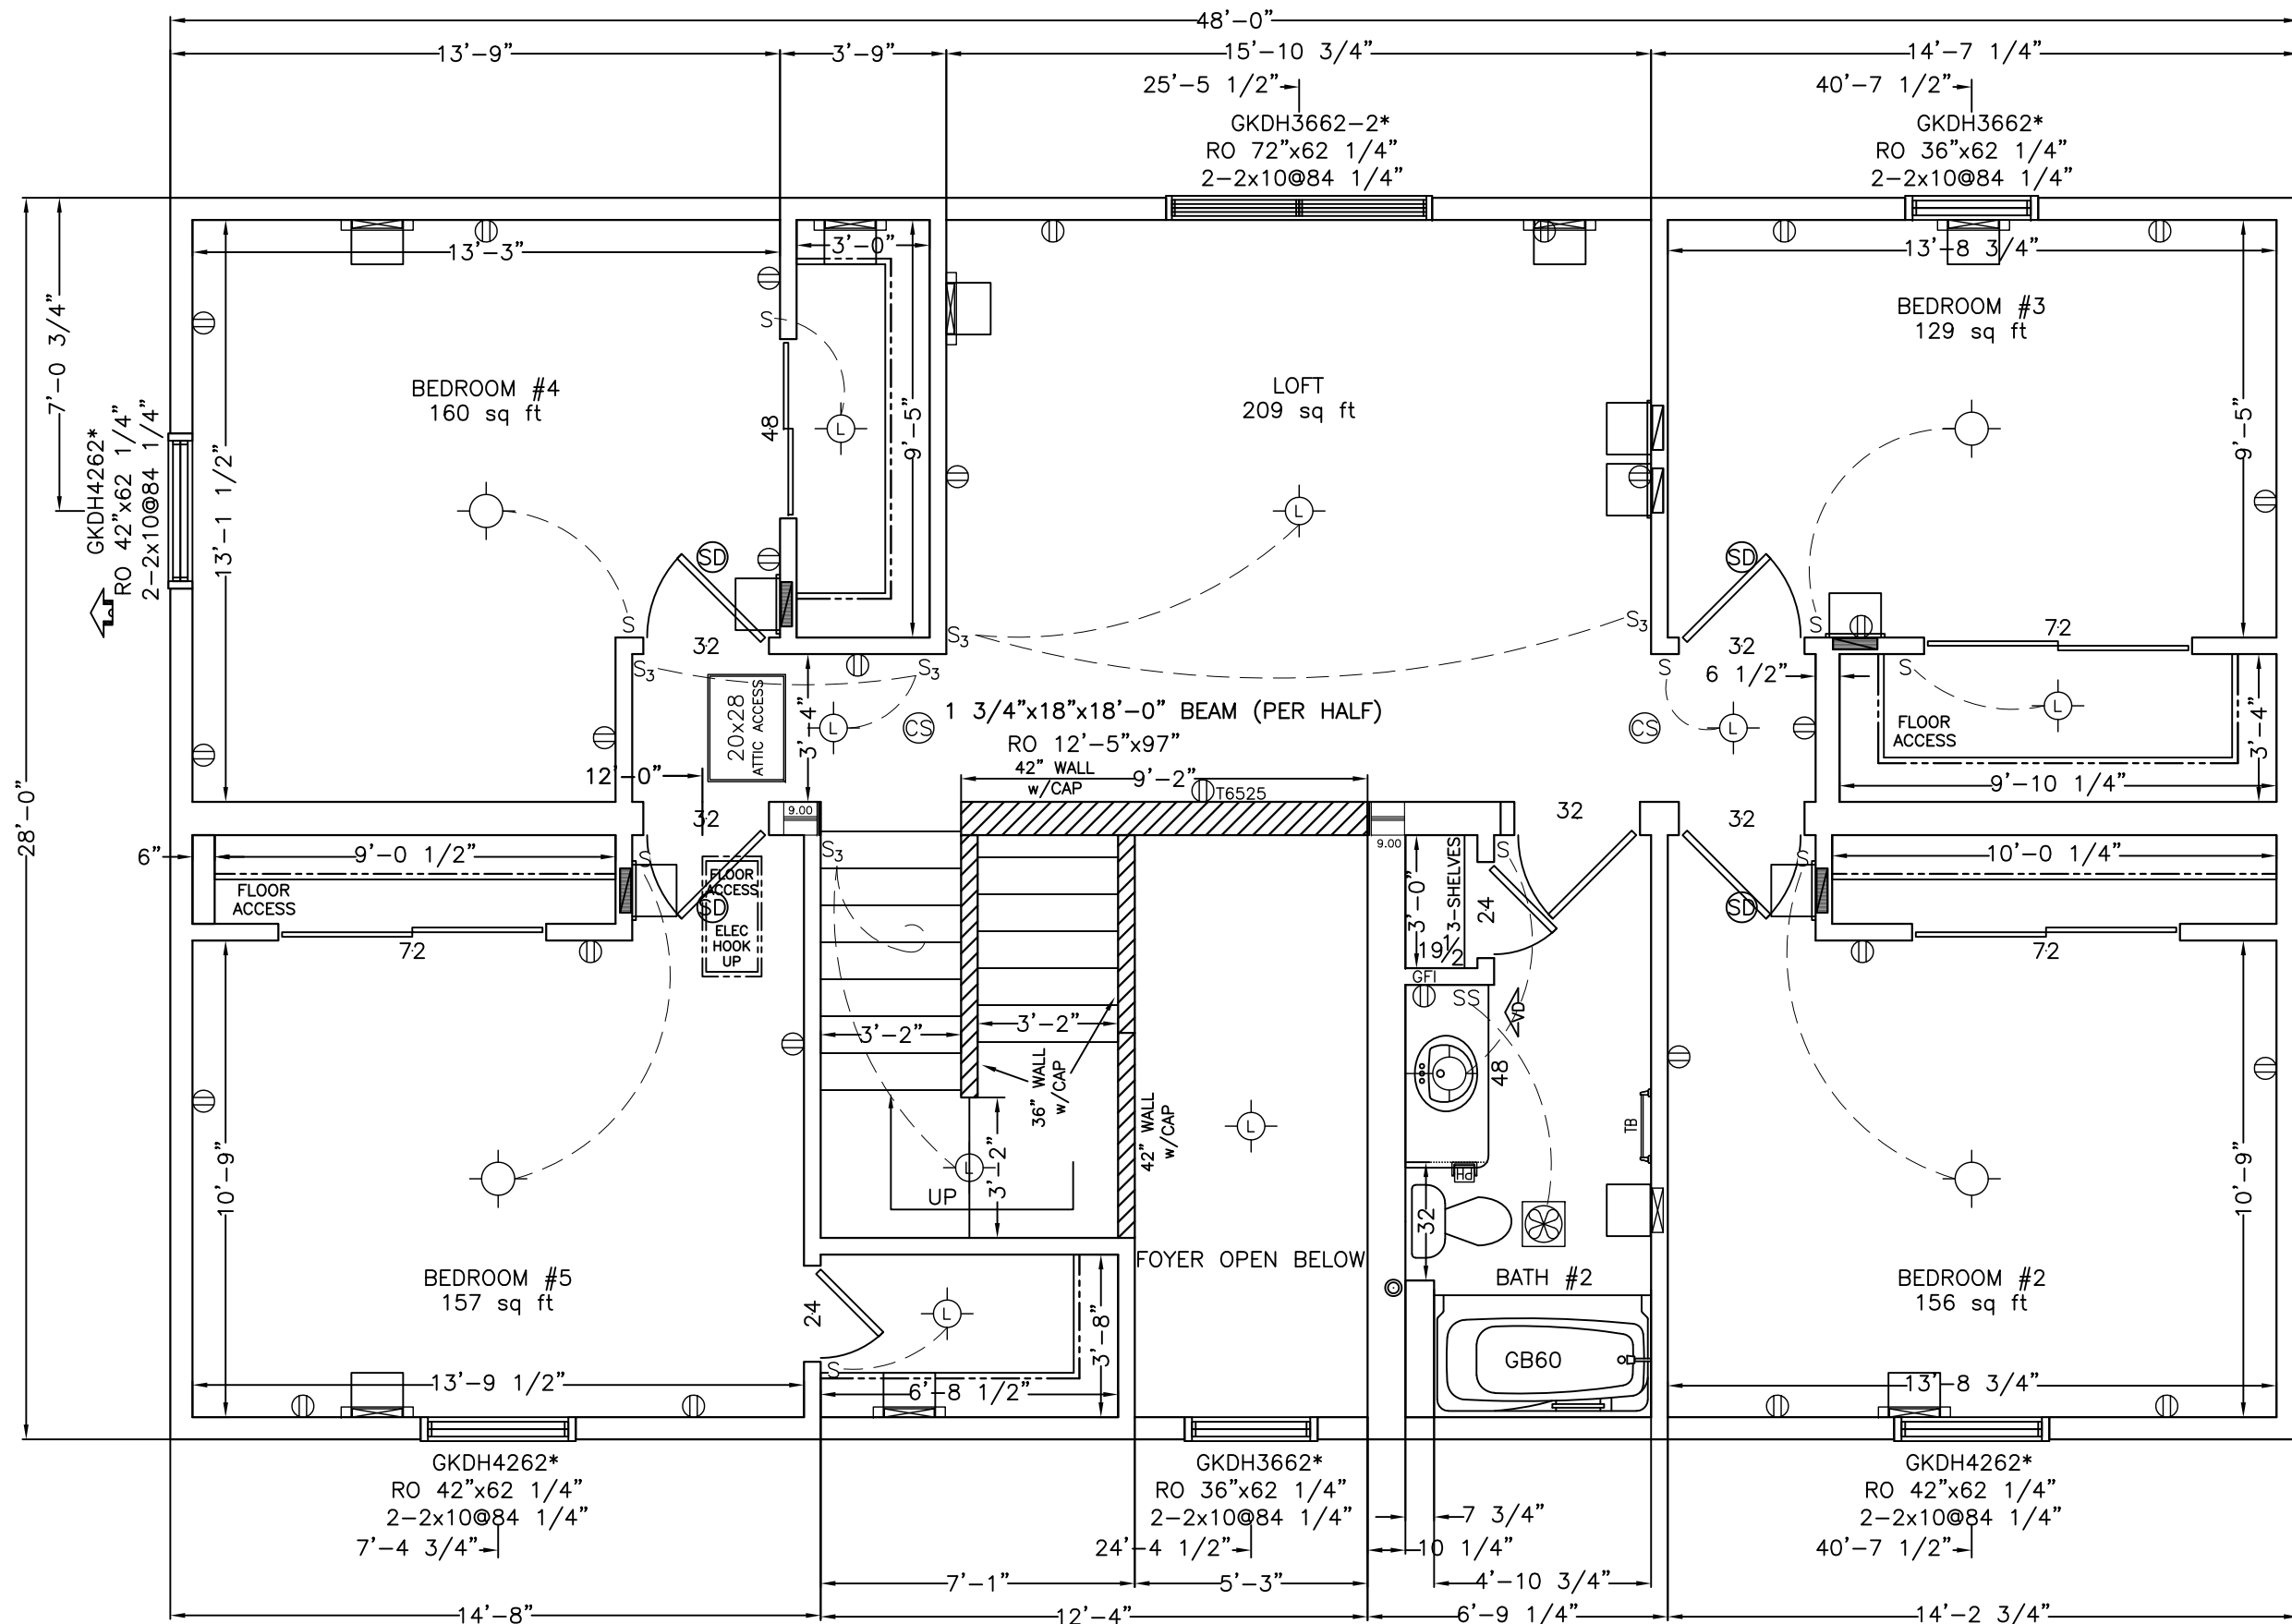

1208 sq ft
LIVABLE sq ft

2nd Floor
1344 sq ft
Perimeter 152'-0" ft

Wisconsin Homes INC.

425 West McMillan PO Box 250 Marshfield, WI 54449

715.384.2161 Fax 715.387.3627


www.wisconsinhomesinc.com

Telmark



Building Your Future with Quality



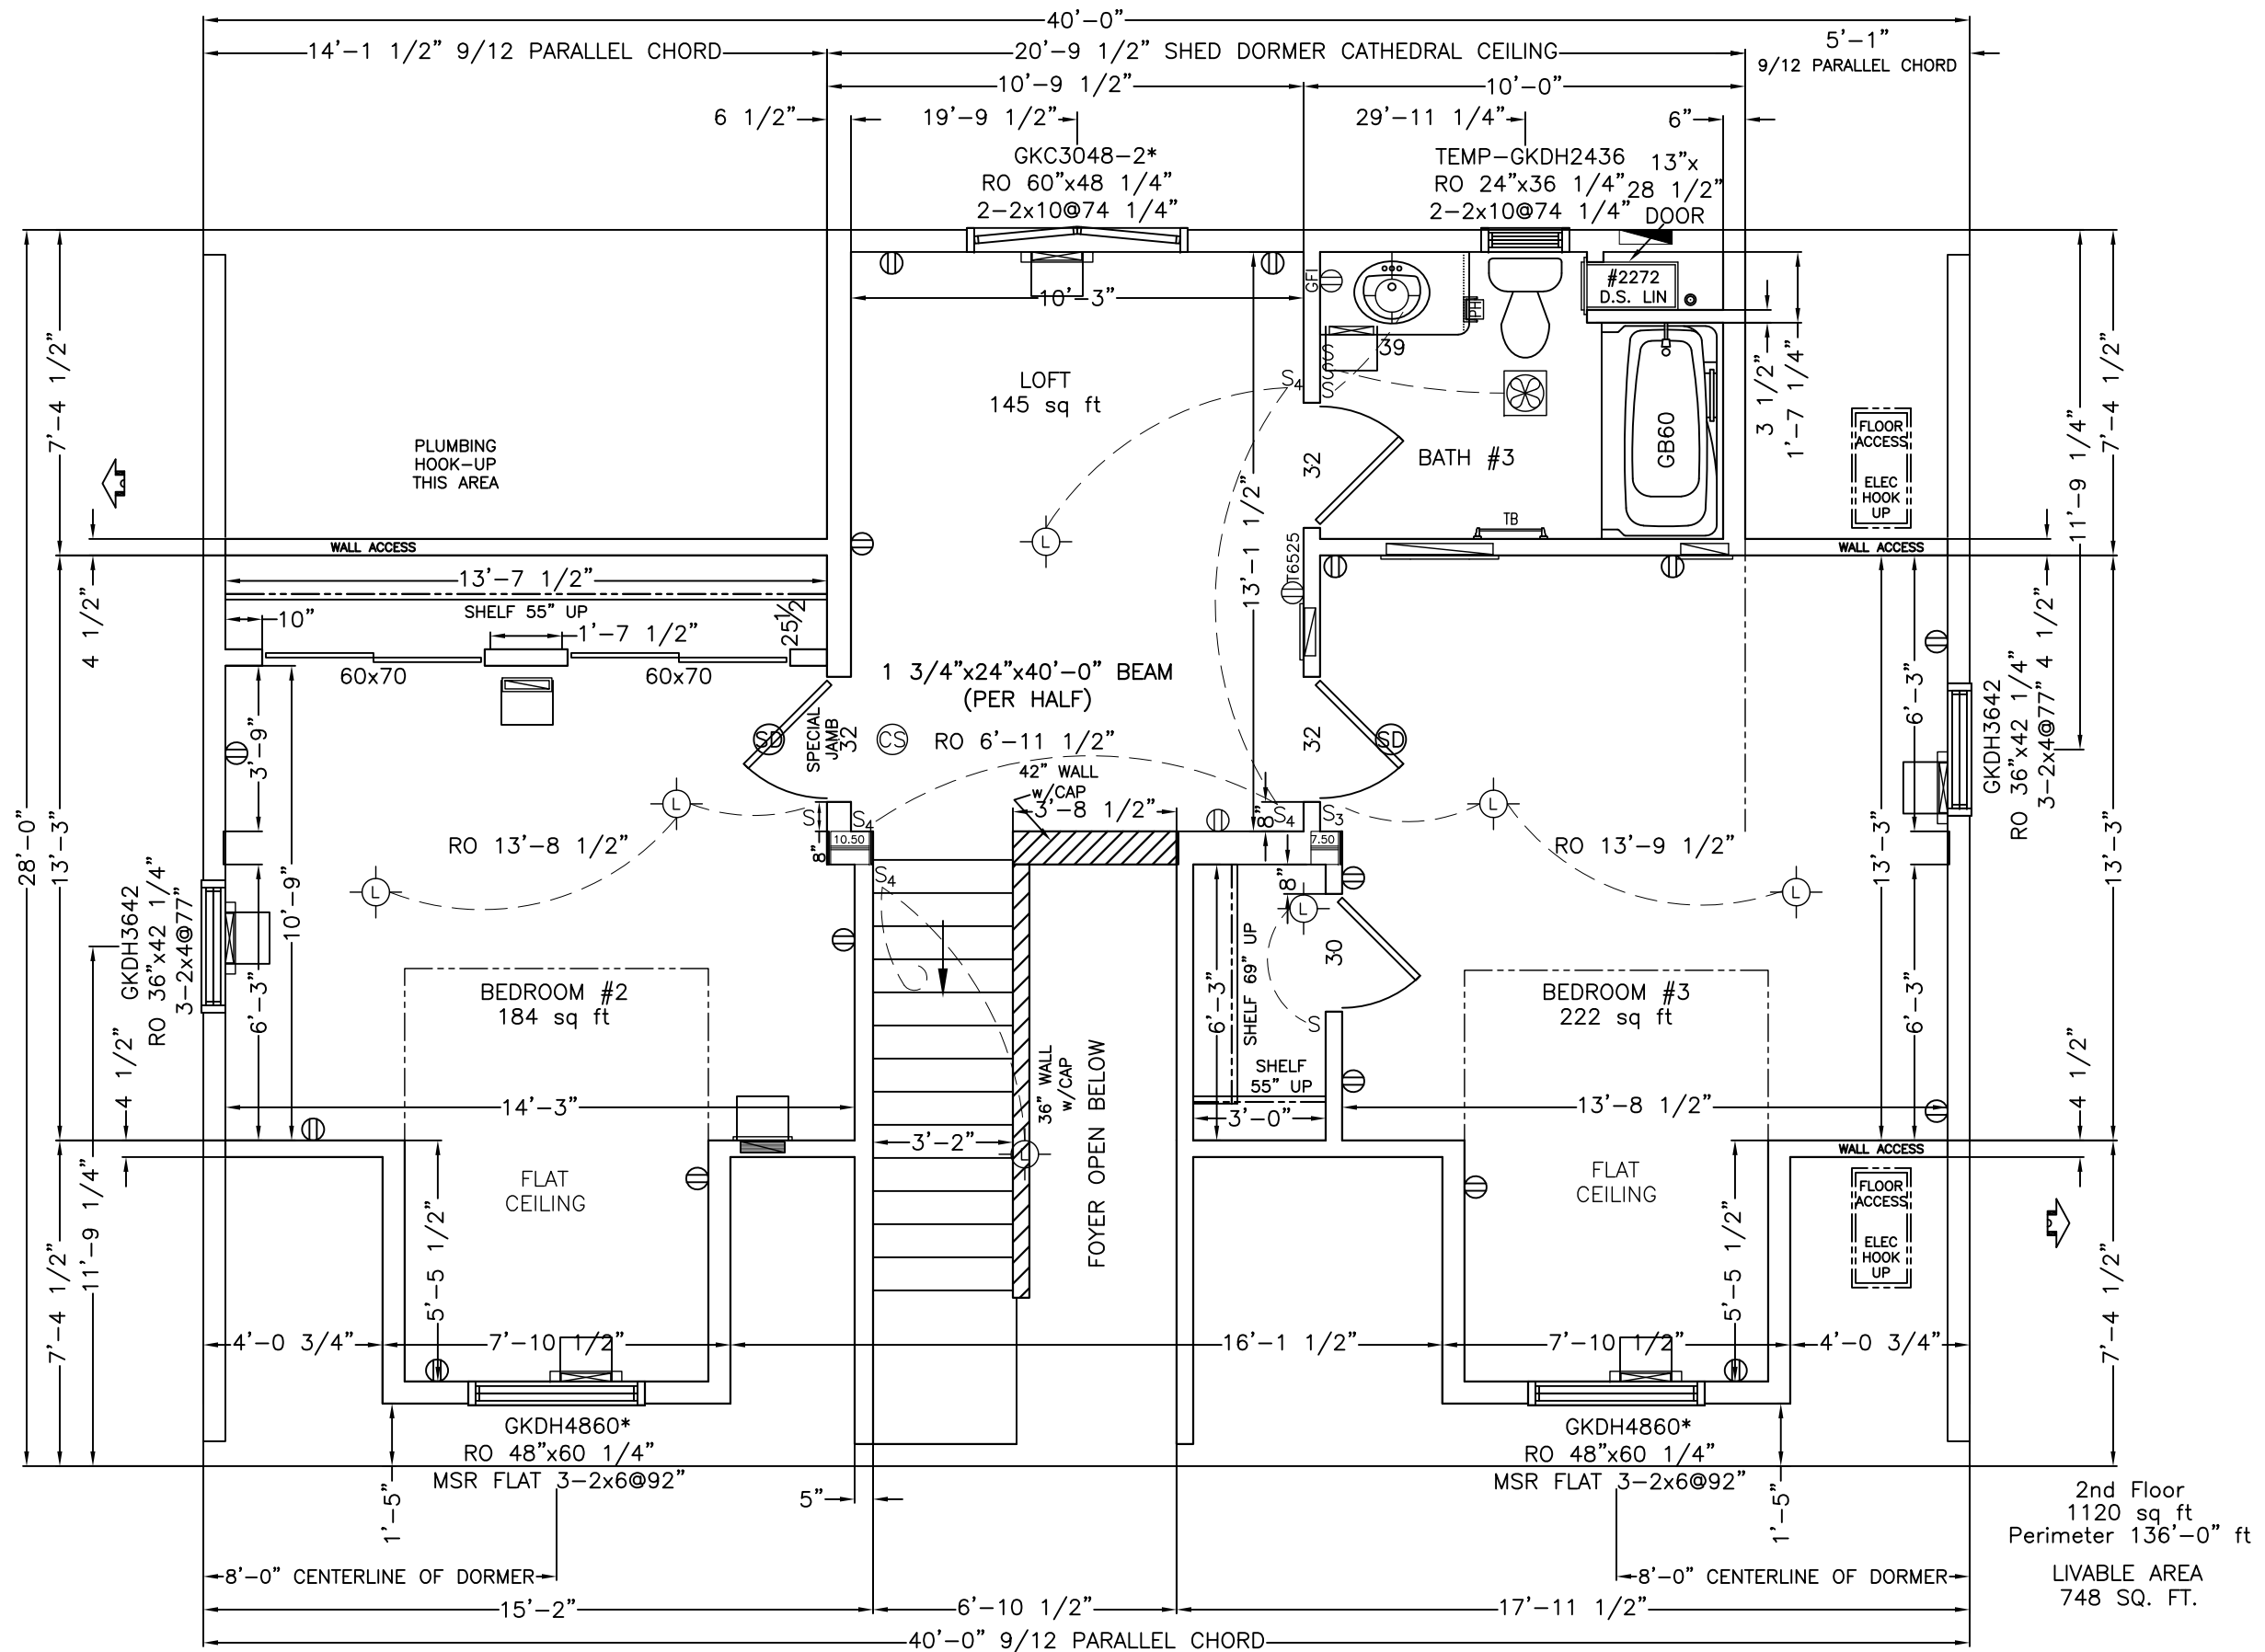

WISCONSIN HOMES INC.
425 W. McMILLAN ST.
MARSHFIELD, WI 54449

2840 3BDRM TELMARK

DESC: 2ND FLOOR PLAN

CLNG: 96 1/2"

BSMT: 8

PITCH: 9/12

DEALER: WISCONSIN HOMES INC.

CUST: ----

SCALE: 1/4" = 1'

DATE: 03/01/2019


LOCATION: UNKNOWN, WI

DWG NO.


42#


3550


A2

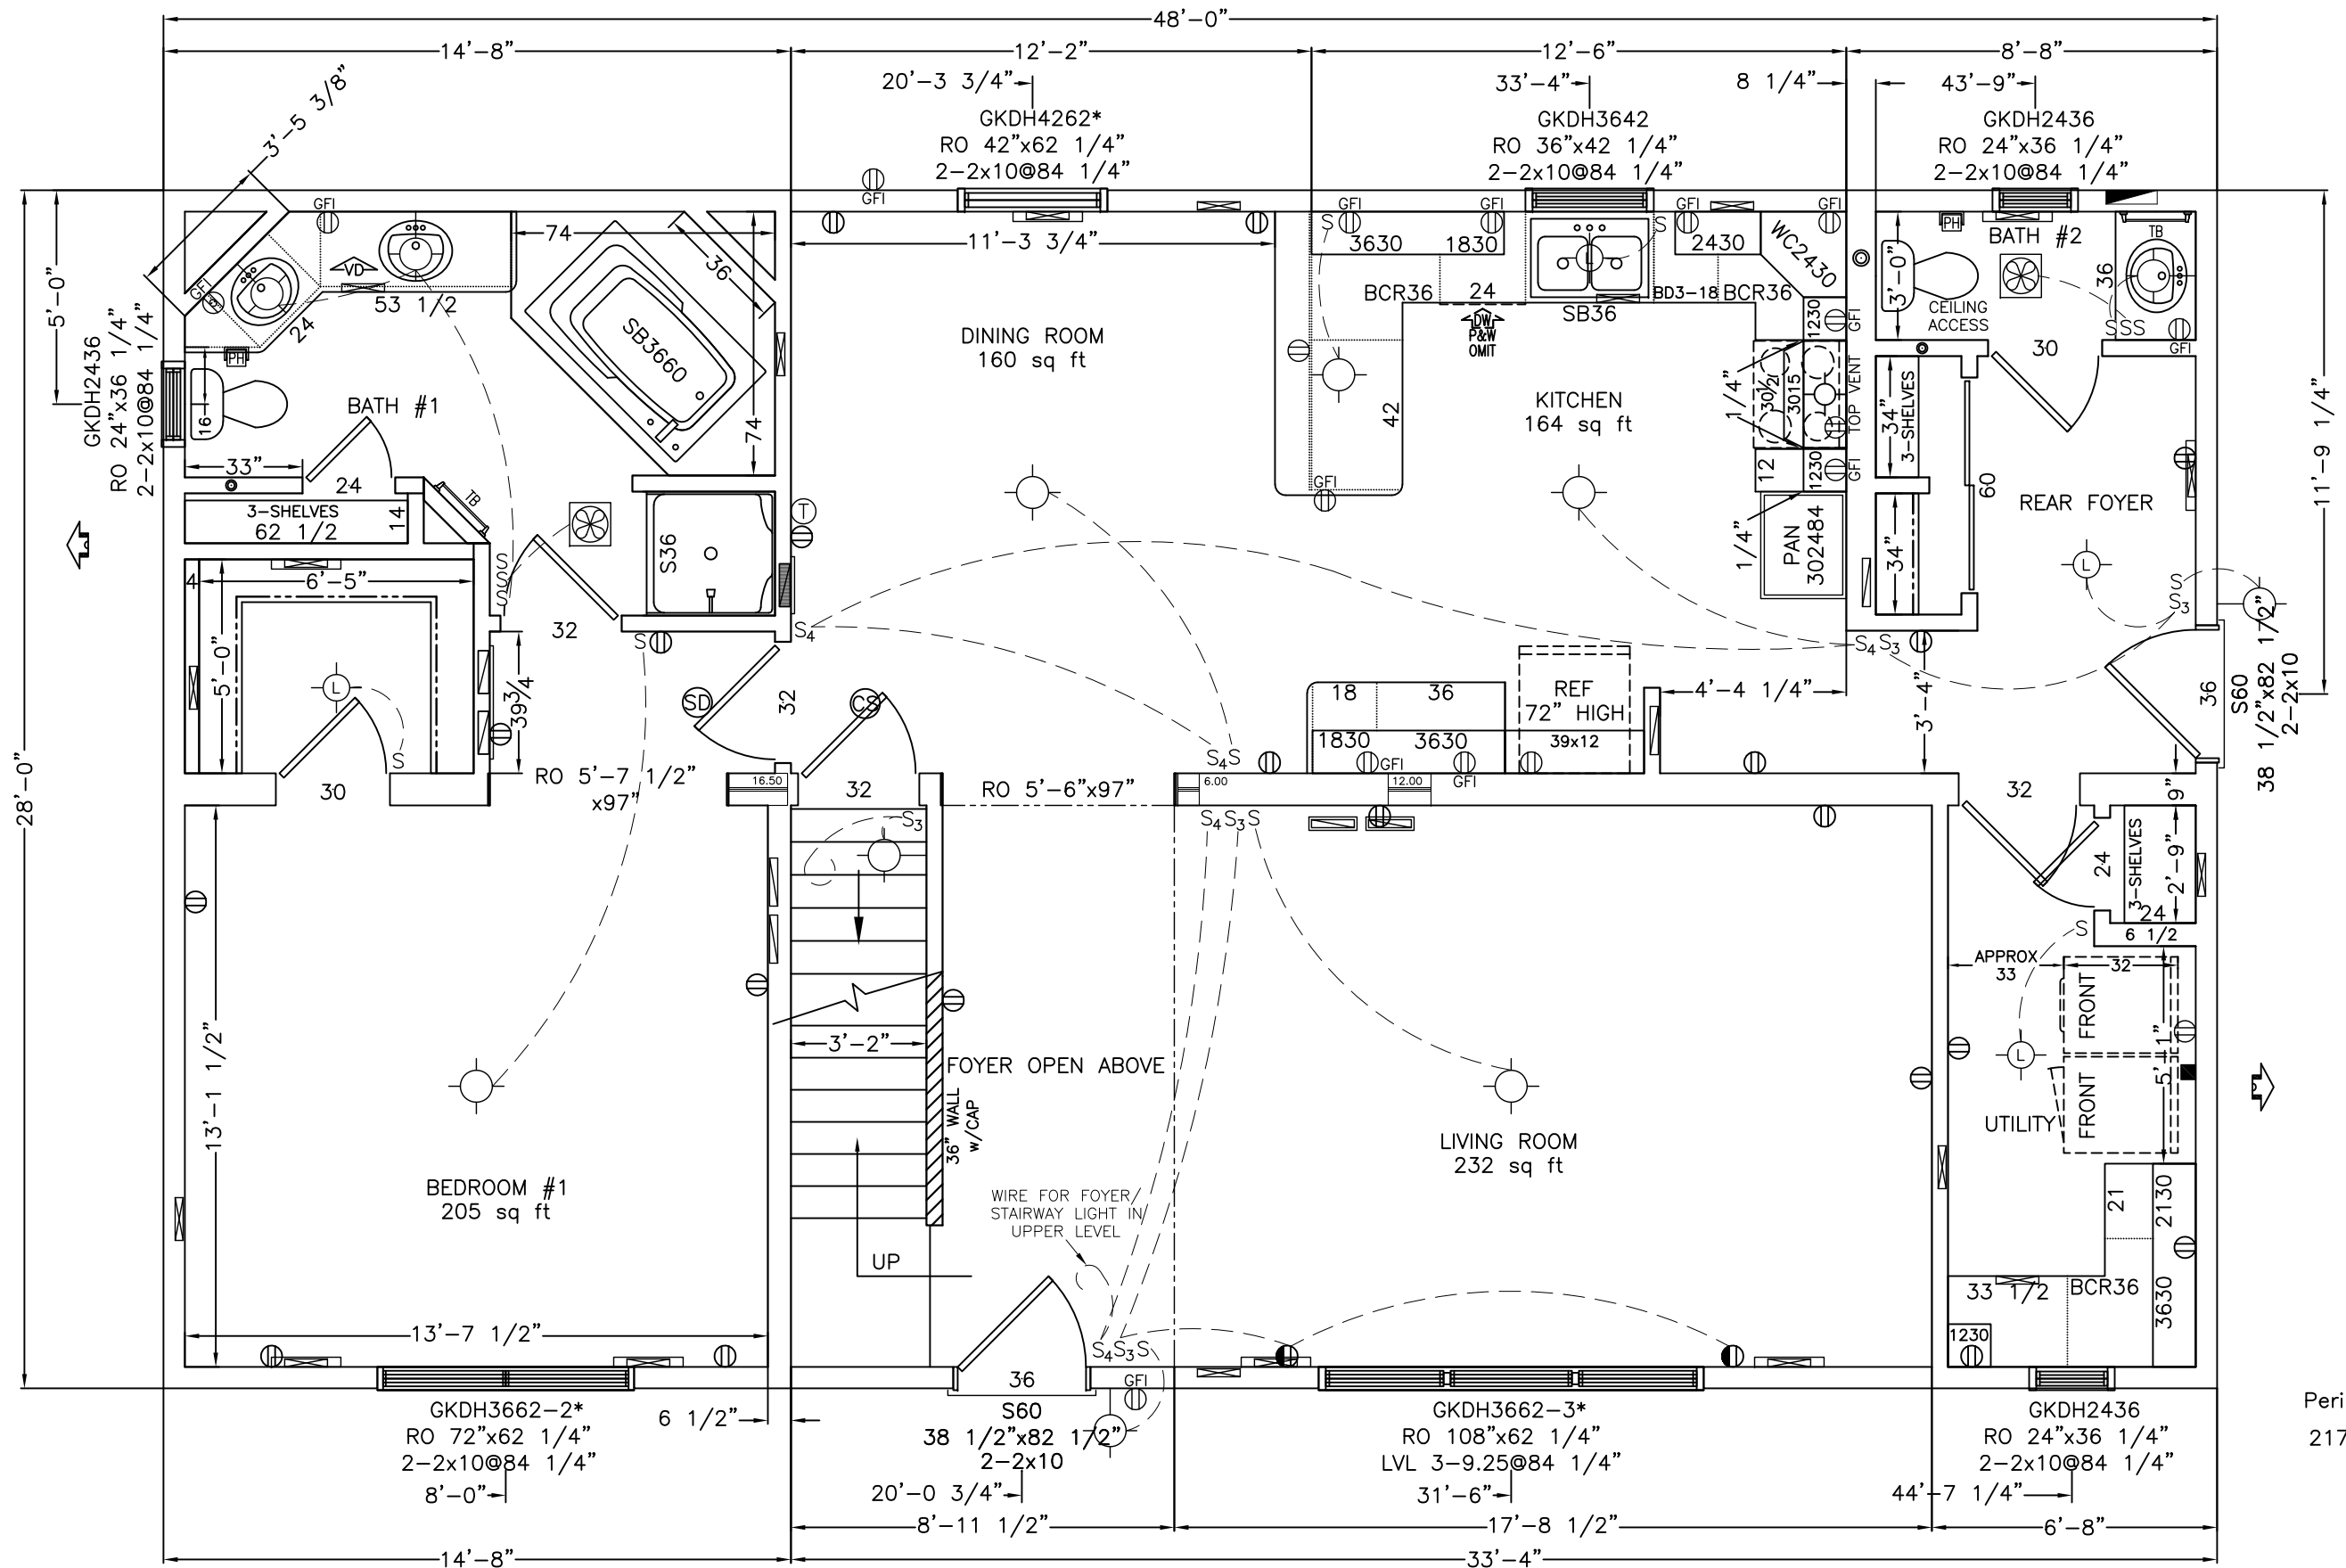

1st Floor
1344 sq ft
Perimeter 152'-0" ft
217 ROP OF WDWS

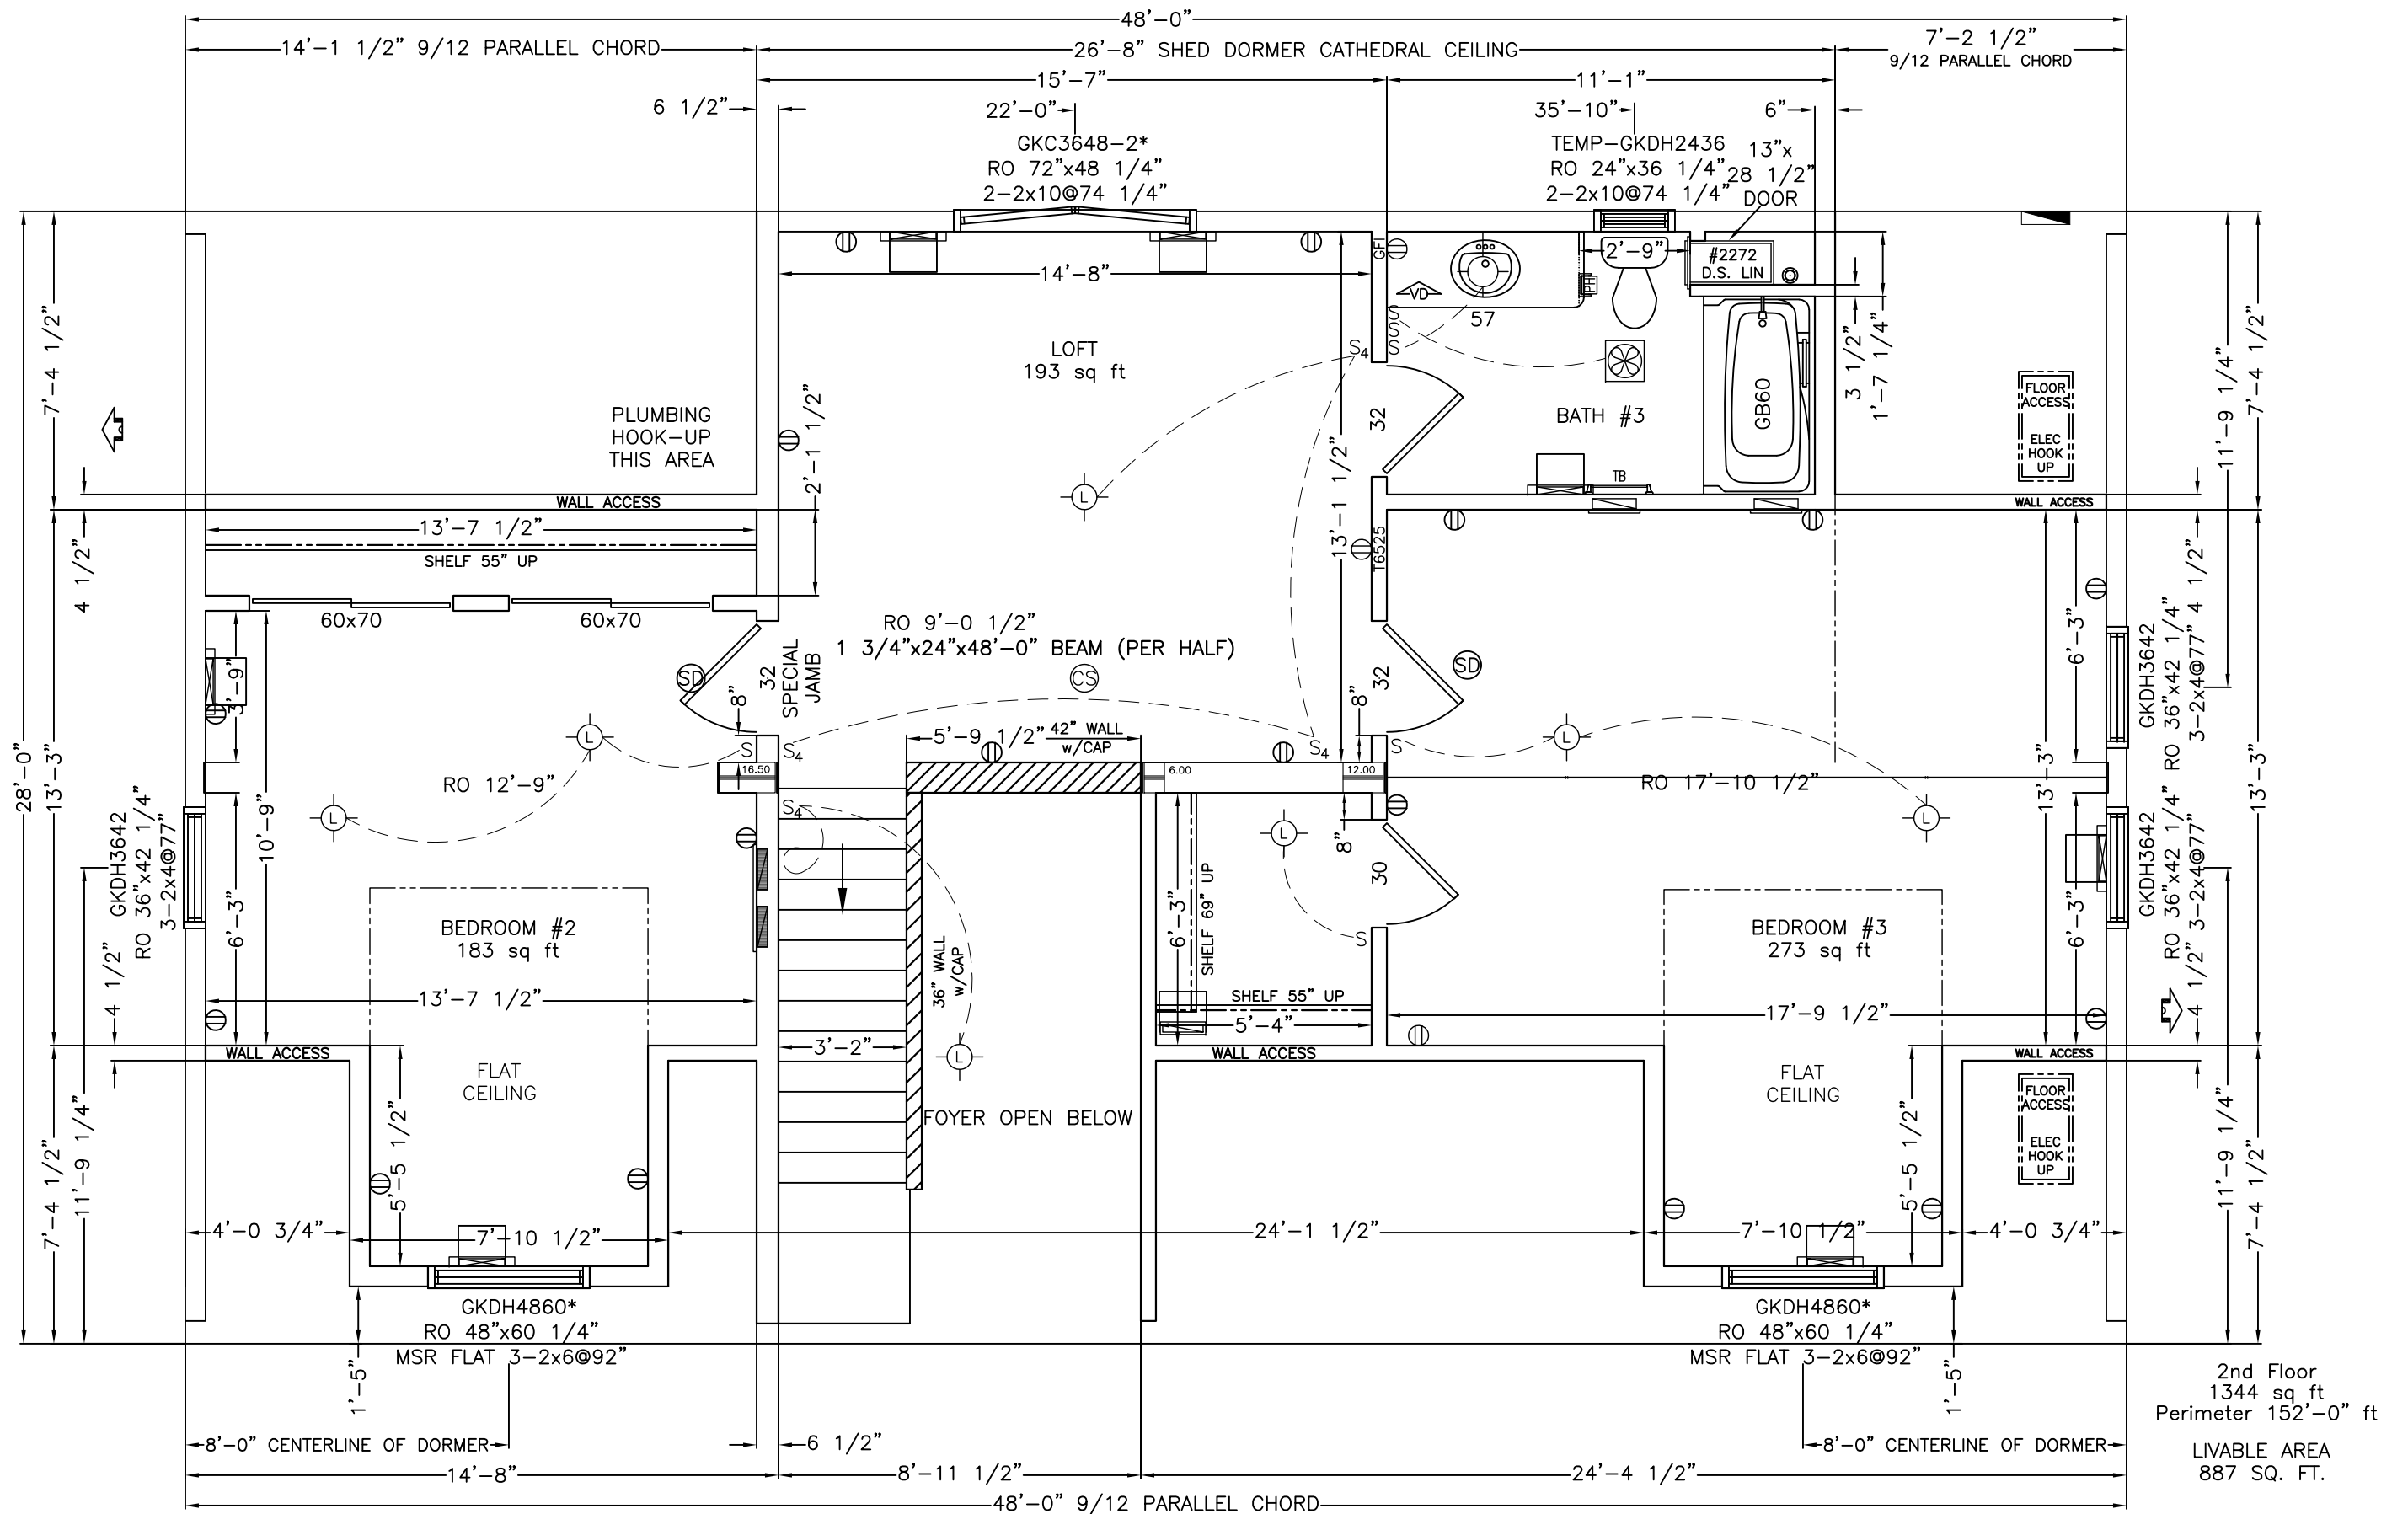

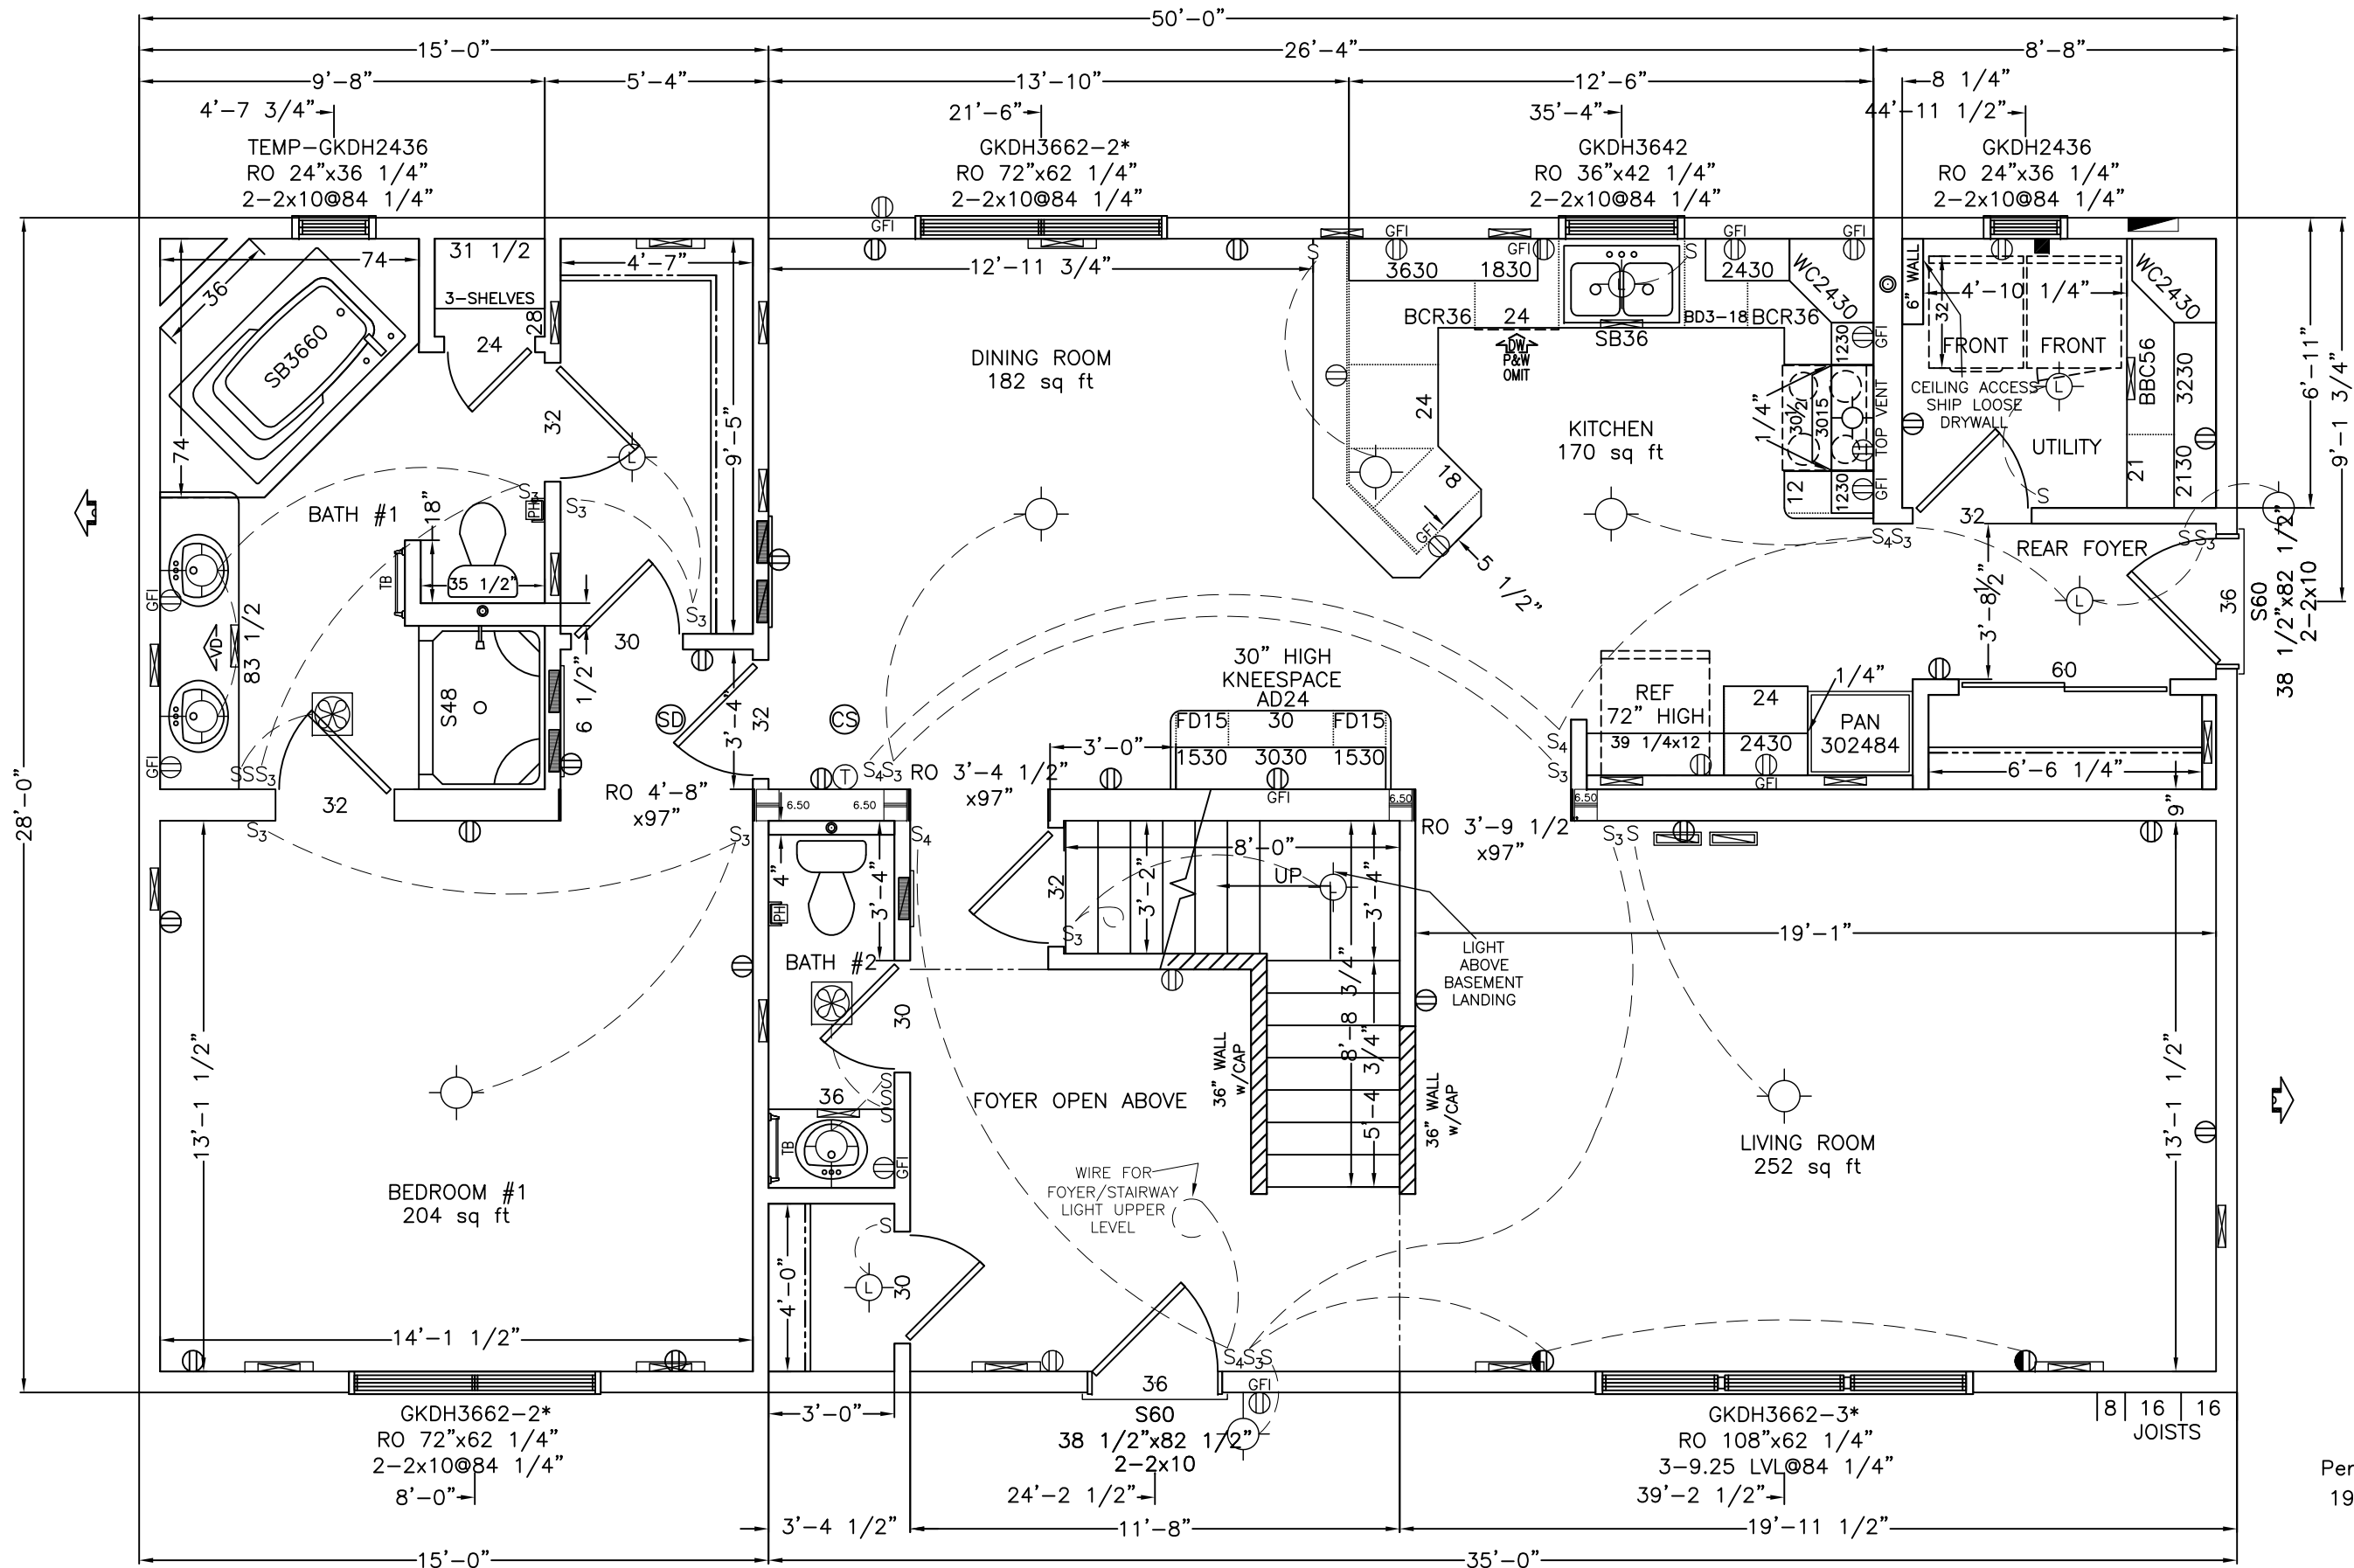

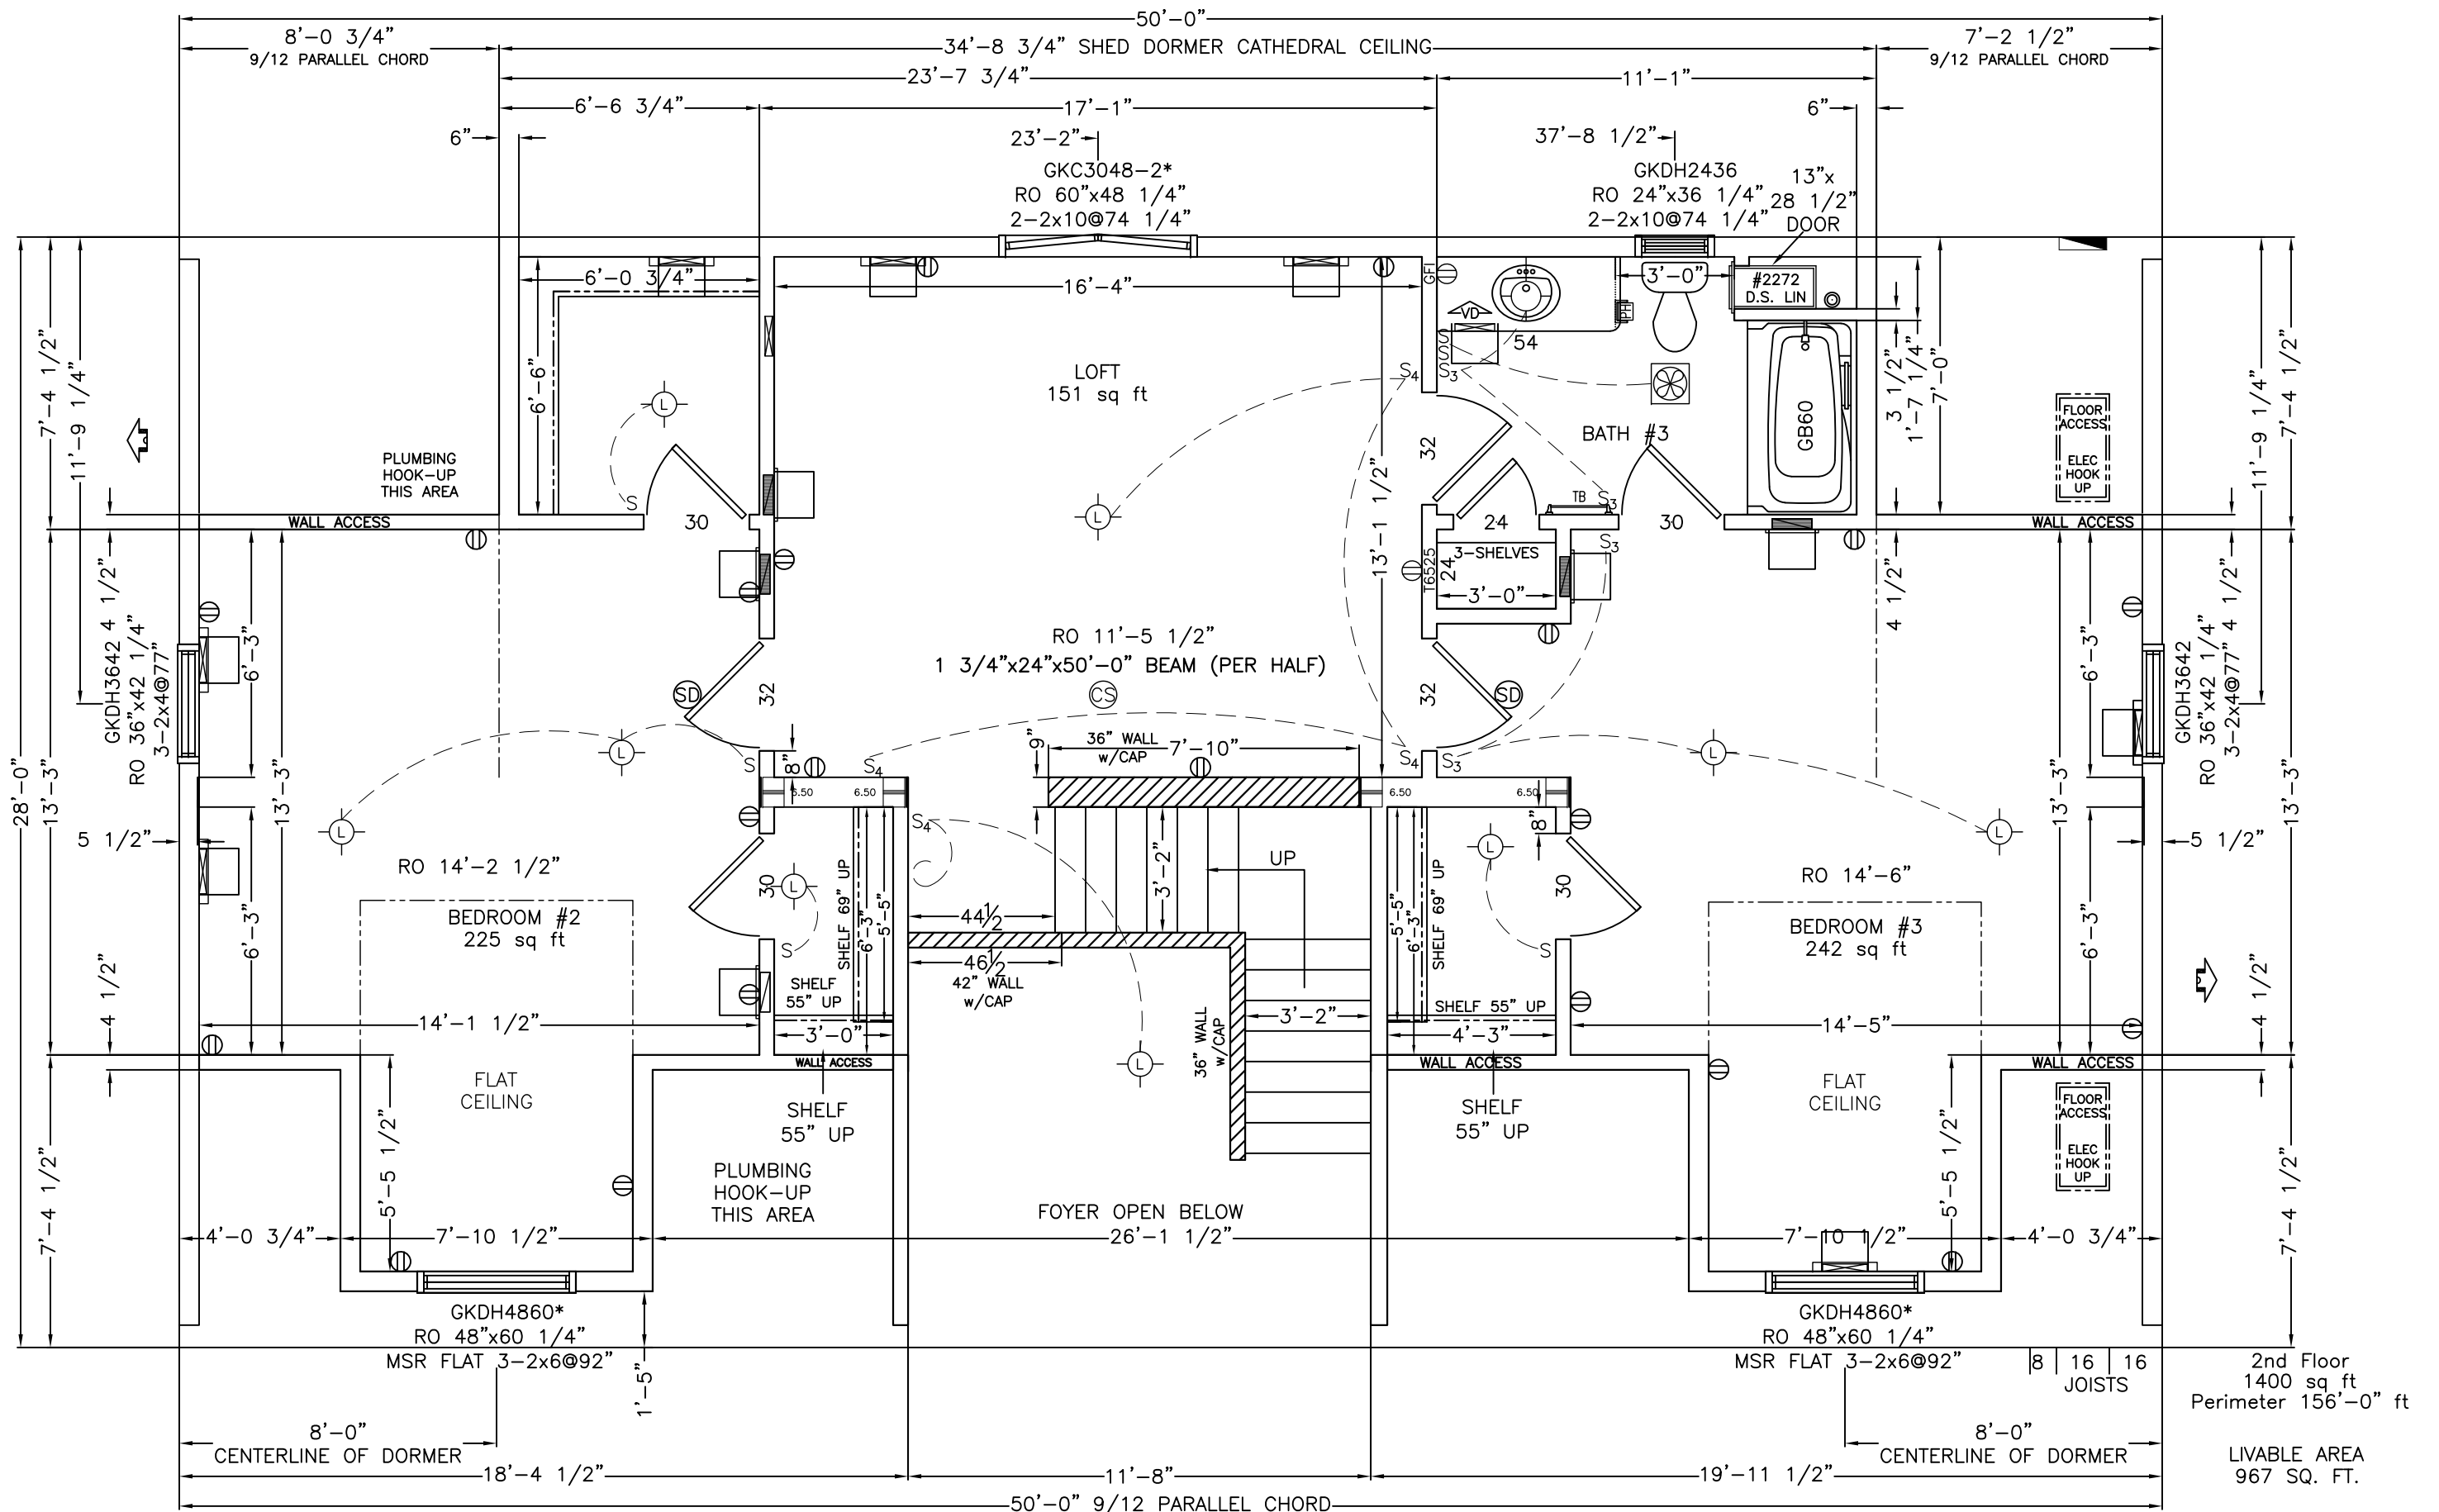

Wisconsin Homes INC.

425 West McMillan PO Box 250 Marshfield, WI 54449

715.384.2161 Fax 715.387.3627


www.wisconsinhomesinc.com

Spectrum



Building Your Future with Quality



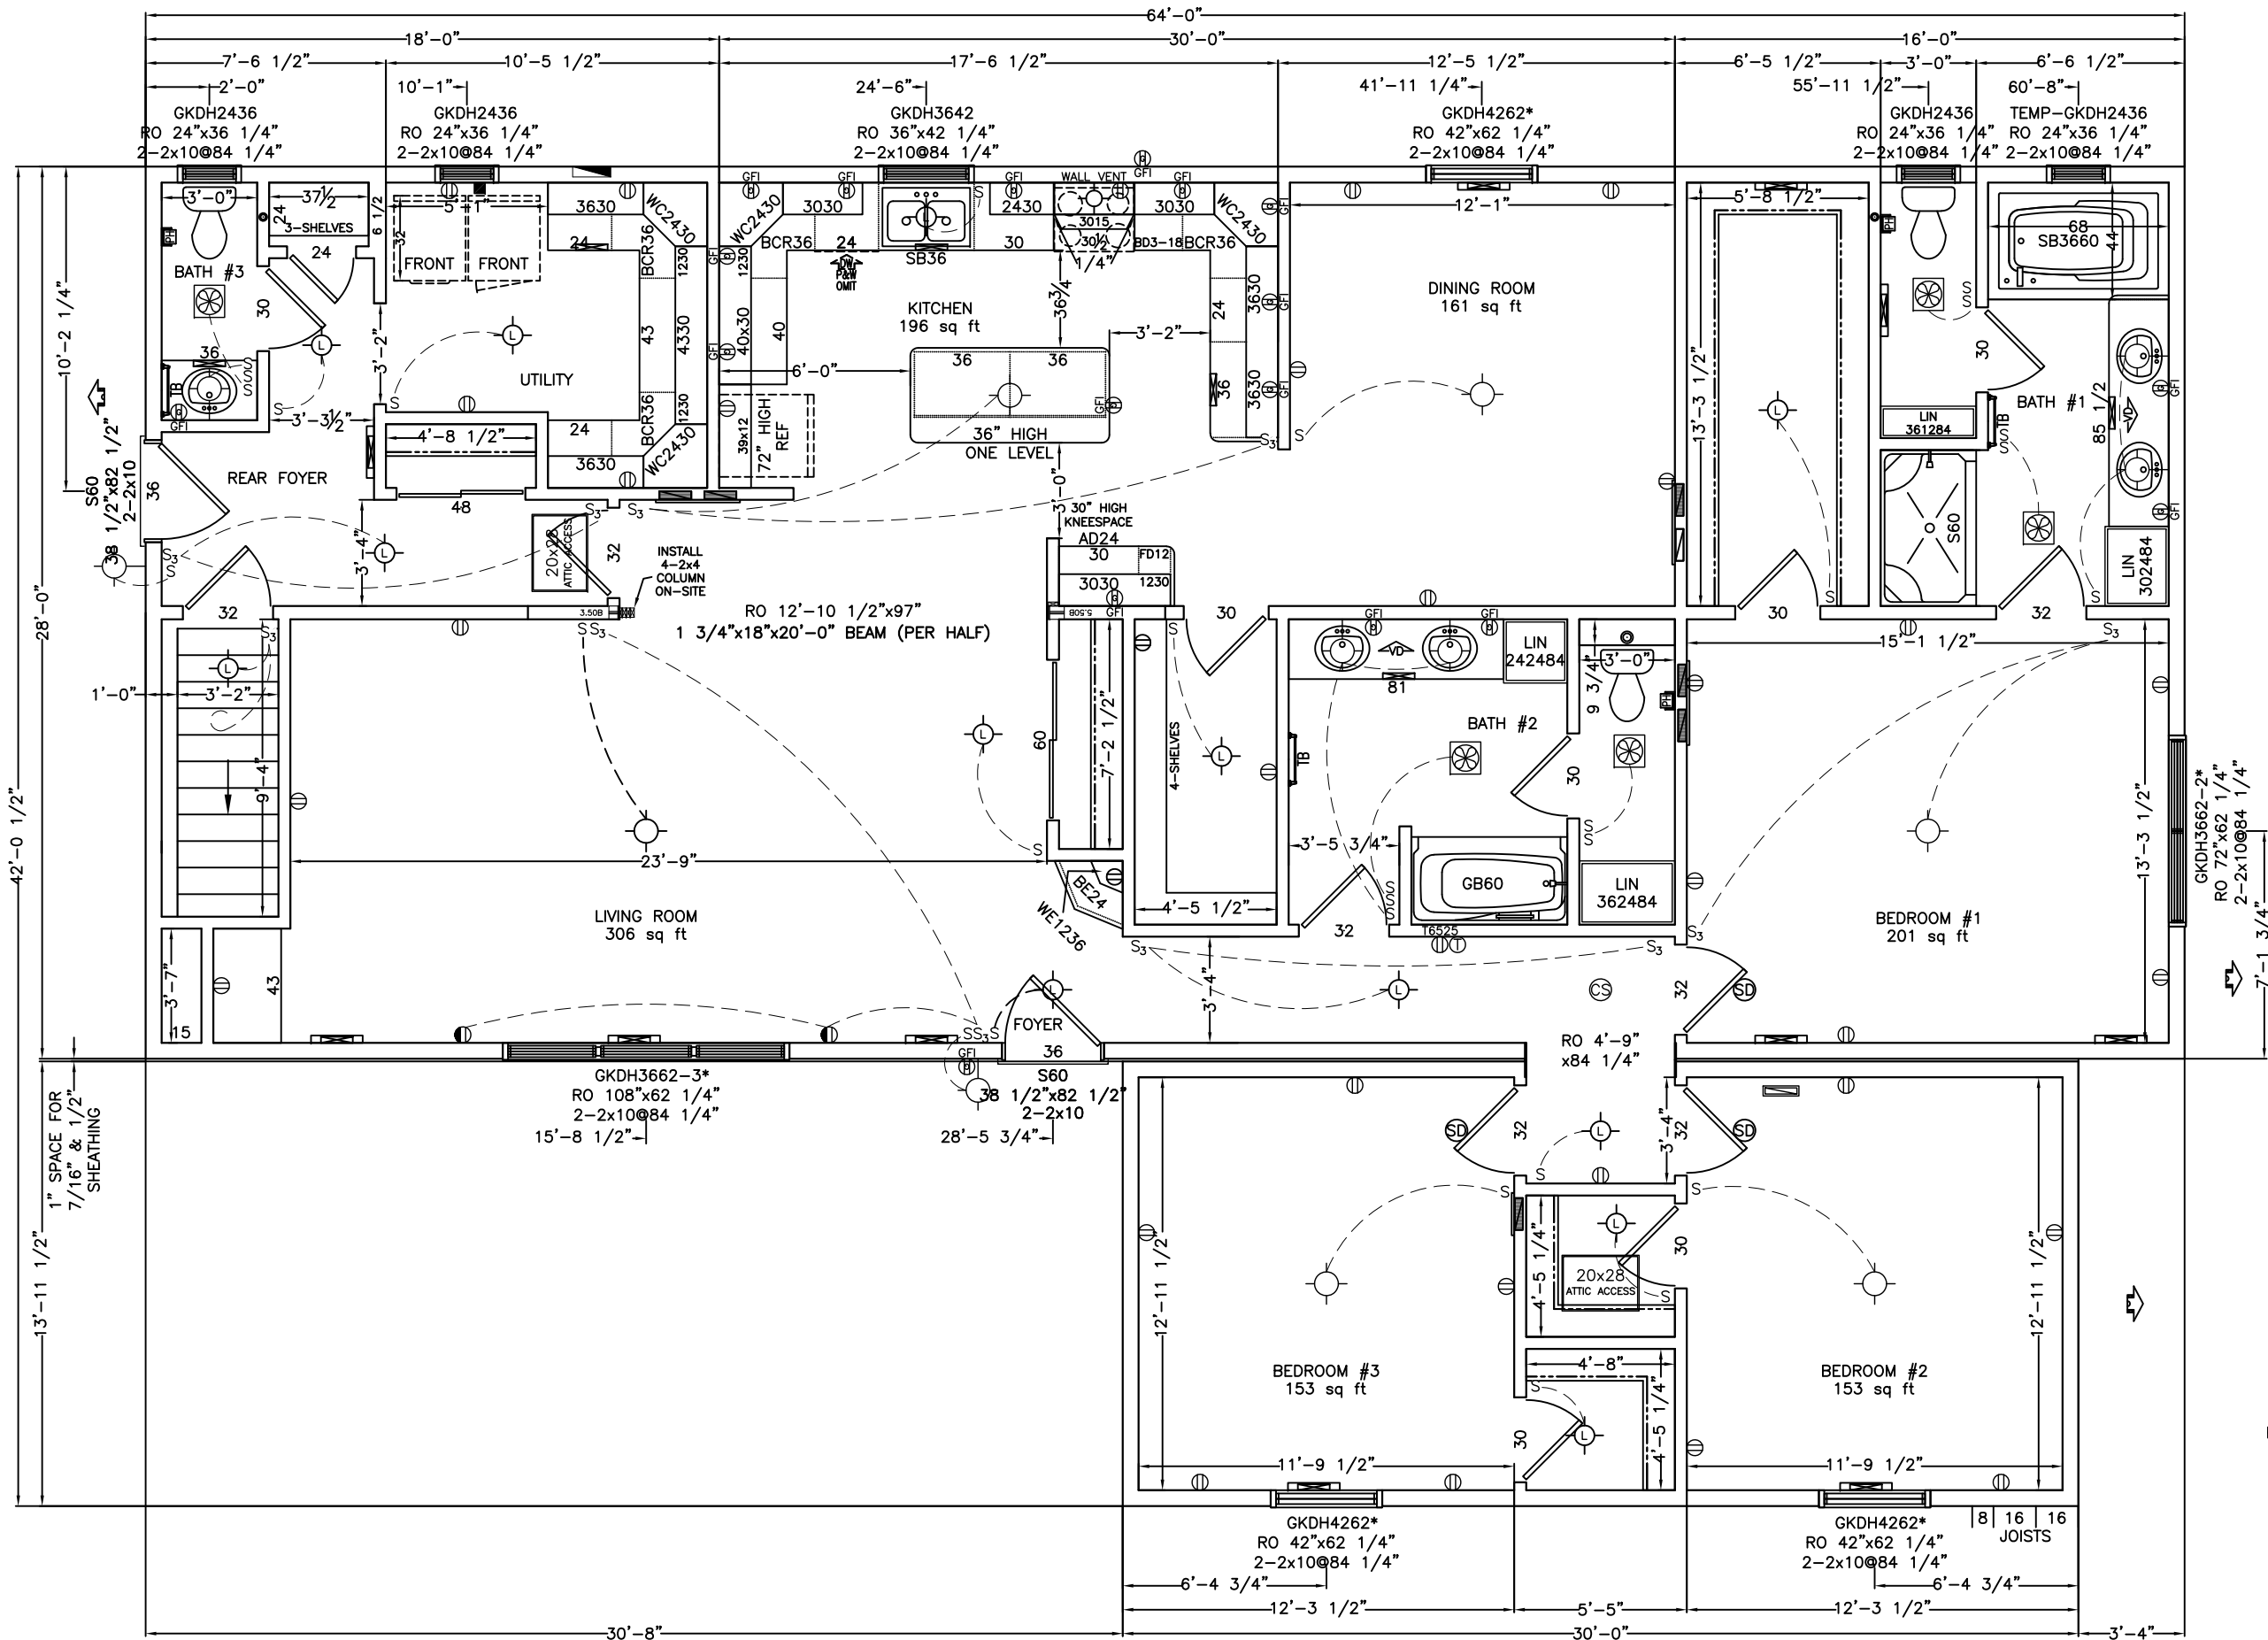

1st Floor
2213 sq ft
Perimeter 212'-1" ft
157 ROP OF WDWS



WISCONSIN HOMES INC.
425 W. McMILLAN ST.
MARSHFIELD, WI 54449

4264 3BDRM SPECTRUM
DESC: 1ST FLOOR PLAN

CLNG: 96 1/2"
BSMT: 8 PITCH: 6/12

DEALER: WISCONSIN HOMES INC.
CUST: ----

SCALE: 3/16" = 1'


DATE: 03/01/2016


LOCATION: UNKNOWN, WI


DWG NO.
42#


3615


A1

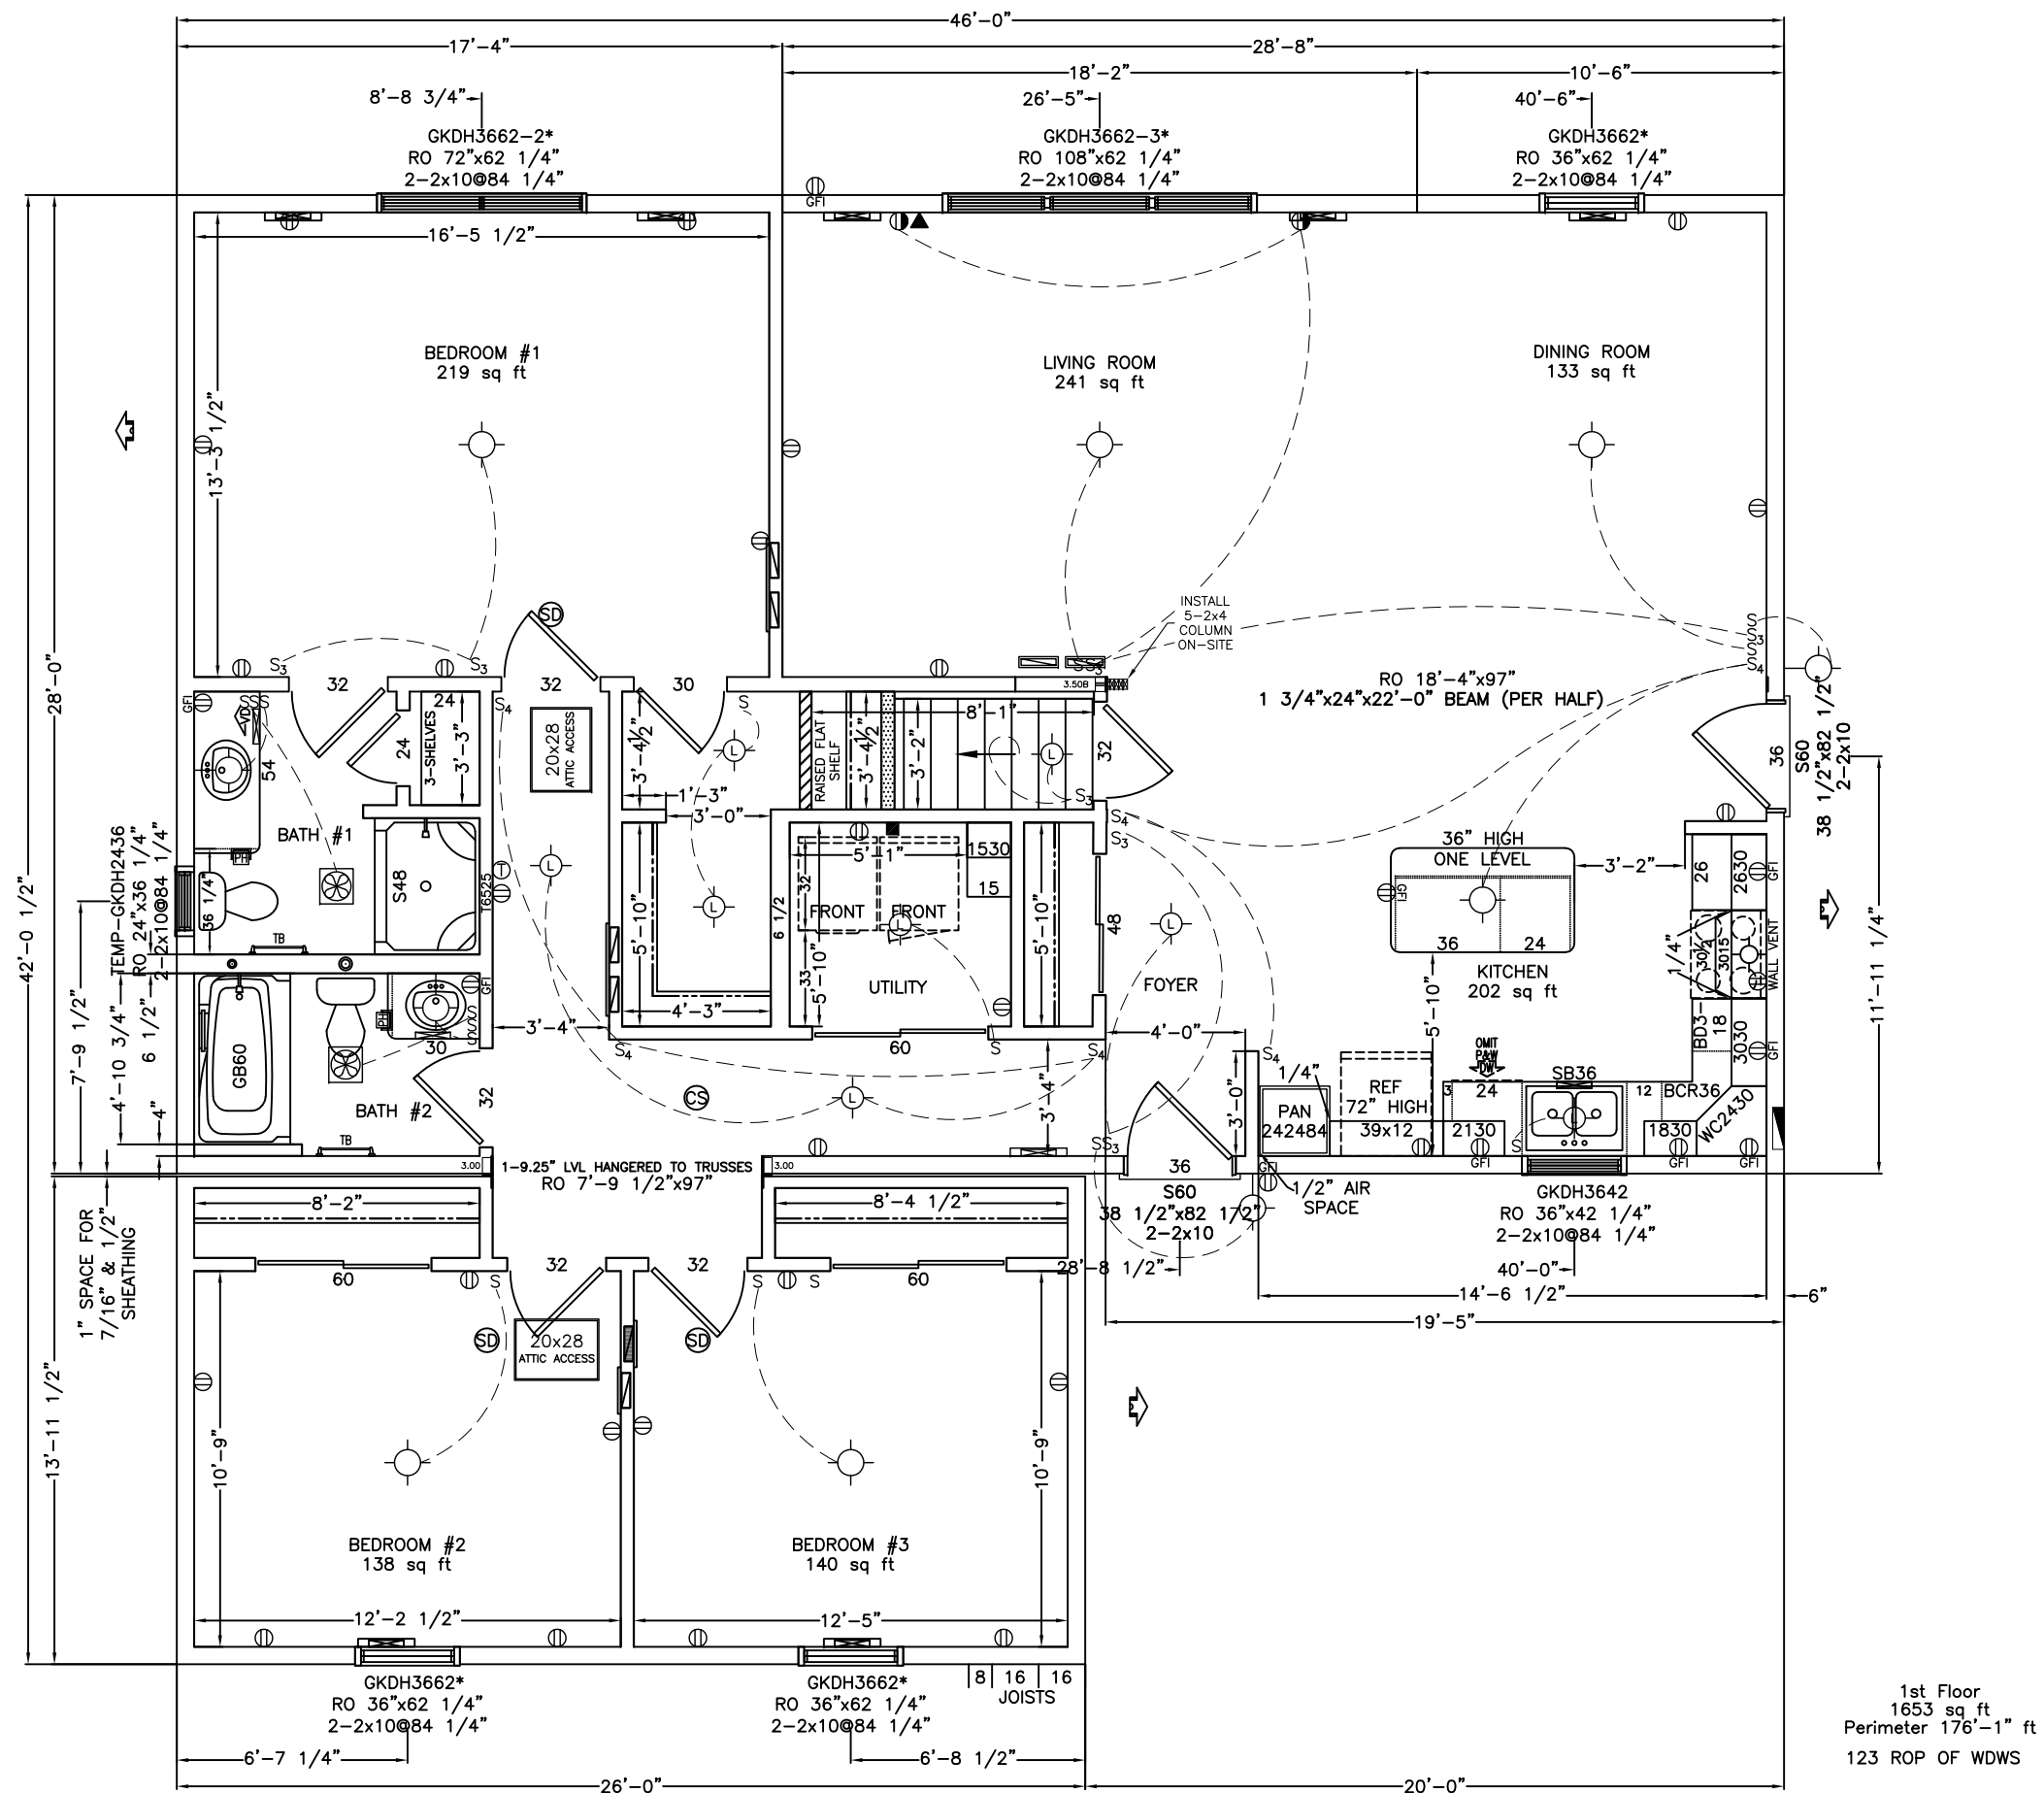

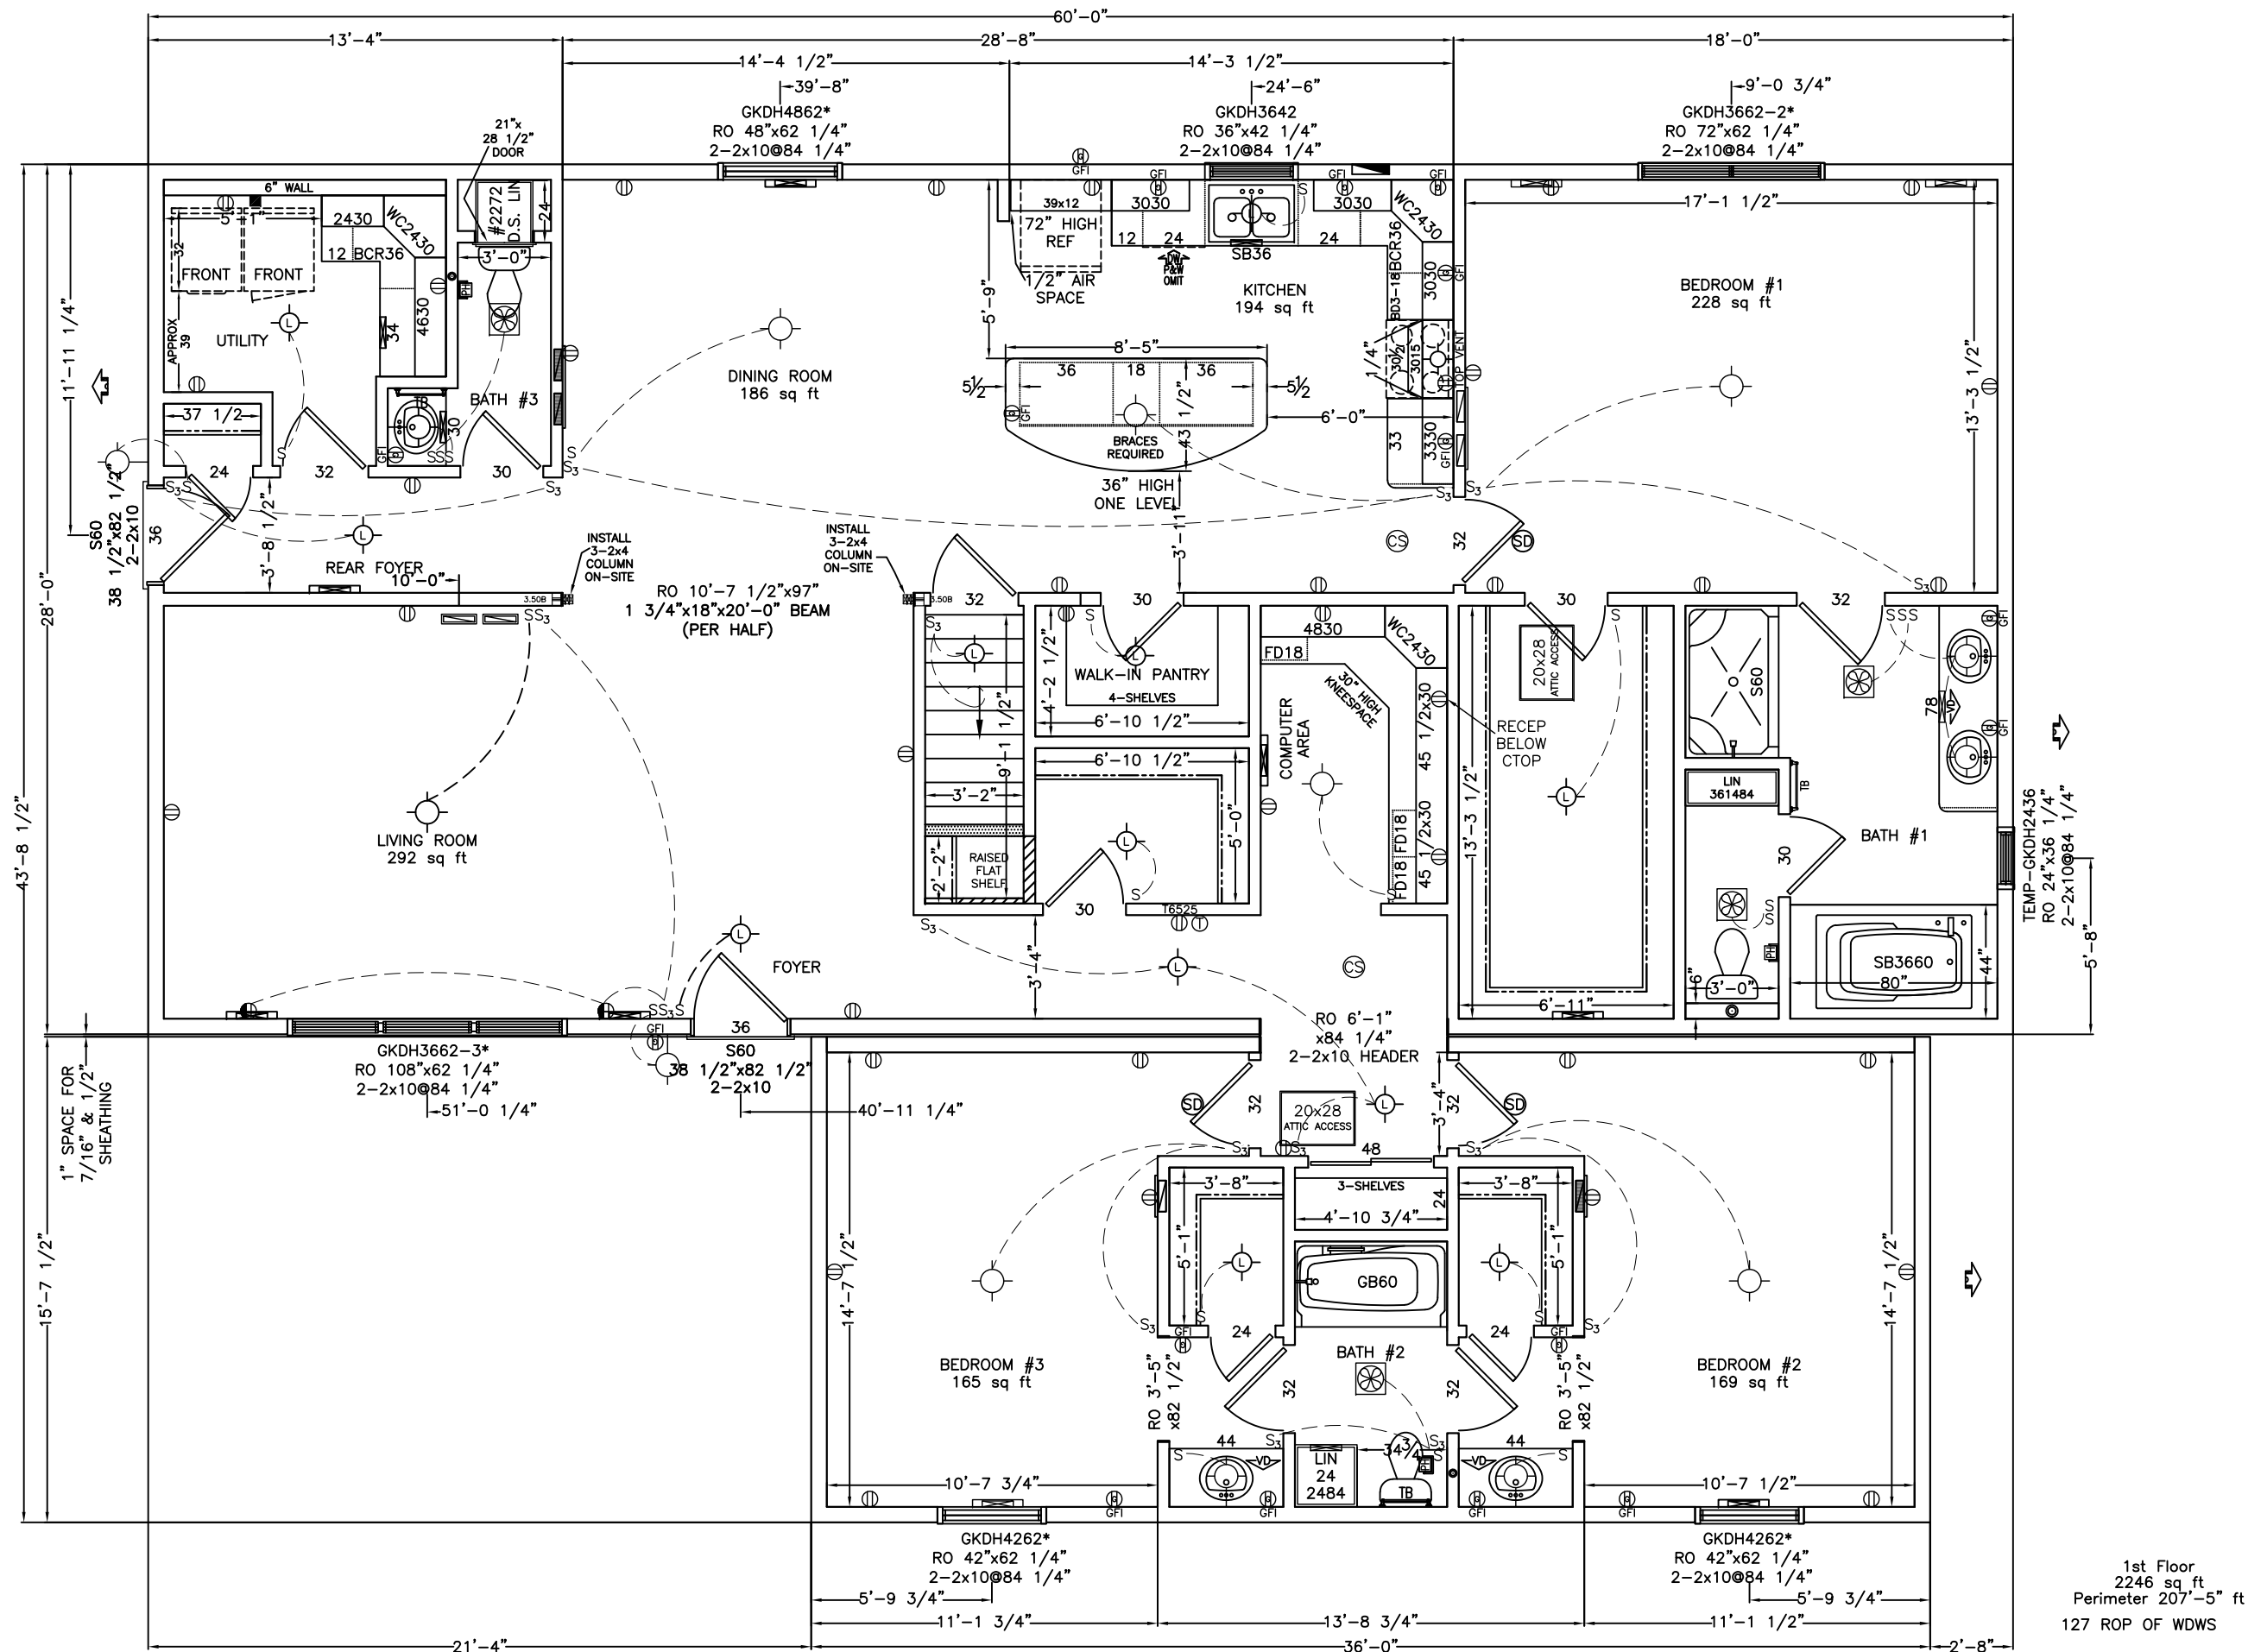

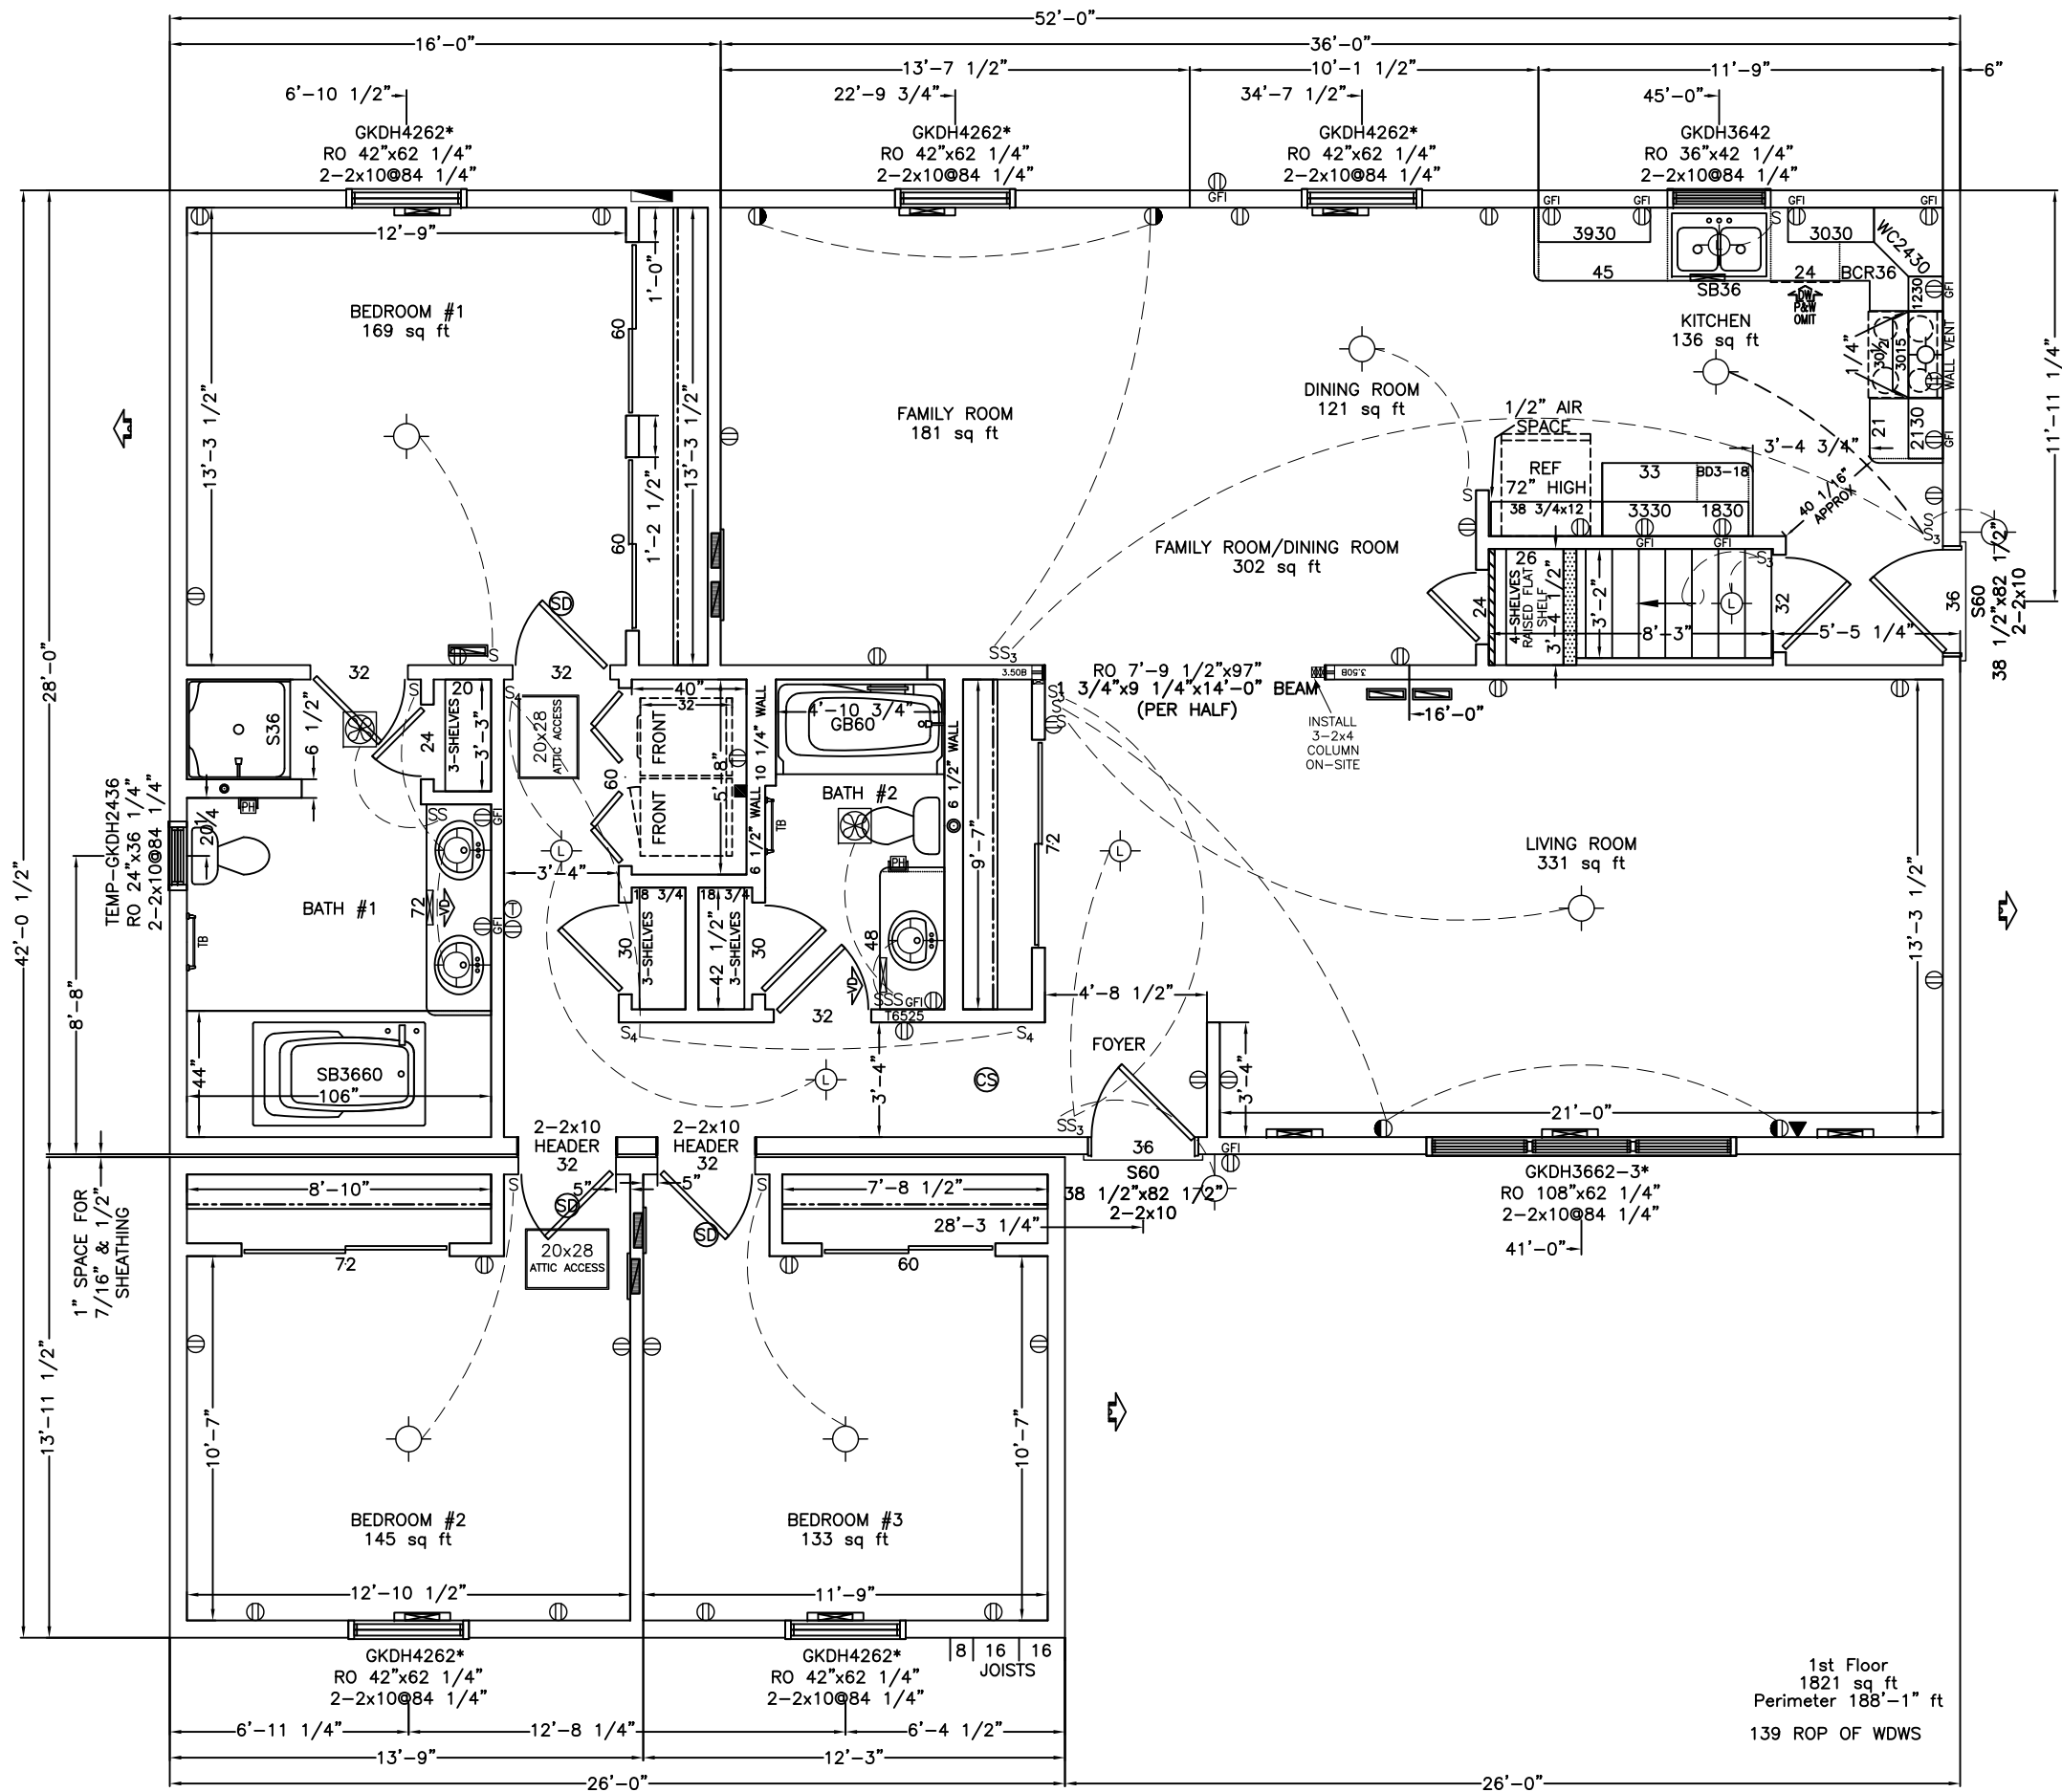

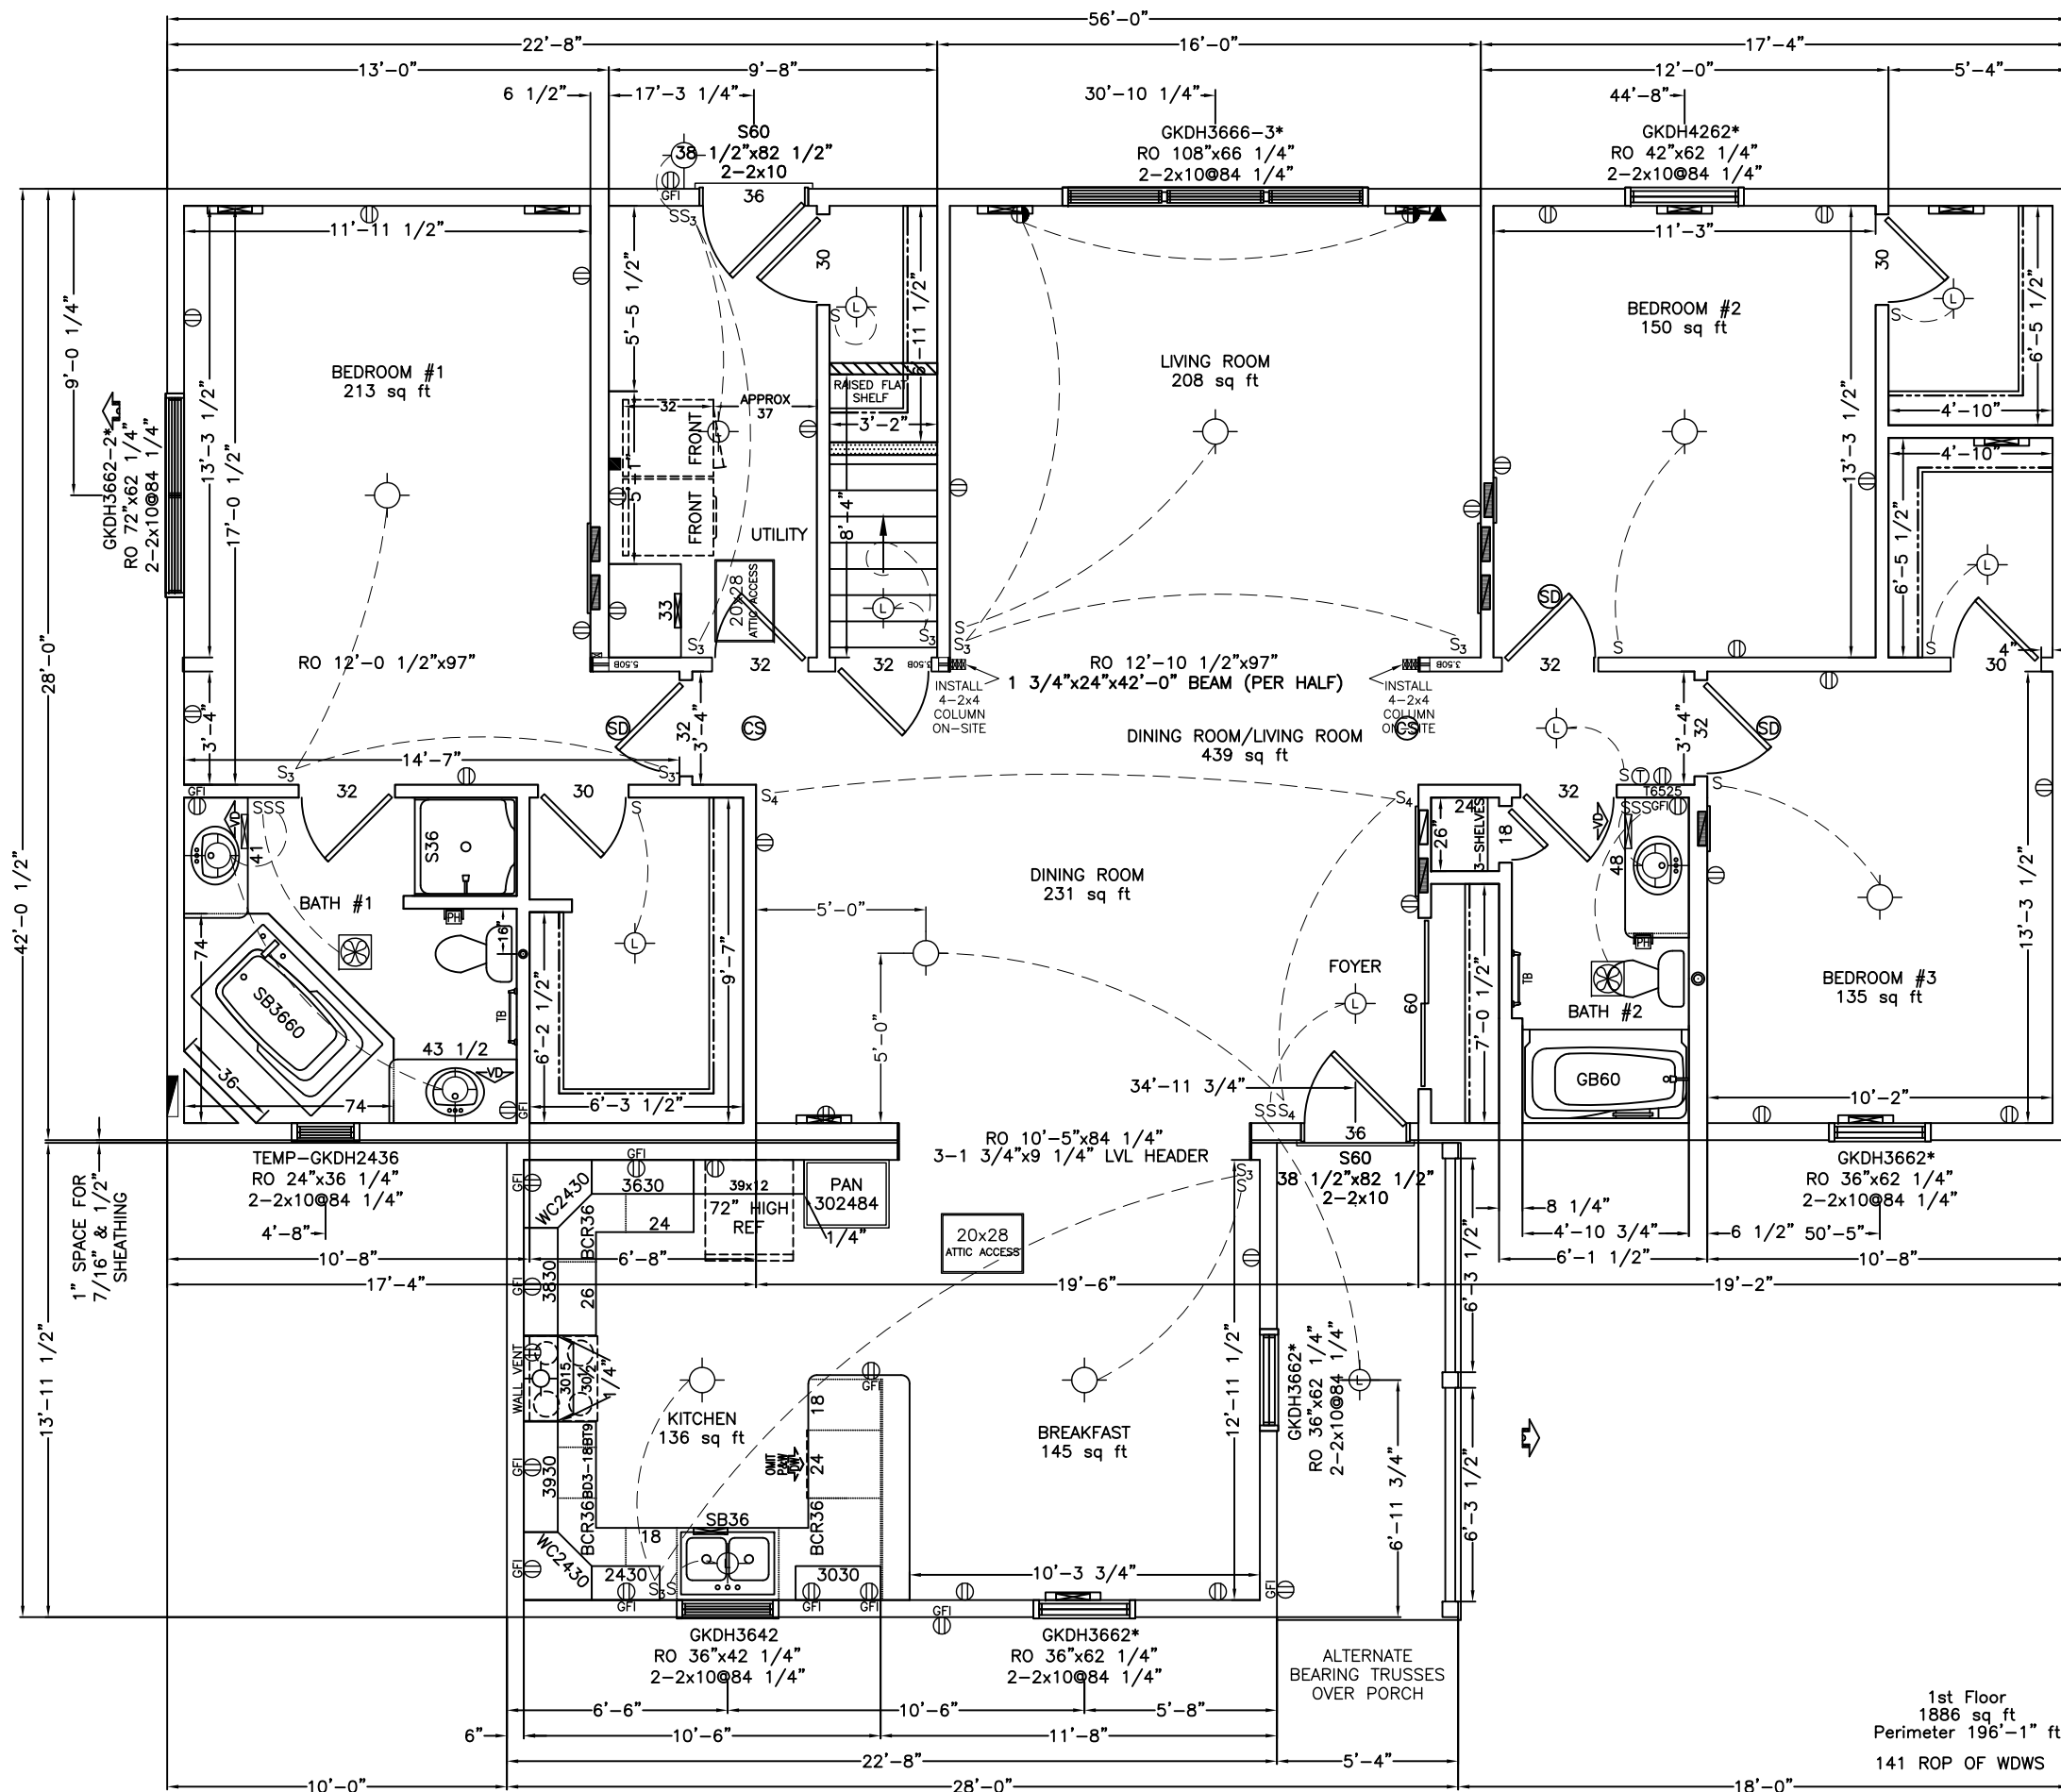

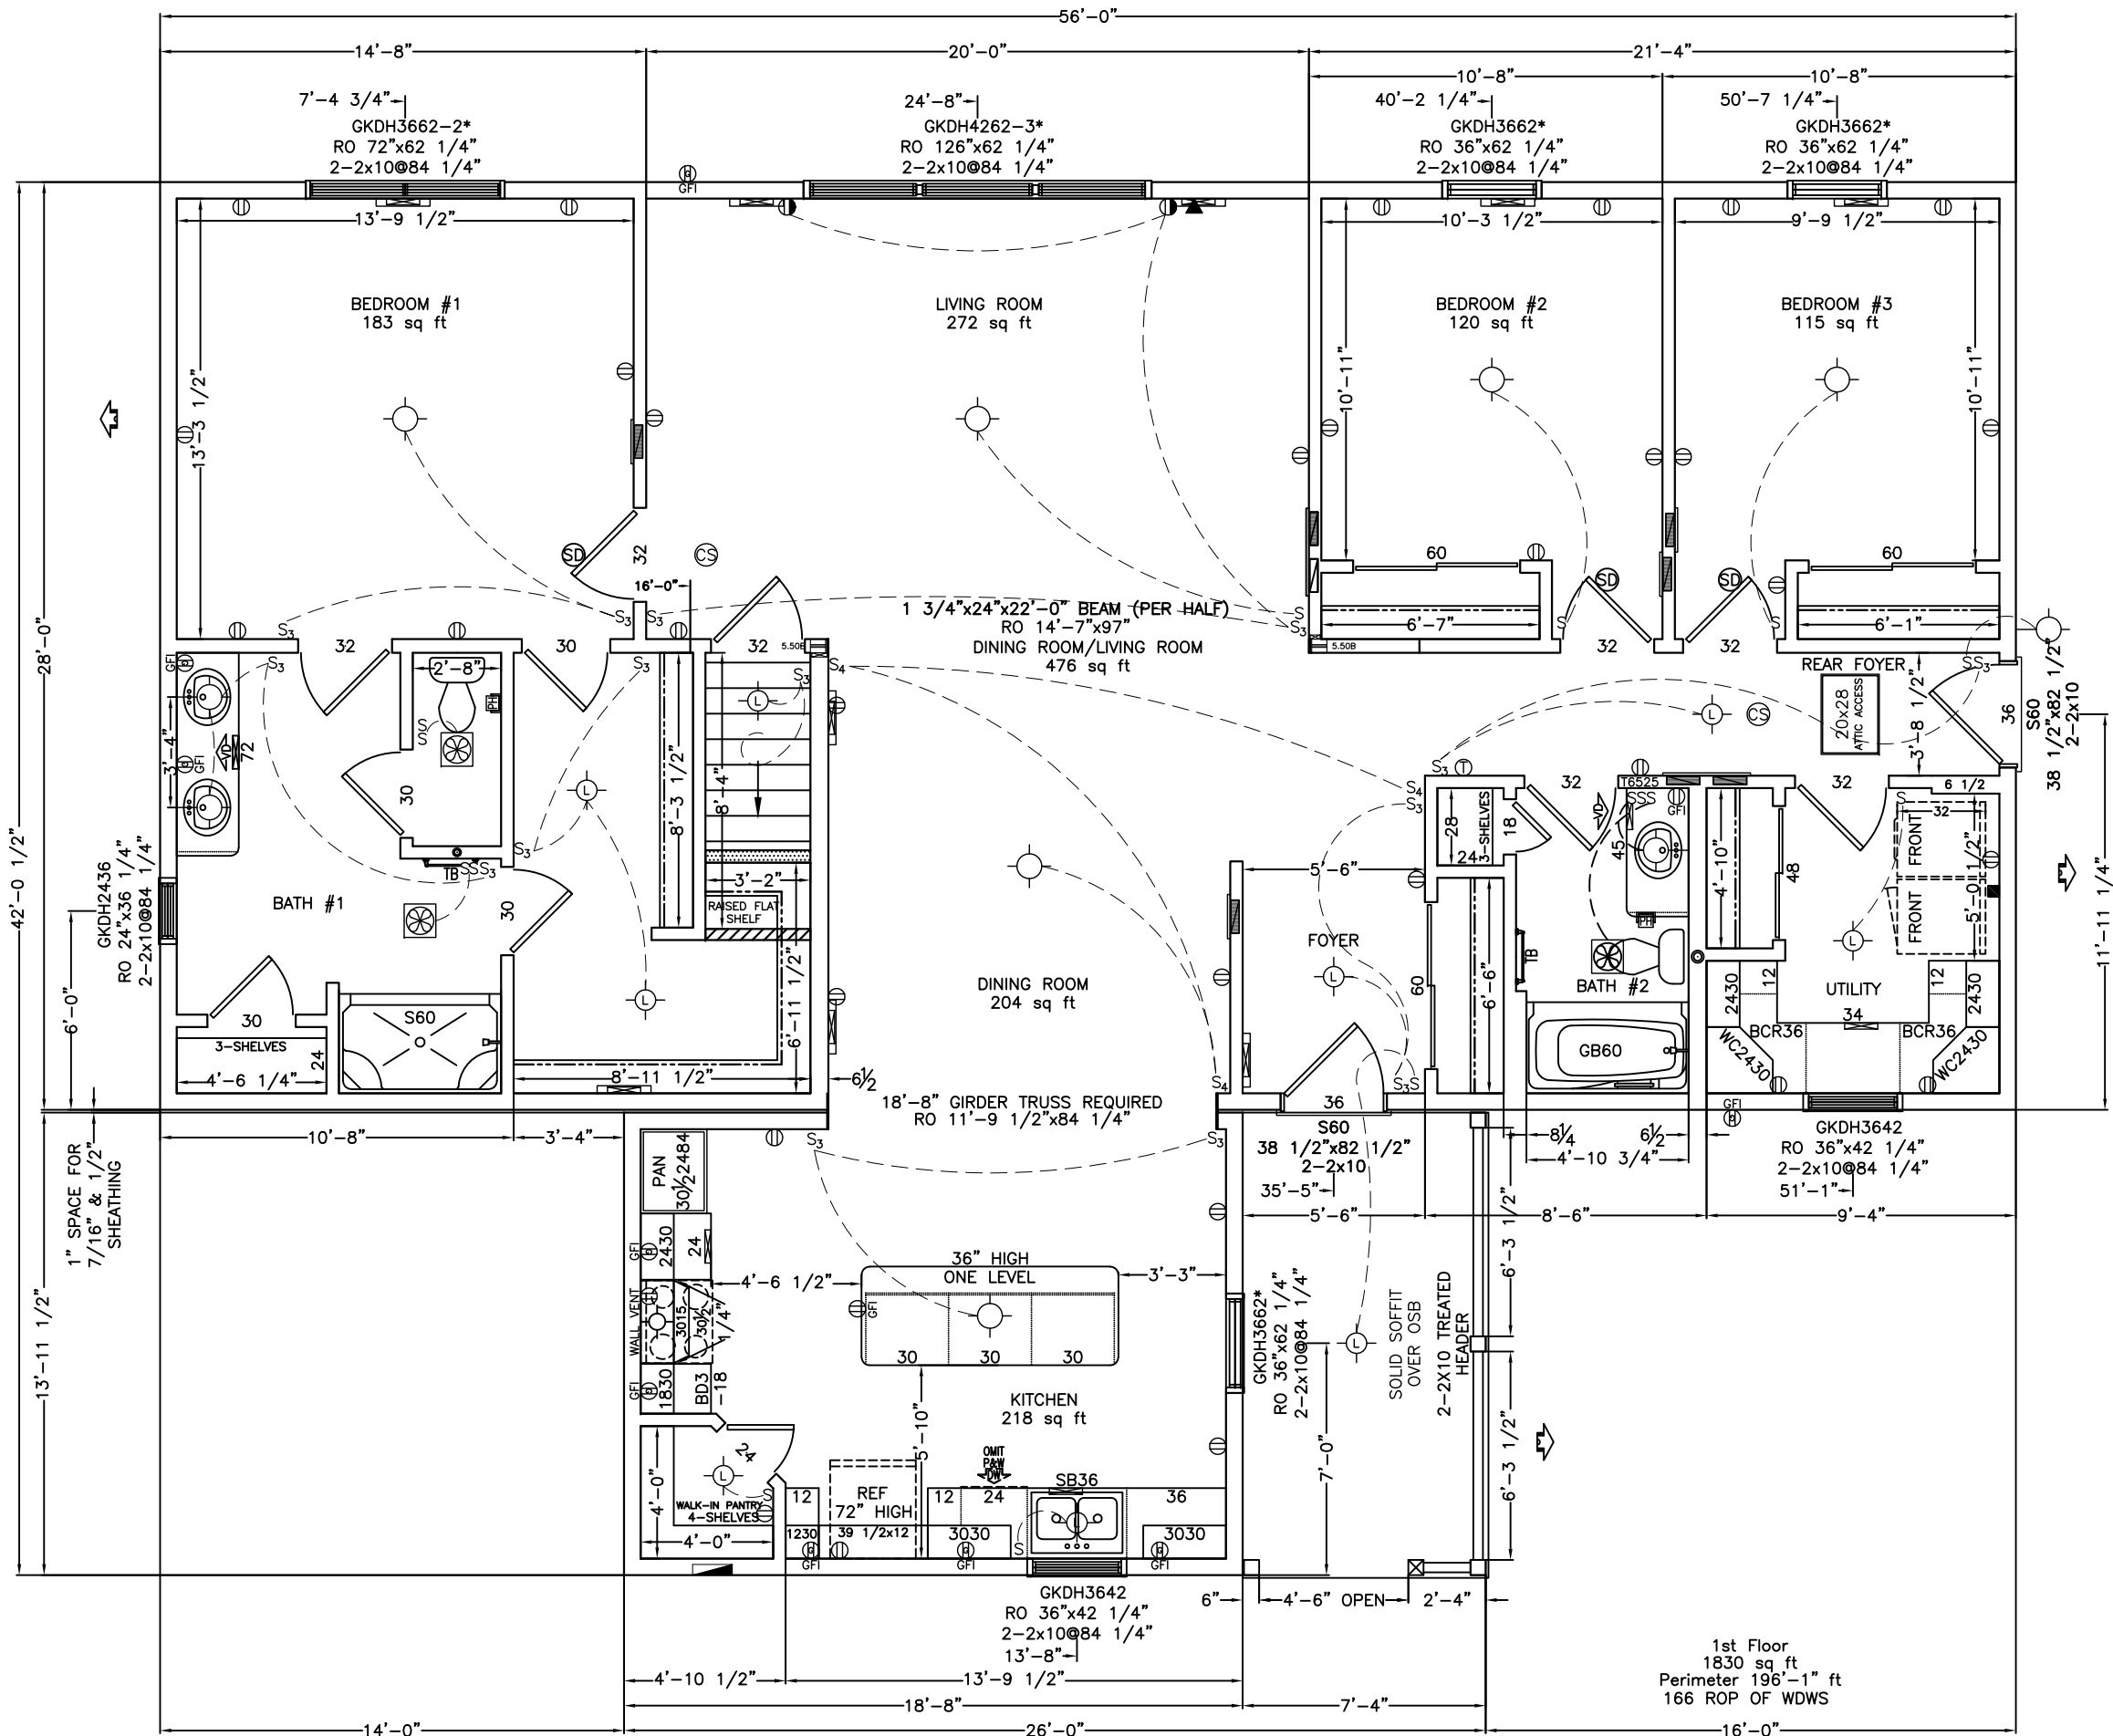

WISCONSIN HOMES INC.
425 W. McMILLAN ST.
MARSHFIELD, WI 54449

4256 3BDRM SPECTRUM
DESC: 1ST FLOOR PLAN

CLNG: 96.5"
BSMT: 8 PITCH: 4/12

DEALER: WISCONSIN HOMES INC.
CUST: ----

SCALE: 3/16" = 1'


DATE: 08/08/22


LOCATION: UNKNOWN, WI


DWG NO.
42#

3641

A1

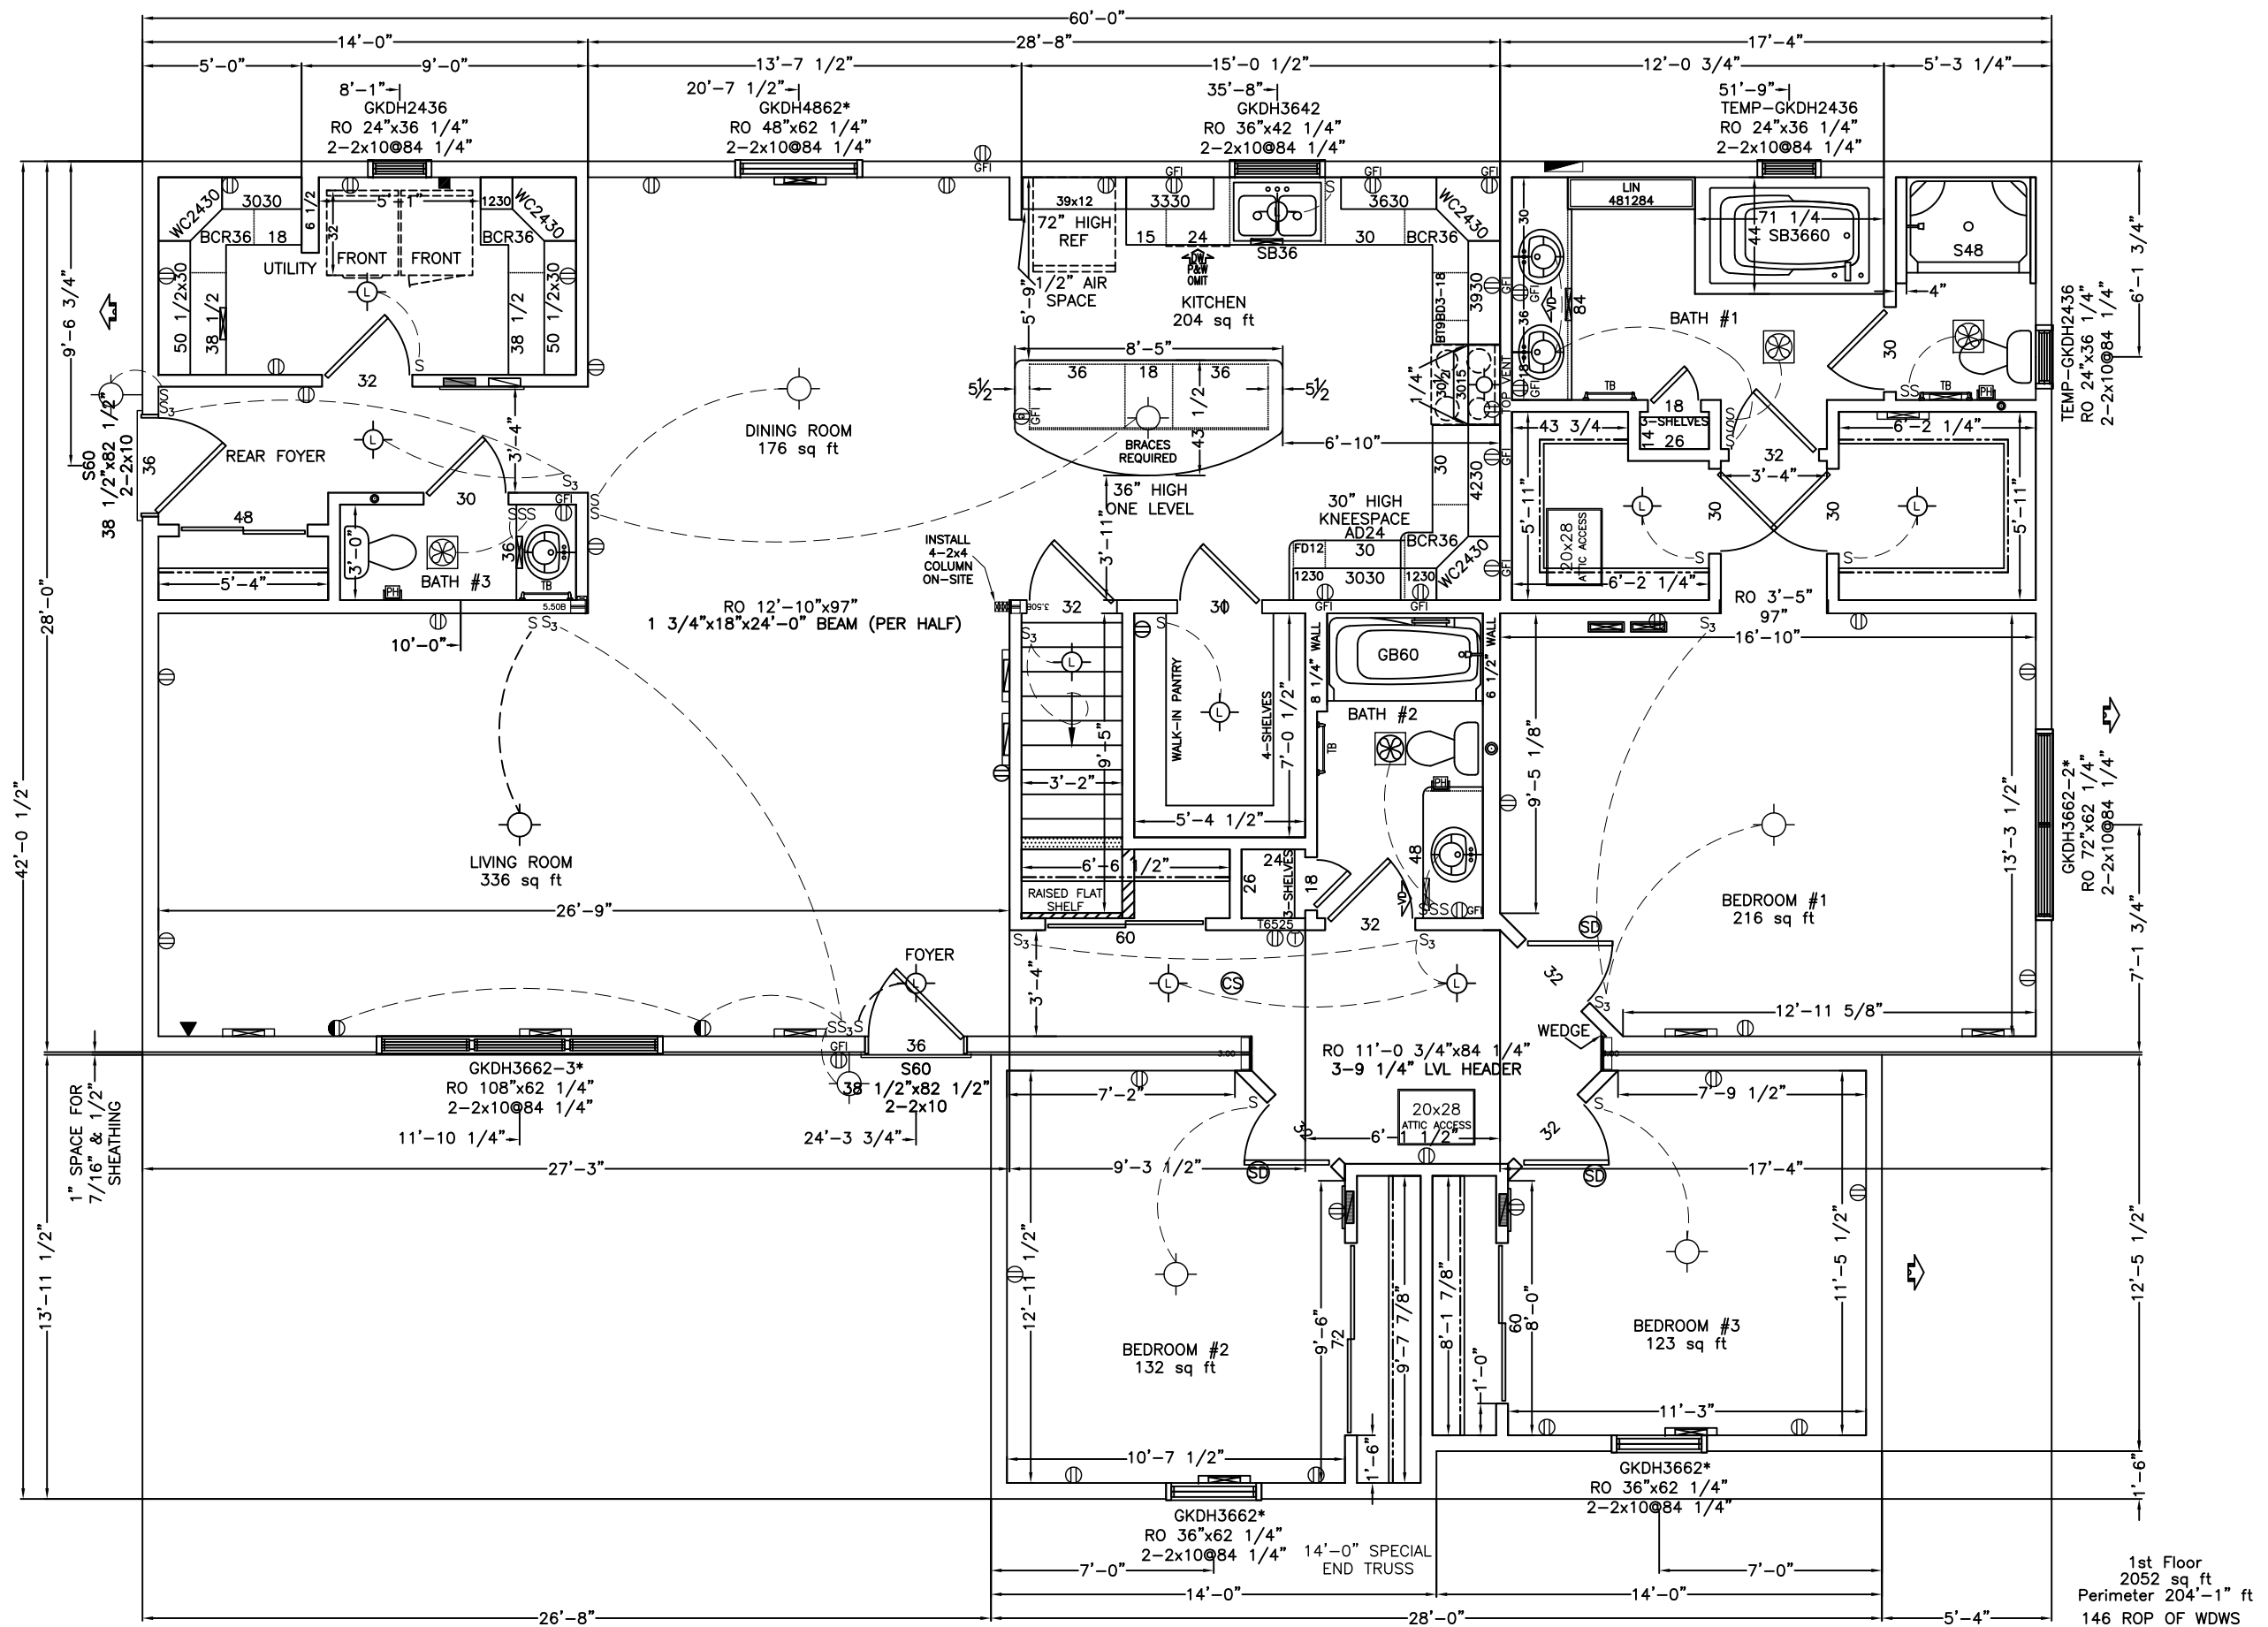

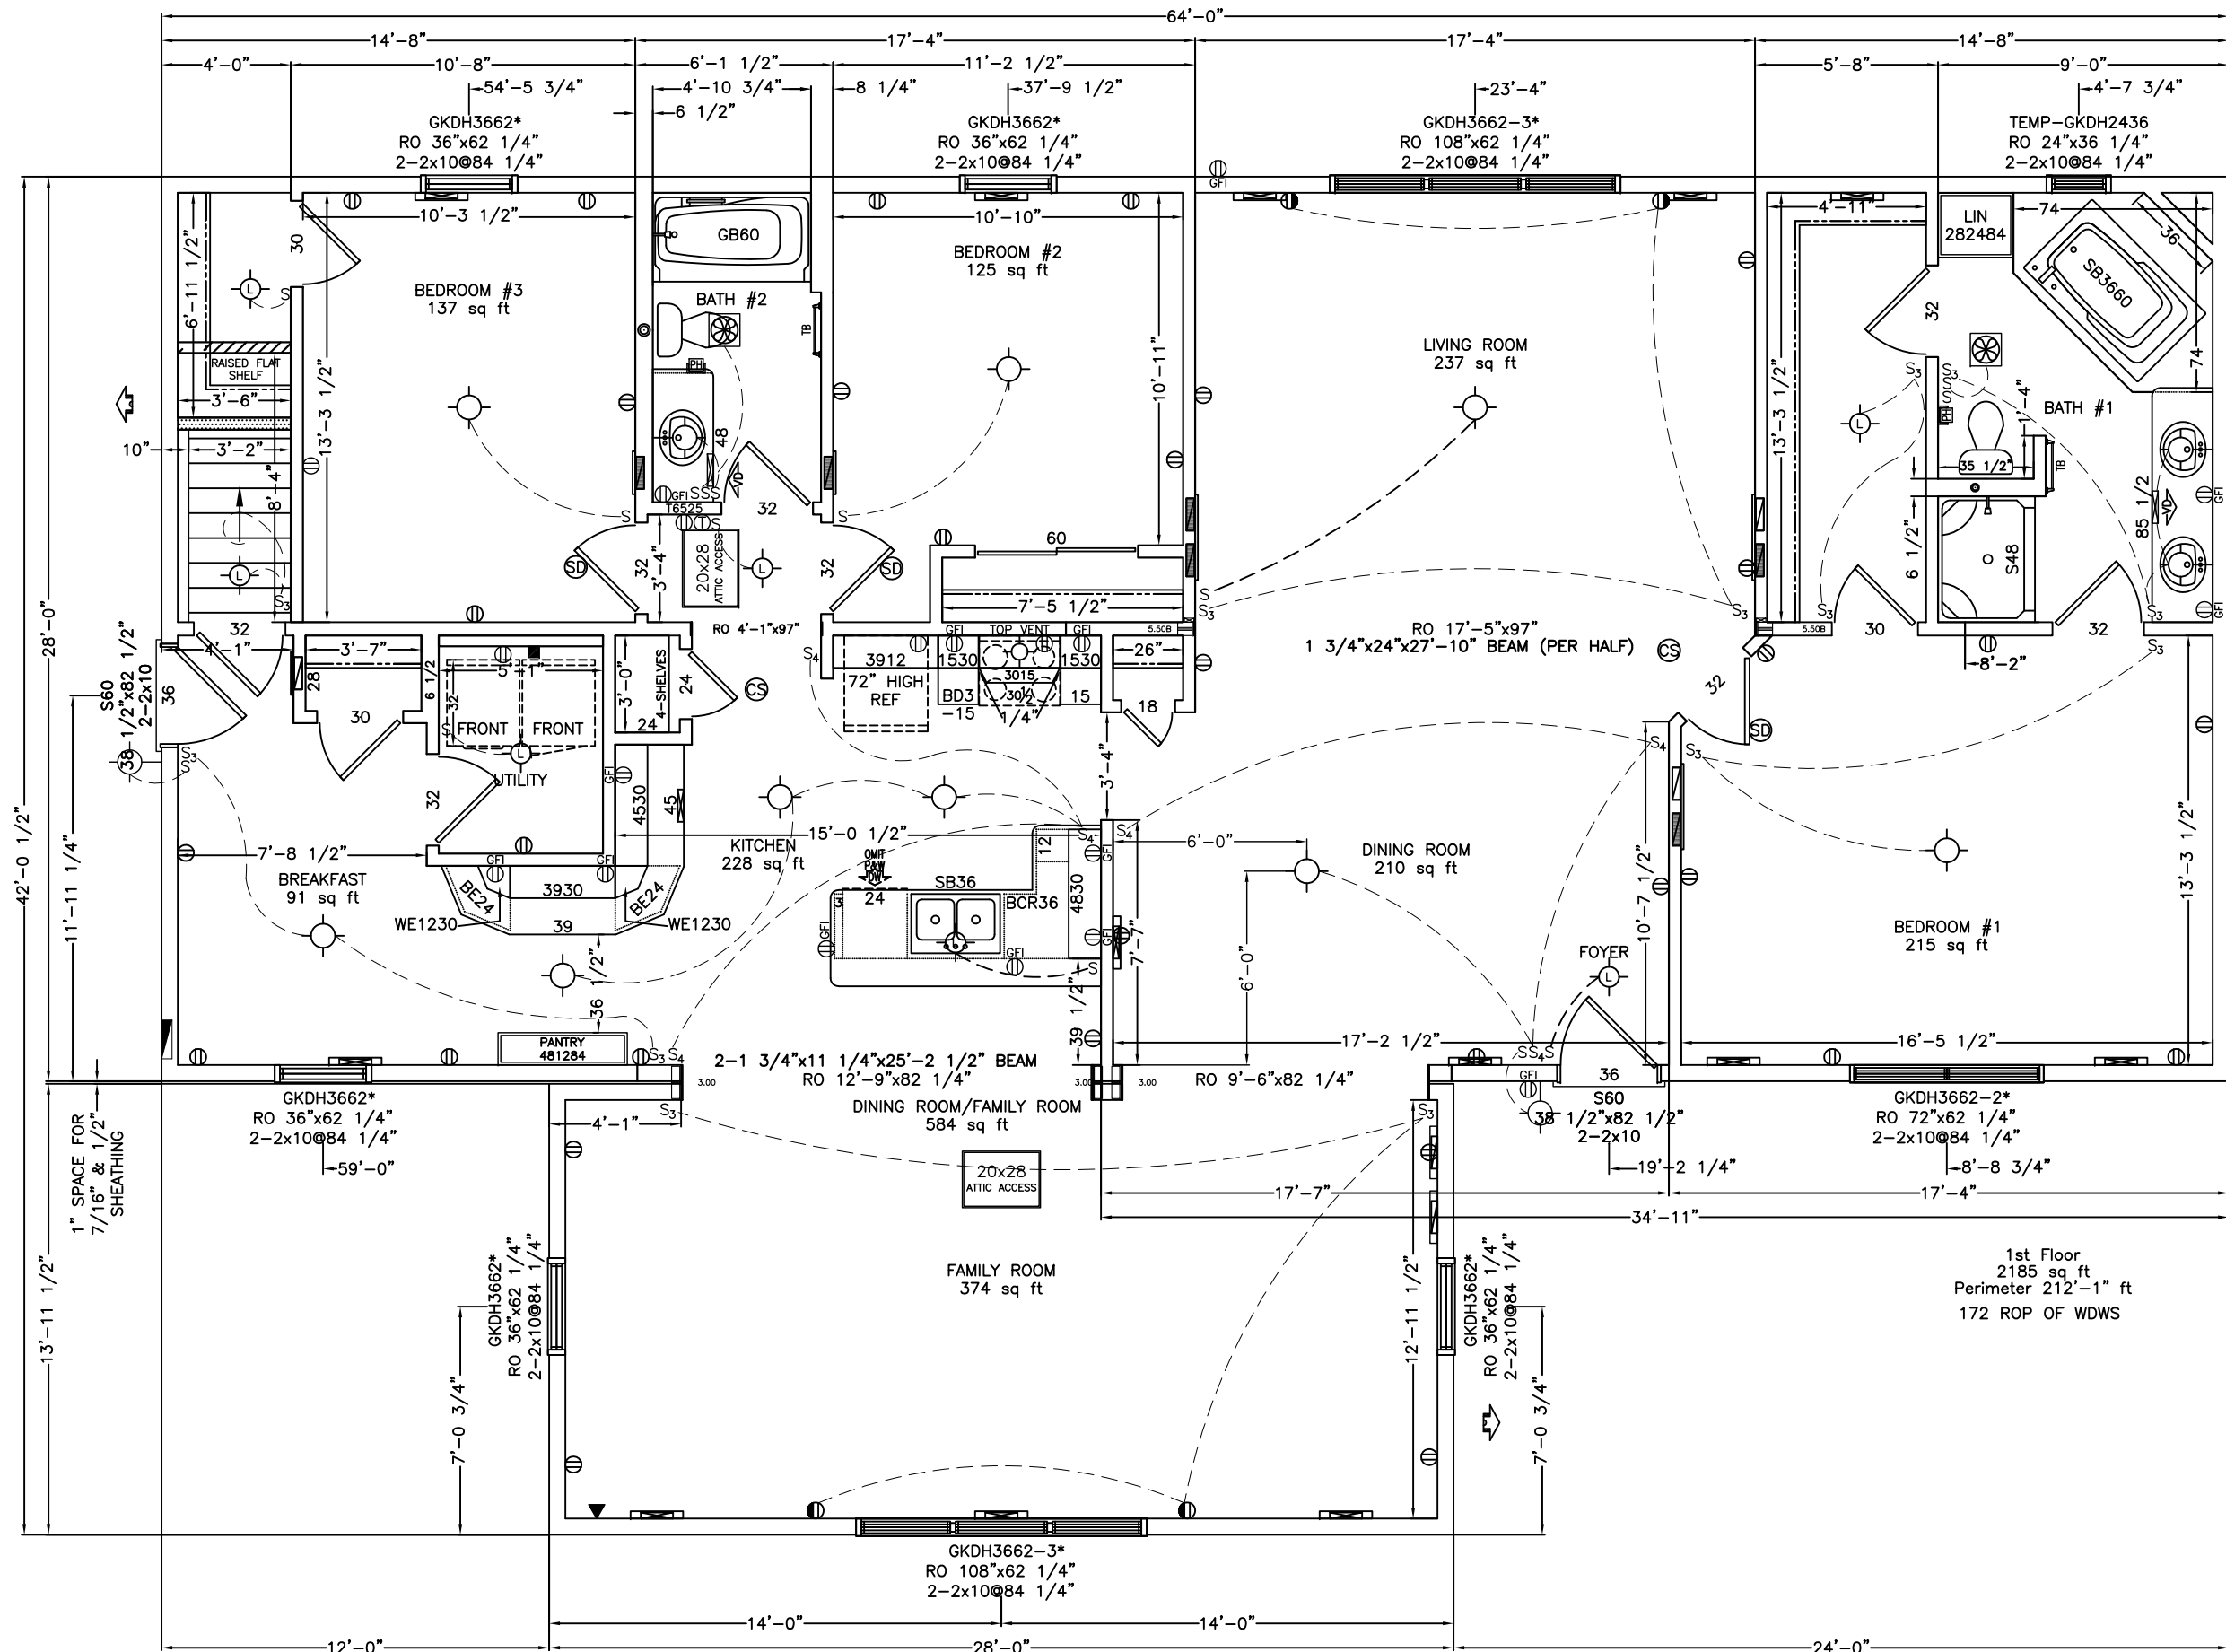

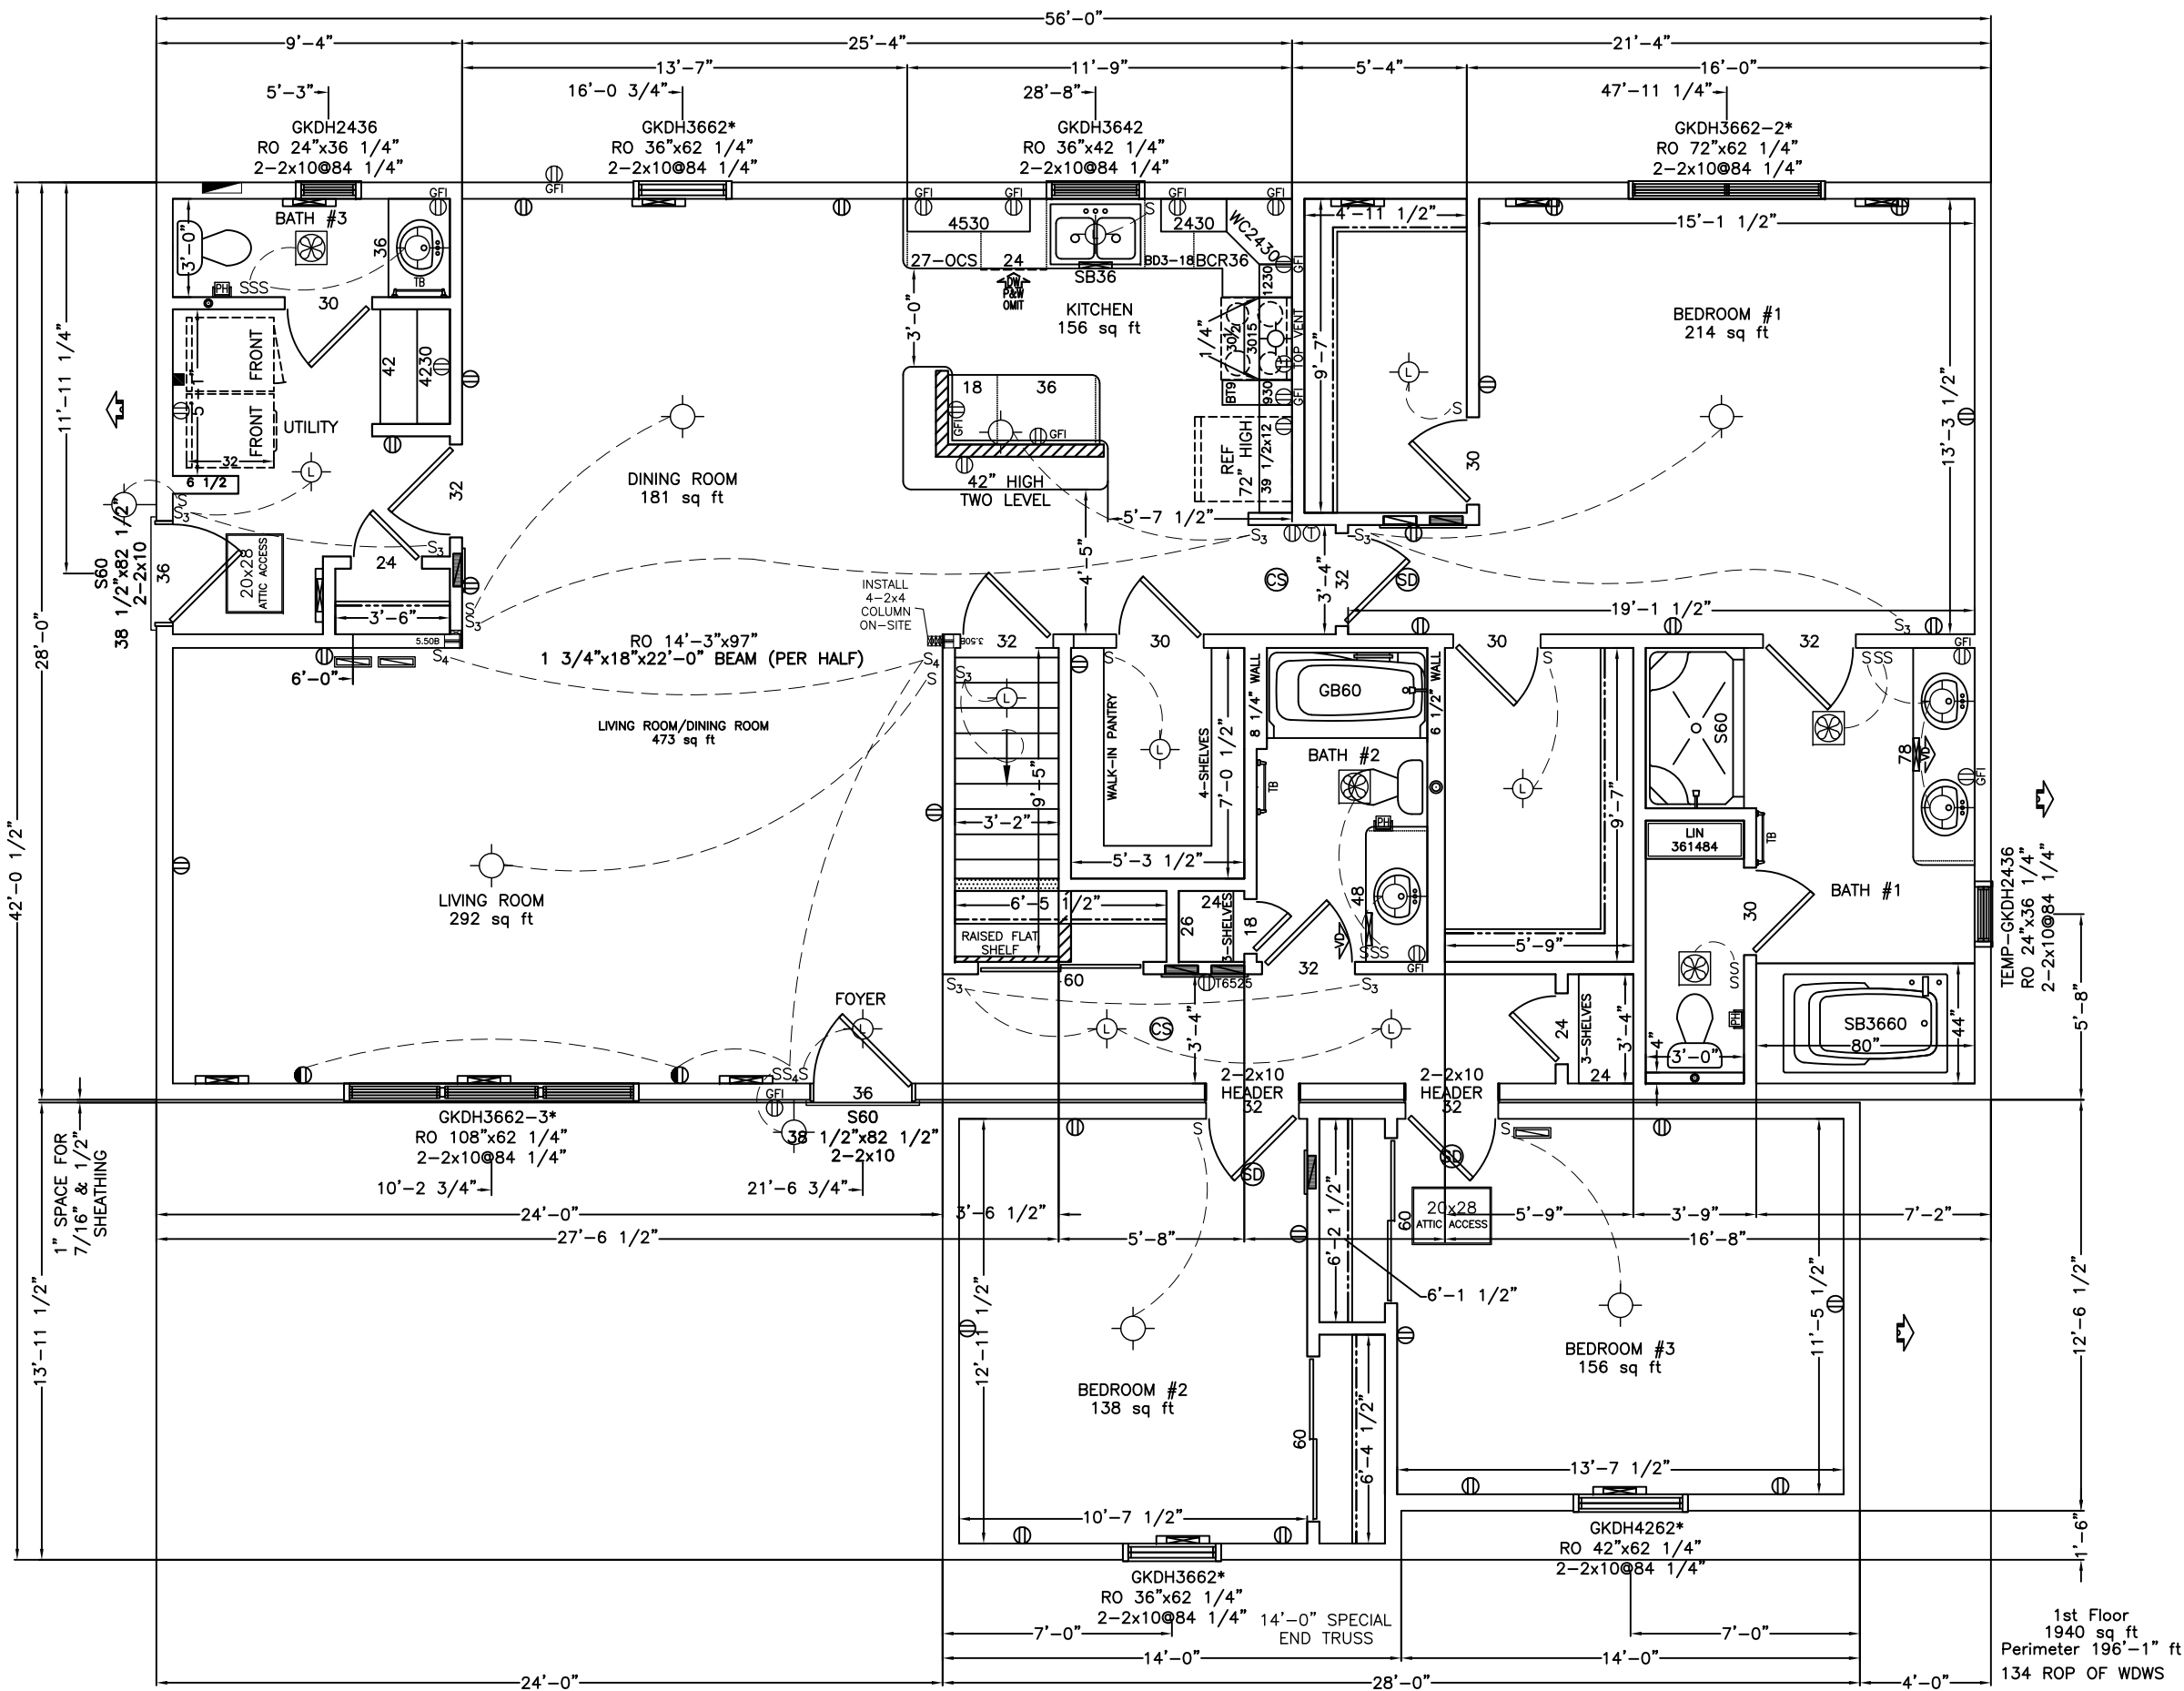

WISCONSIN HOMES INC.
425 W. McMILLAN ST.
MARSHFIELD, WI 54449

4256 3BDRM SPECTRUM
DESC: 1ST FLOOR PLAN

CLNG: 96 1/2"
BSMT: 8 PITCH: 4/12

DEALER: WISCONSIN HOMES INC.
CUST: ----

SCALE: 3/16" = 1'

DATE: 03/01/2016

LOCATION: UNKNOWN, WI

DWG NO.
42#

3680

A1

Wisconsin Homes INC.


425 West McMillan PO Box 250 Marshfield, WI 54449


715.384.2161 Fax 715.387.3627


www.wisconsinhomesinc.com

Thomasville



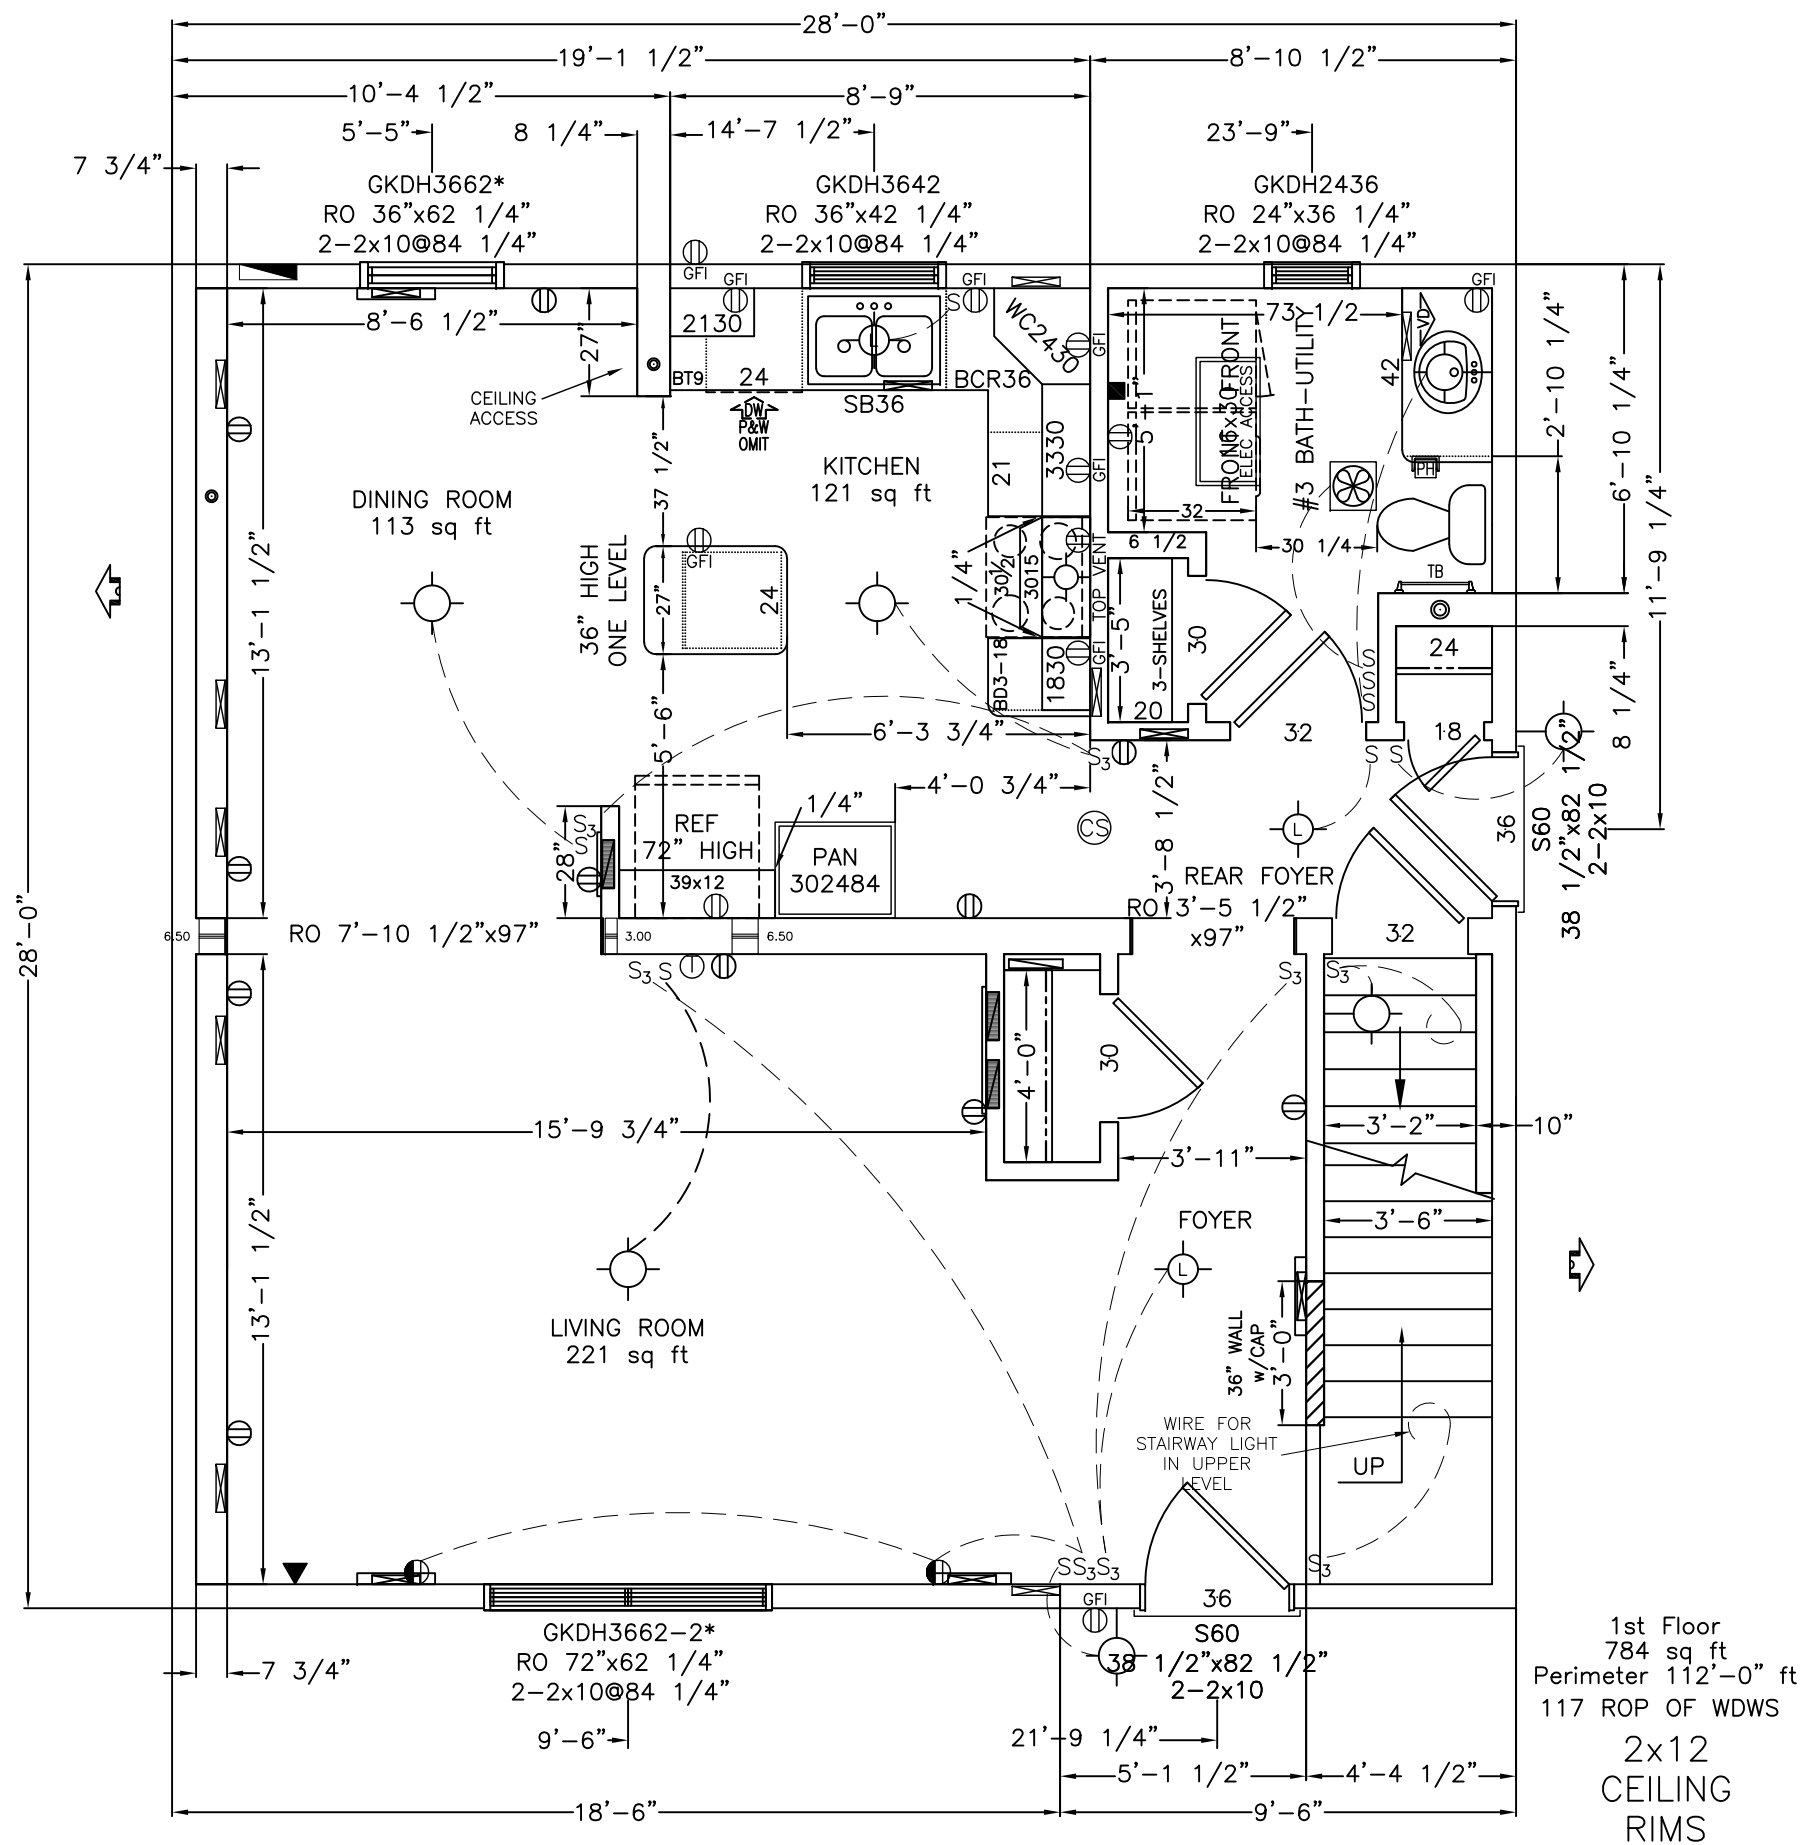

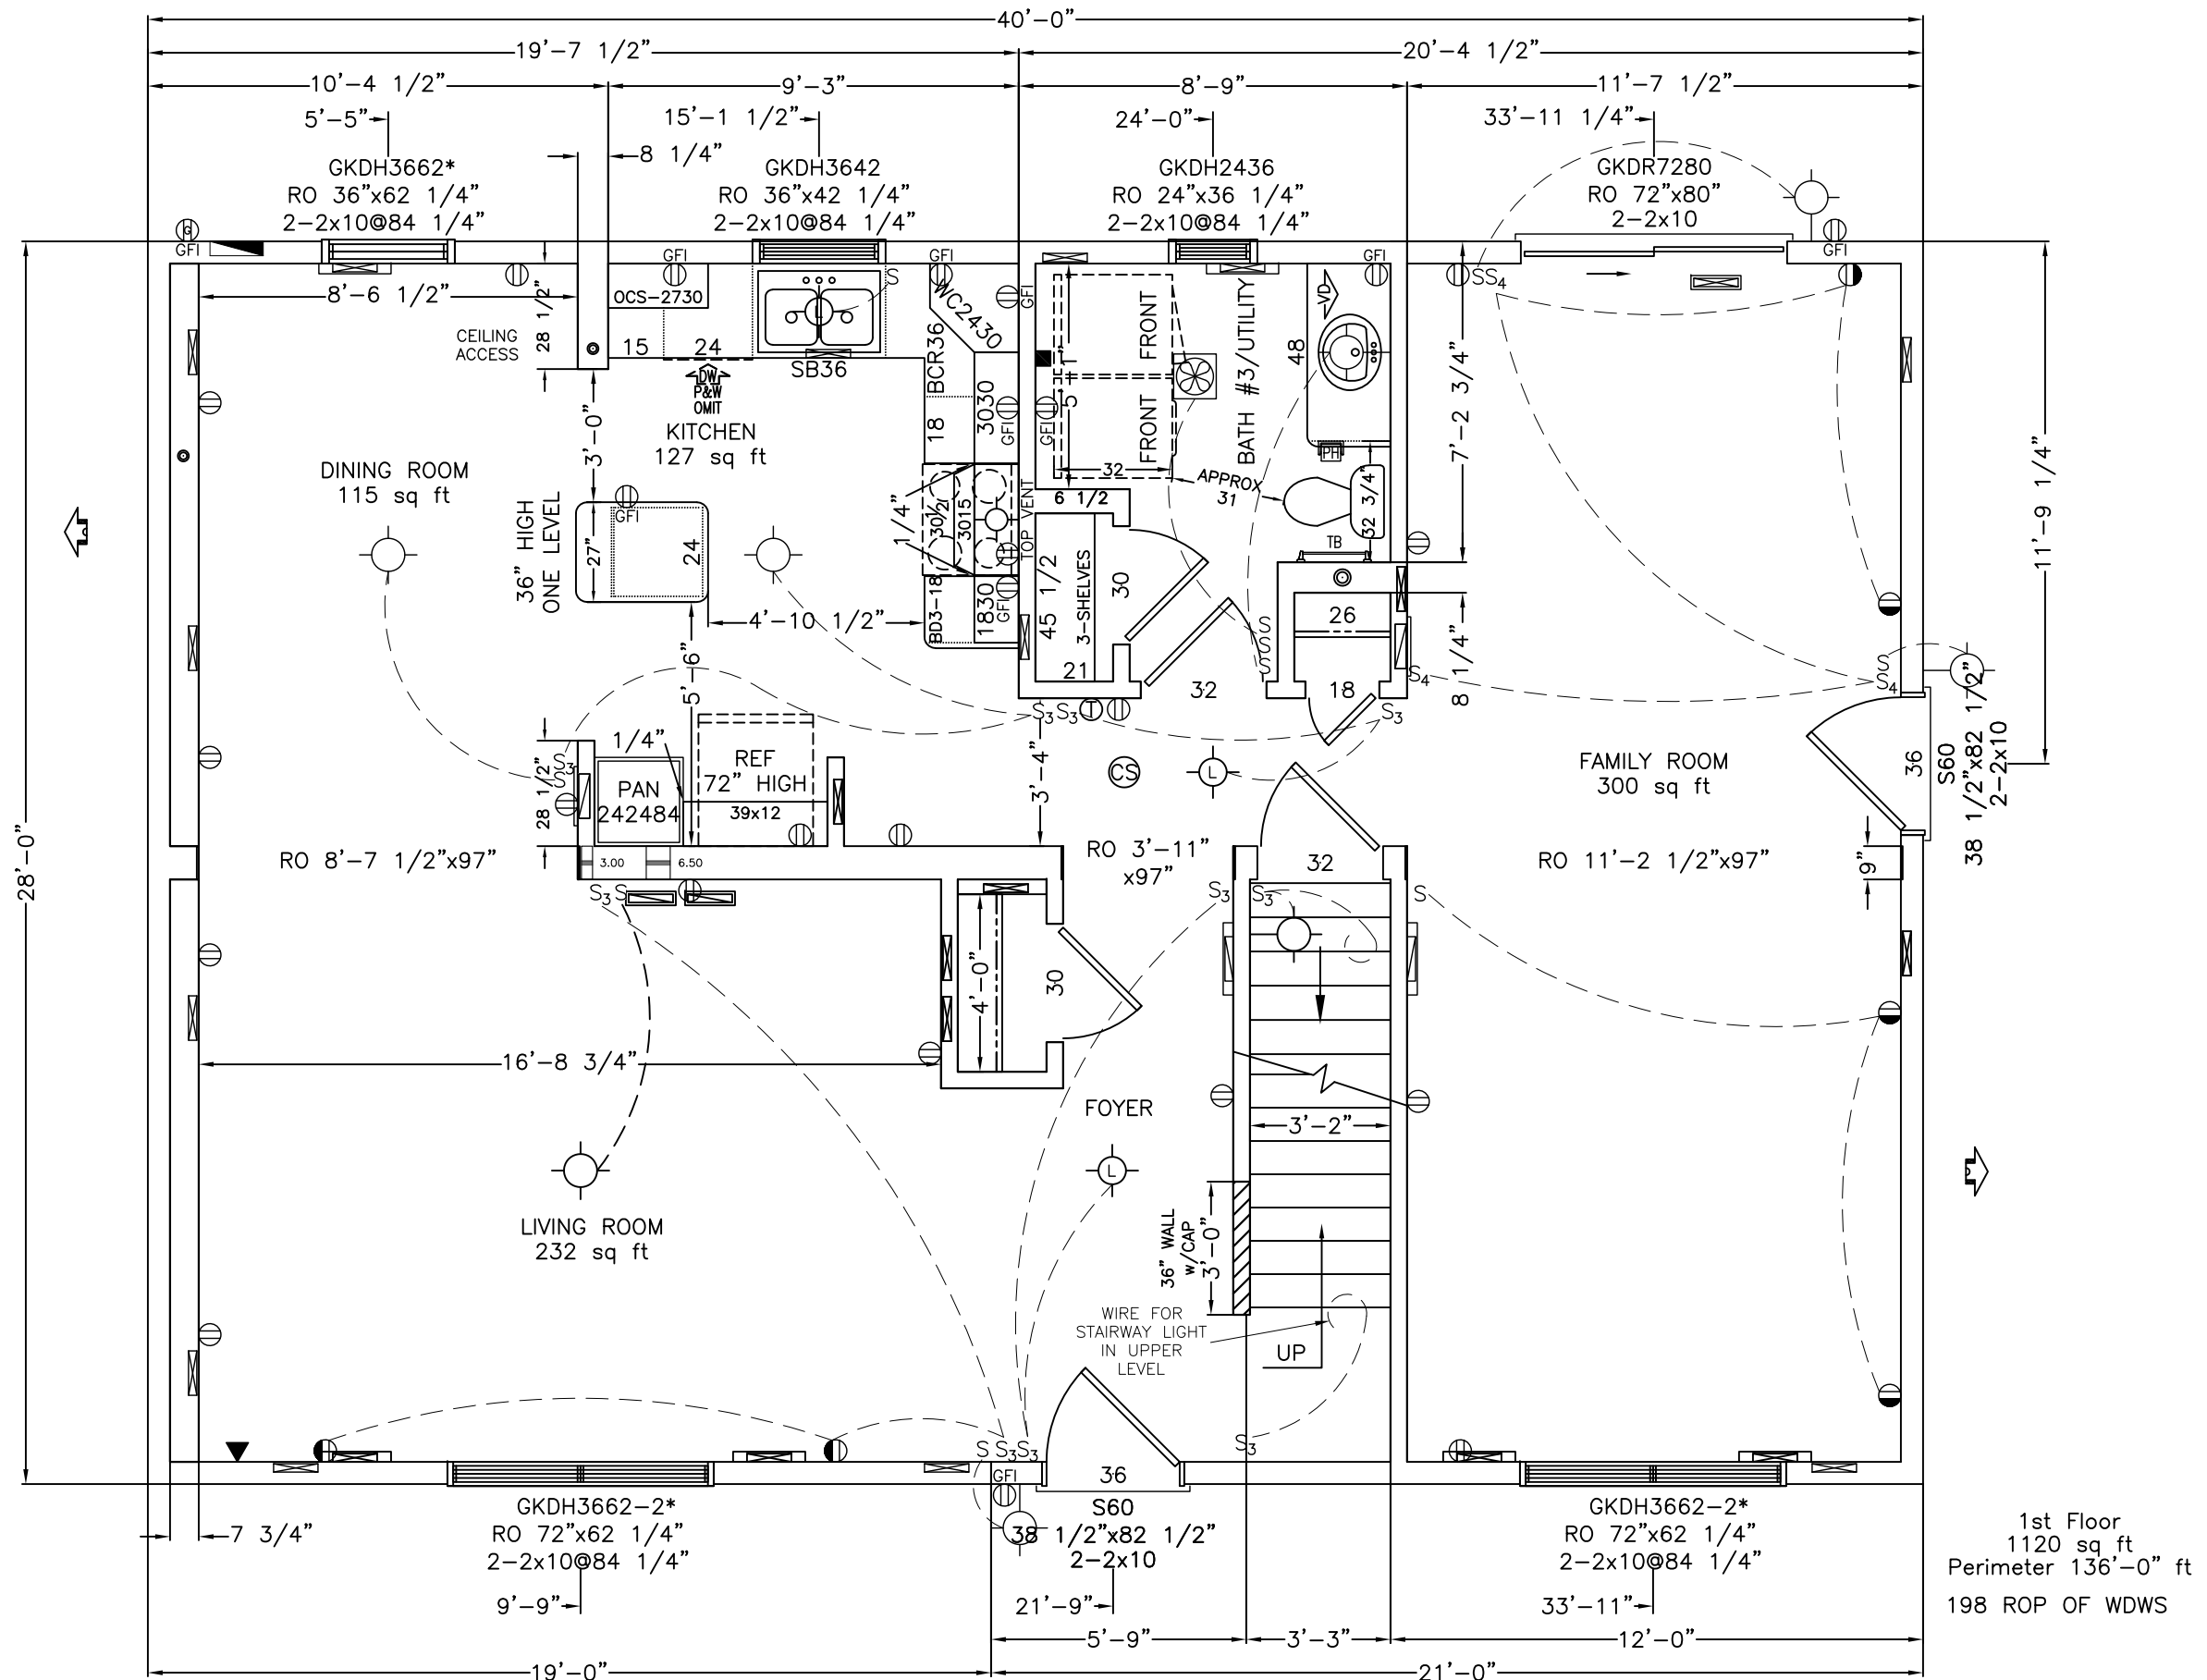

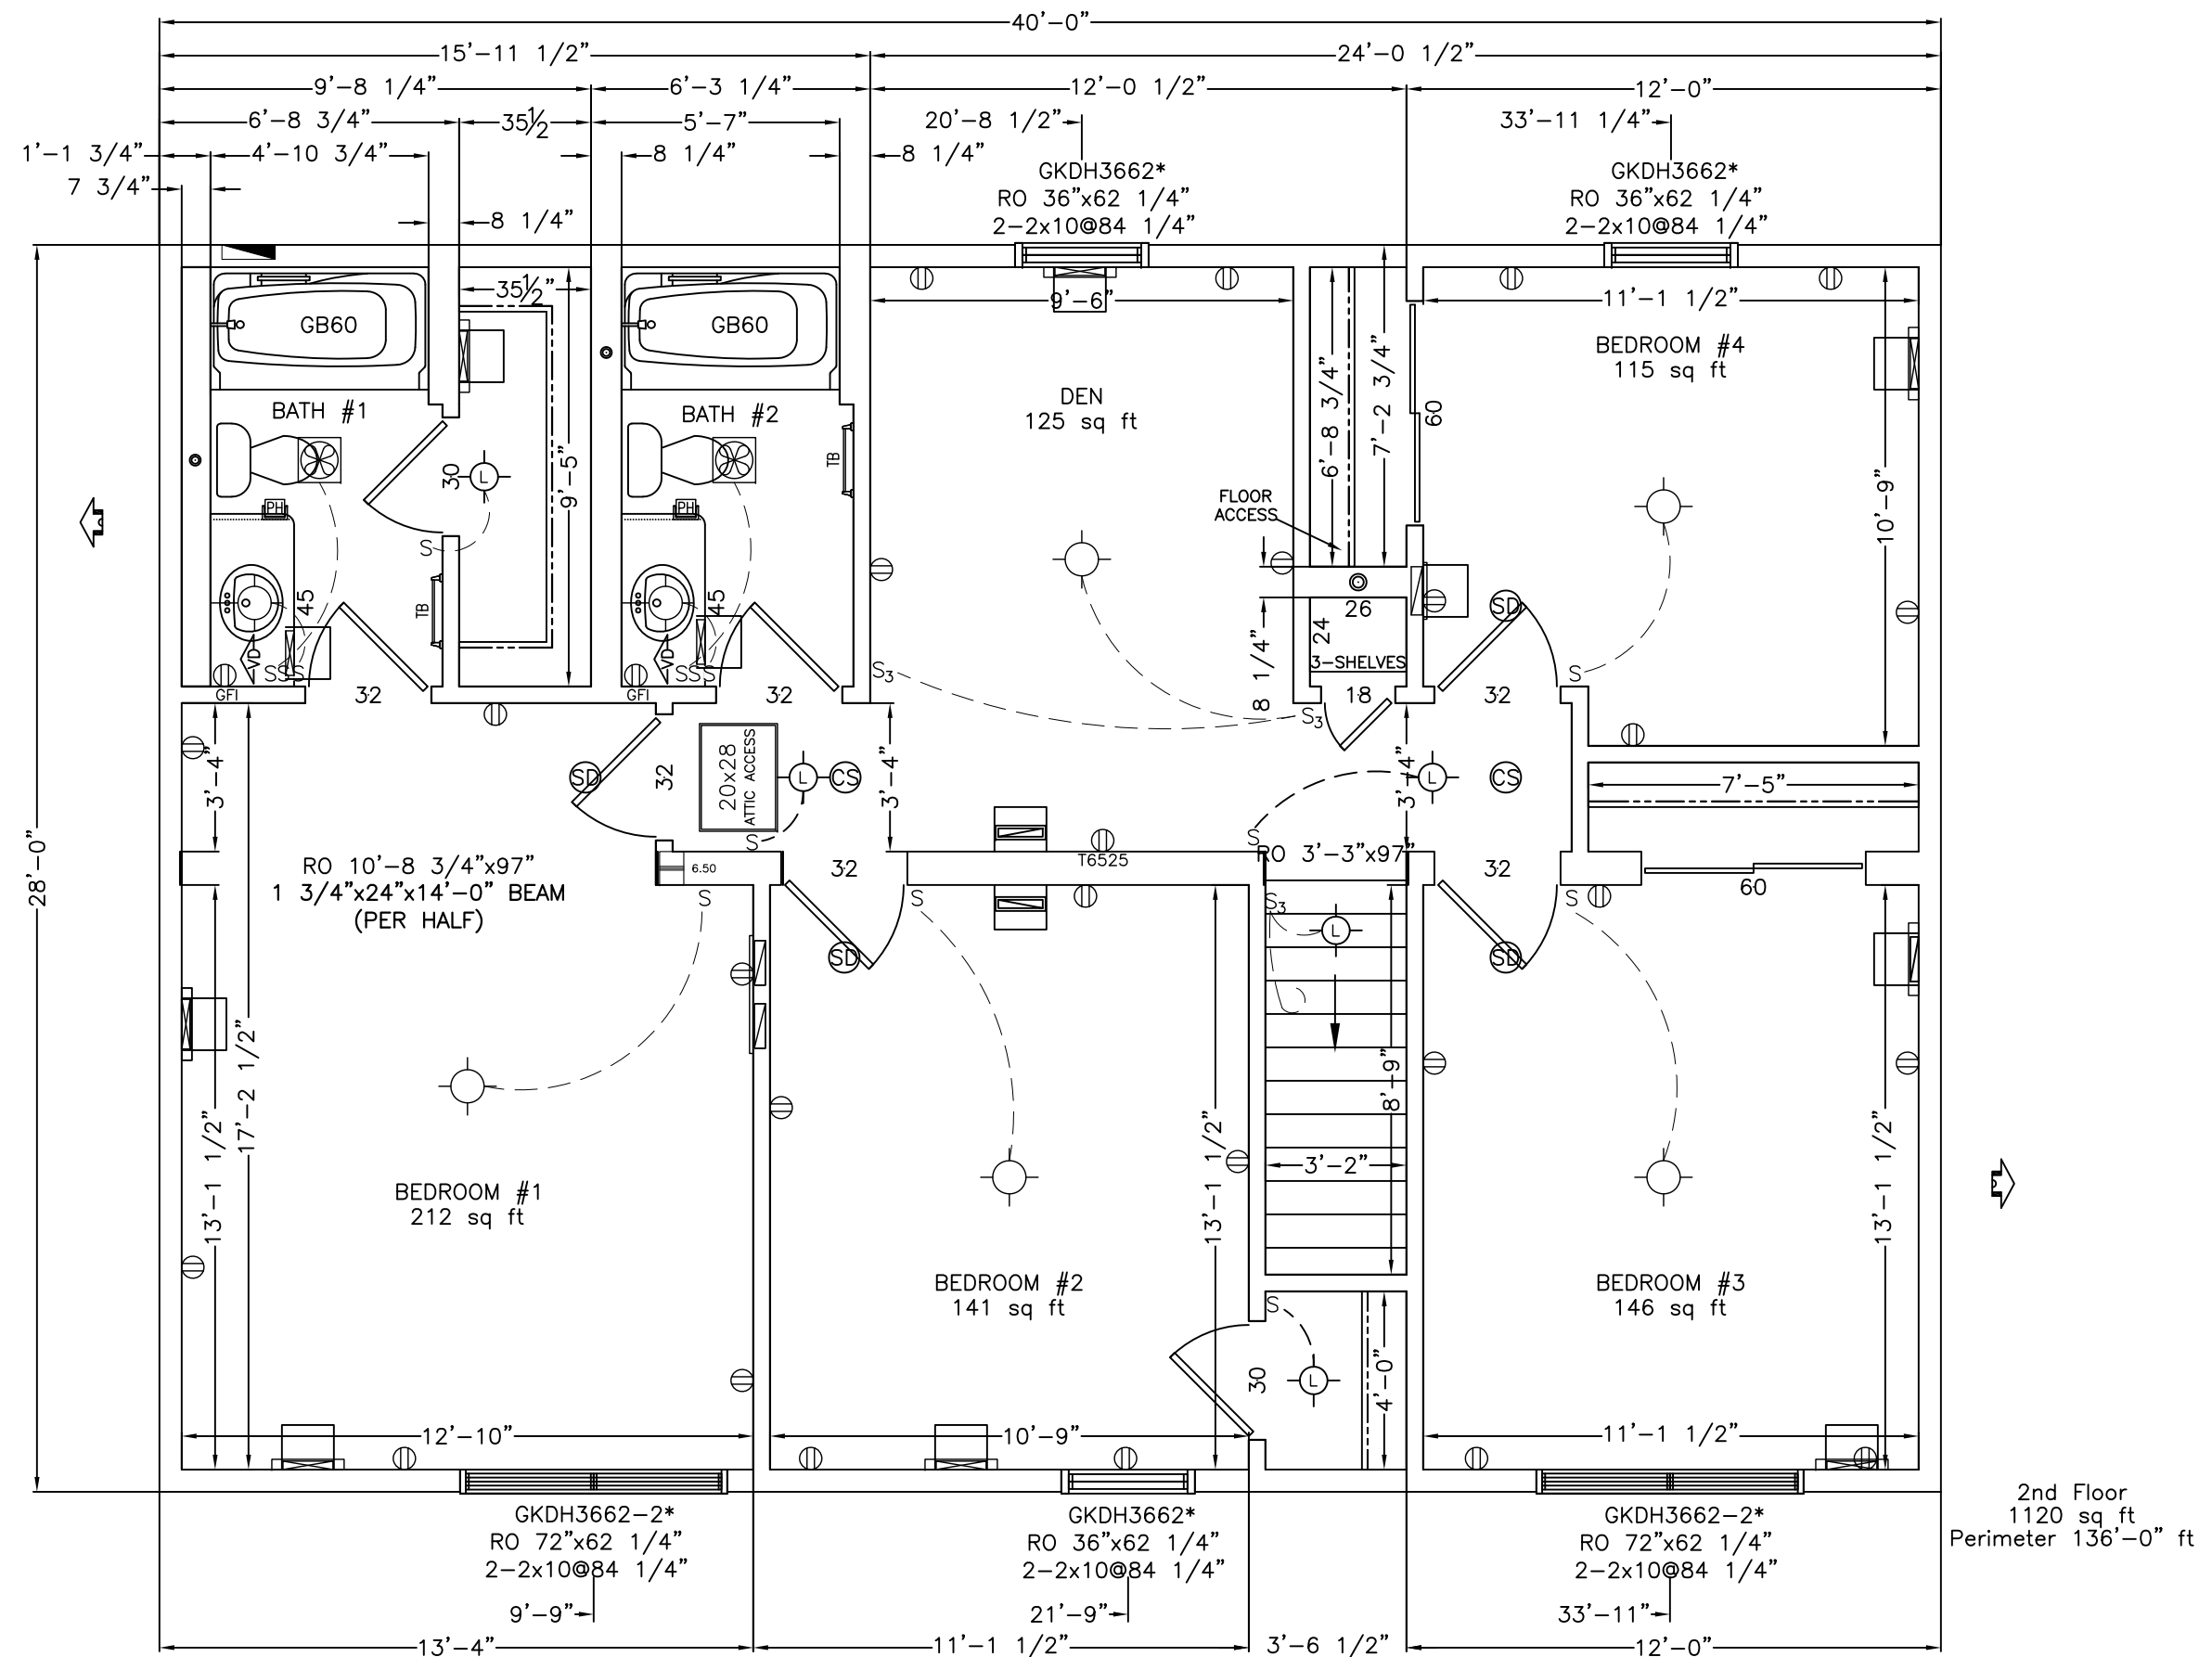

Wisconsin Homes INC.


425 West McMillan PO Box 250 Marshfield, WI 54449

715.384.2161 Fax 715.387.3627

www.wisconsinhomesinc.com

Westbrook



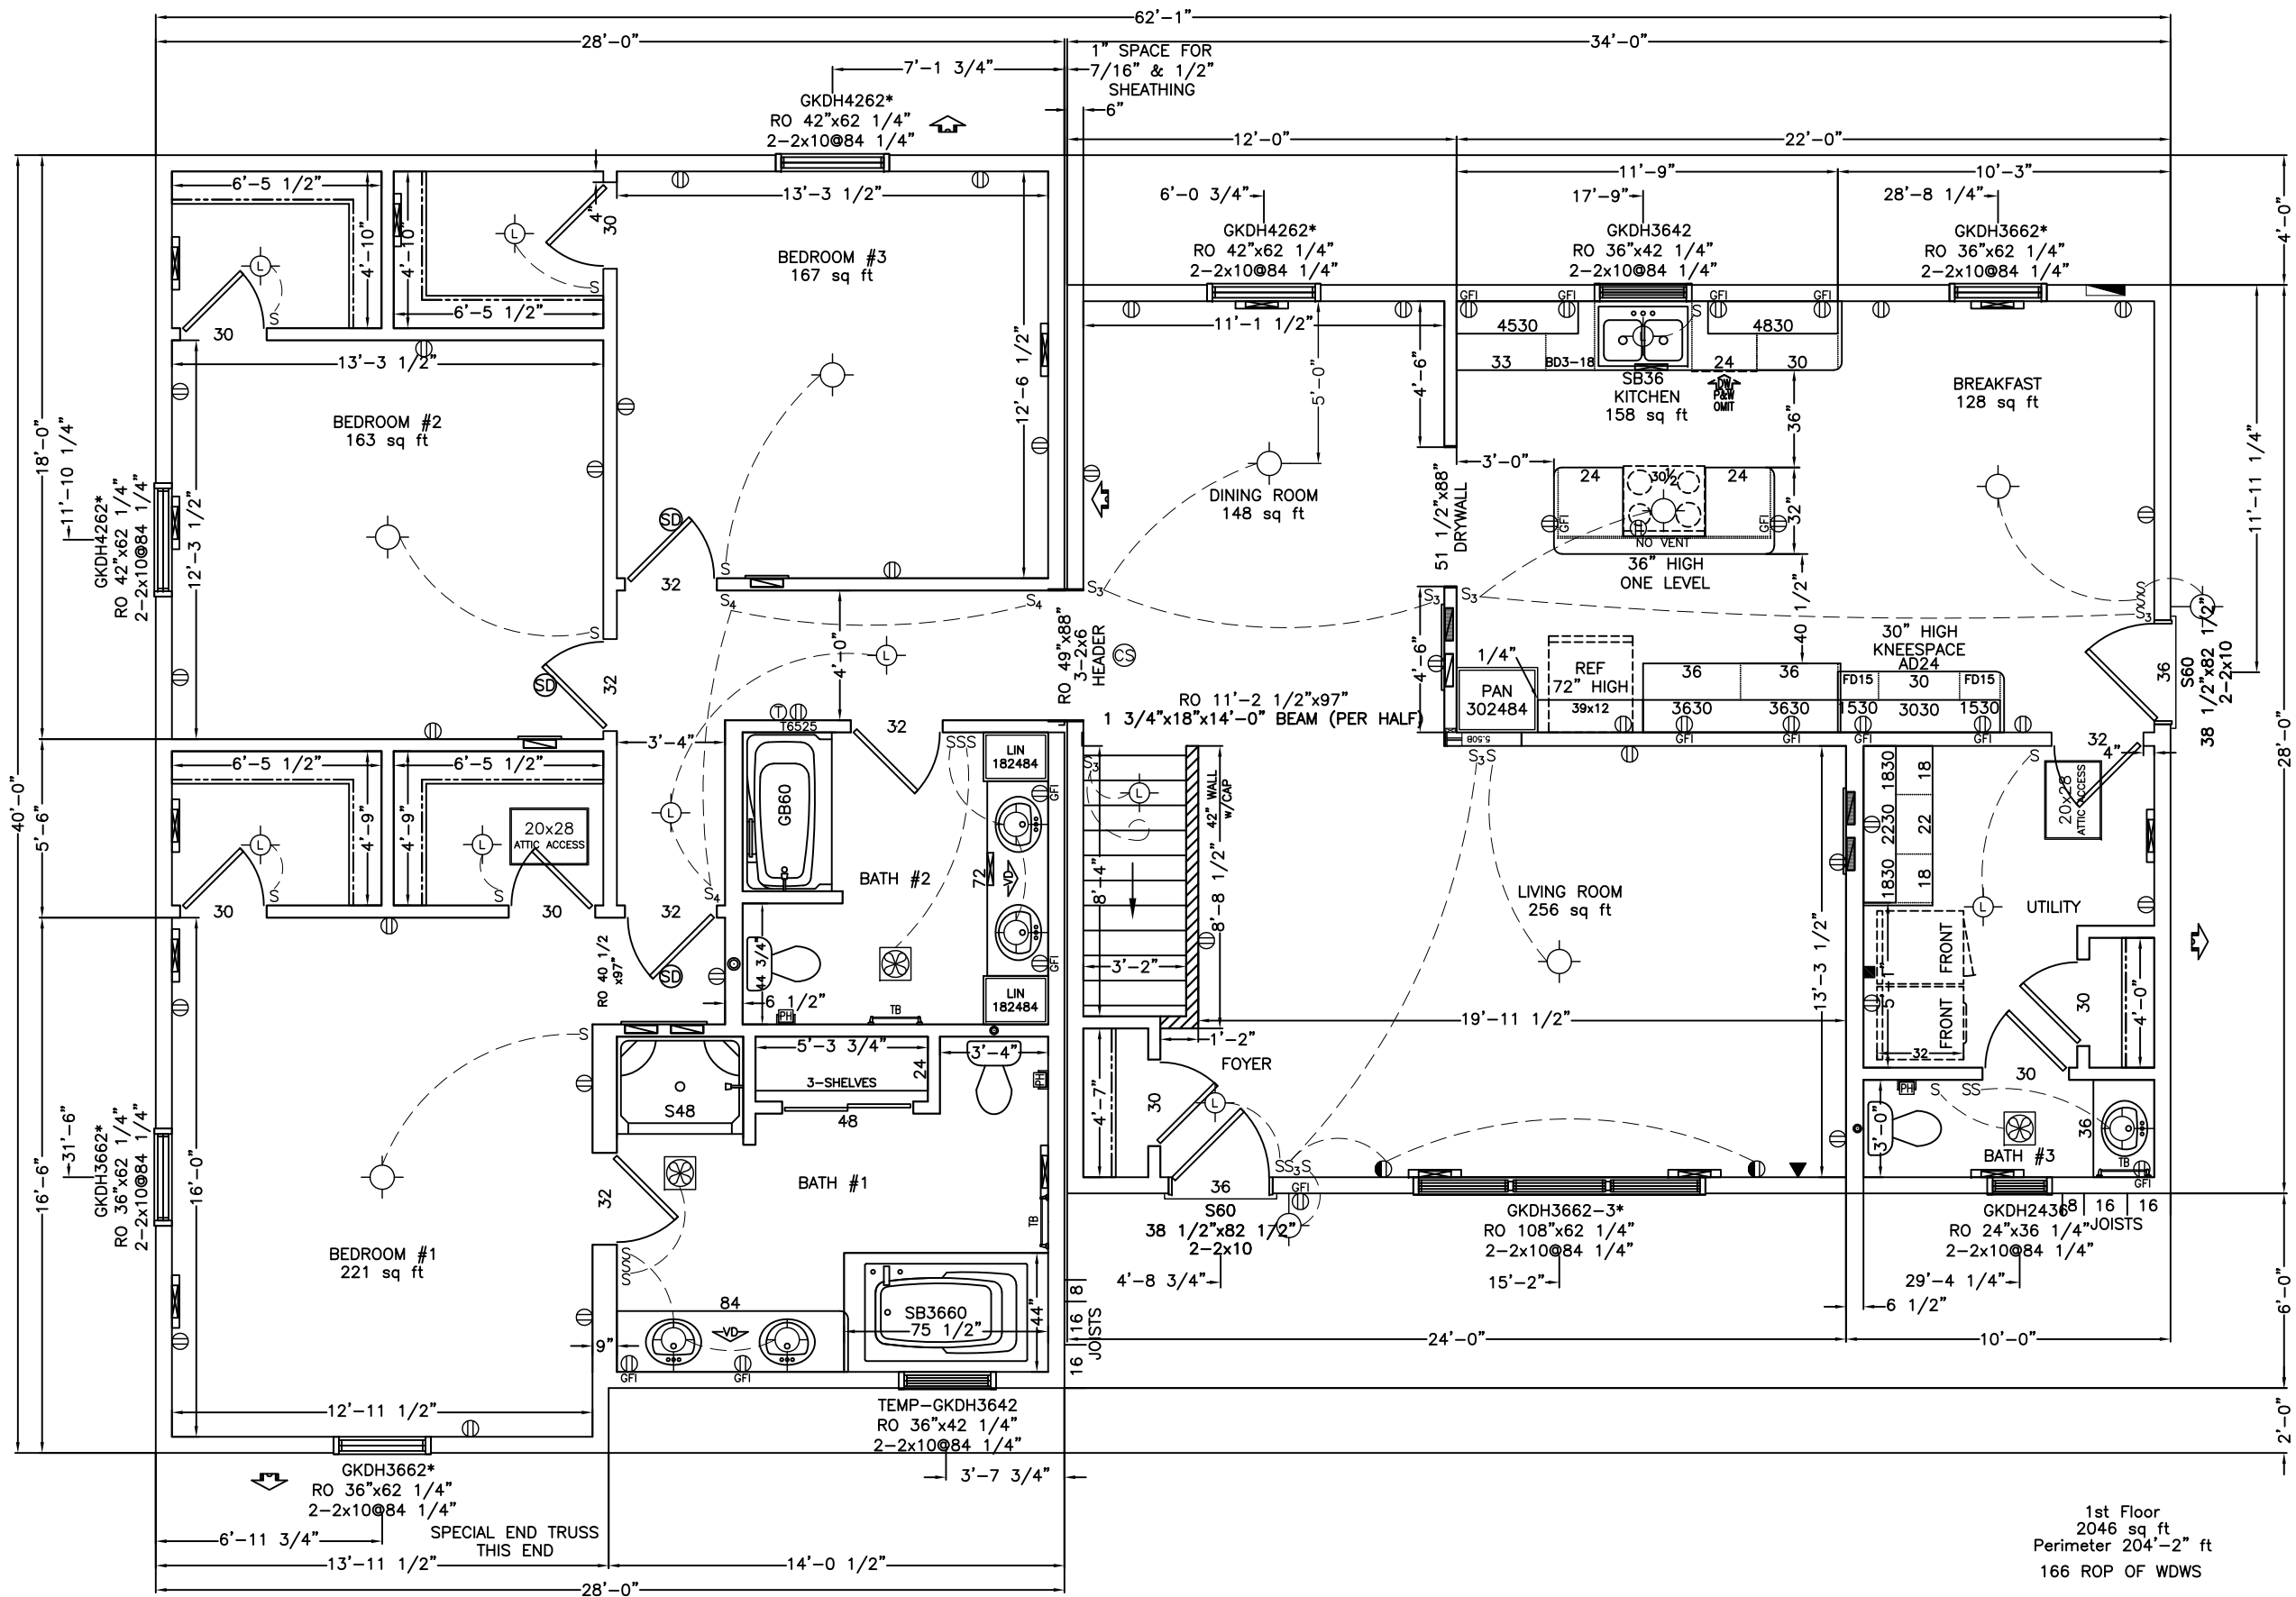

WISCONSIN HOMES INC.
425 W. McMILLAN ST.
MARSHFIELD, WI 54449

4062 3BDRM WESTBROOK
DESC: 1ST FLOOR PLAN

CLNG: 96 1/2"
BSMT: 8 PITCH: 4/12

DEALER: WISCONSIN HOMES INC.
CUST: ----

SCALE: 3/16" = 1'


DATE: 03/01/2016

LOCATION: UNKNOWN, WI

DWG NO.
42#

4210

A1

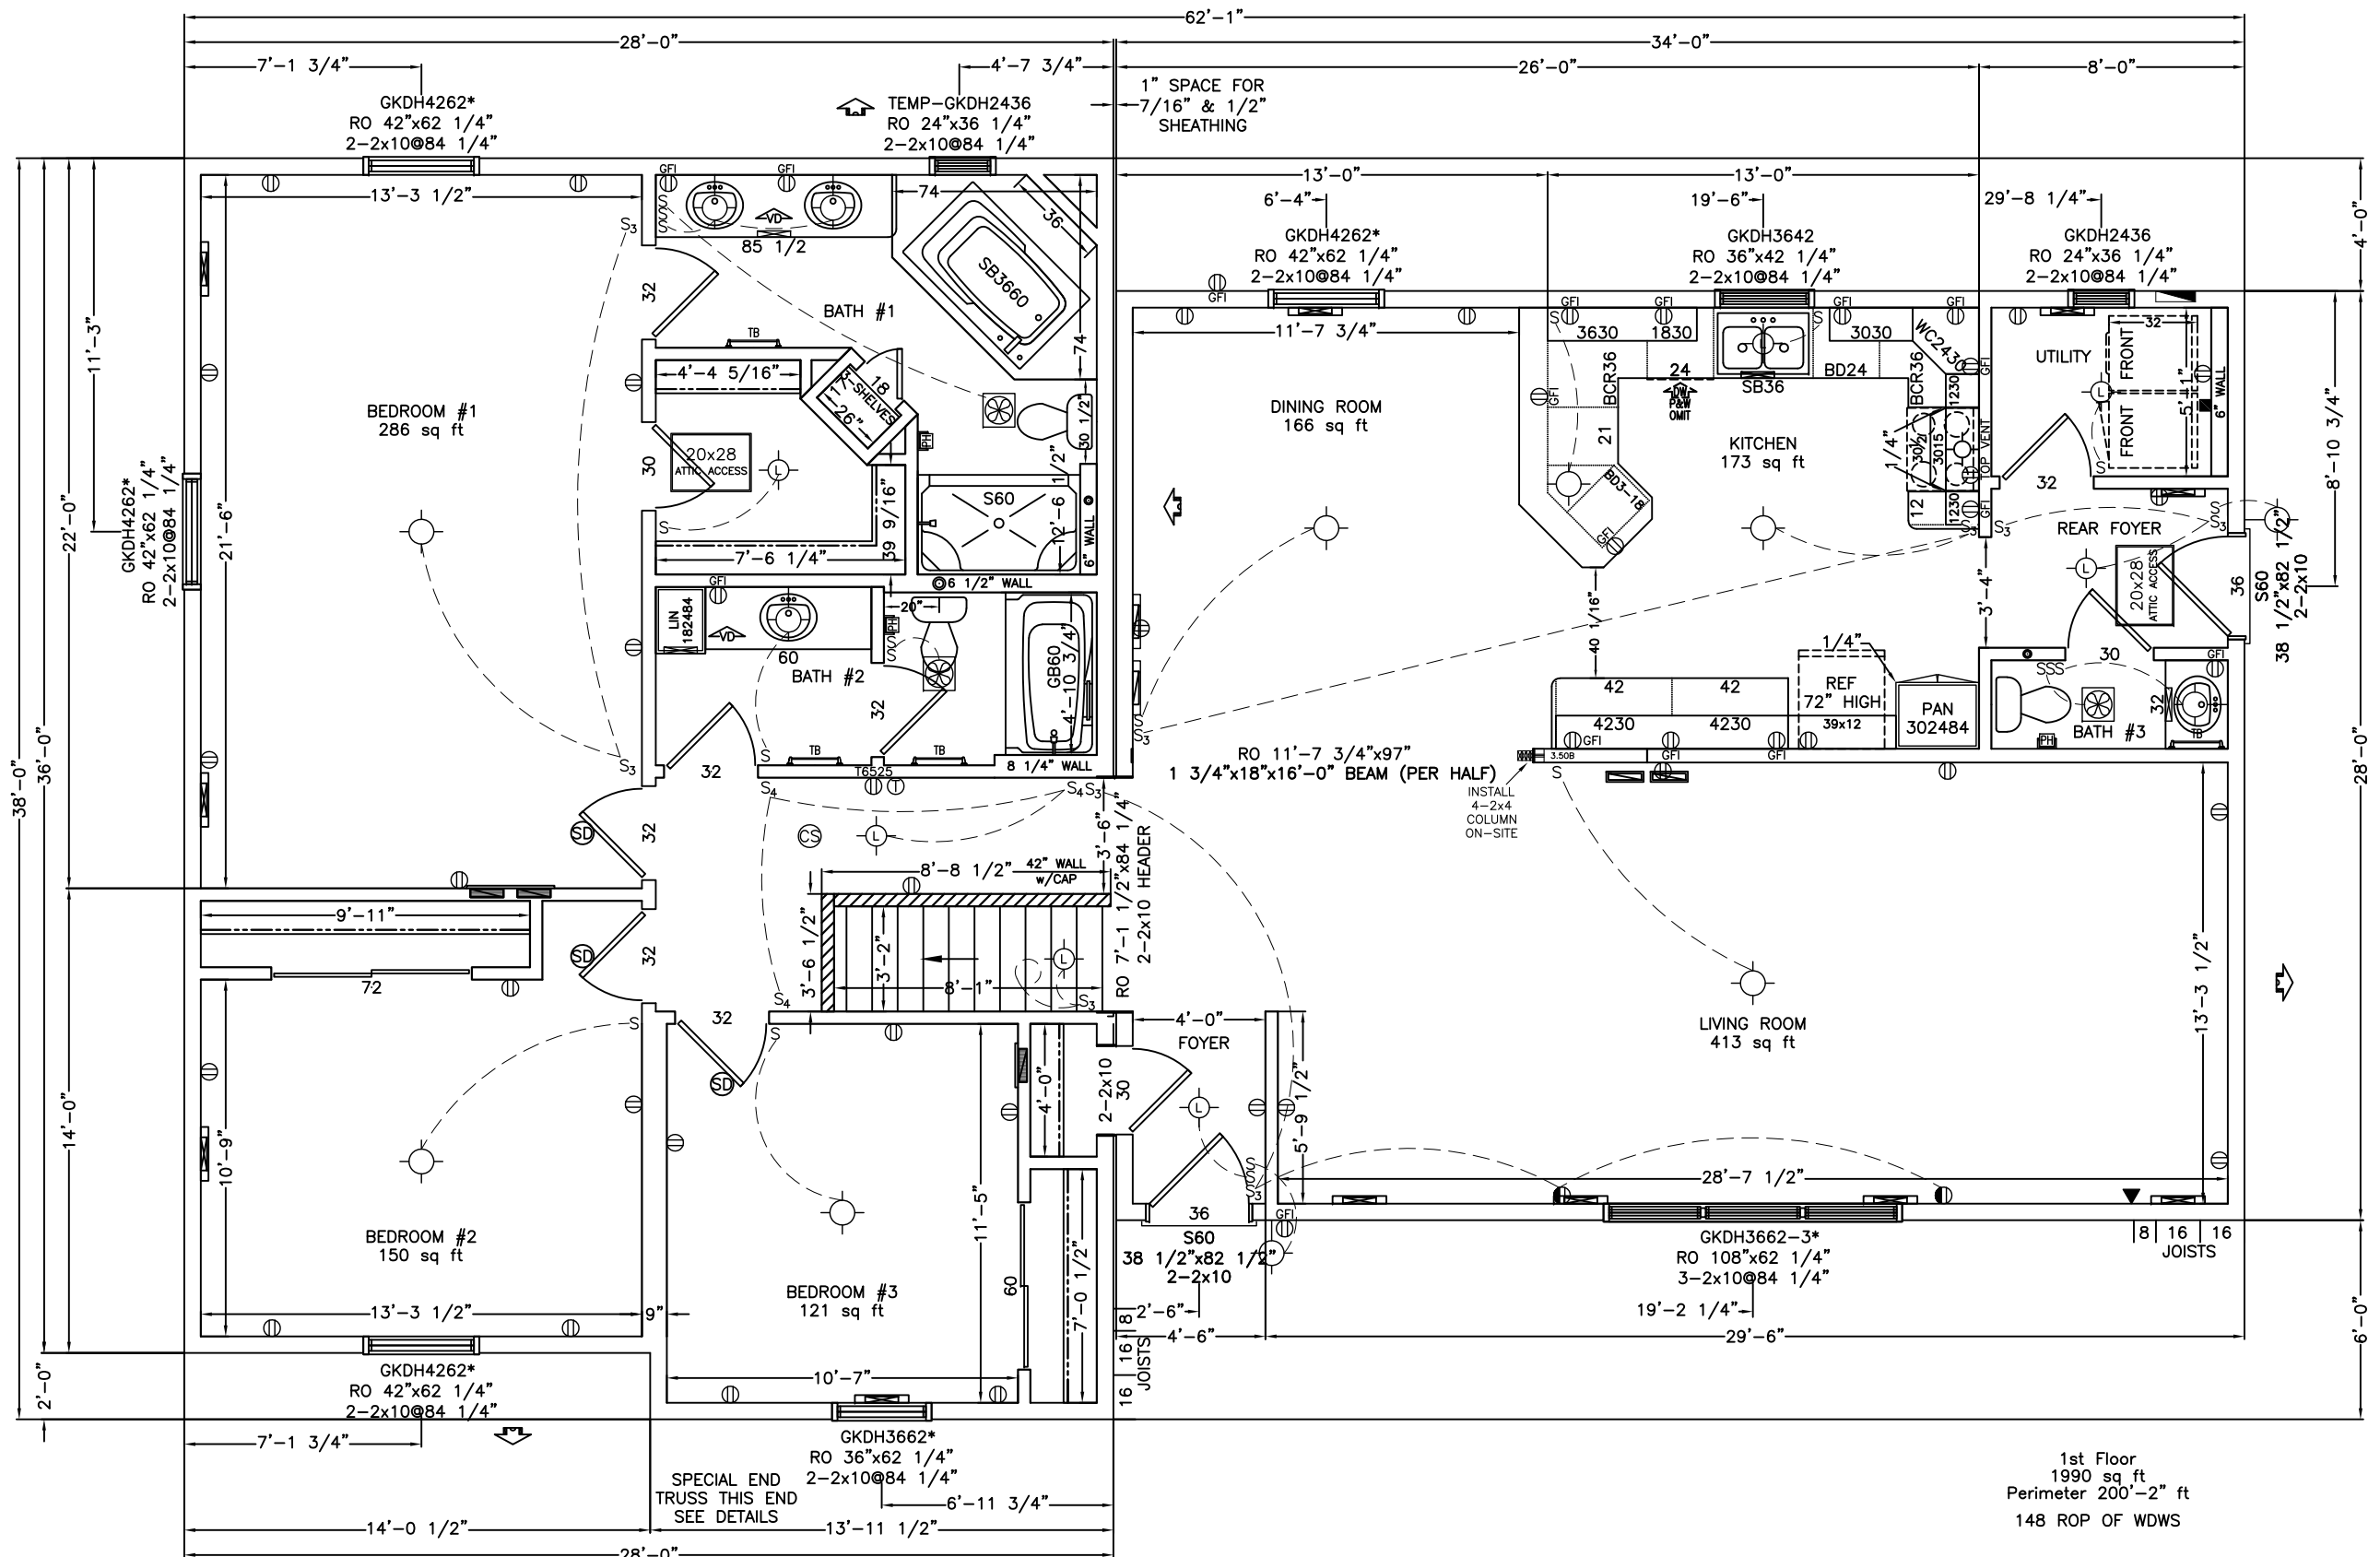

Wisconsin Homes INC.

425 West McMillan PO Box 250 Marshfield, WI 54449


715.384.2161 Fax 715.387.3627

www.wisconsinhomesinc.com

Loft



Building Your Future with Quality

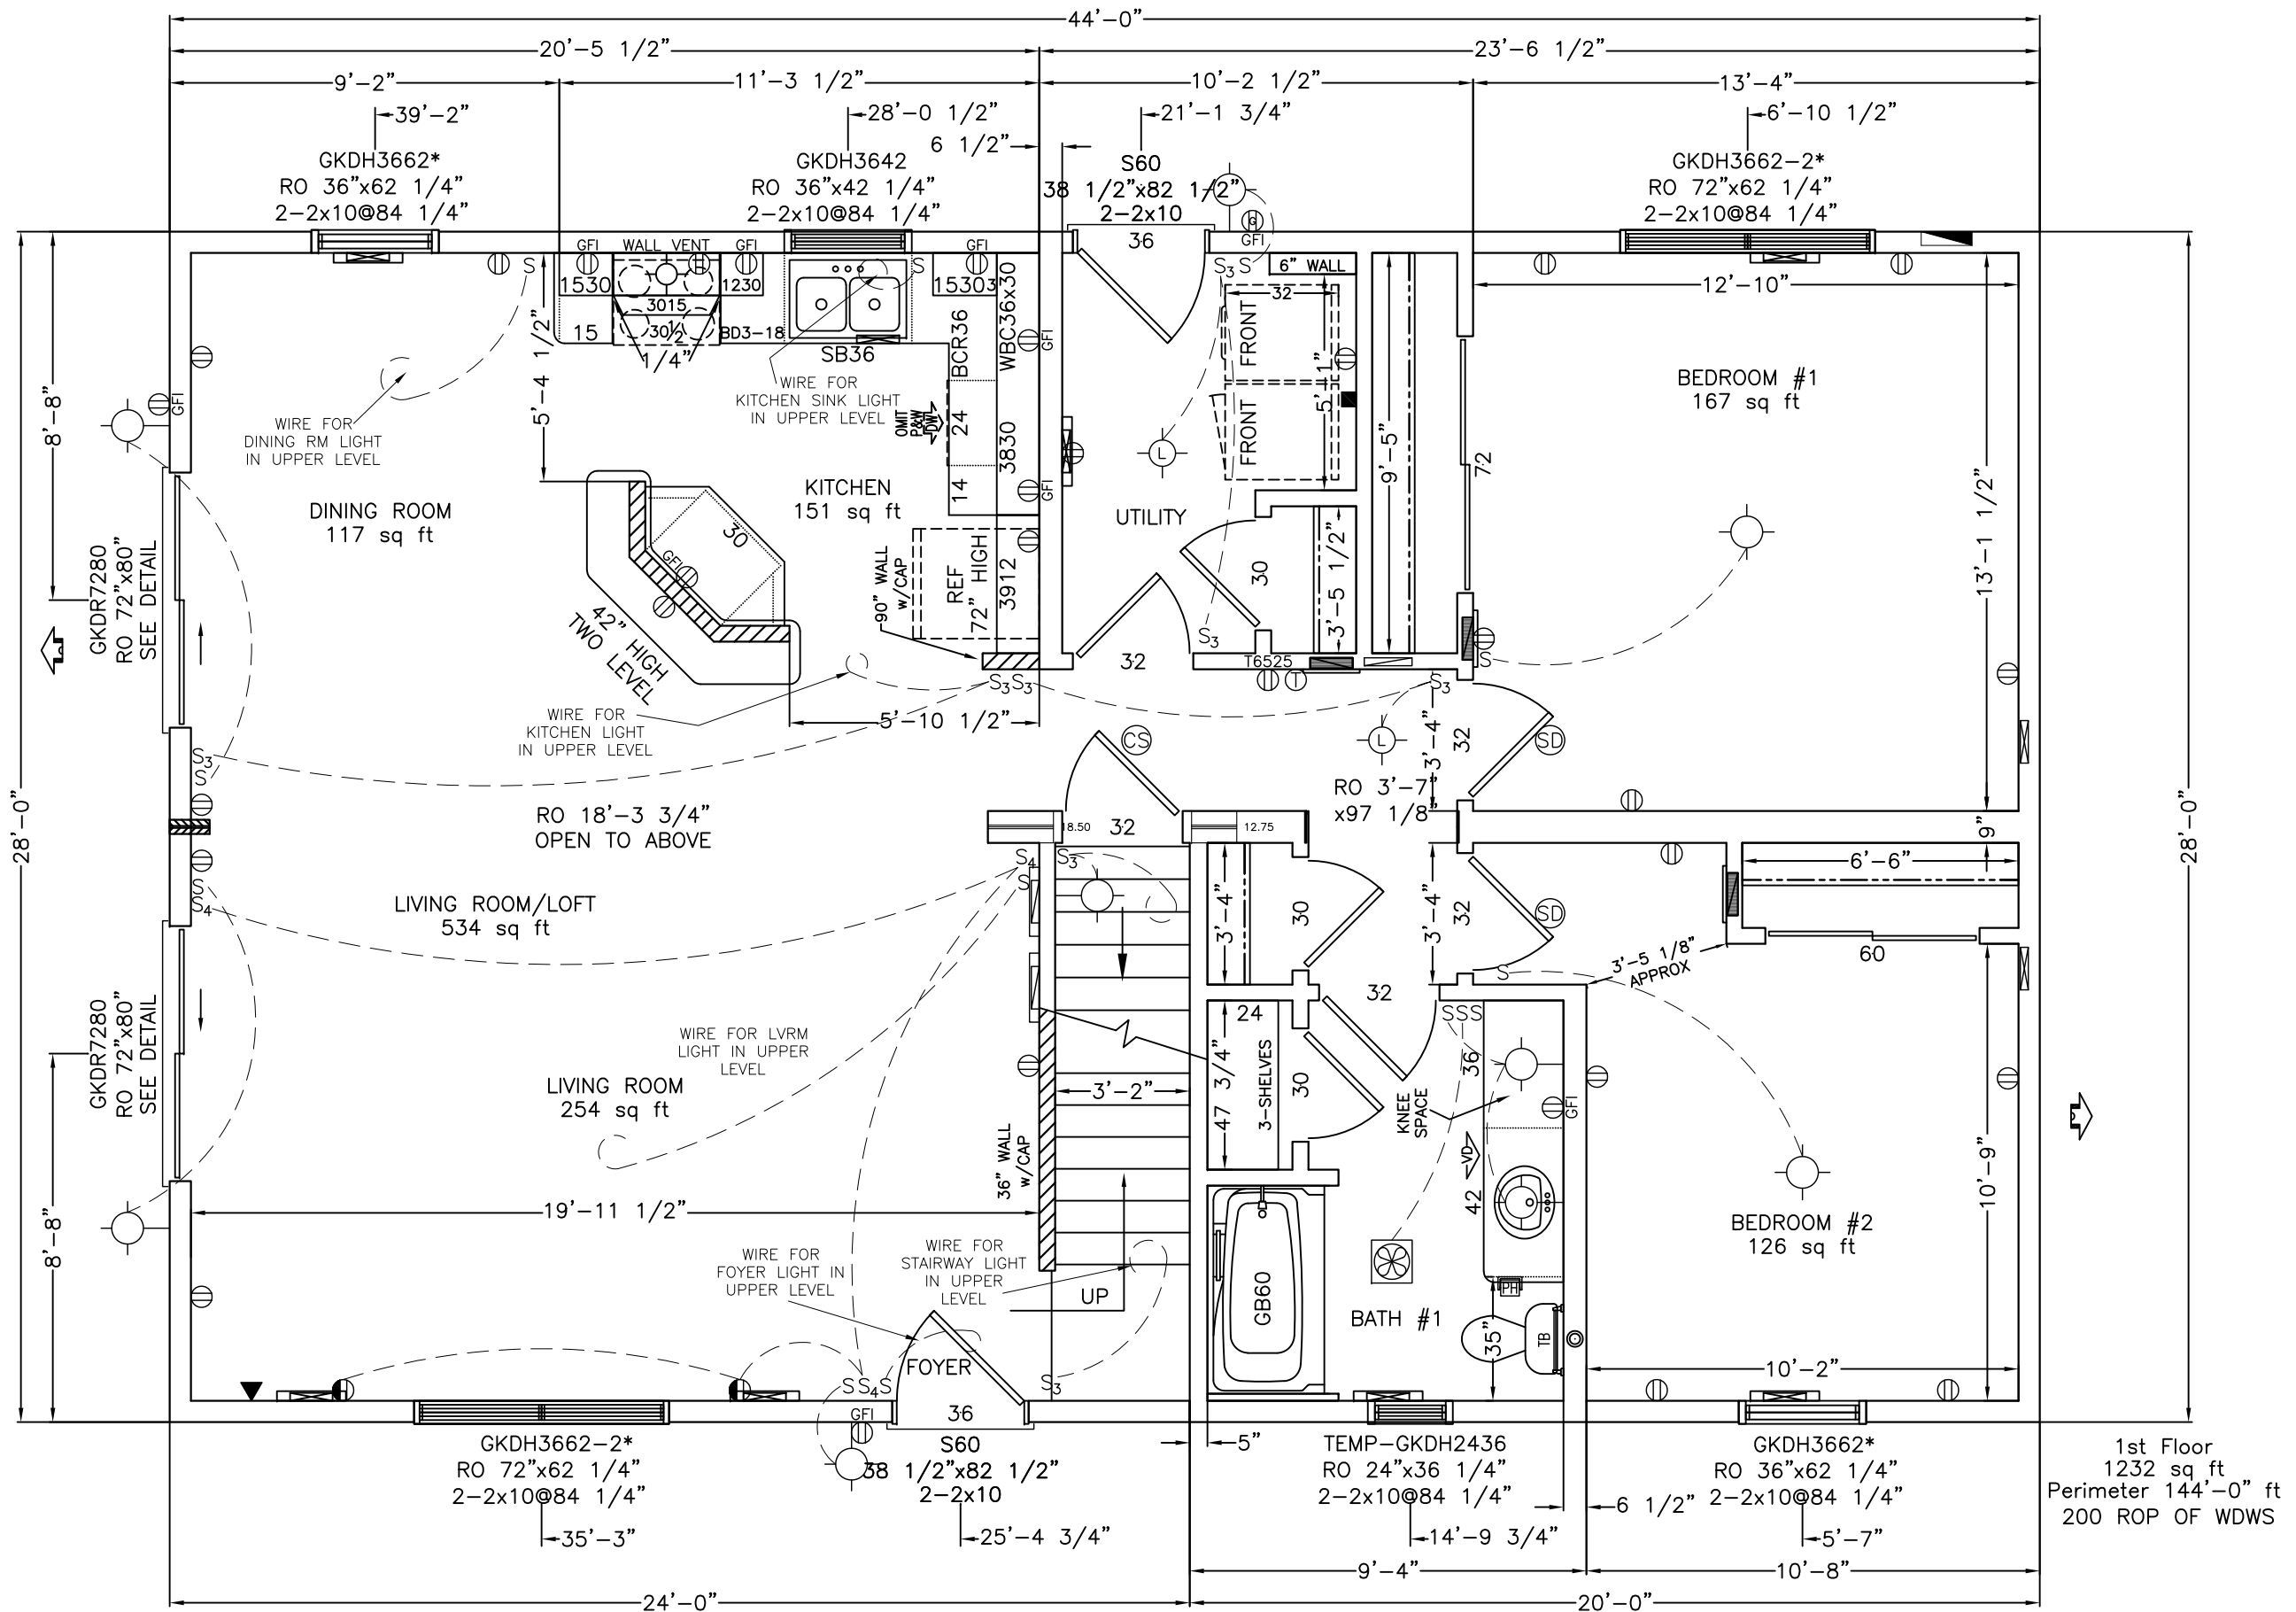

WISCONSIN HOMES INC.
425 W. McMILLAN ST.
MARSHFIELD, WI 54449

2844 2BDRM LOFT
DESC: 1ST FLOOR PLAN

CLNG: 96 1/2"
BSMT: 8 PITCH: 9/12

DEALER: WISCONSIN HOMES INC.
CUST: ----

SCALE: 1/4" = 1'


DATE: 03/01/2019


LOCATION: UNKNOWN, WI

DWG NO.
42#


4710


A1

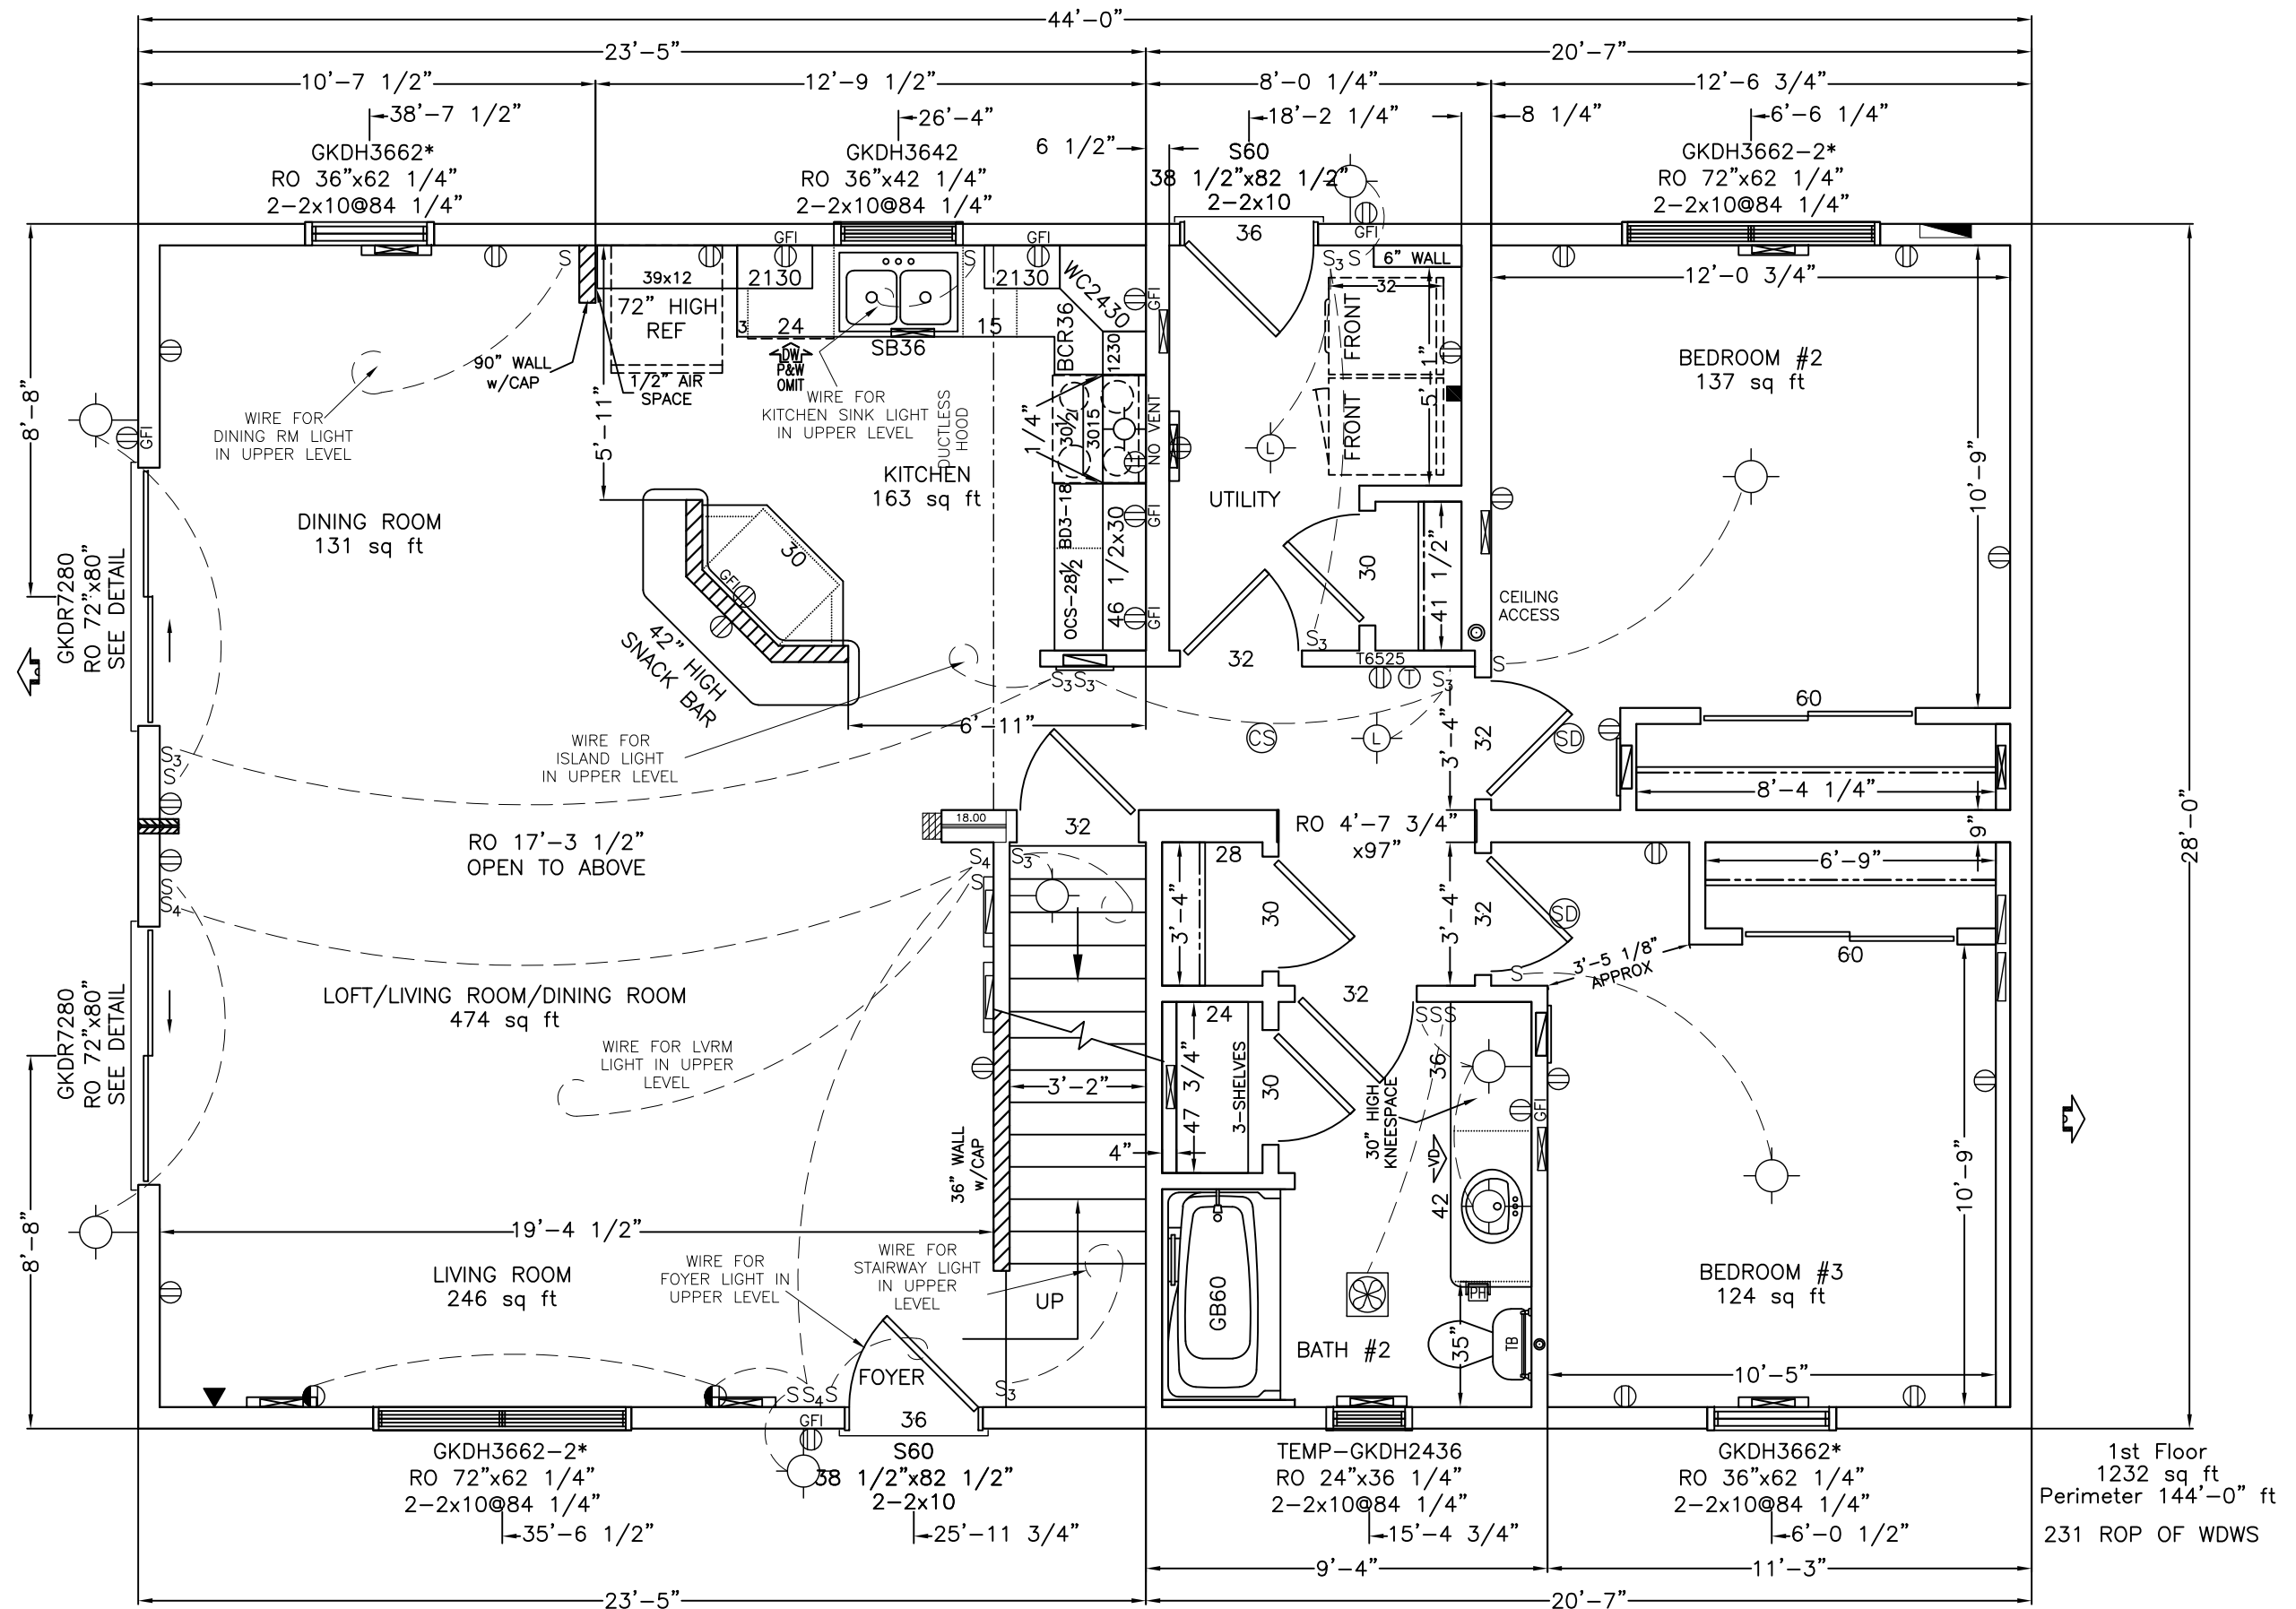


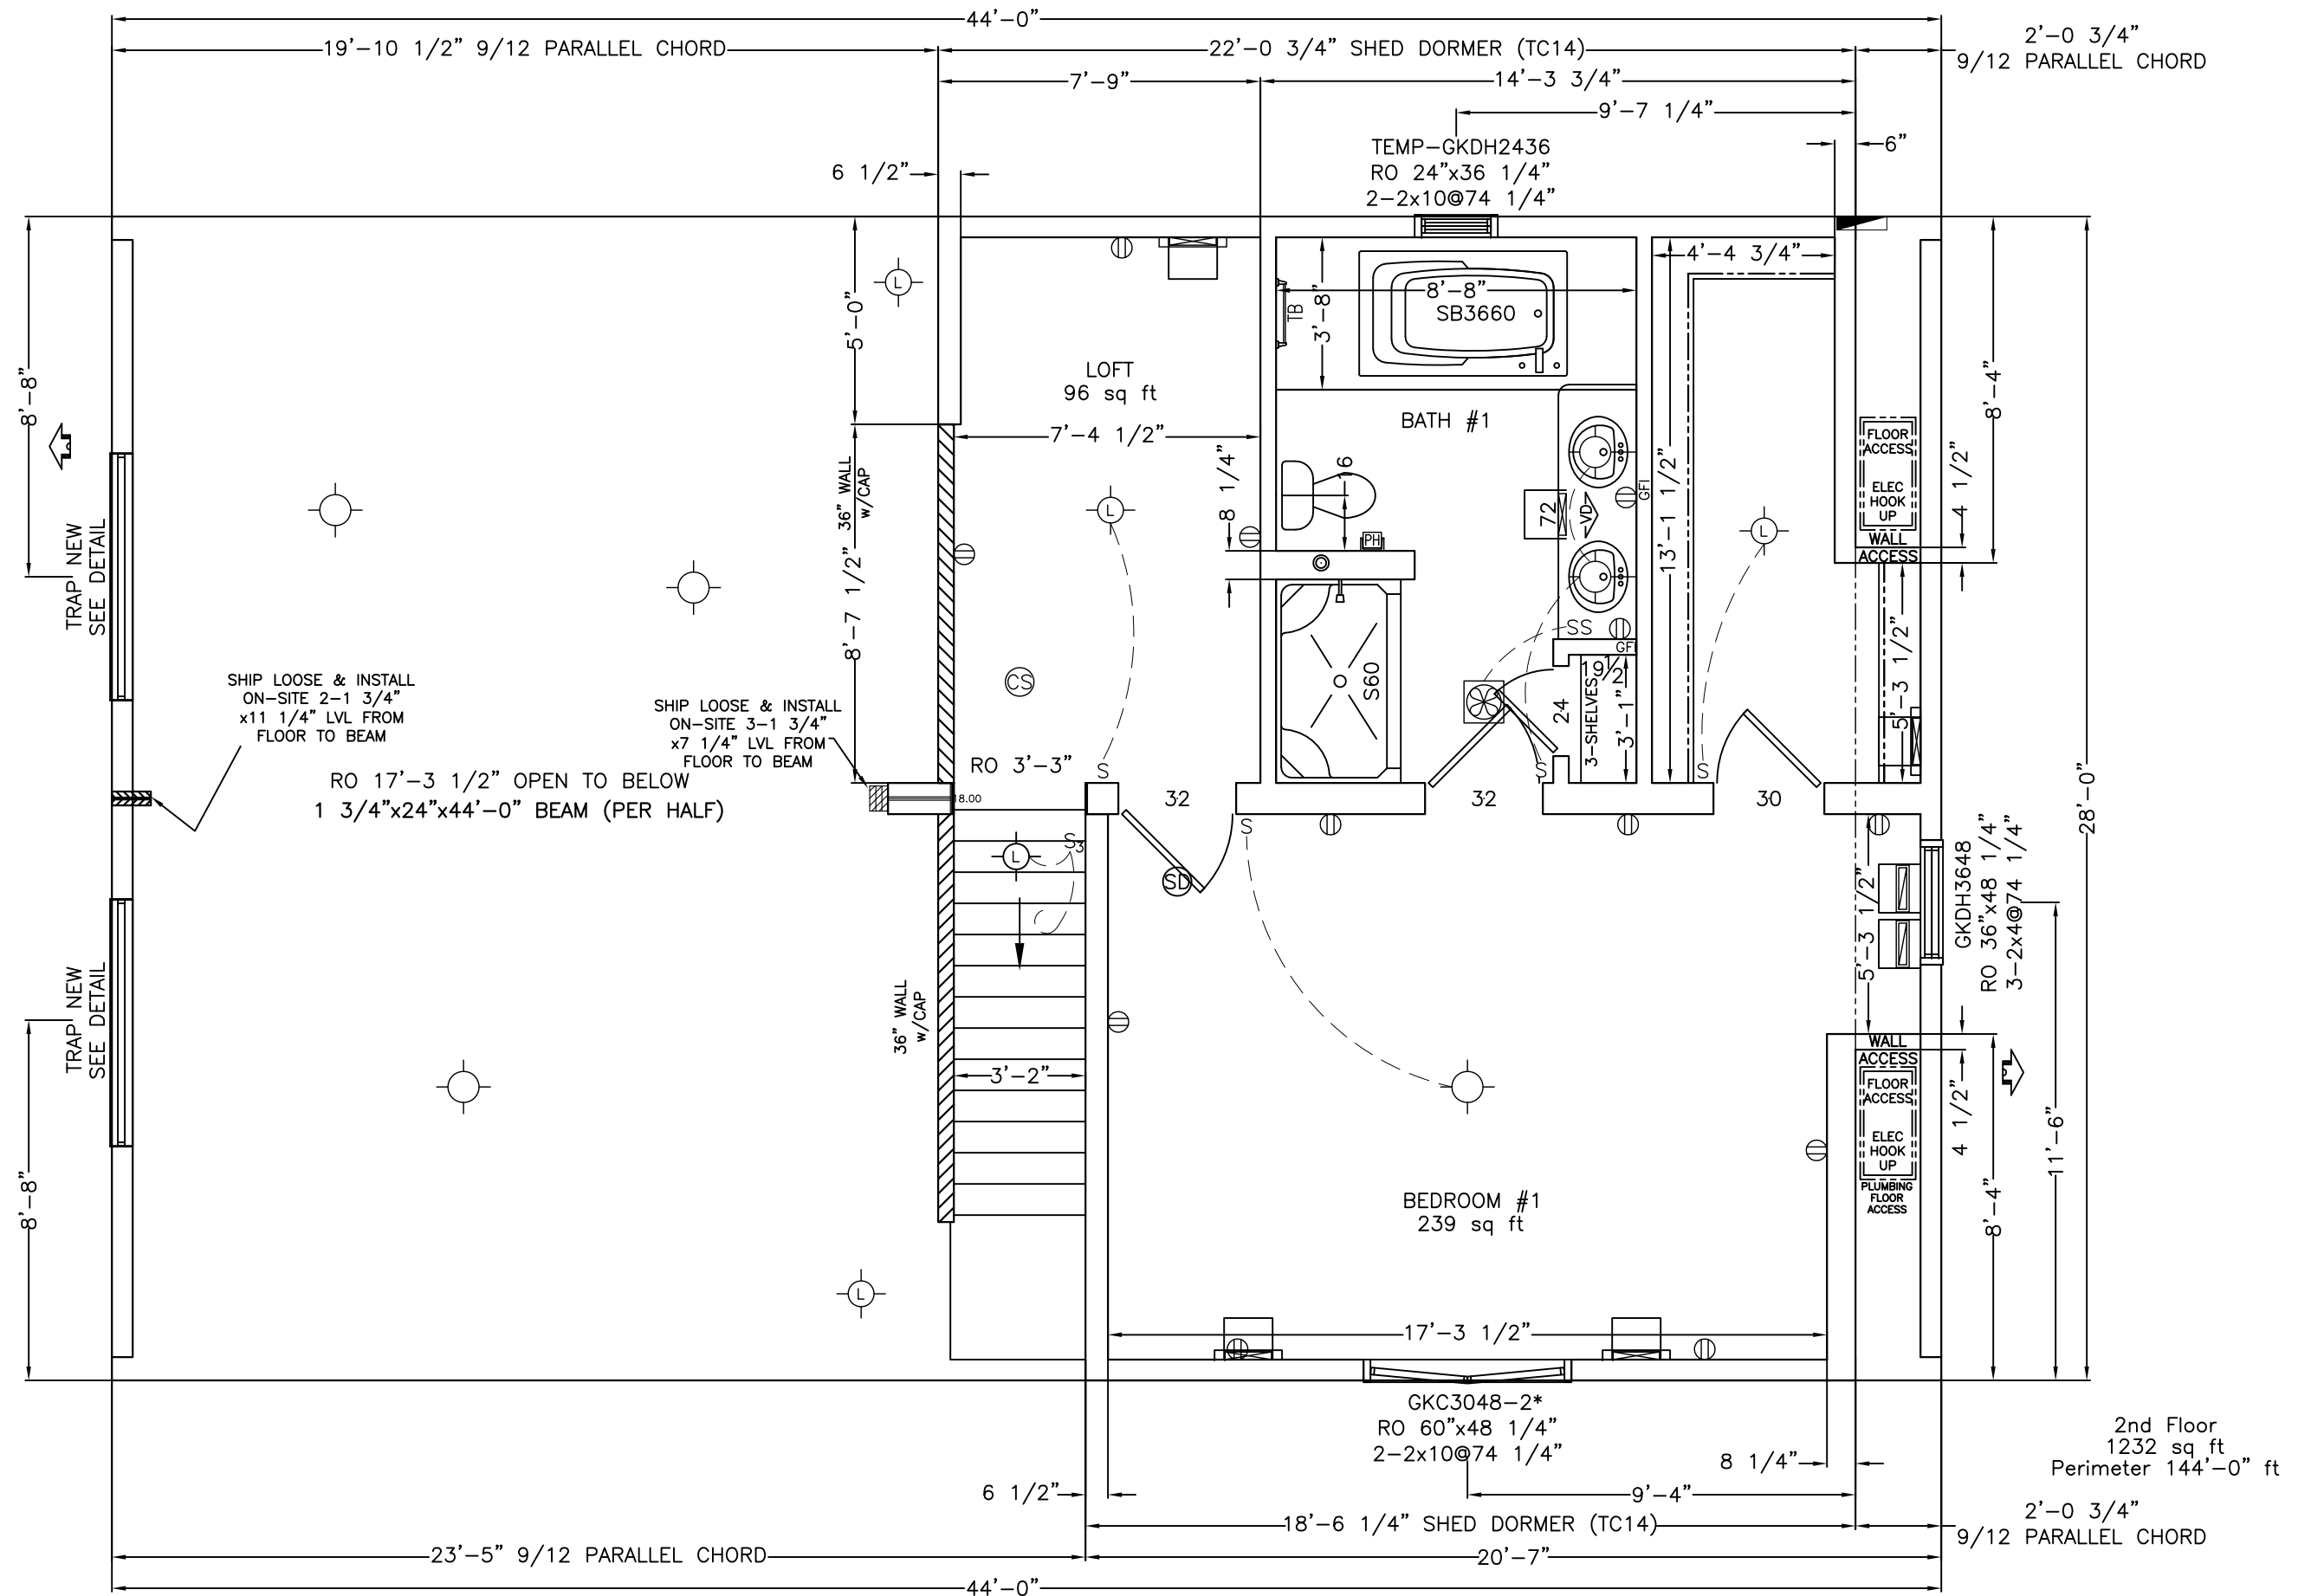


2nd Floor
1232 sq ft
Perimeter 144'-0" ft

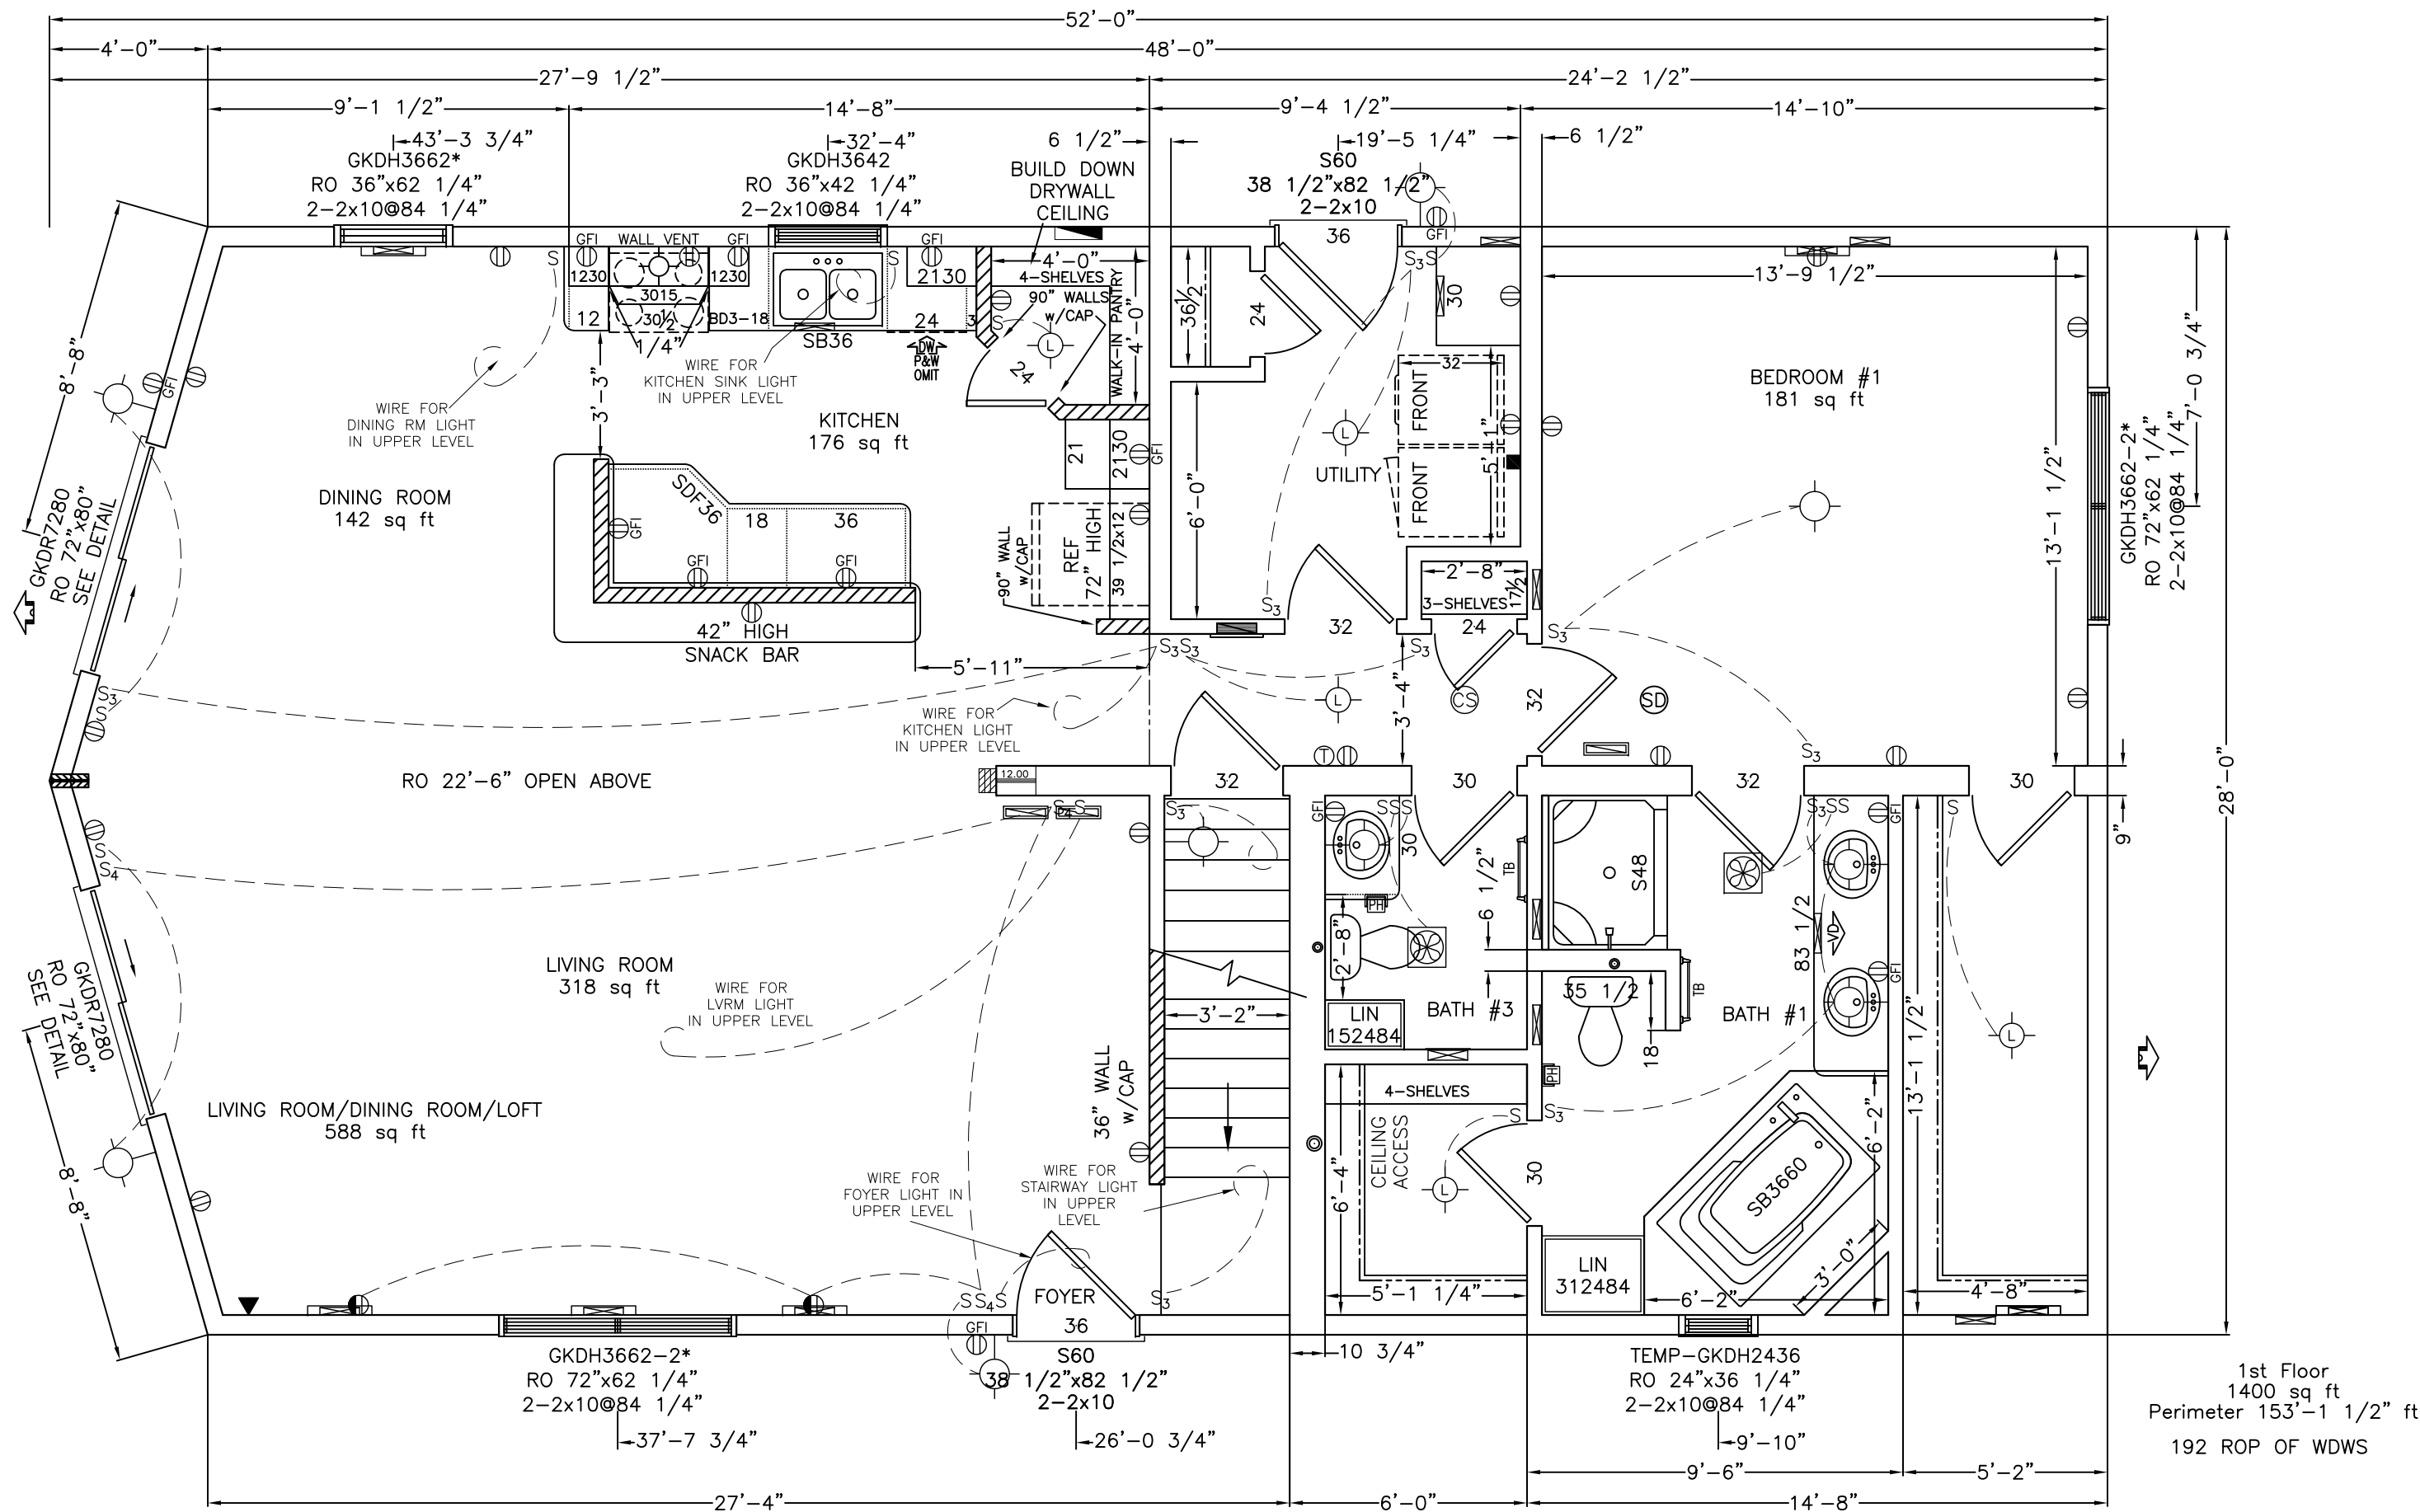


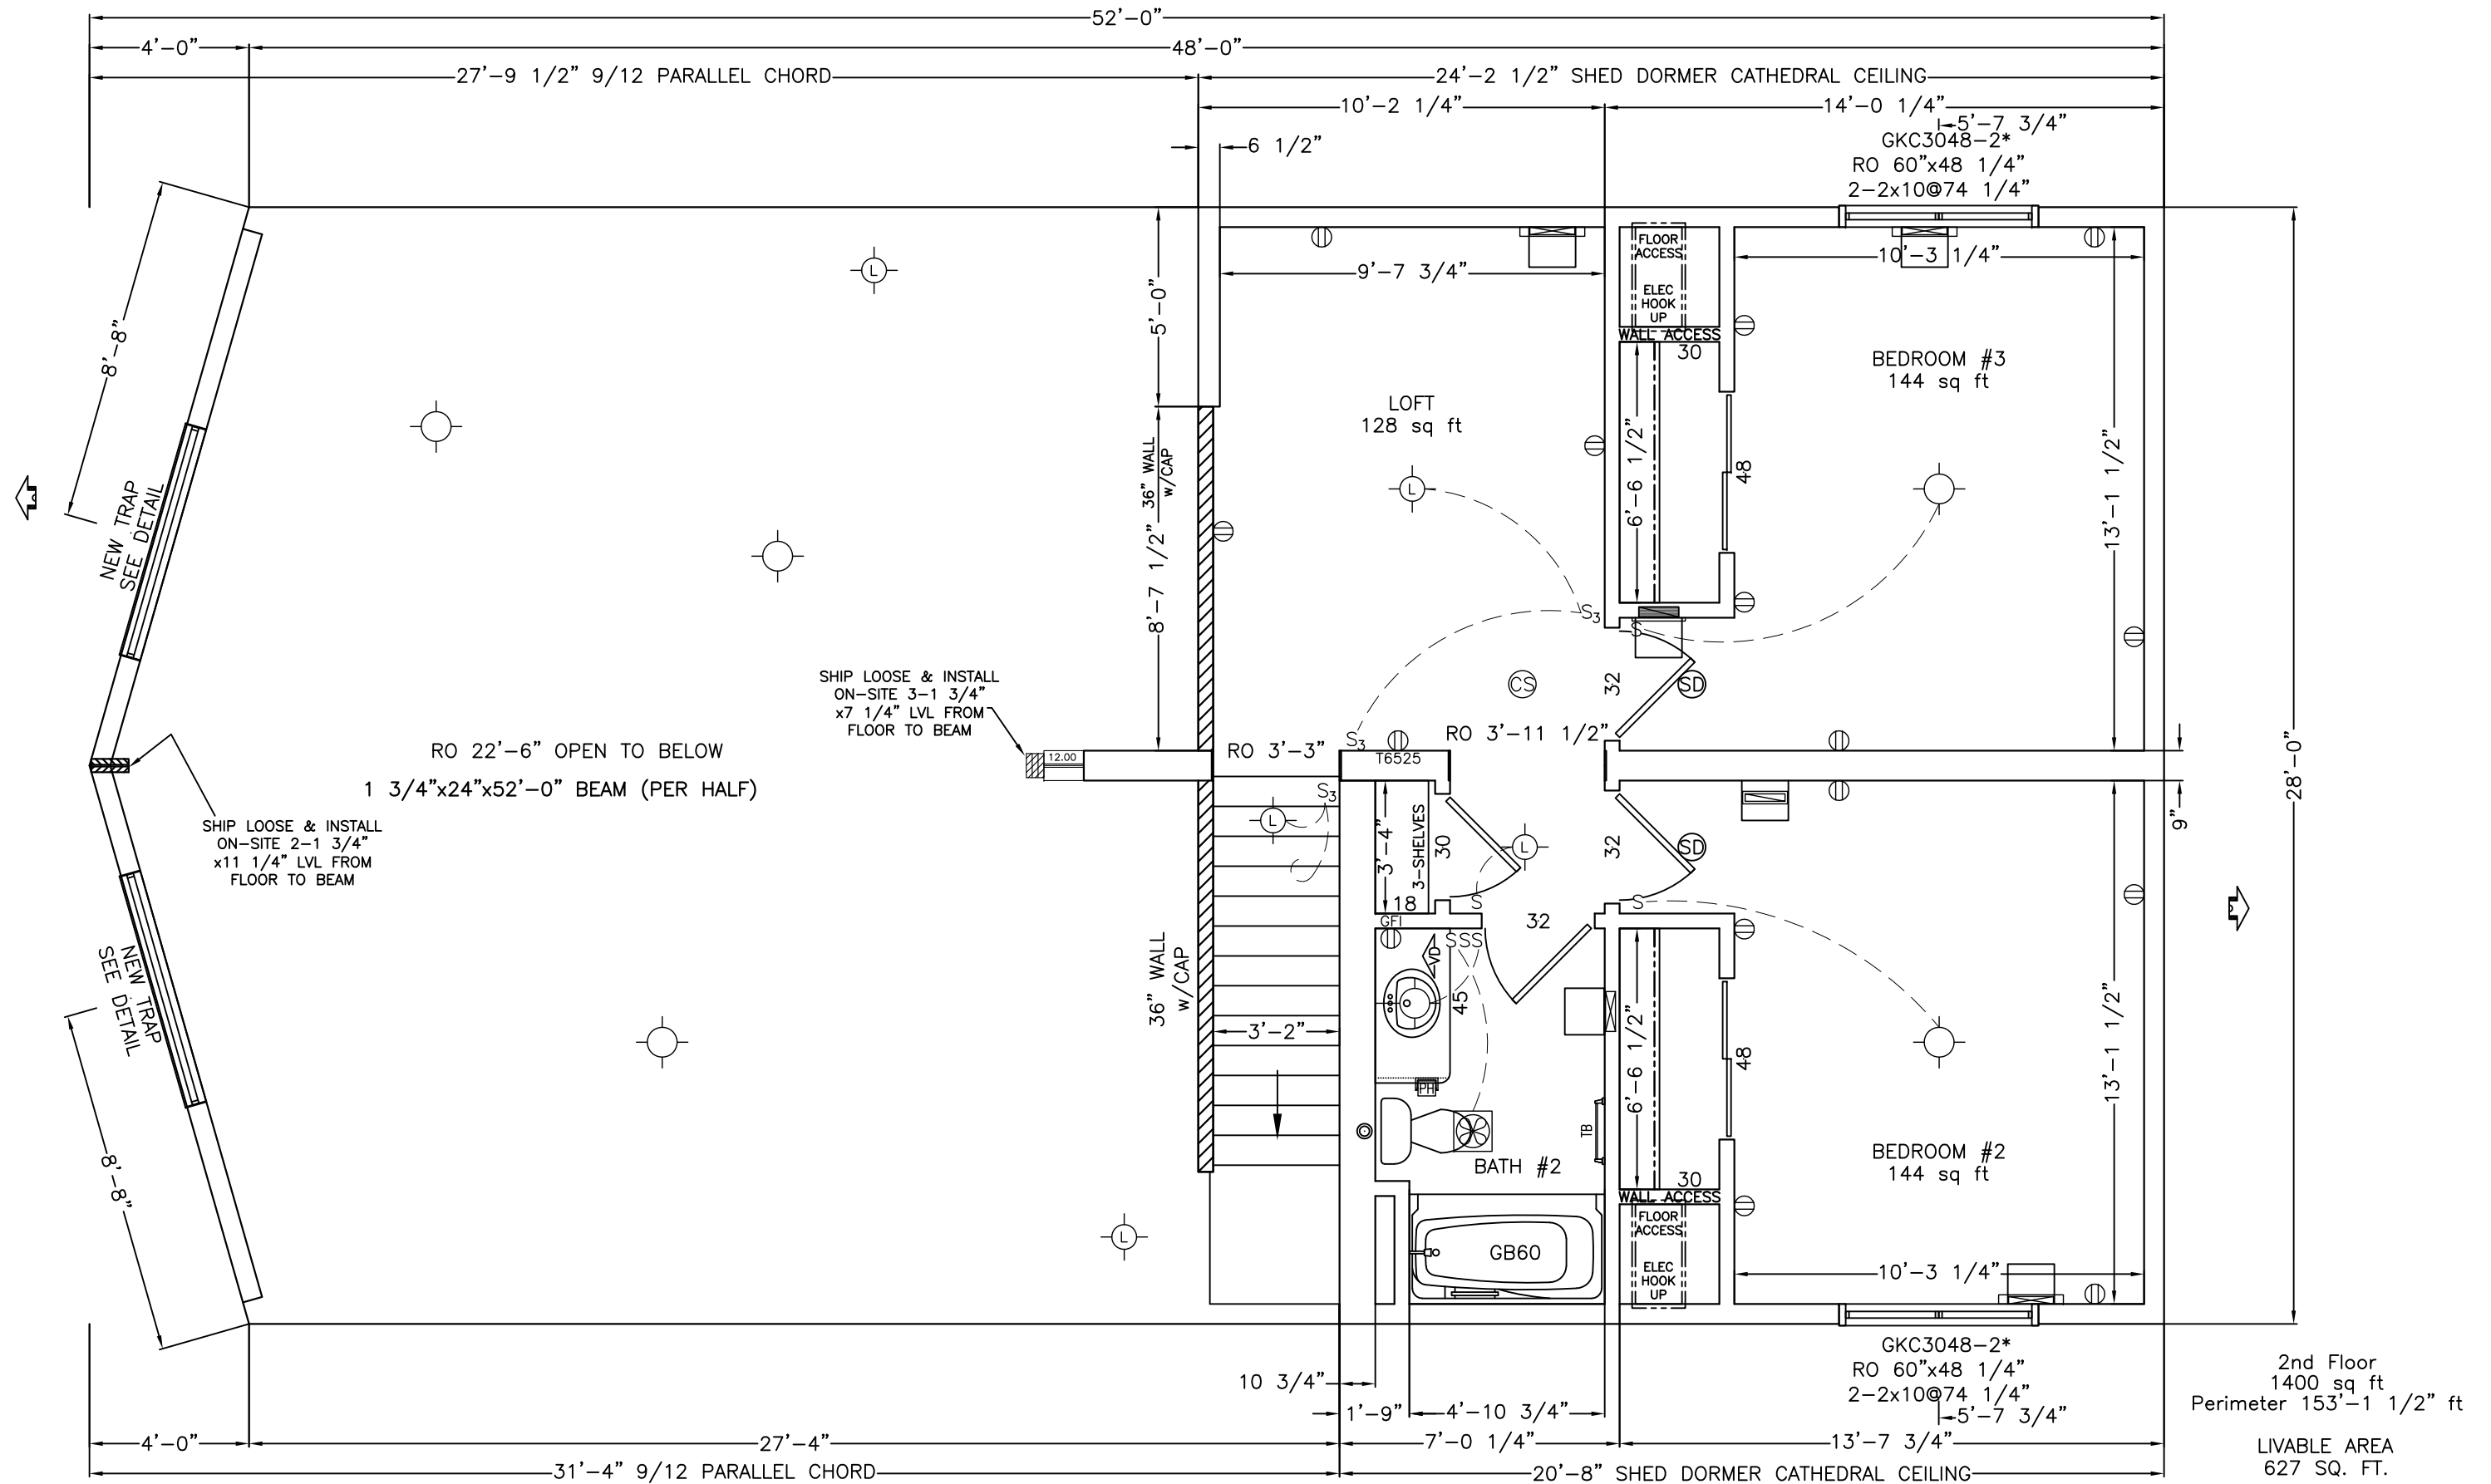


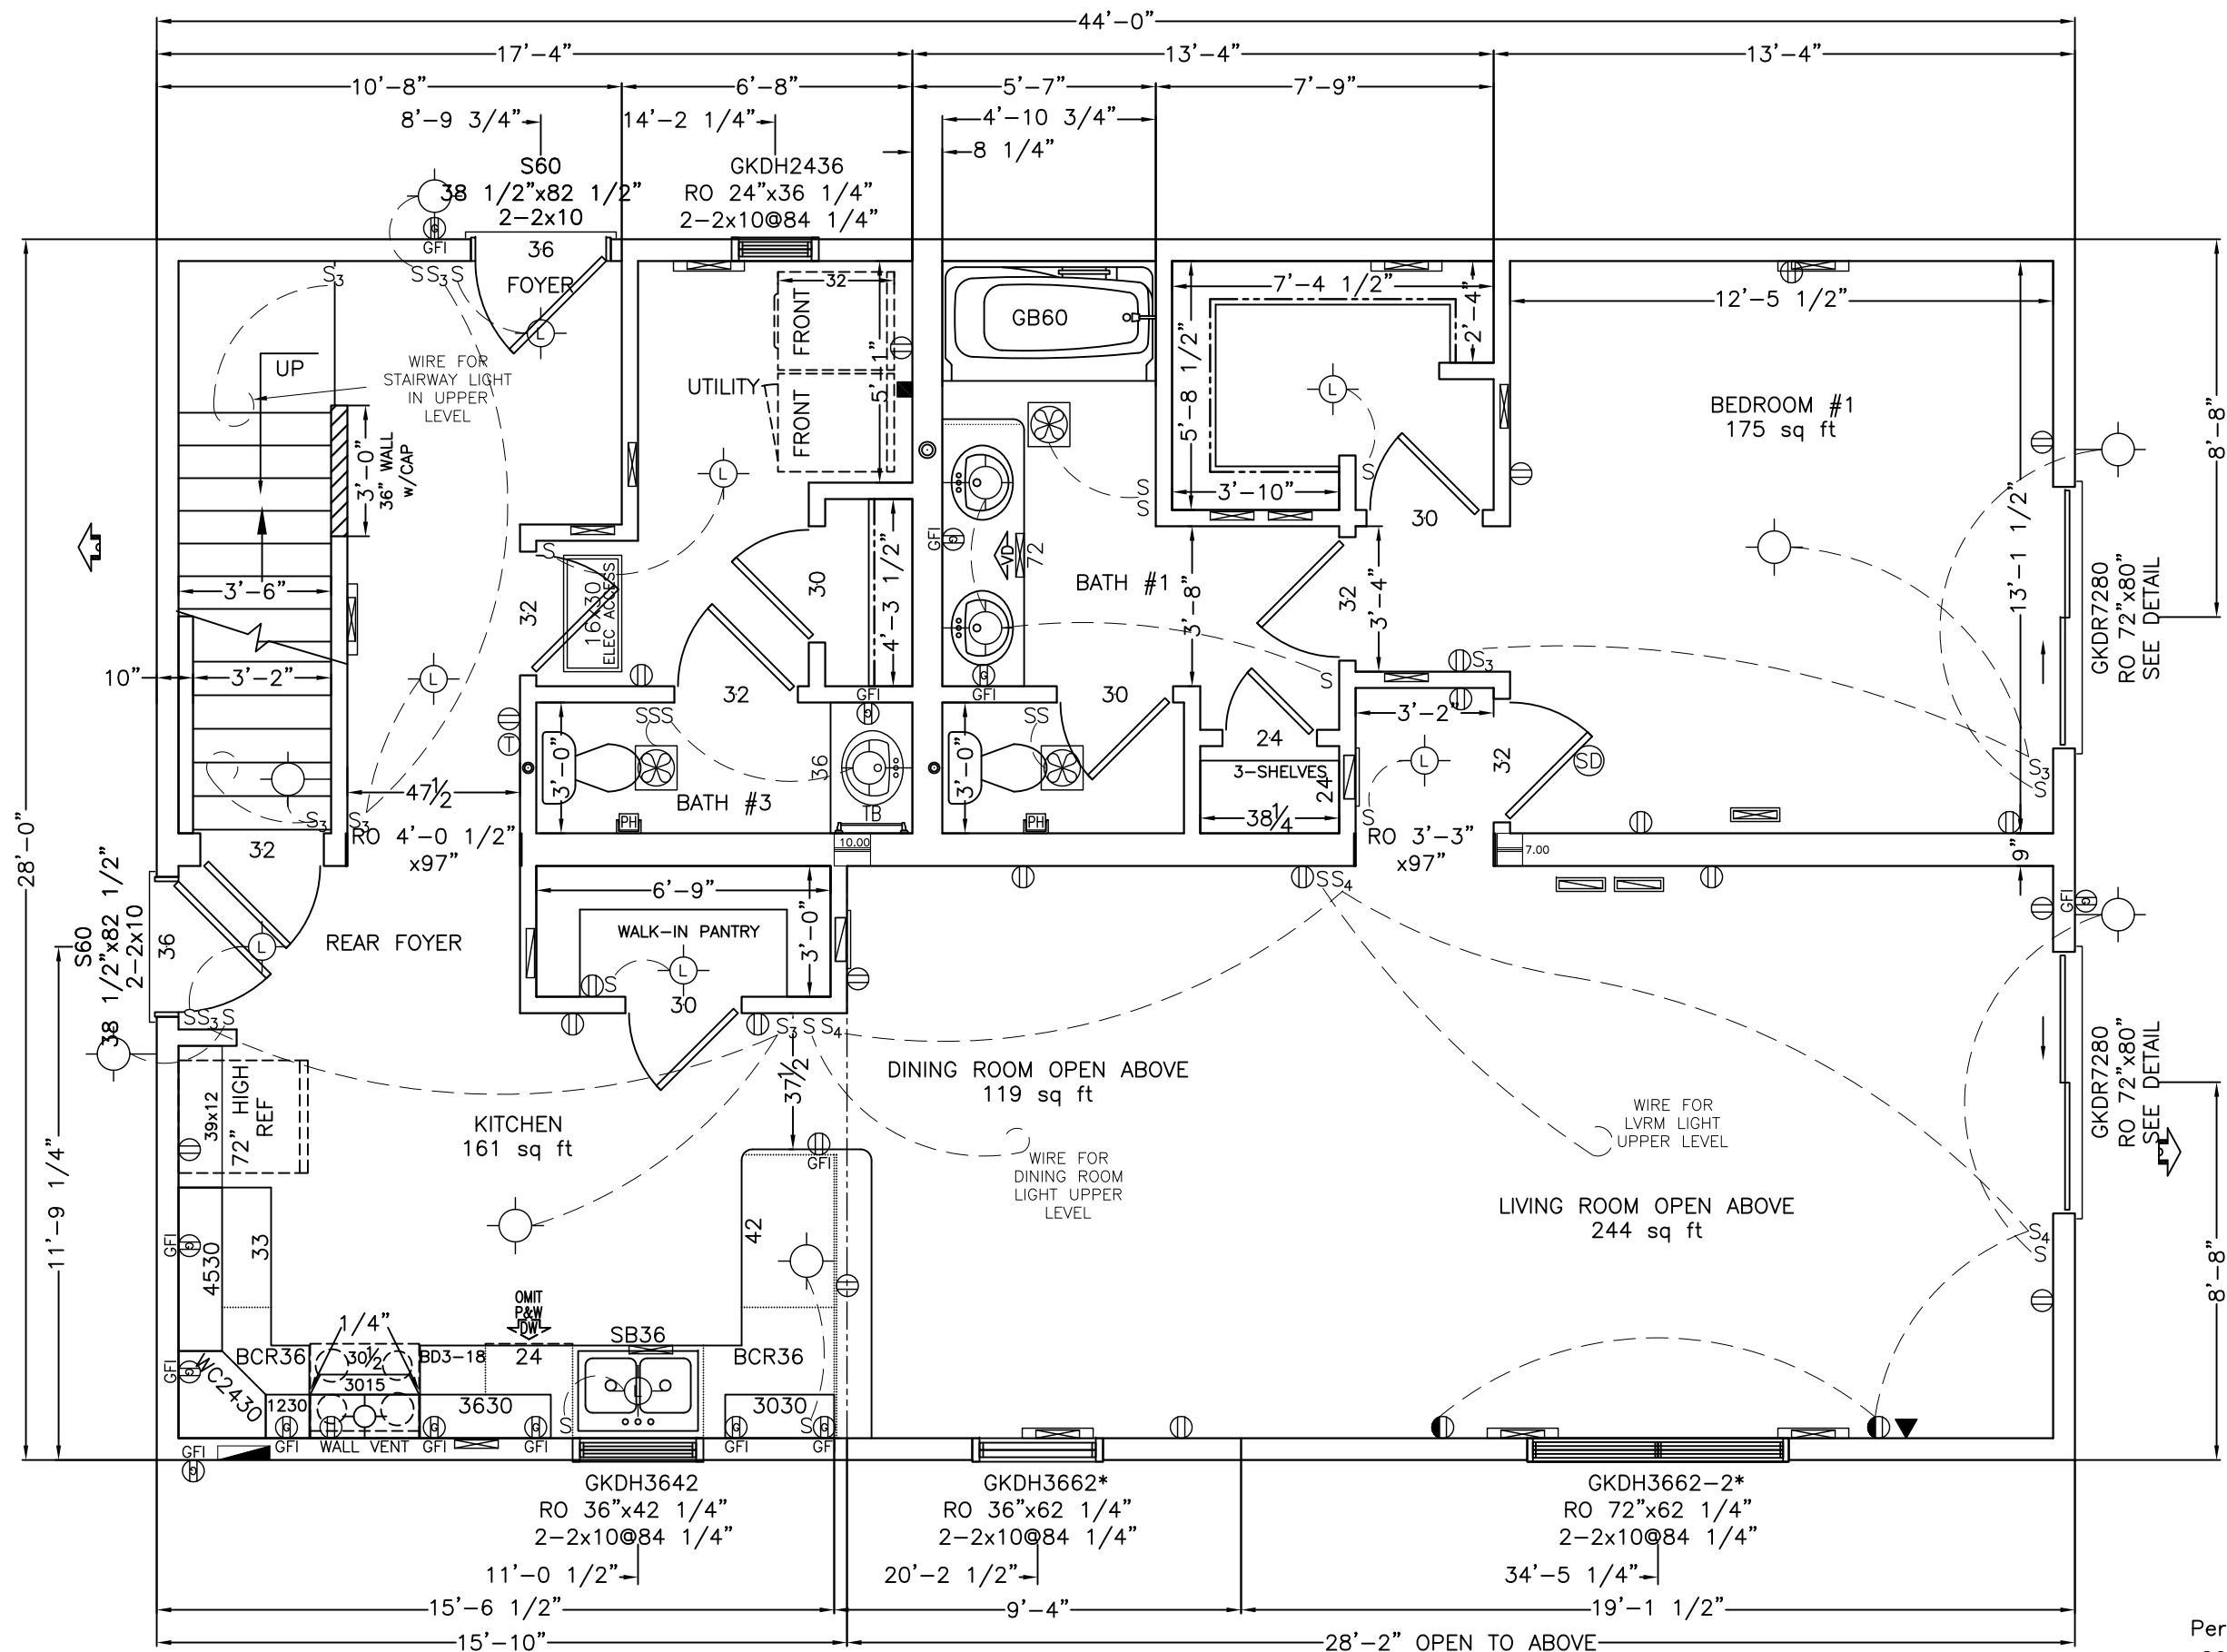

1st Floor
1232 sq ft
Perimeter 144'-0" ft
207 ROP OF WDWS

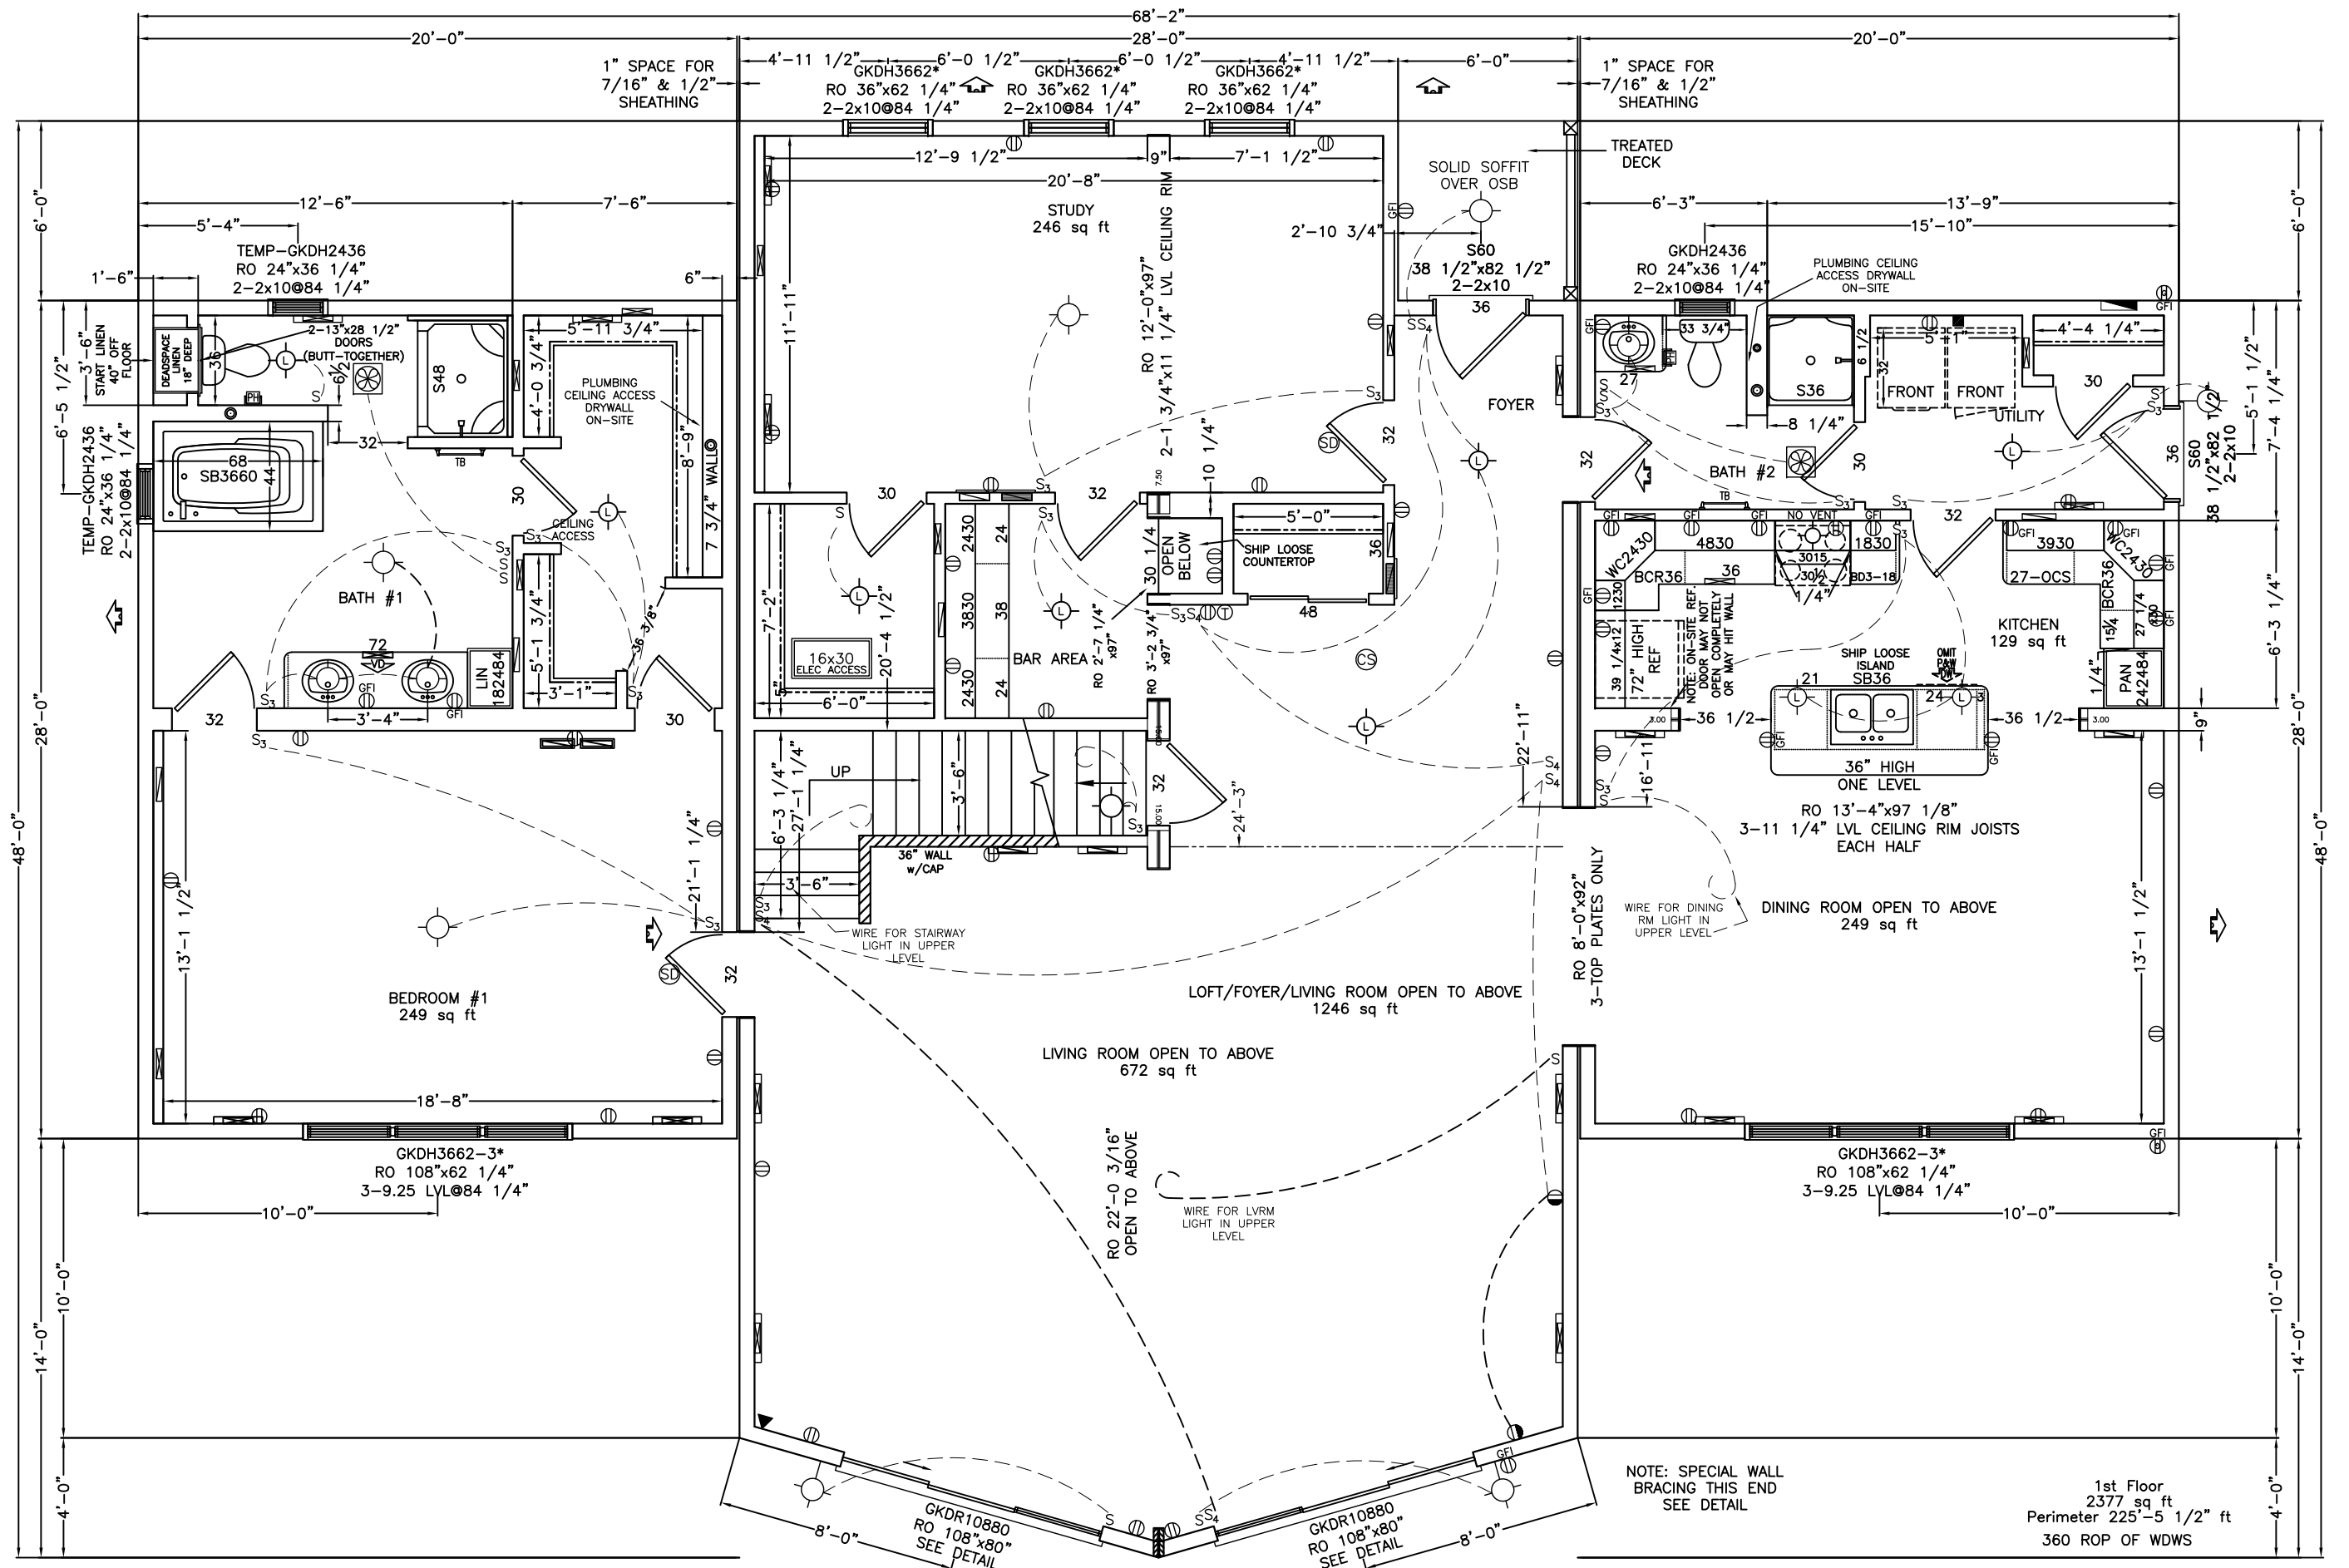

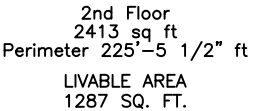

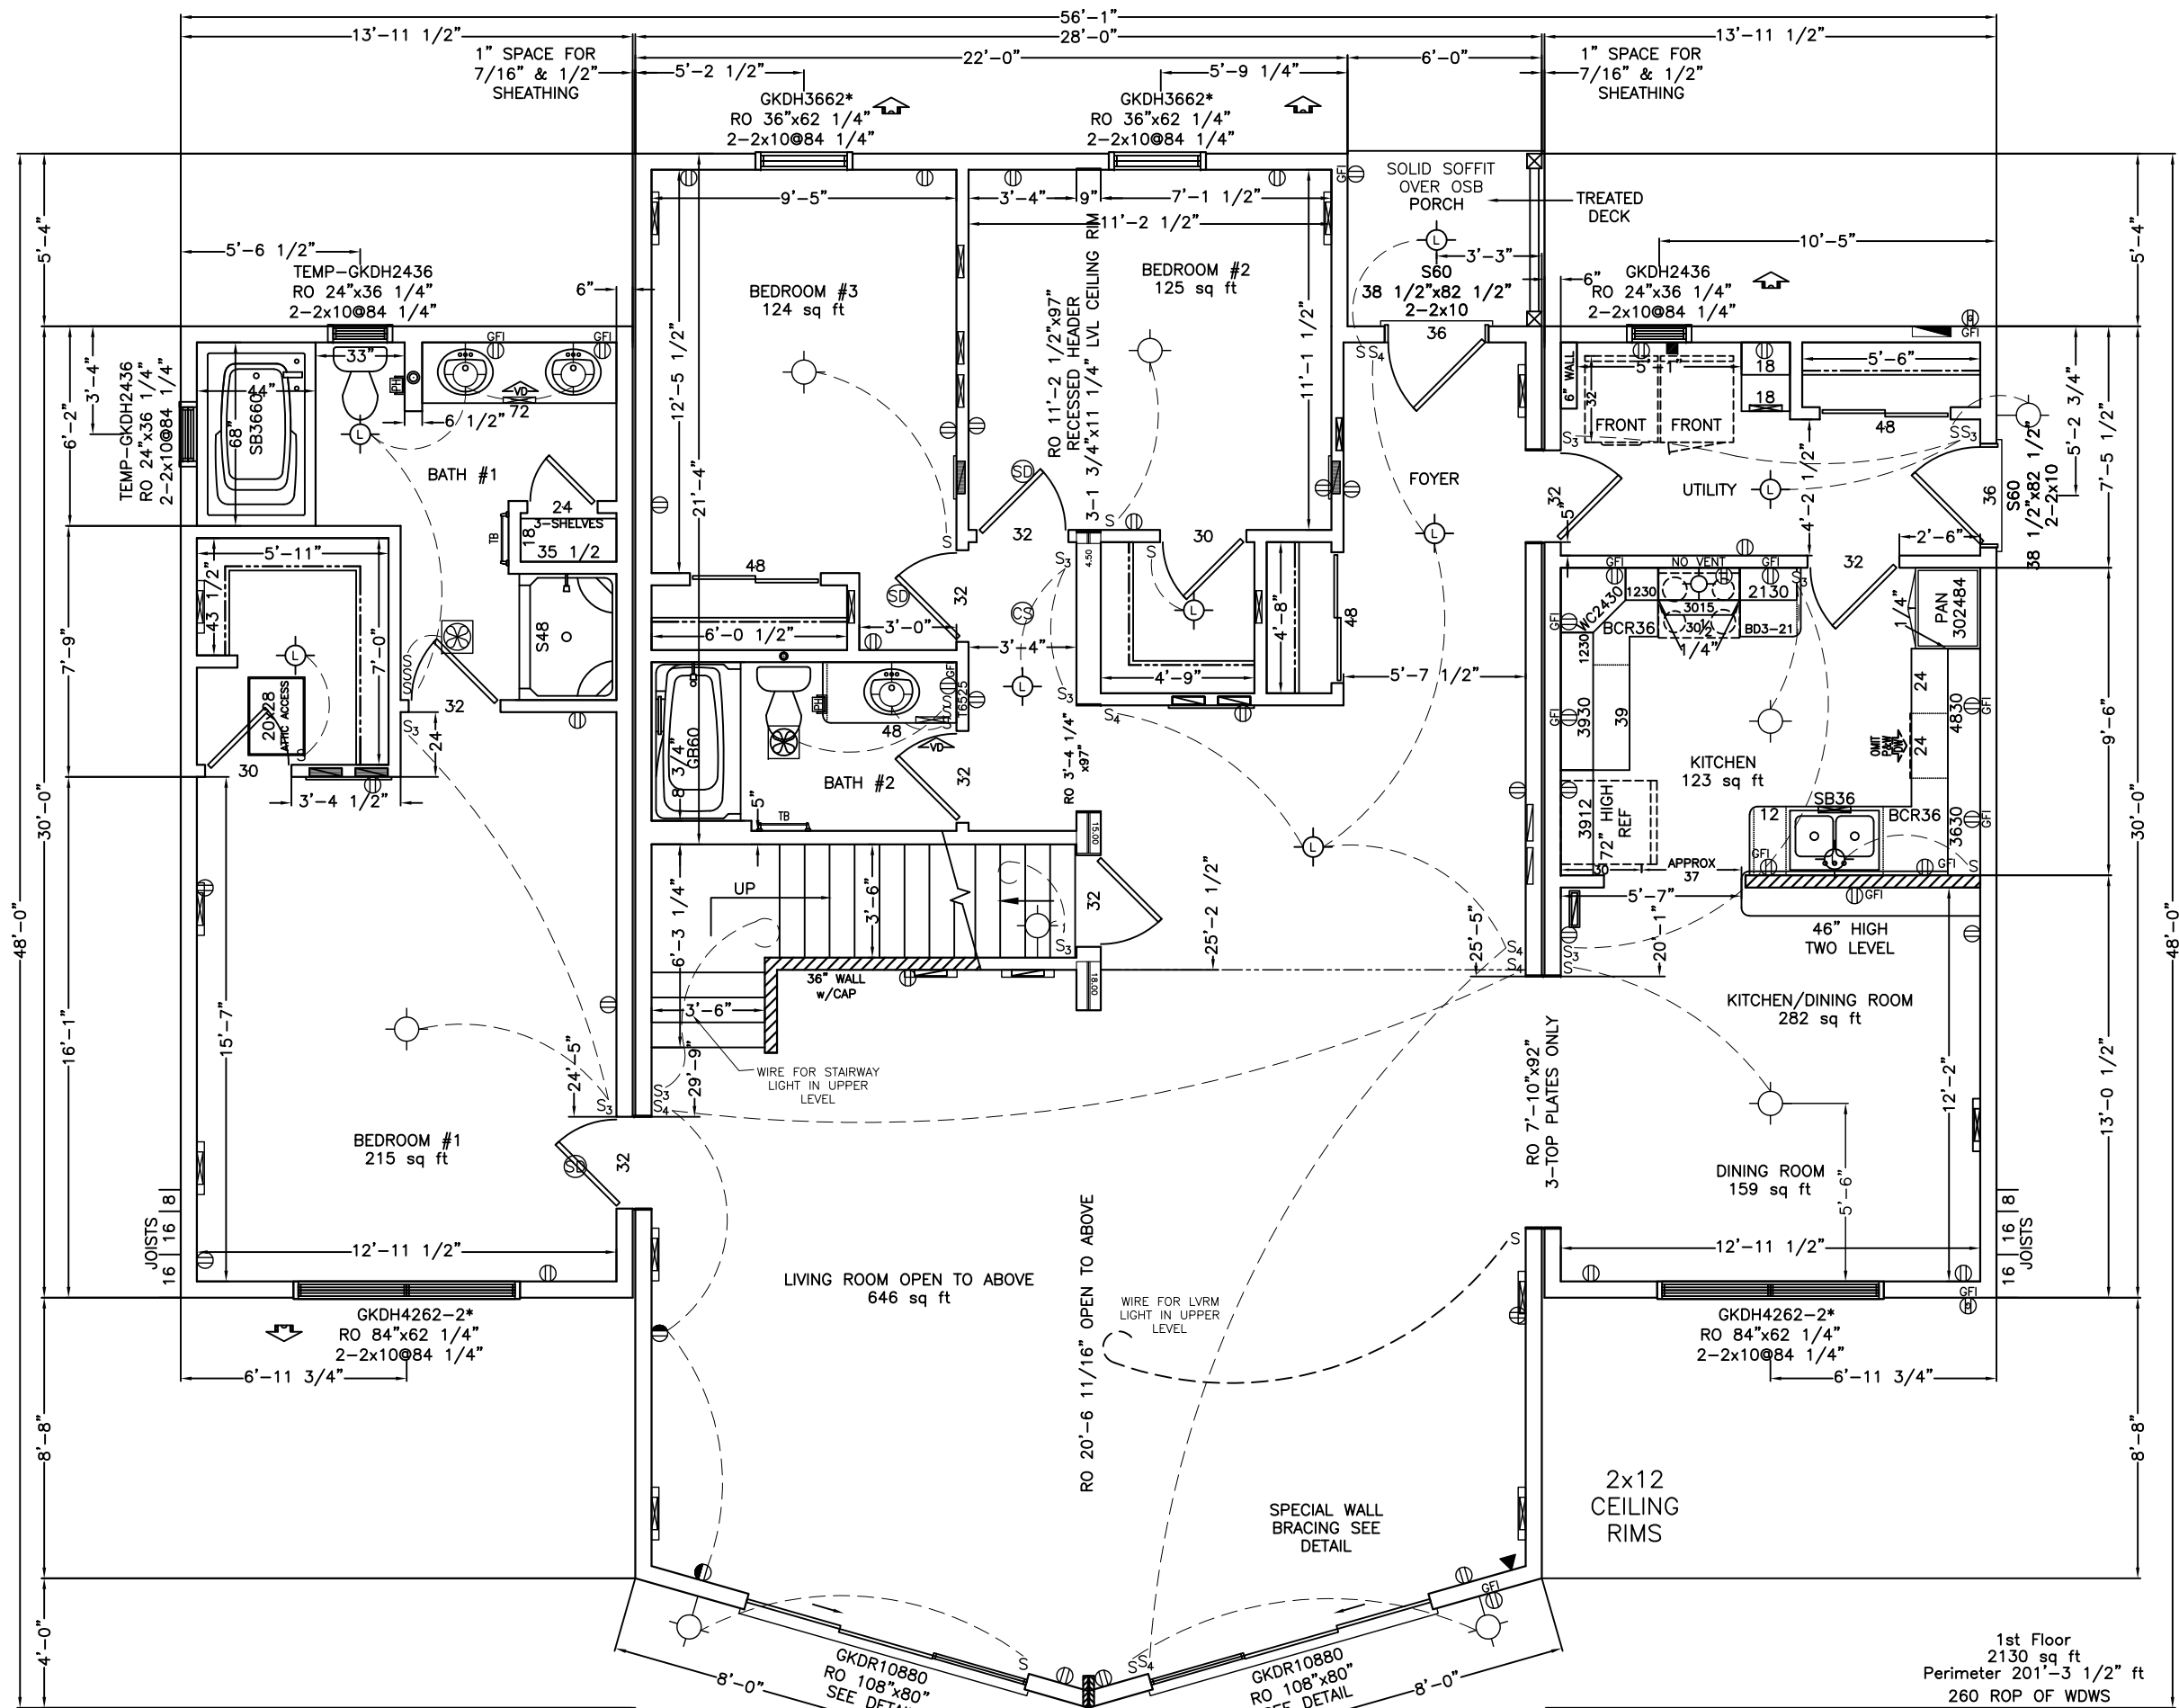

1st Floor
2130 sq ft
Perimeter 201'-3 1/2" ft
260 ROP OF WDWS



WISCONSIN HOMES INC.
425 W. McMILLAN ST.
MARSHFIELD, WI 54449

5648 3BDRM LOFT
DESC: 1ST FLOOR PLAN

CLNG: 96 1/2"
BSMT: 8 PITCH: 9/12

DEALER: WISCONSIN HOMES INC.
CUST: ----

SCALE: 3/16" = 1'


DATE: 03/01/2019


LOCATION: UNKNOWN, WI


DWG NO.
42#

4760

A1

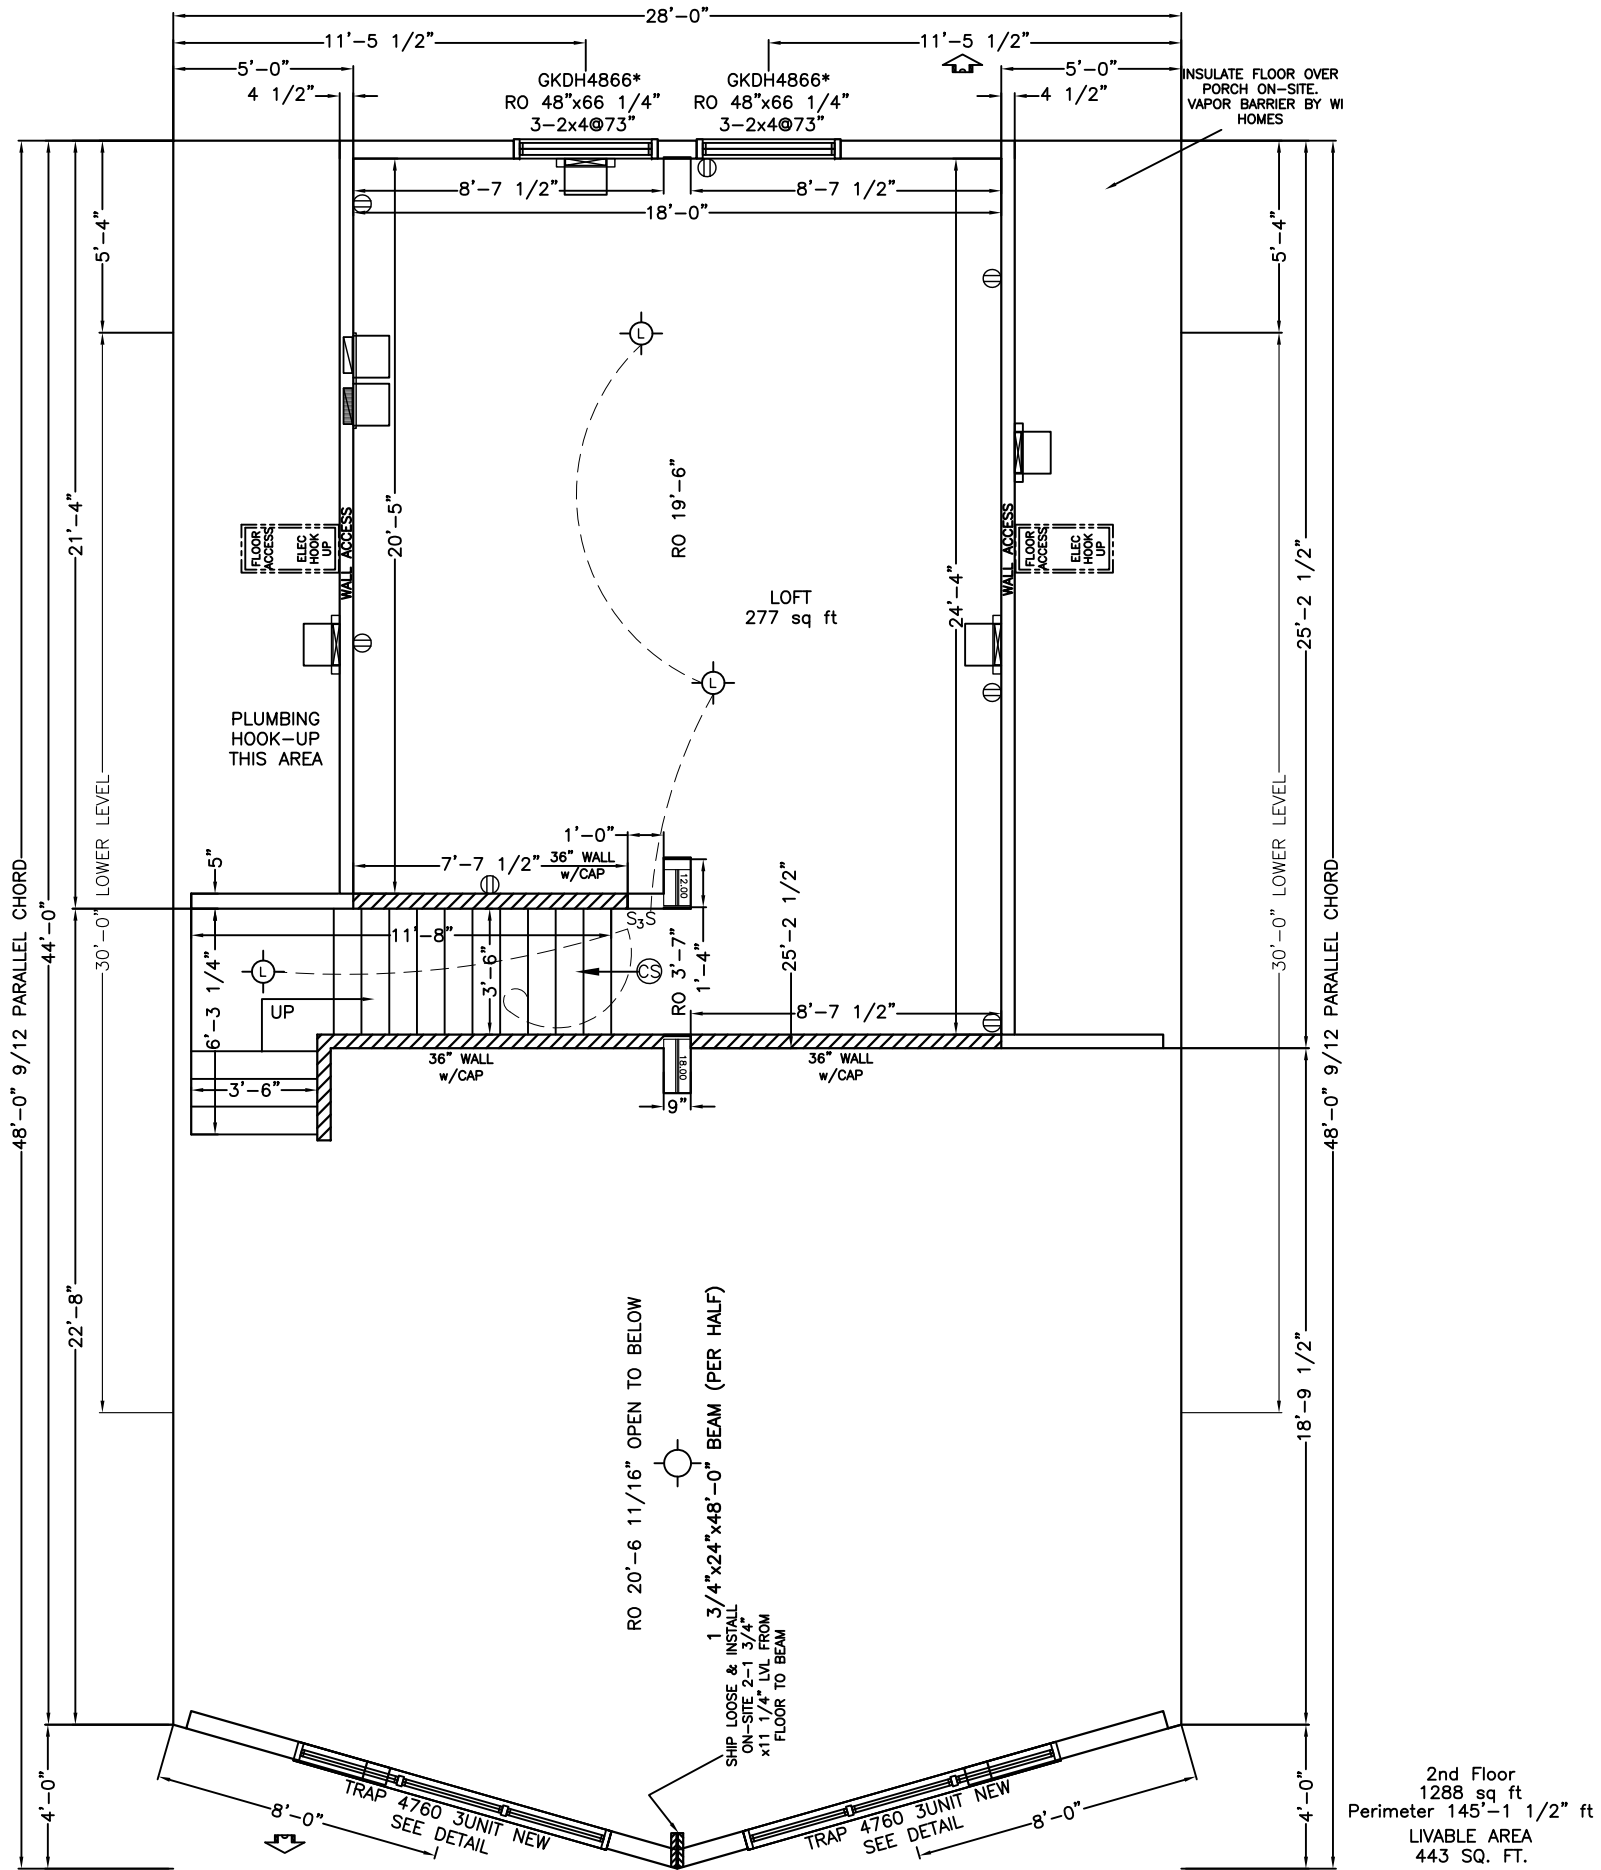

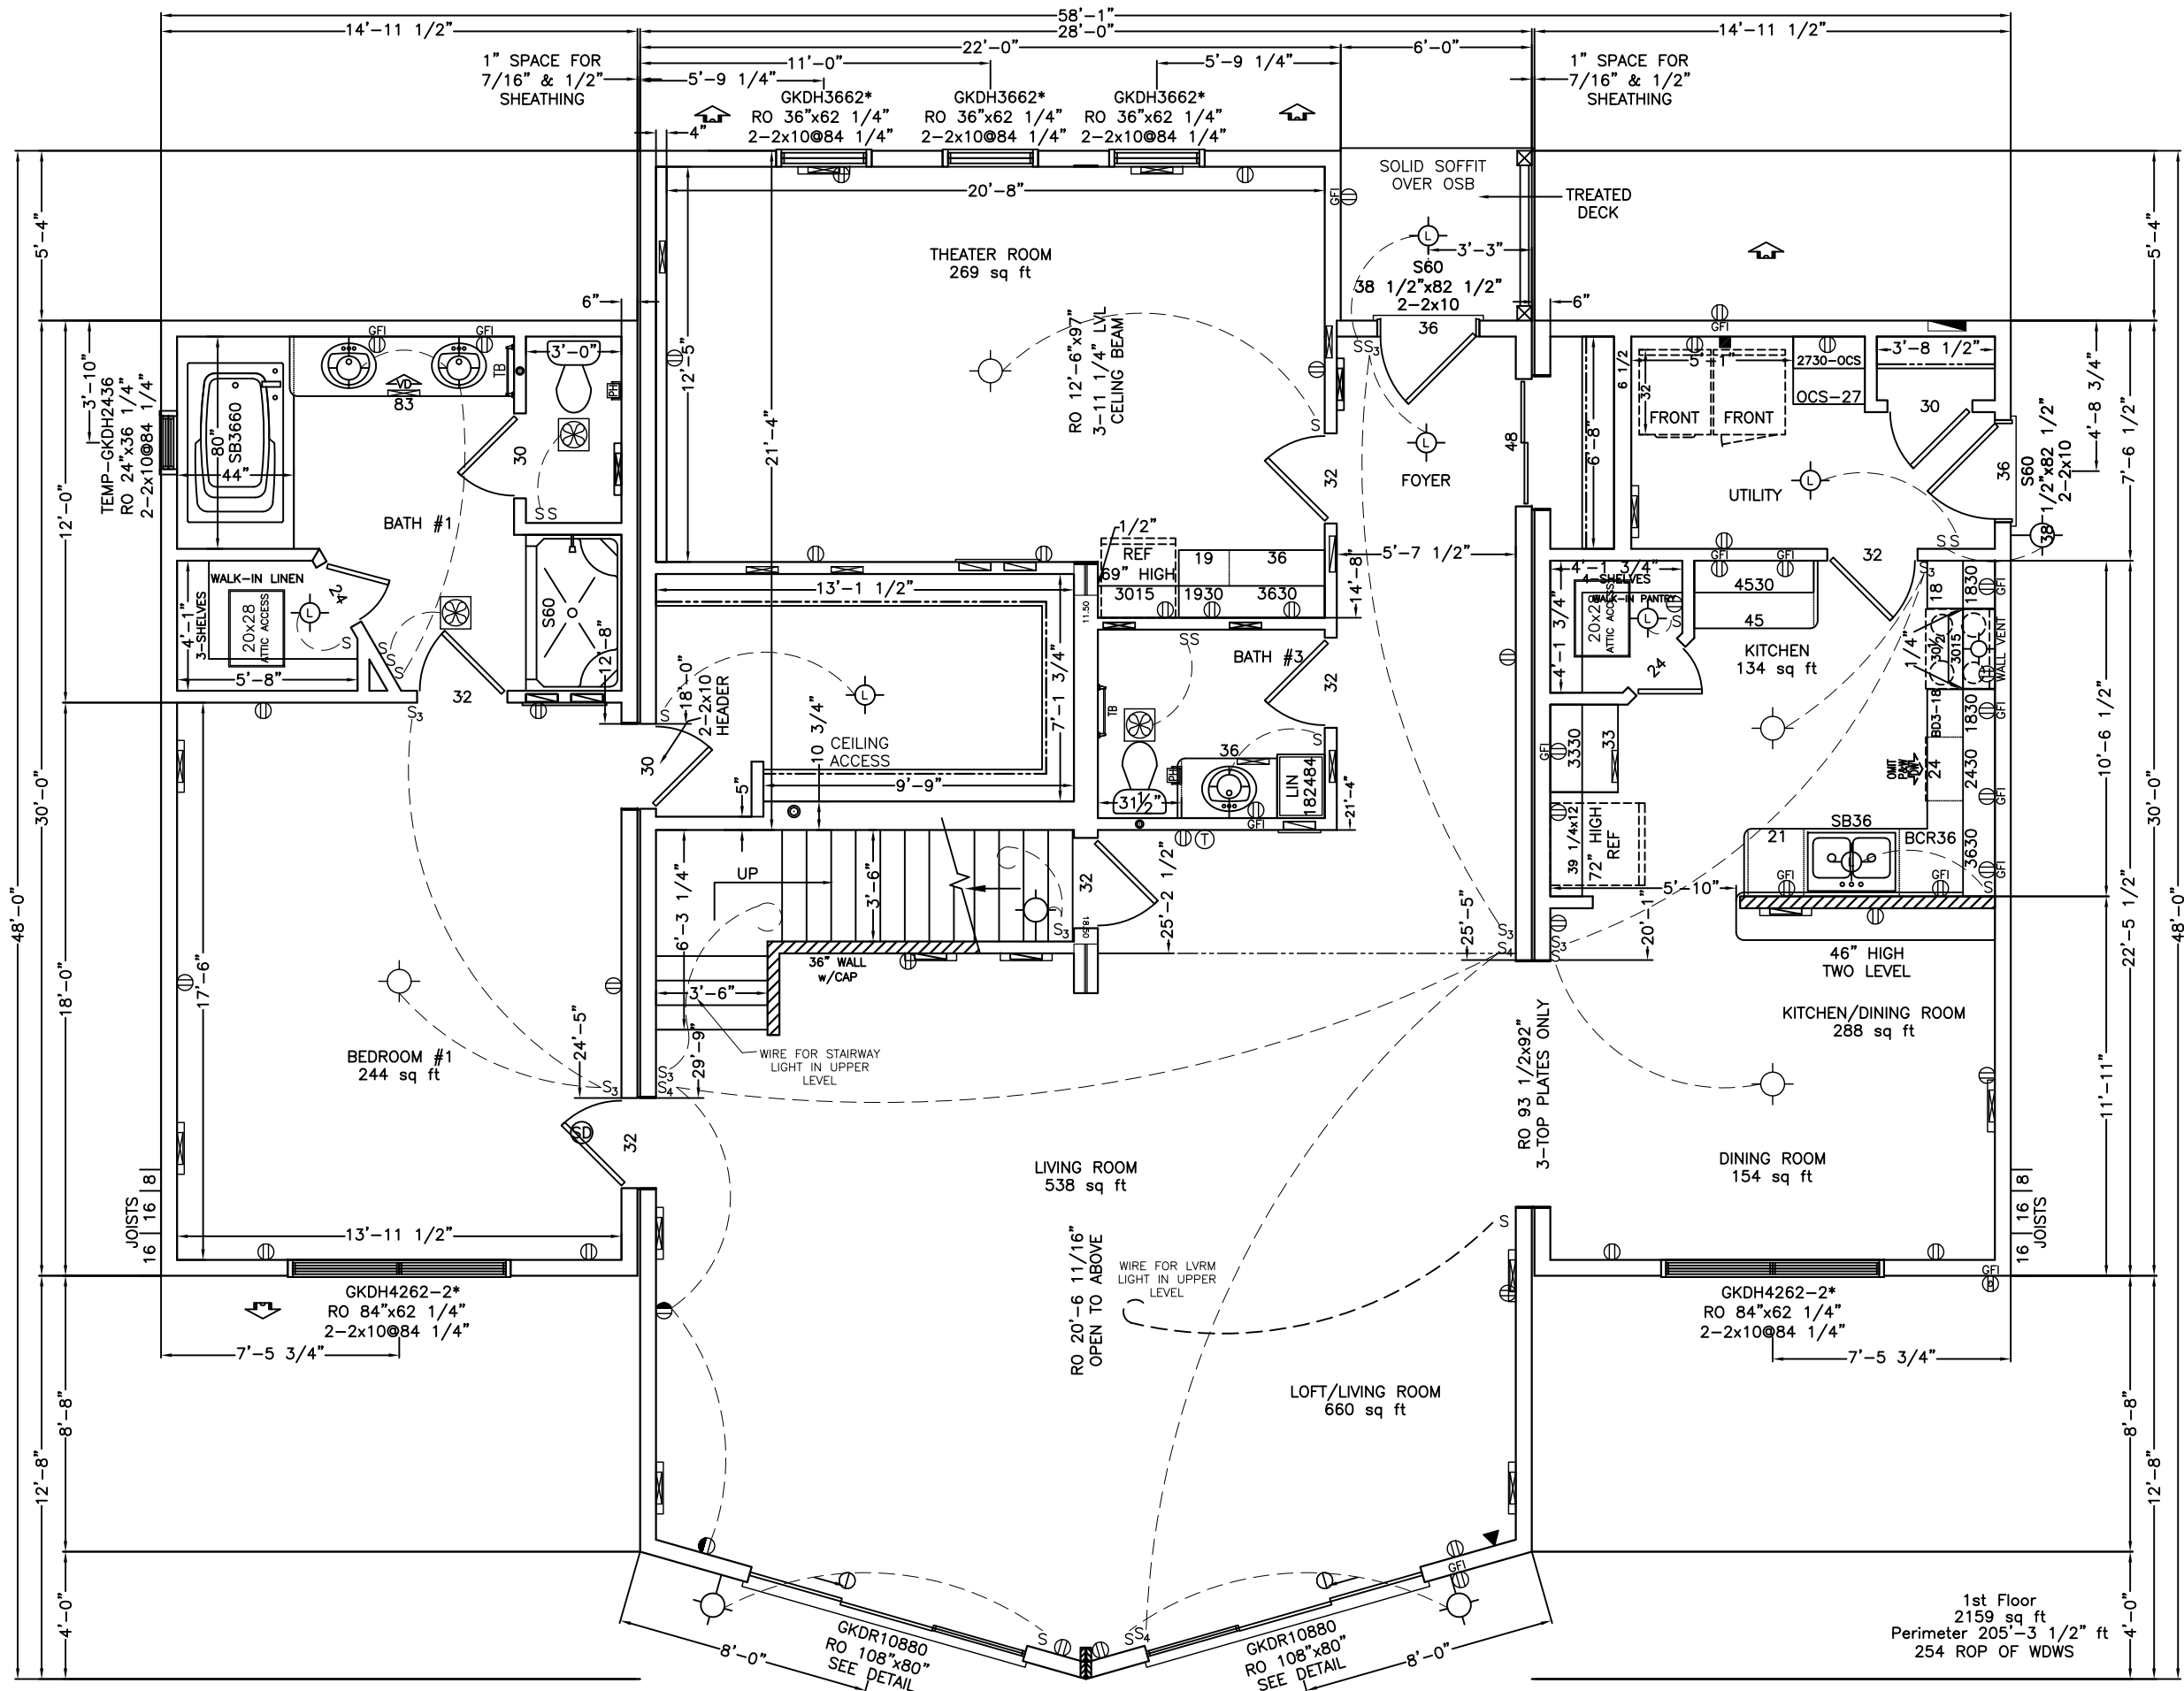

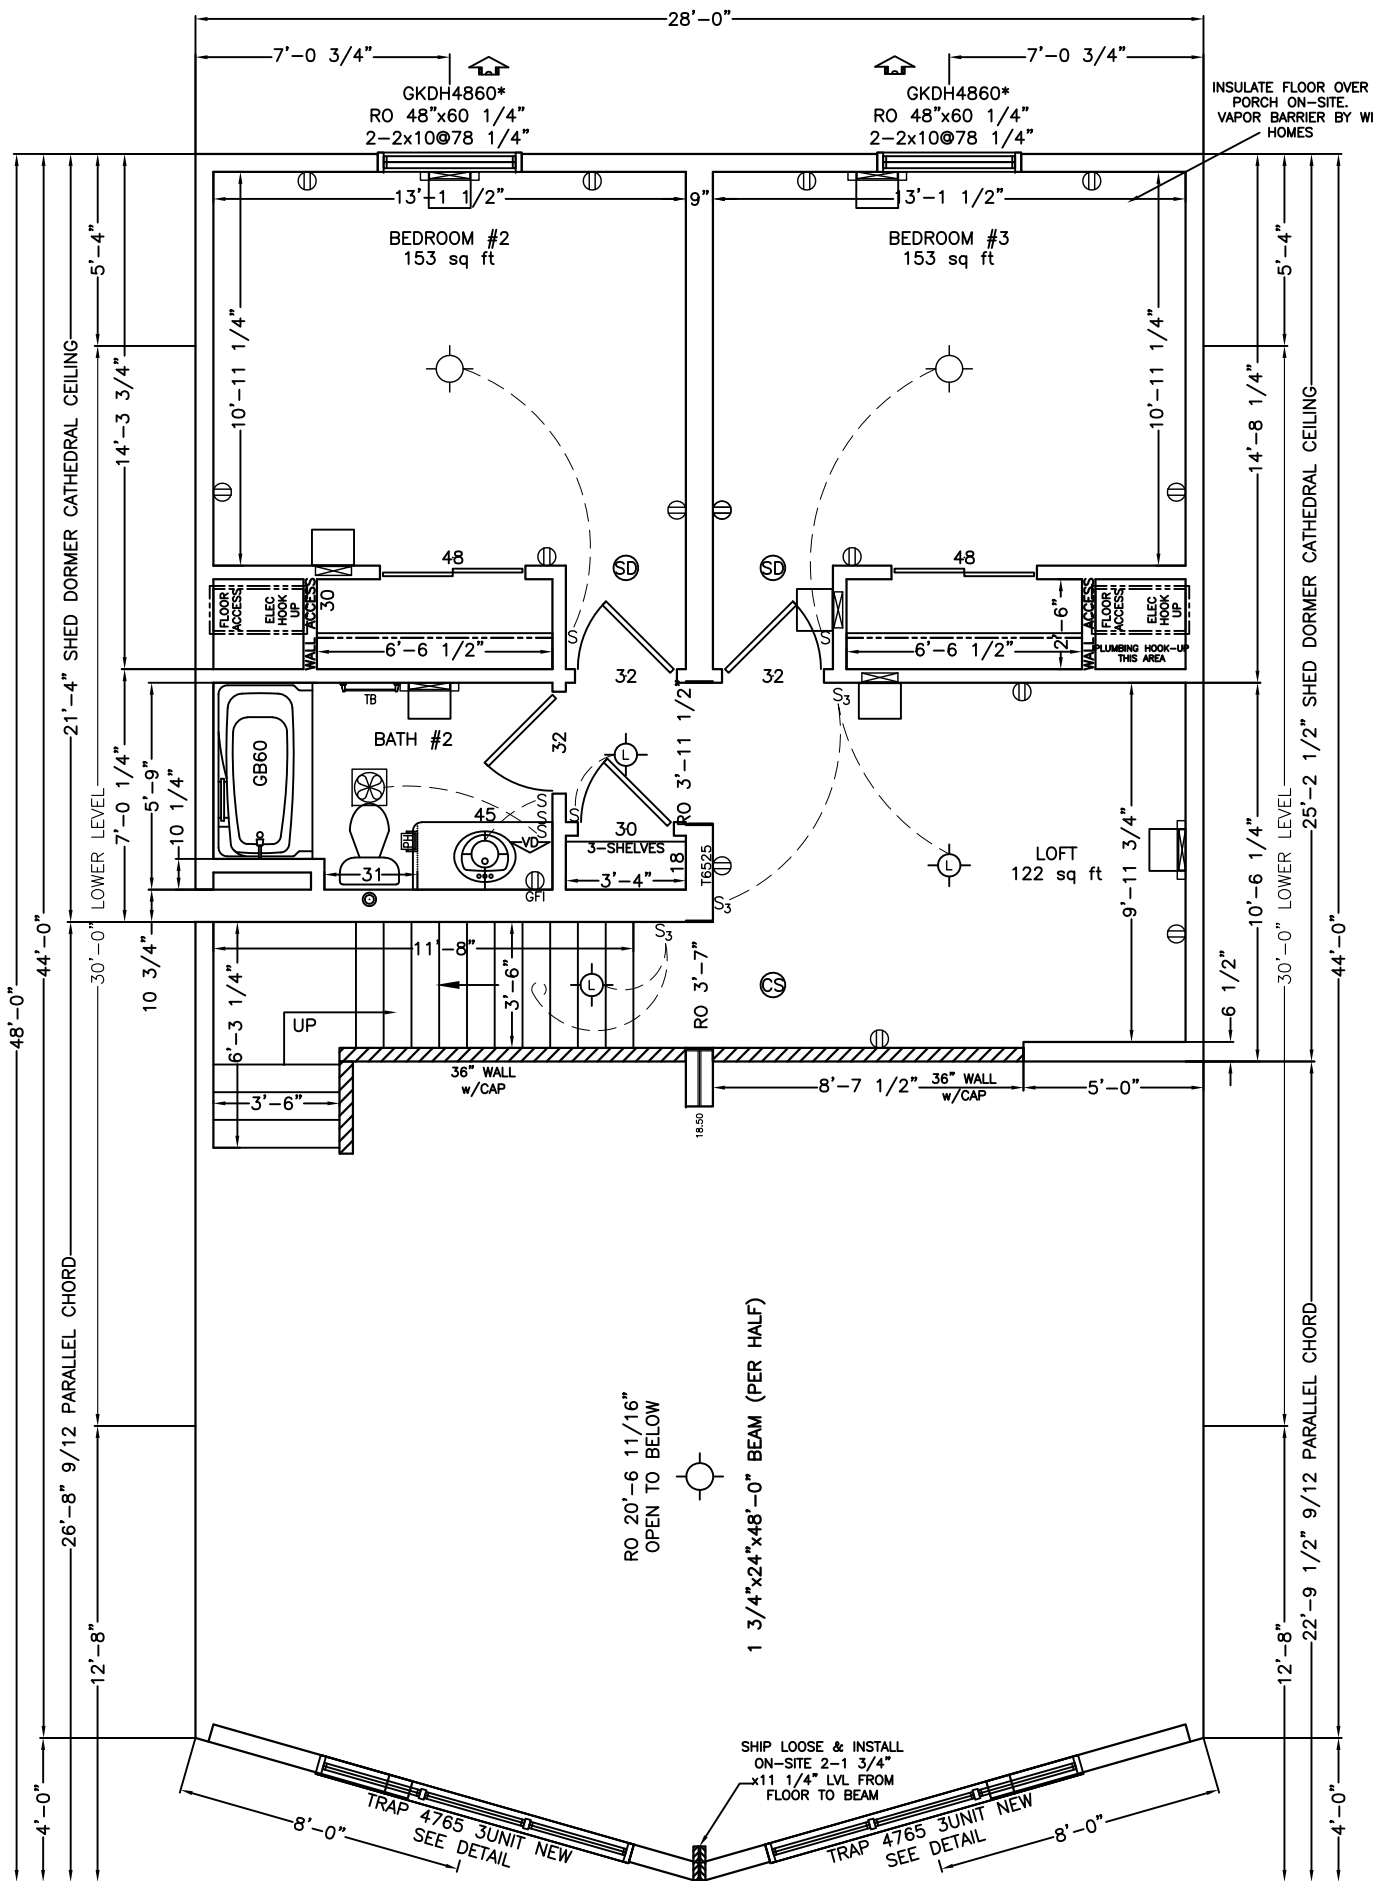

2nd Floor
1288 sq ft
Perimeter 145'-1 1/2" ft

LIVABLE AREA
594 SQ. FT.



WISCONSIN HOMES INC.
425 W. McMILLAN ST.
MARSHFIELD, WI 54449

5848 3BDRM LOFT
DESC: 2ND FLOOR PLAN

CLNG: 96 1/2"
BSMT: 8 PITCH: 9/12

DEALER: WISCONSIN HOMES INC.
CUST: ----

SCALE: 3/16" = 1'


DATE: 03/01/2019


LOCATION: UNKNOWN, WI


DWG NO.
42#


4765

A2

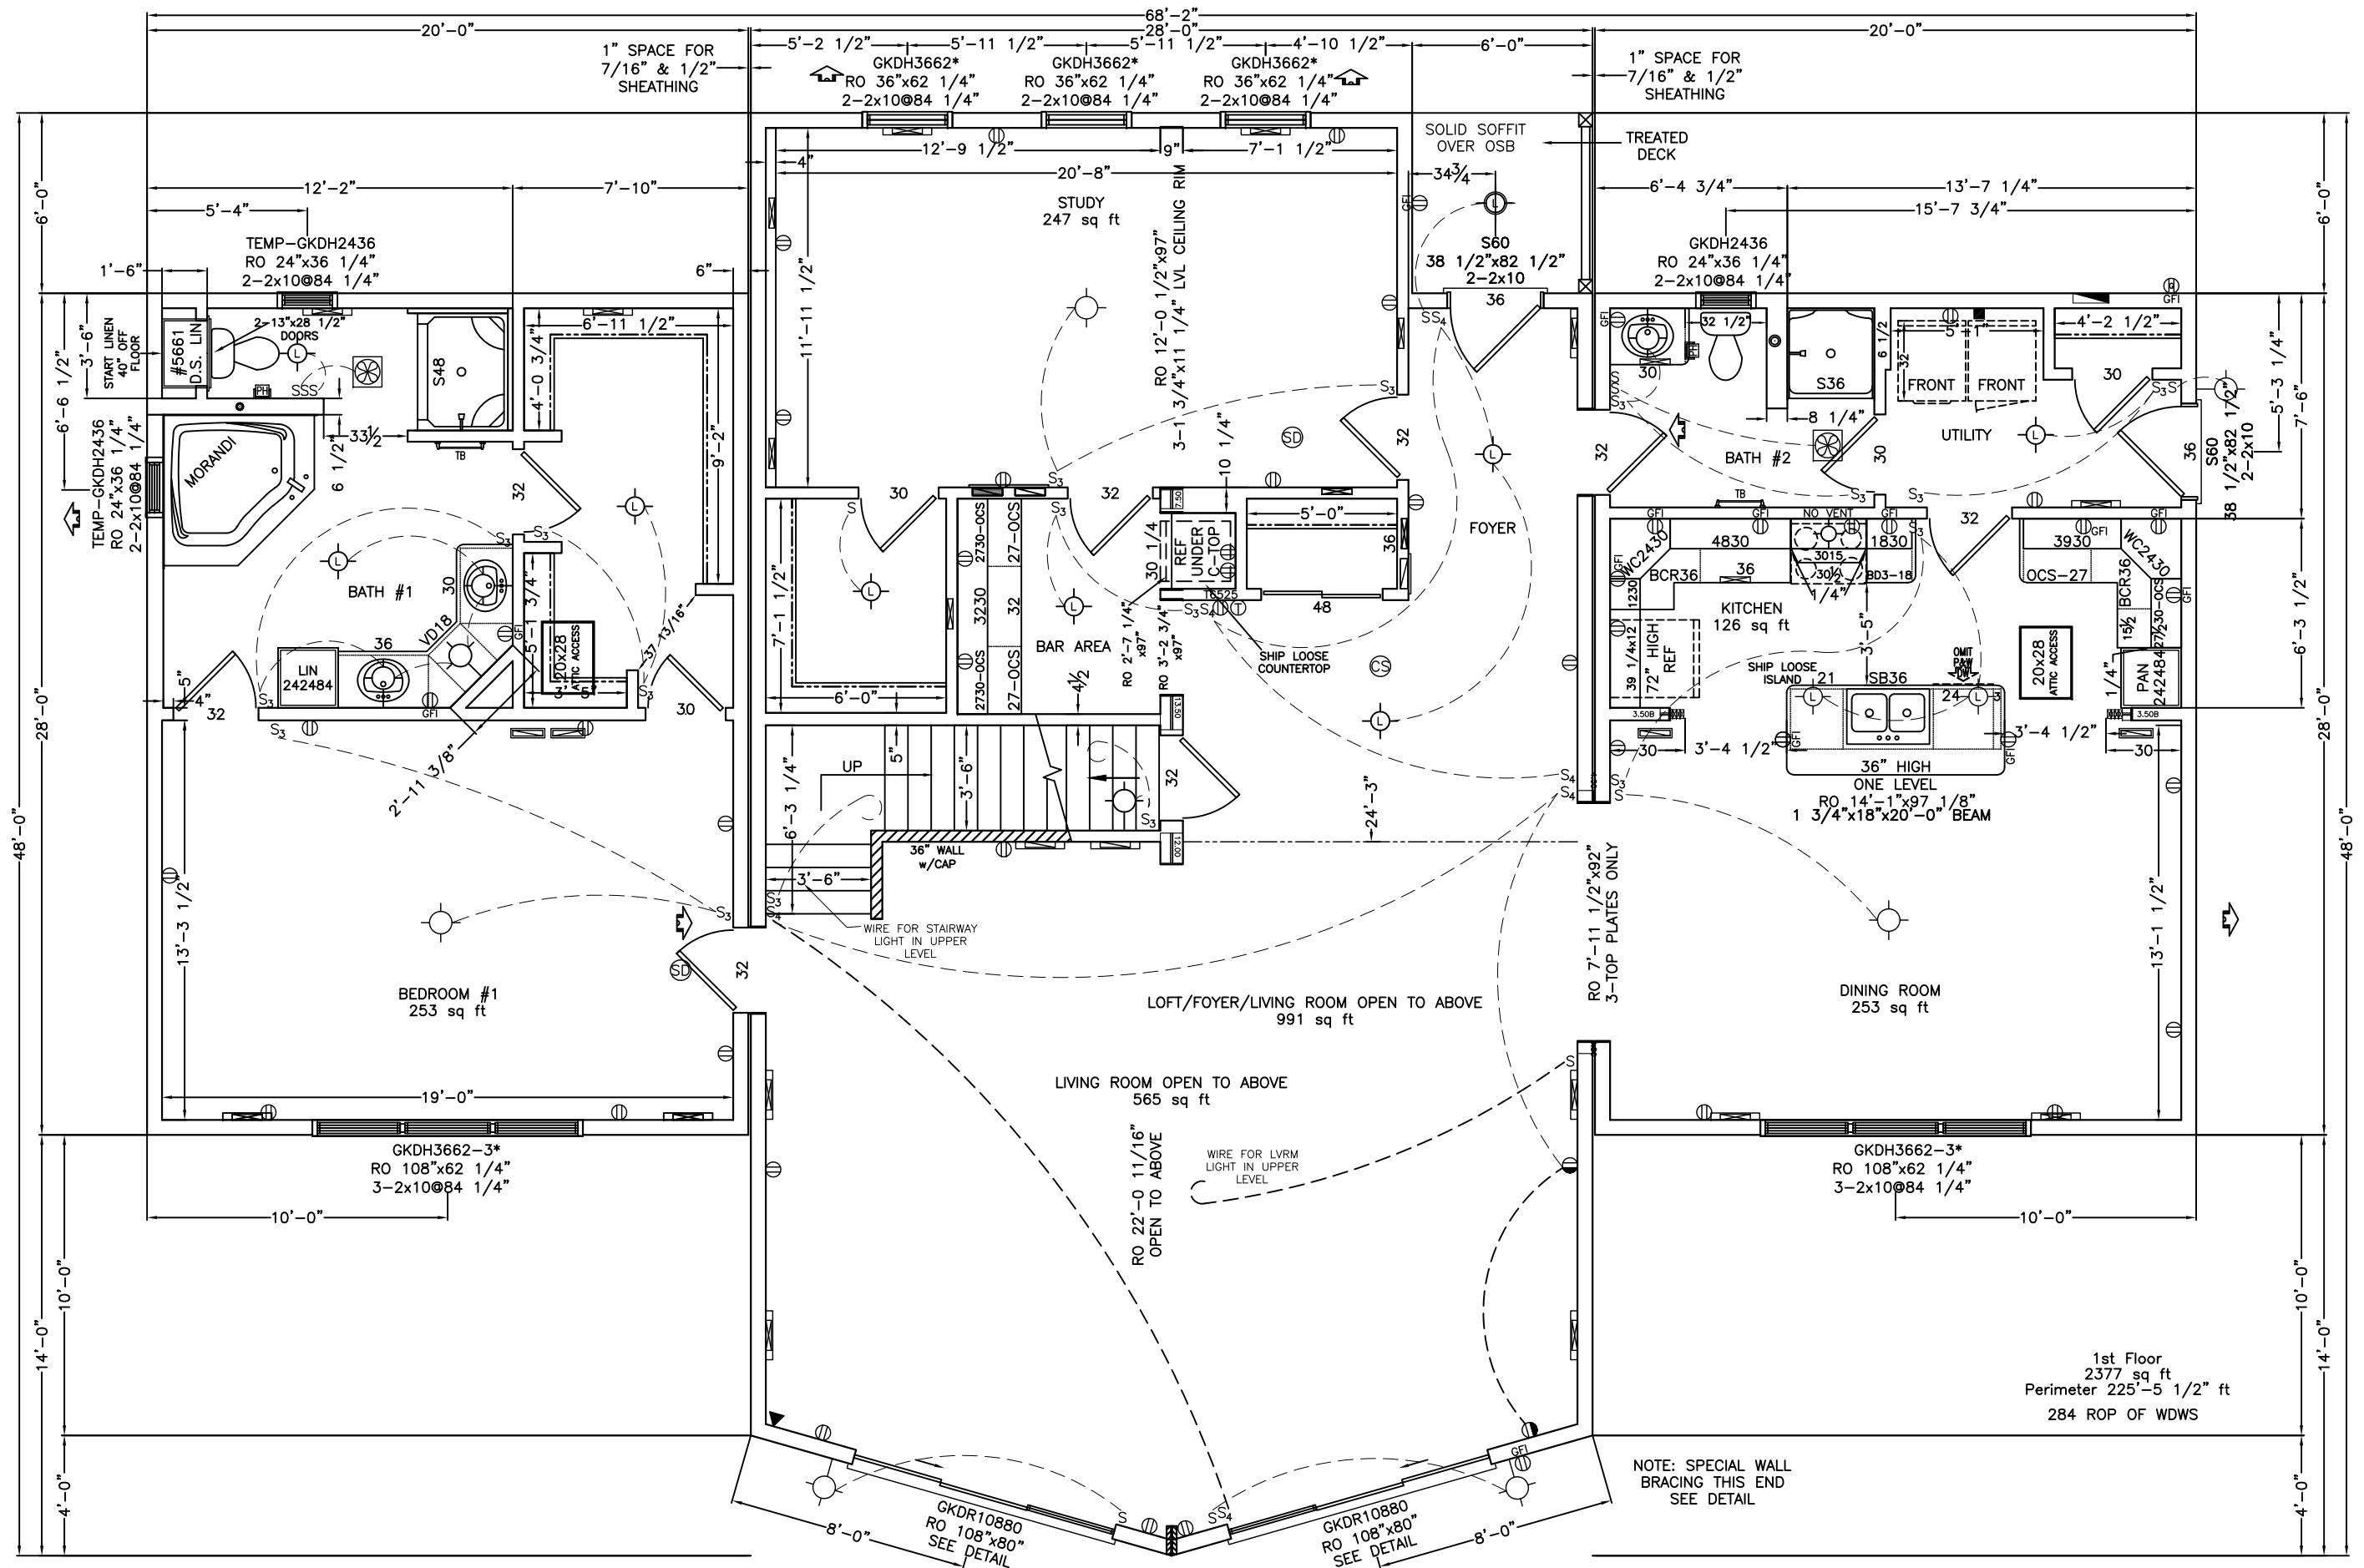

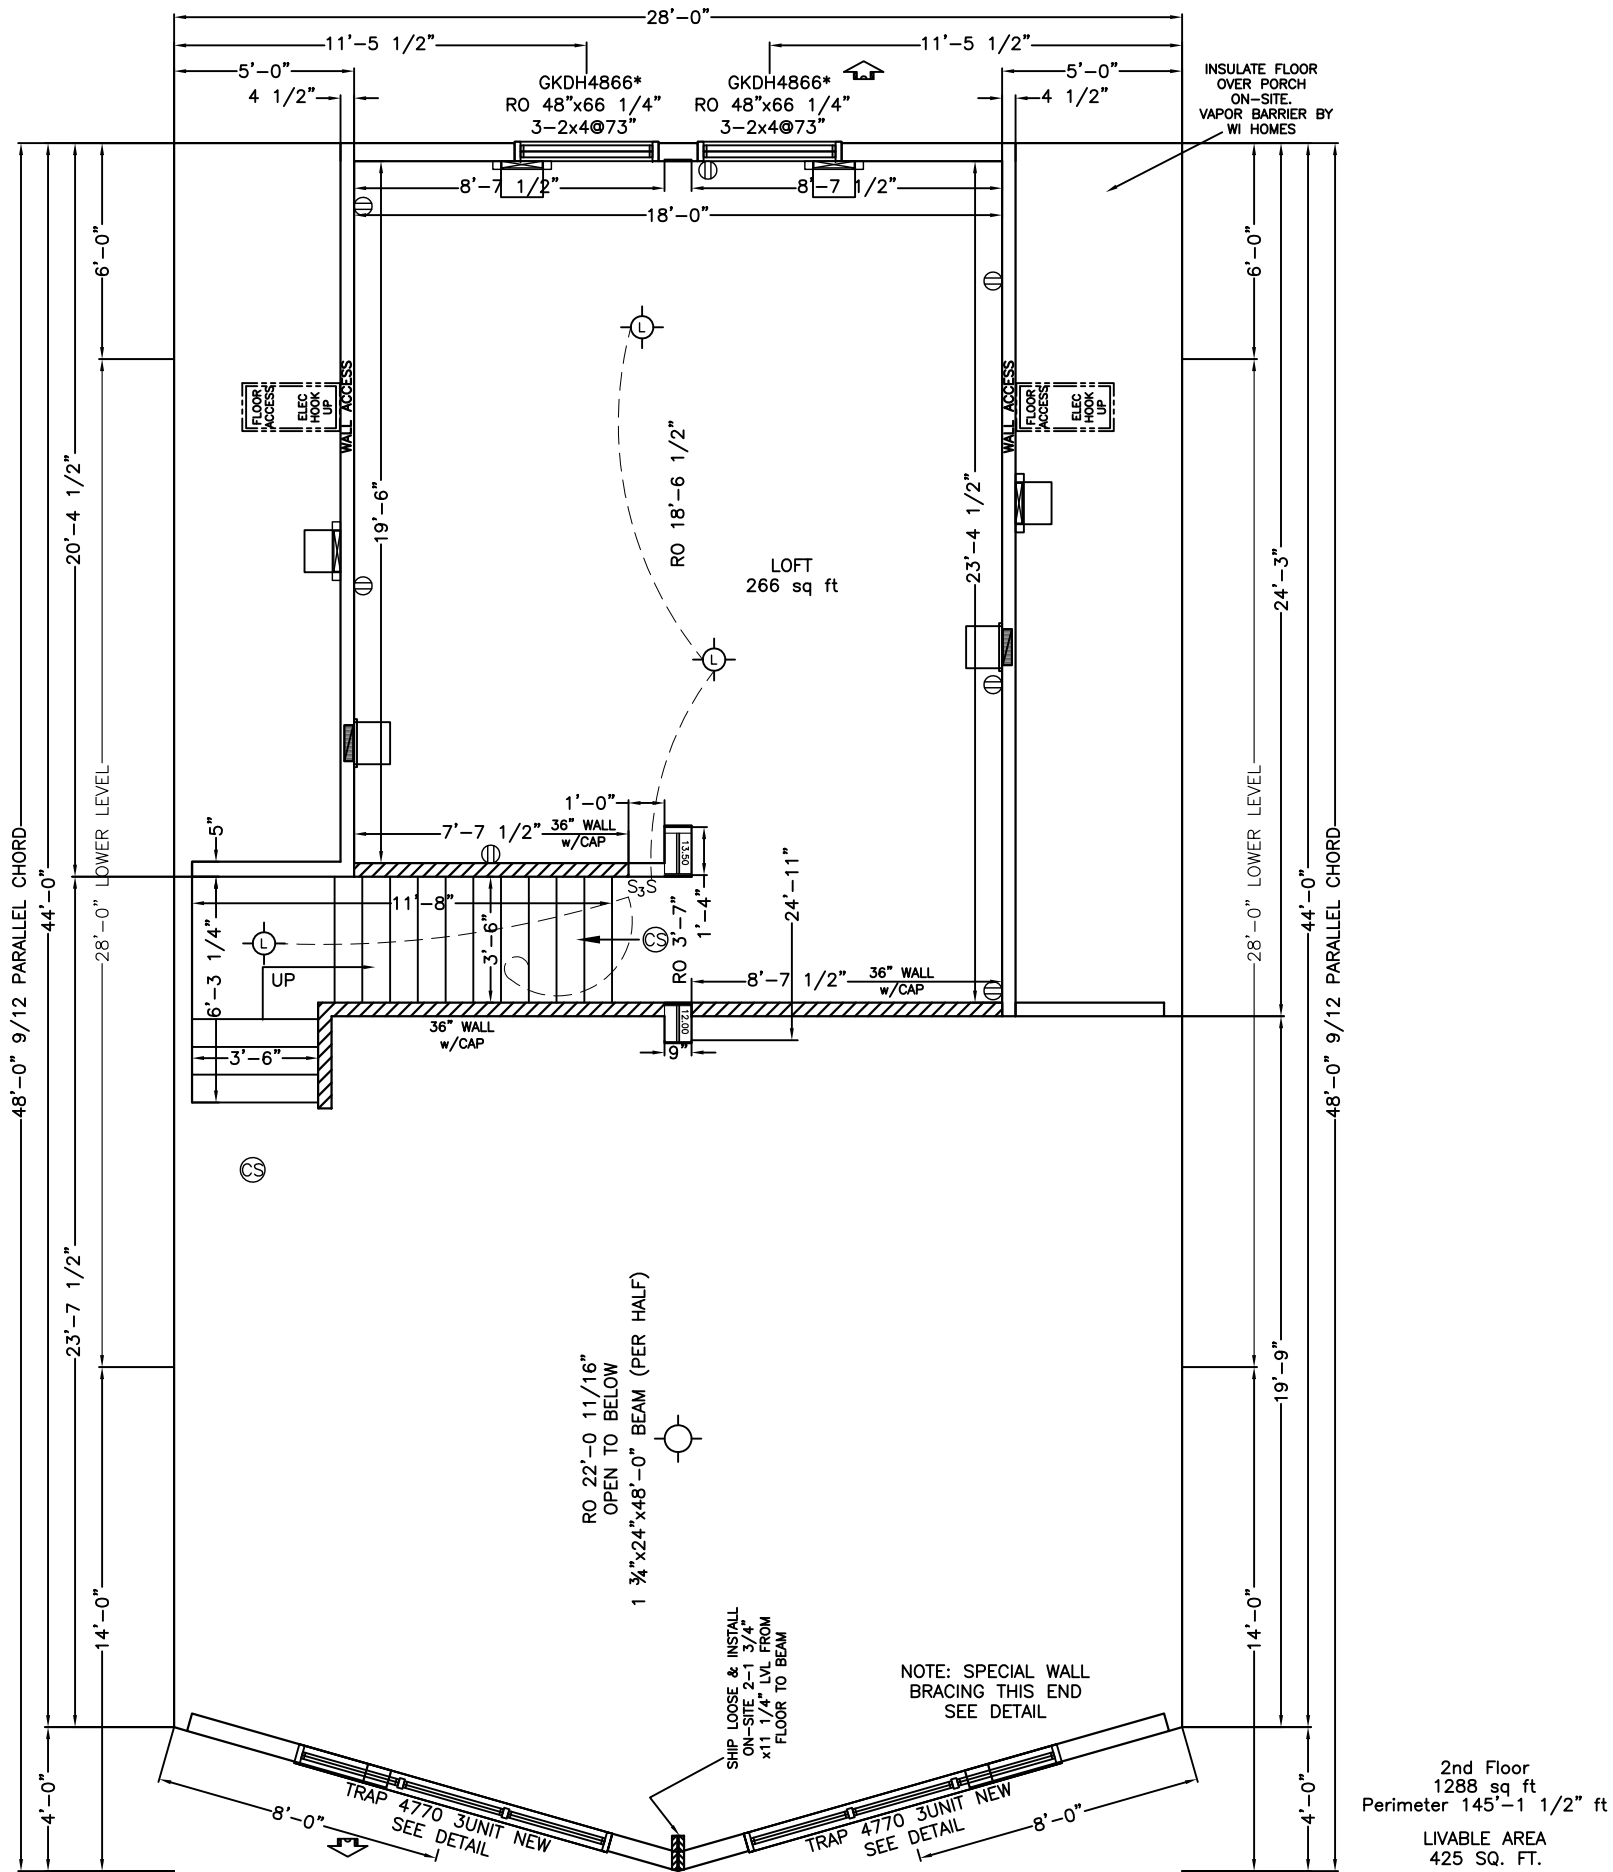

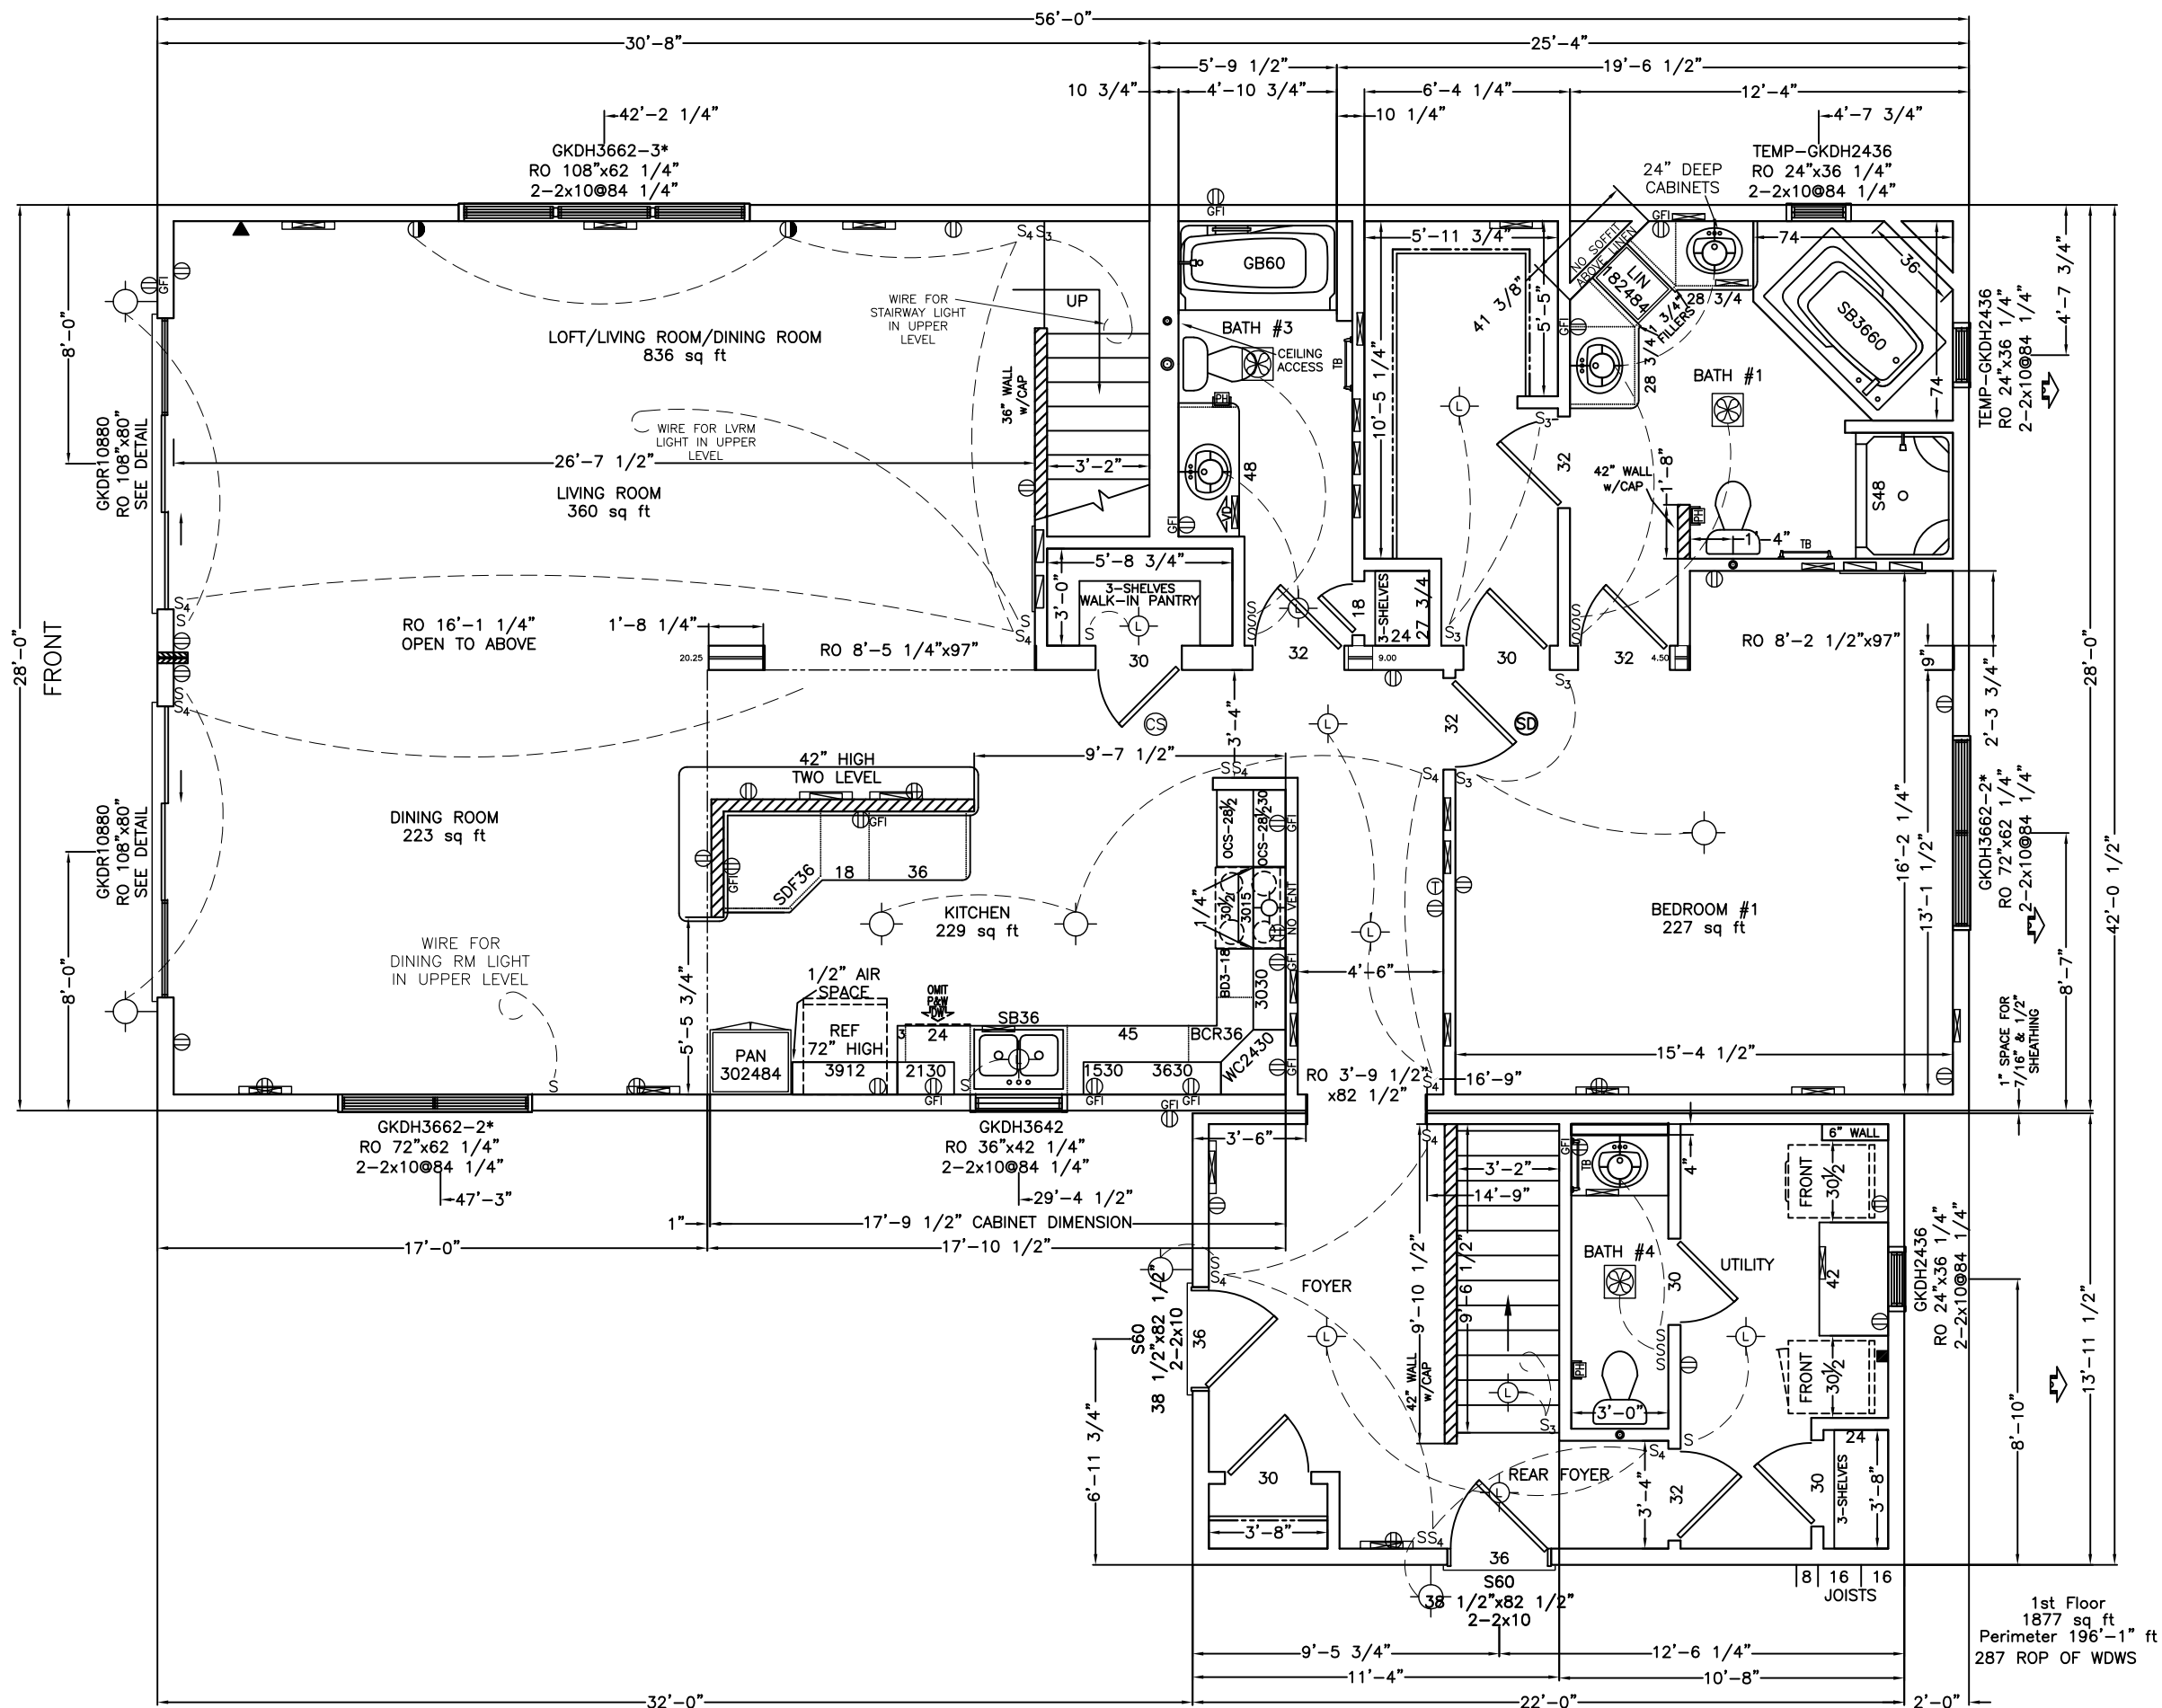

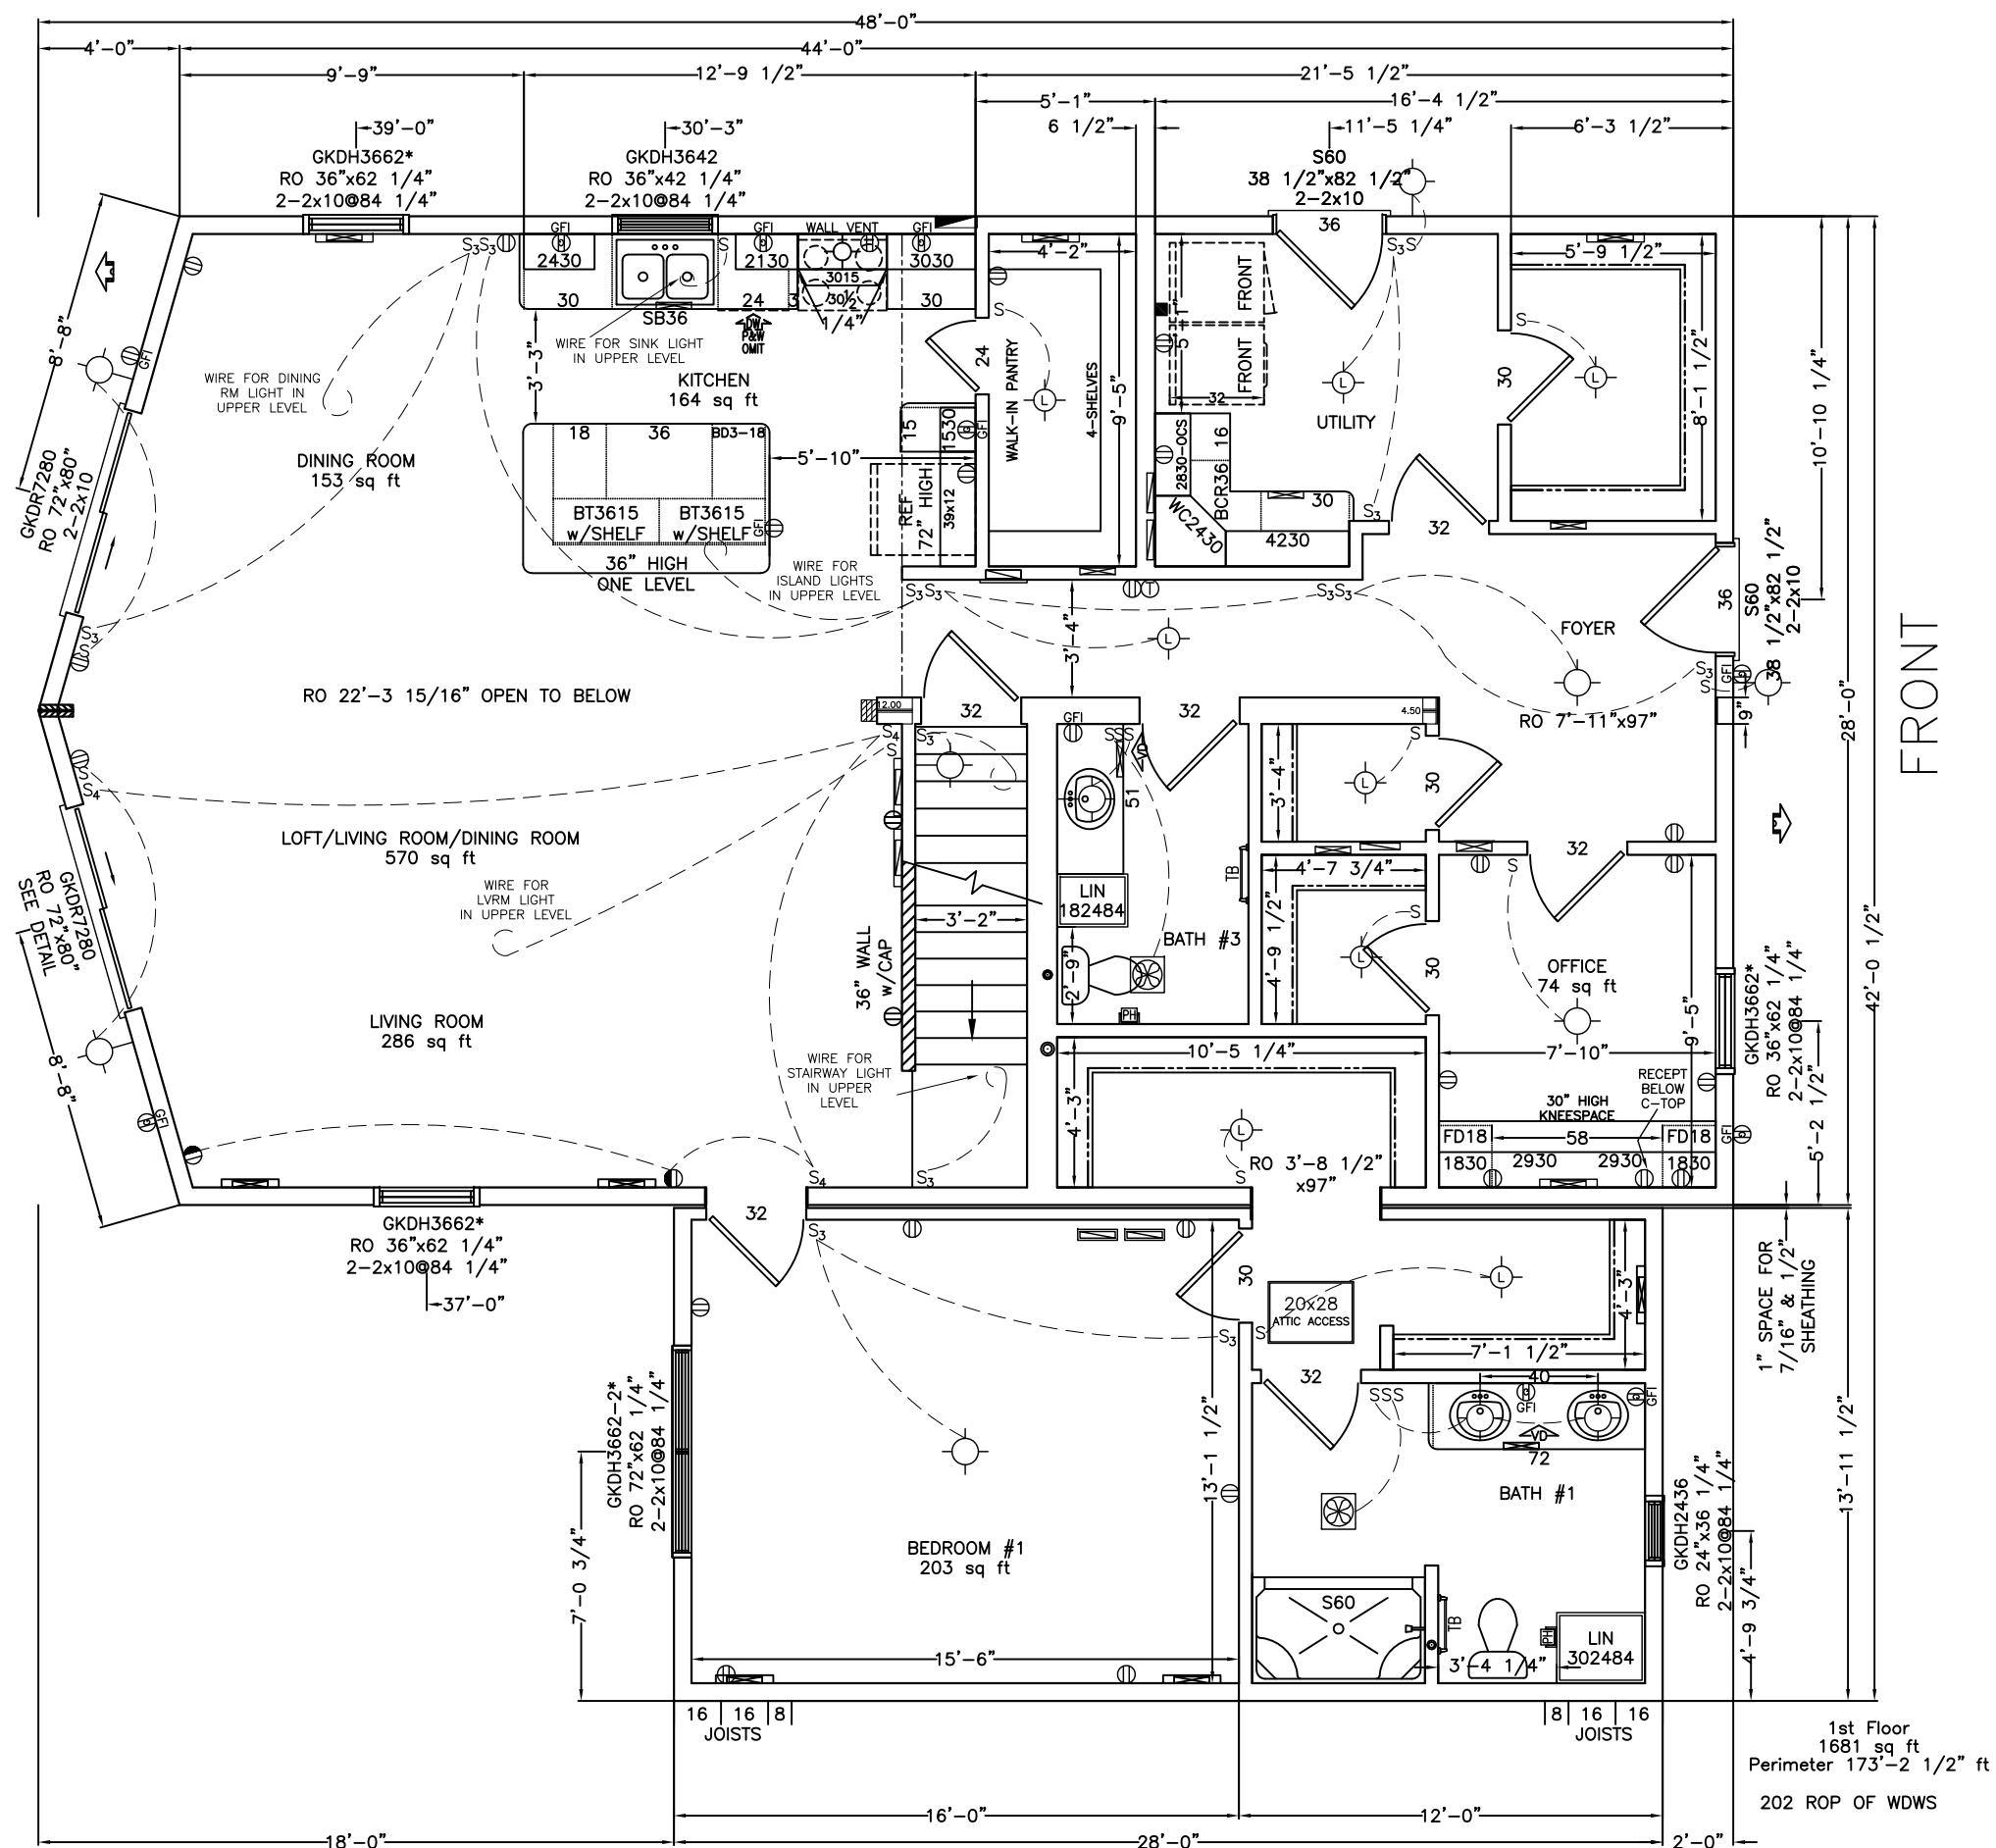

Wisconsin Homes INC.

425 West McMillan PO Box 250 Marshfield, WI 54449

715.384.2161 Fax 715.387.3627


www.wisconsinhomesinc.com


Westport



Building Your Future with Quality



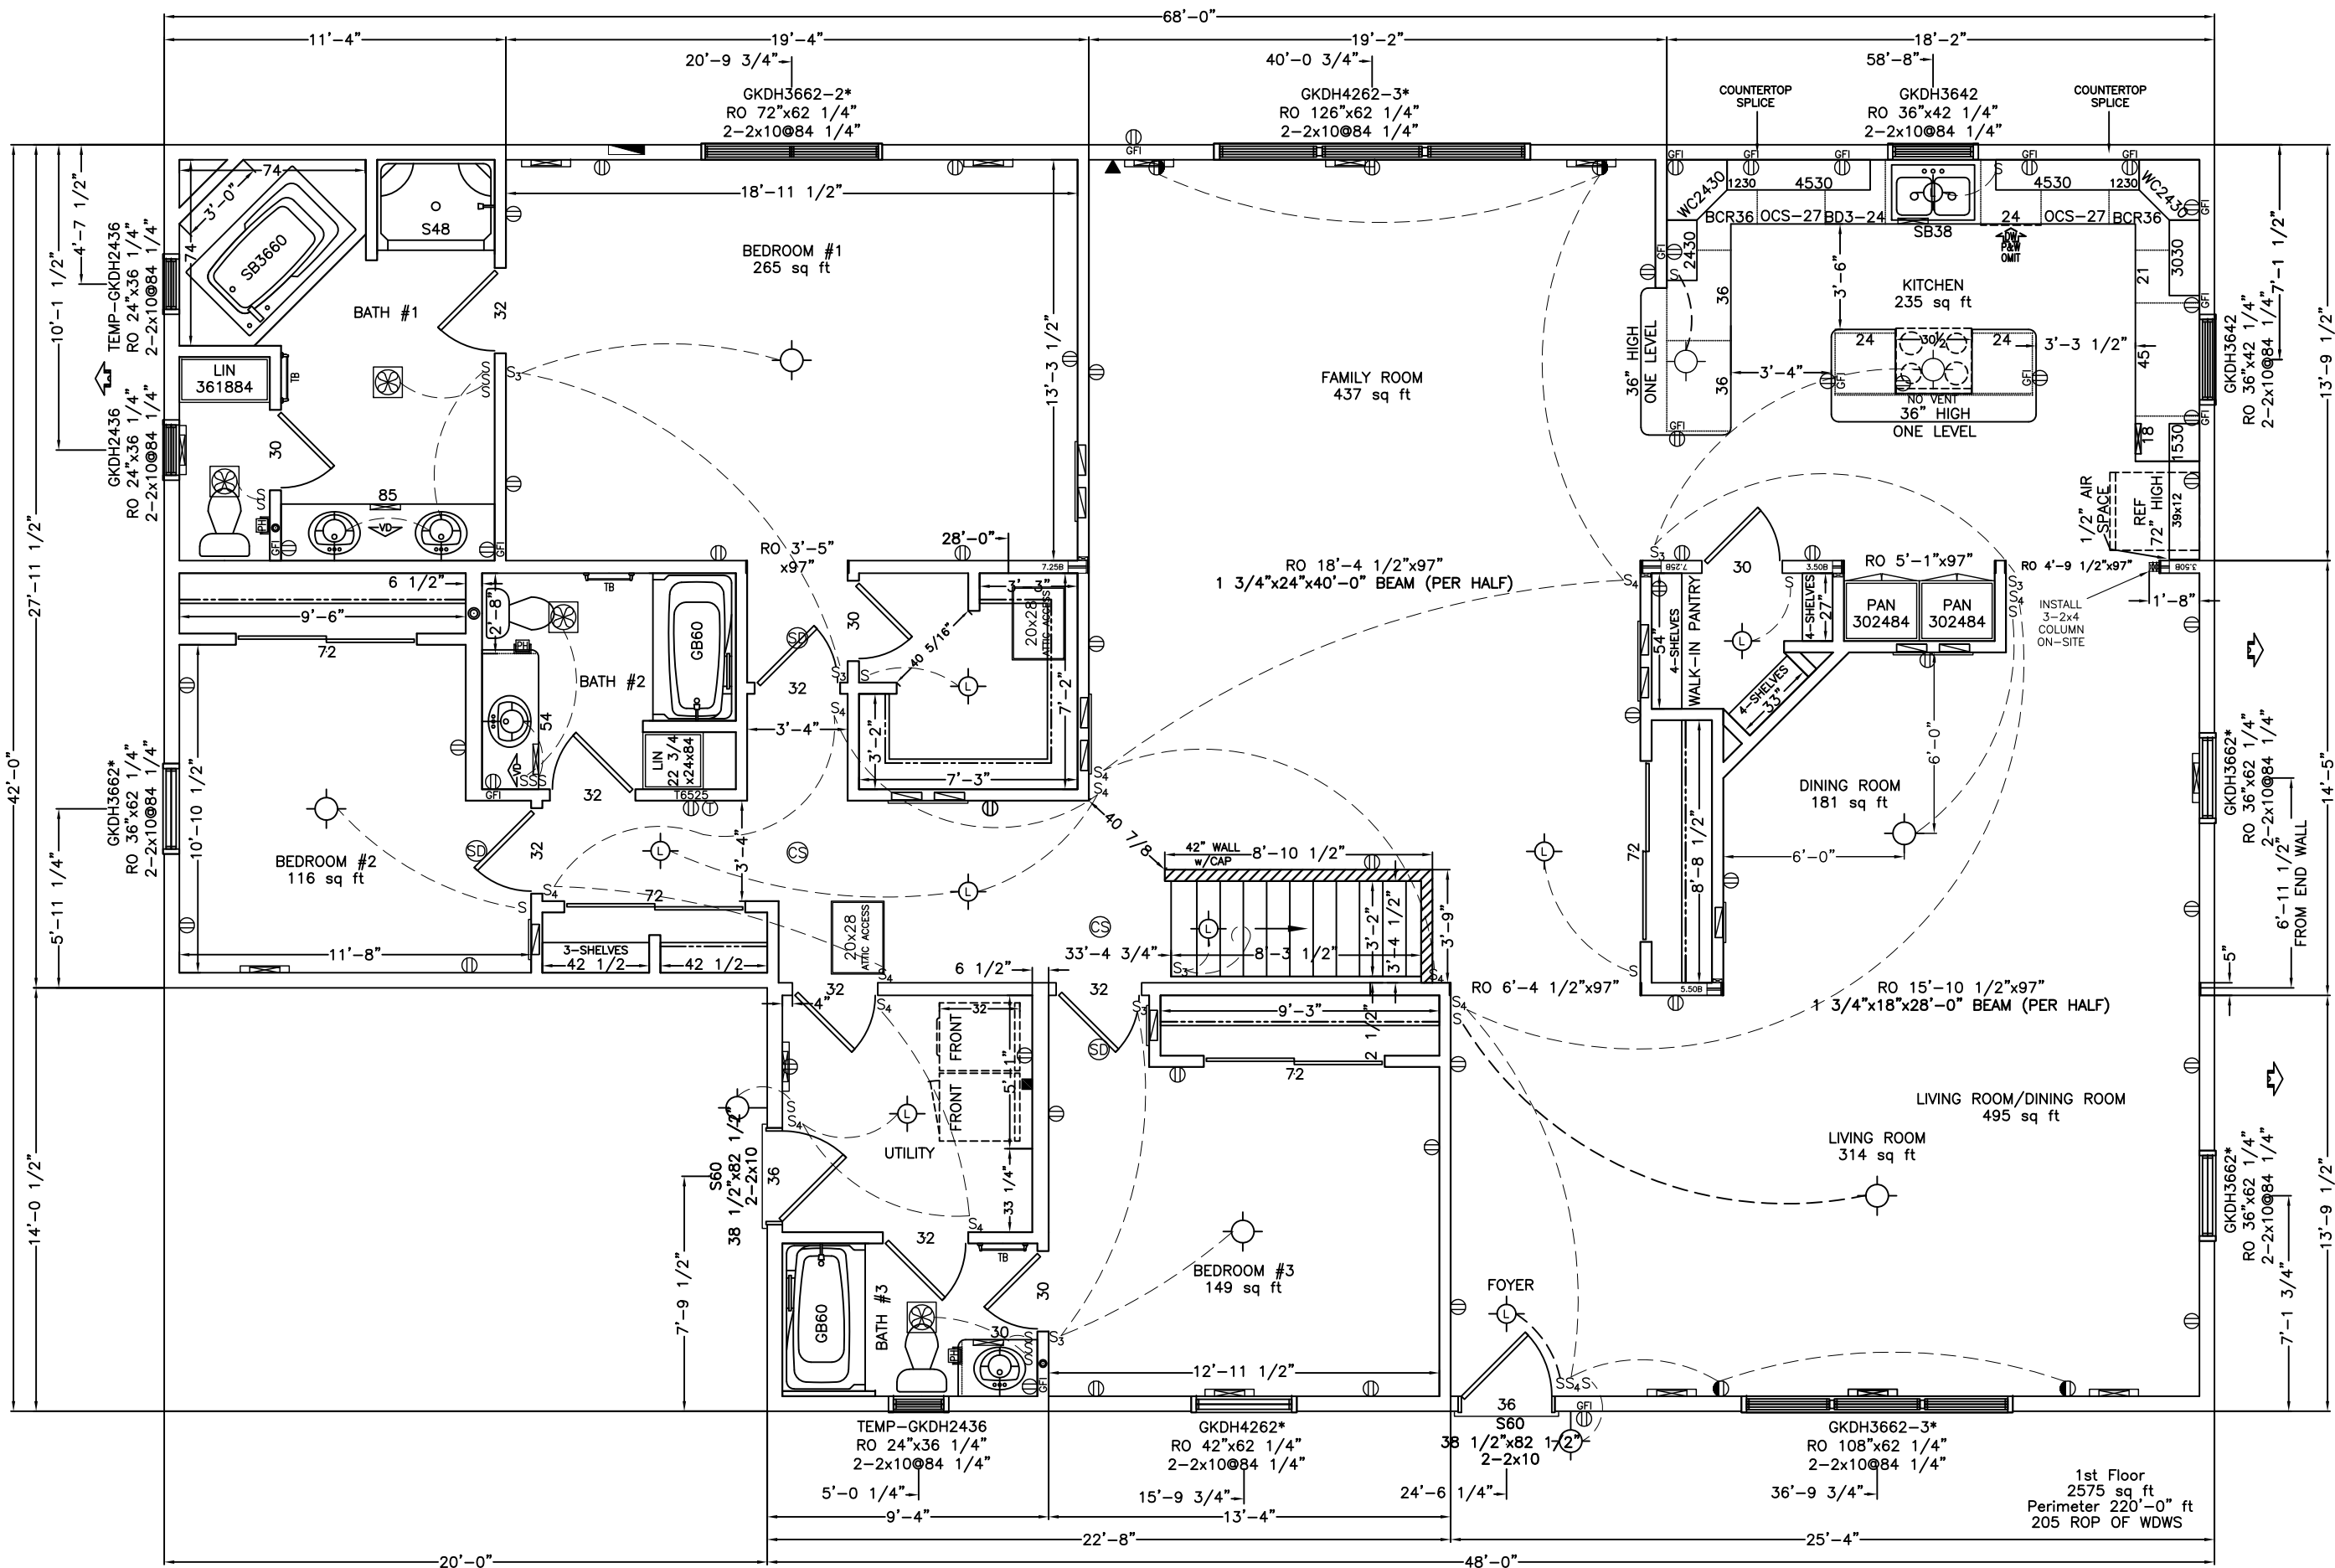

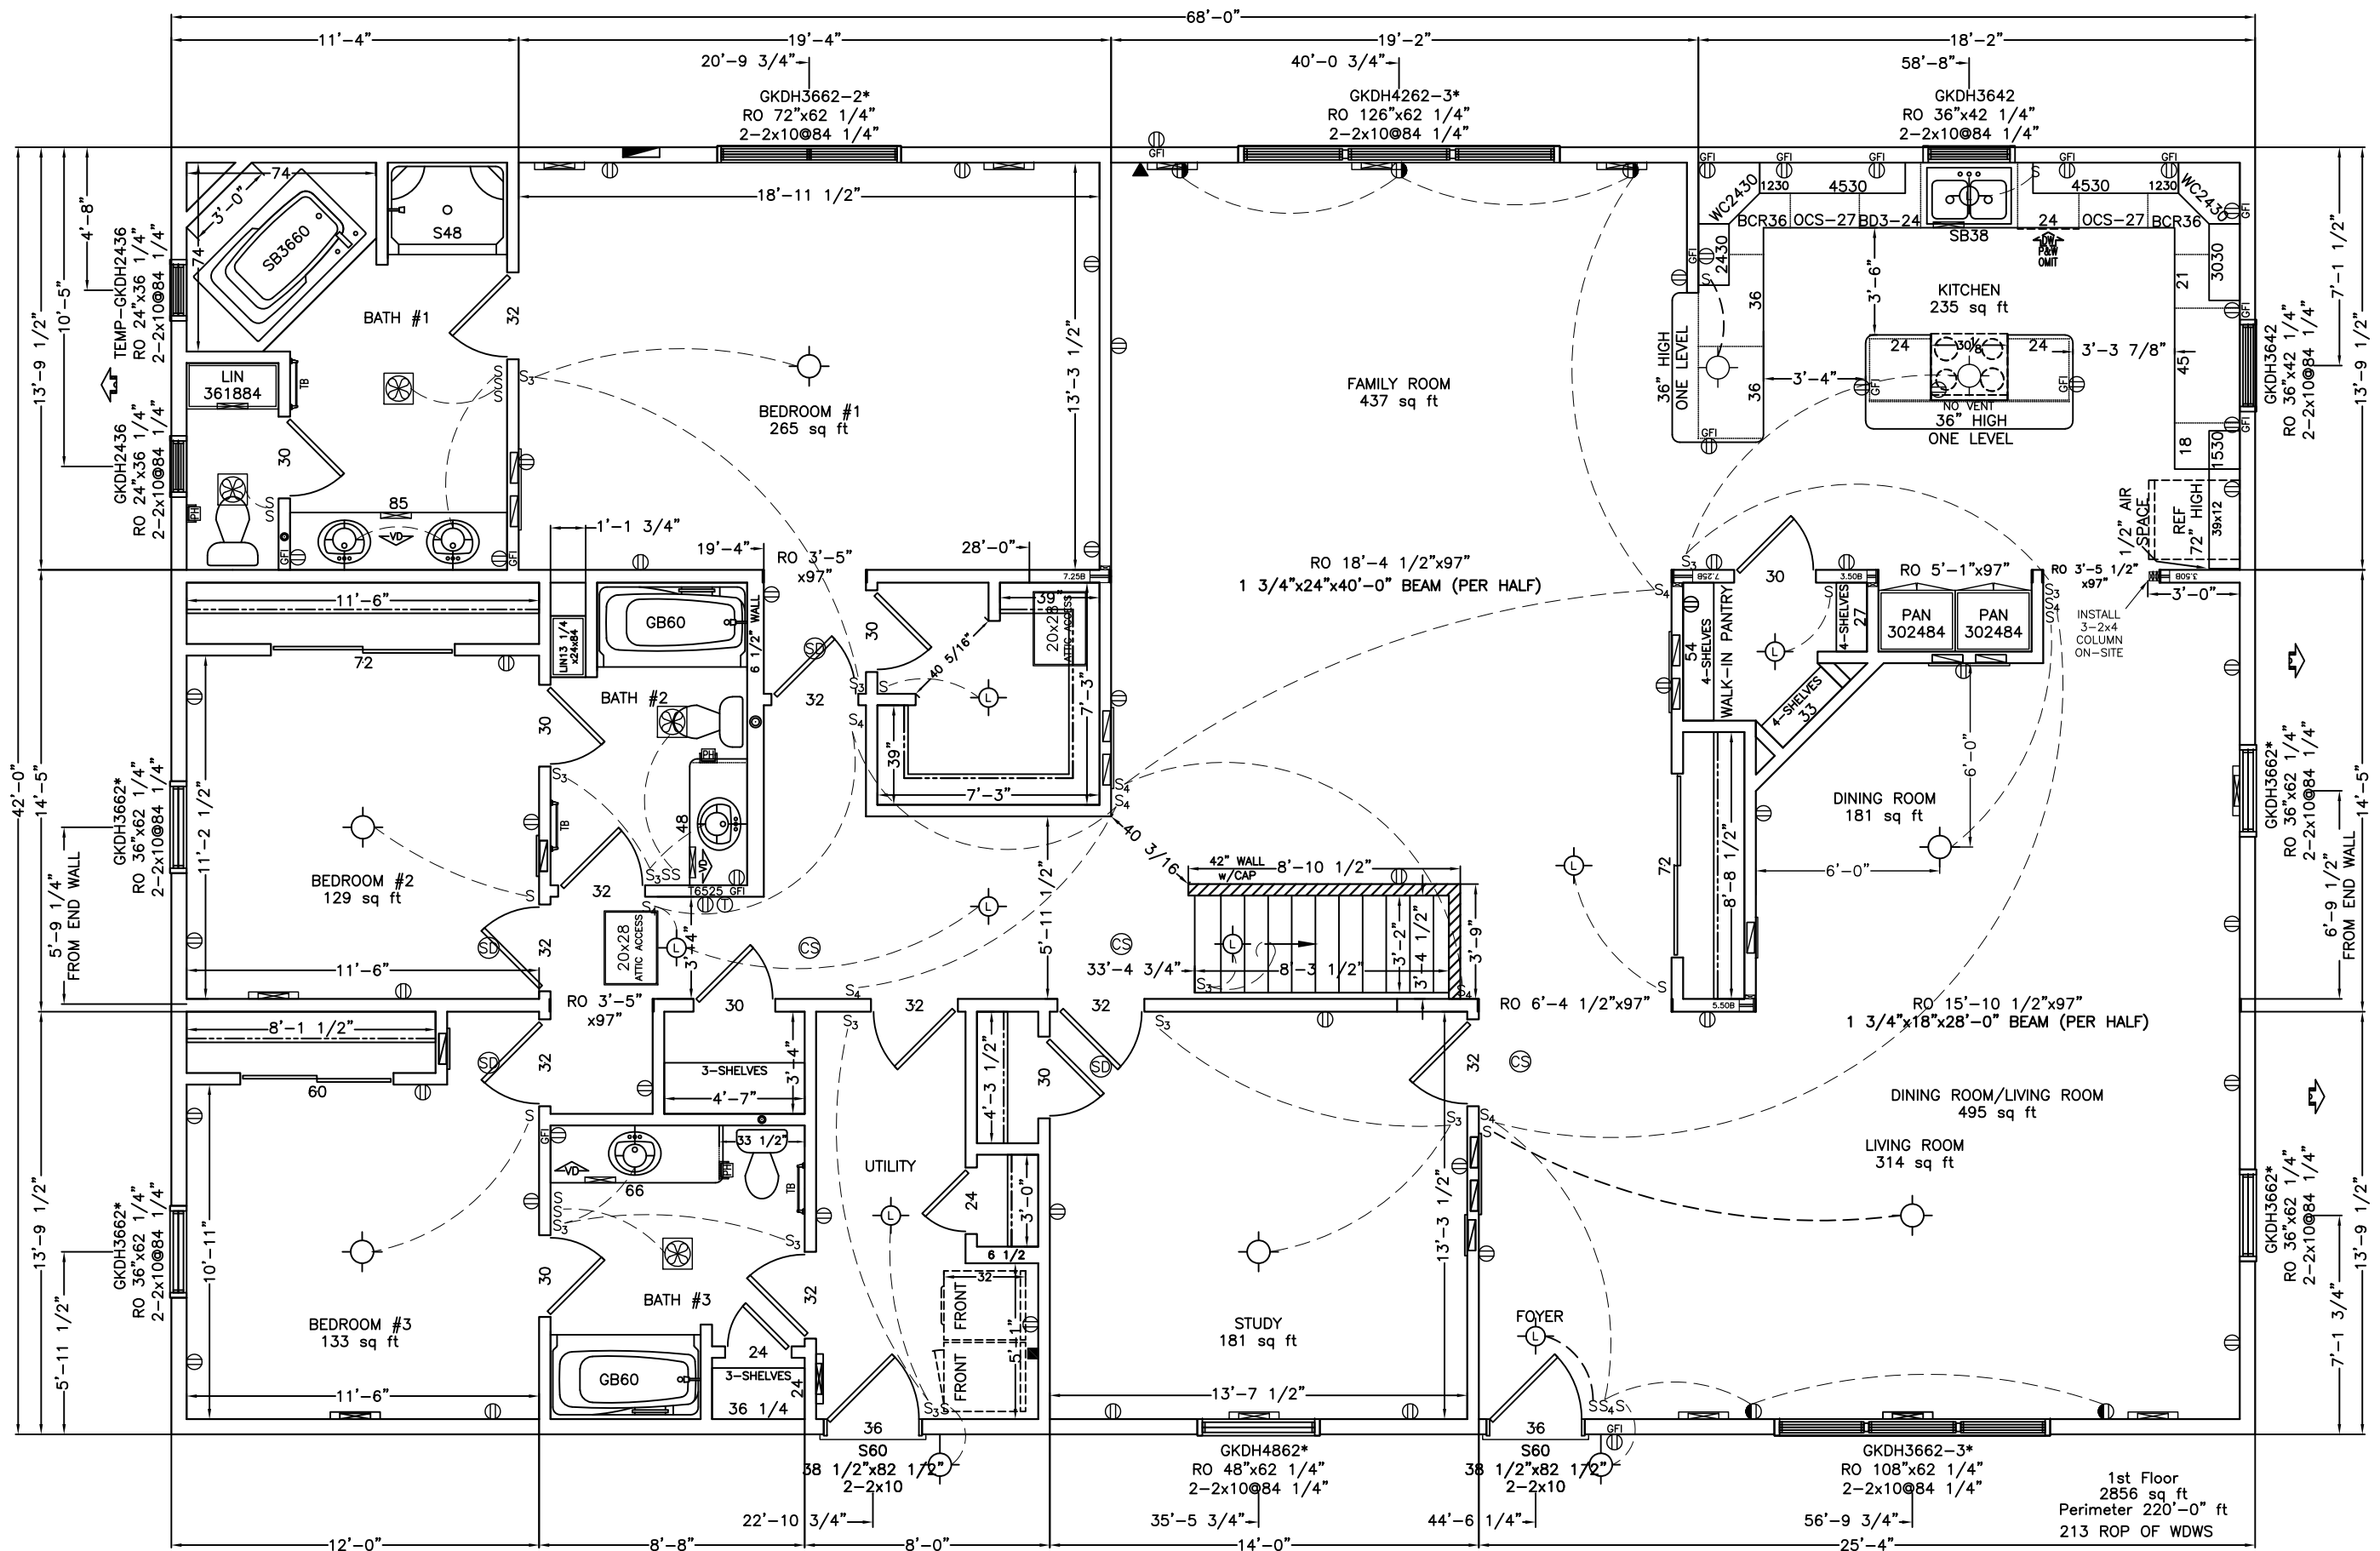

Wisconsin Homes INC.

425 West McMillan PO Box 250 Marshfield, WI 54449


715.384.2161 Fax 715.387.3627

www.wisconsinhomesinc.com


Cavalier





Building Your Future with Quality

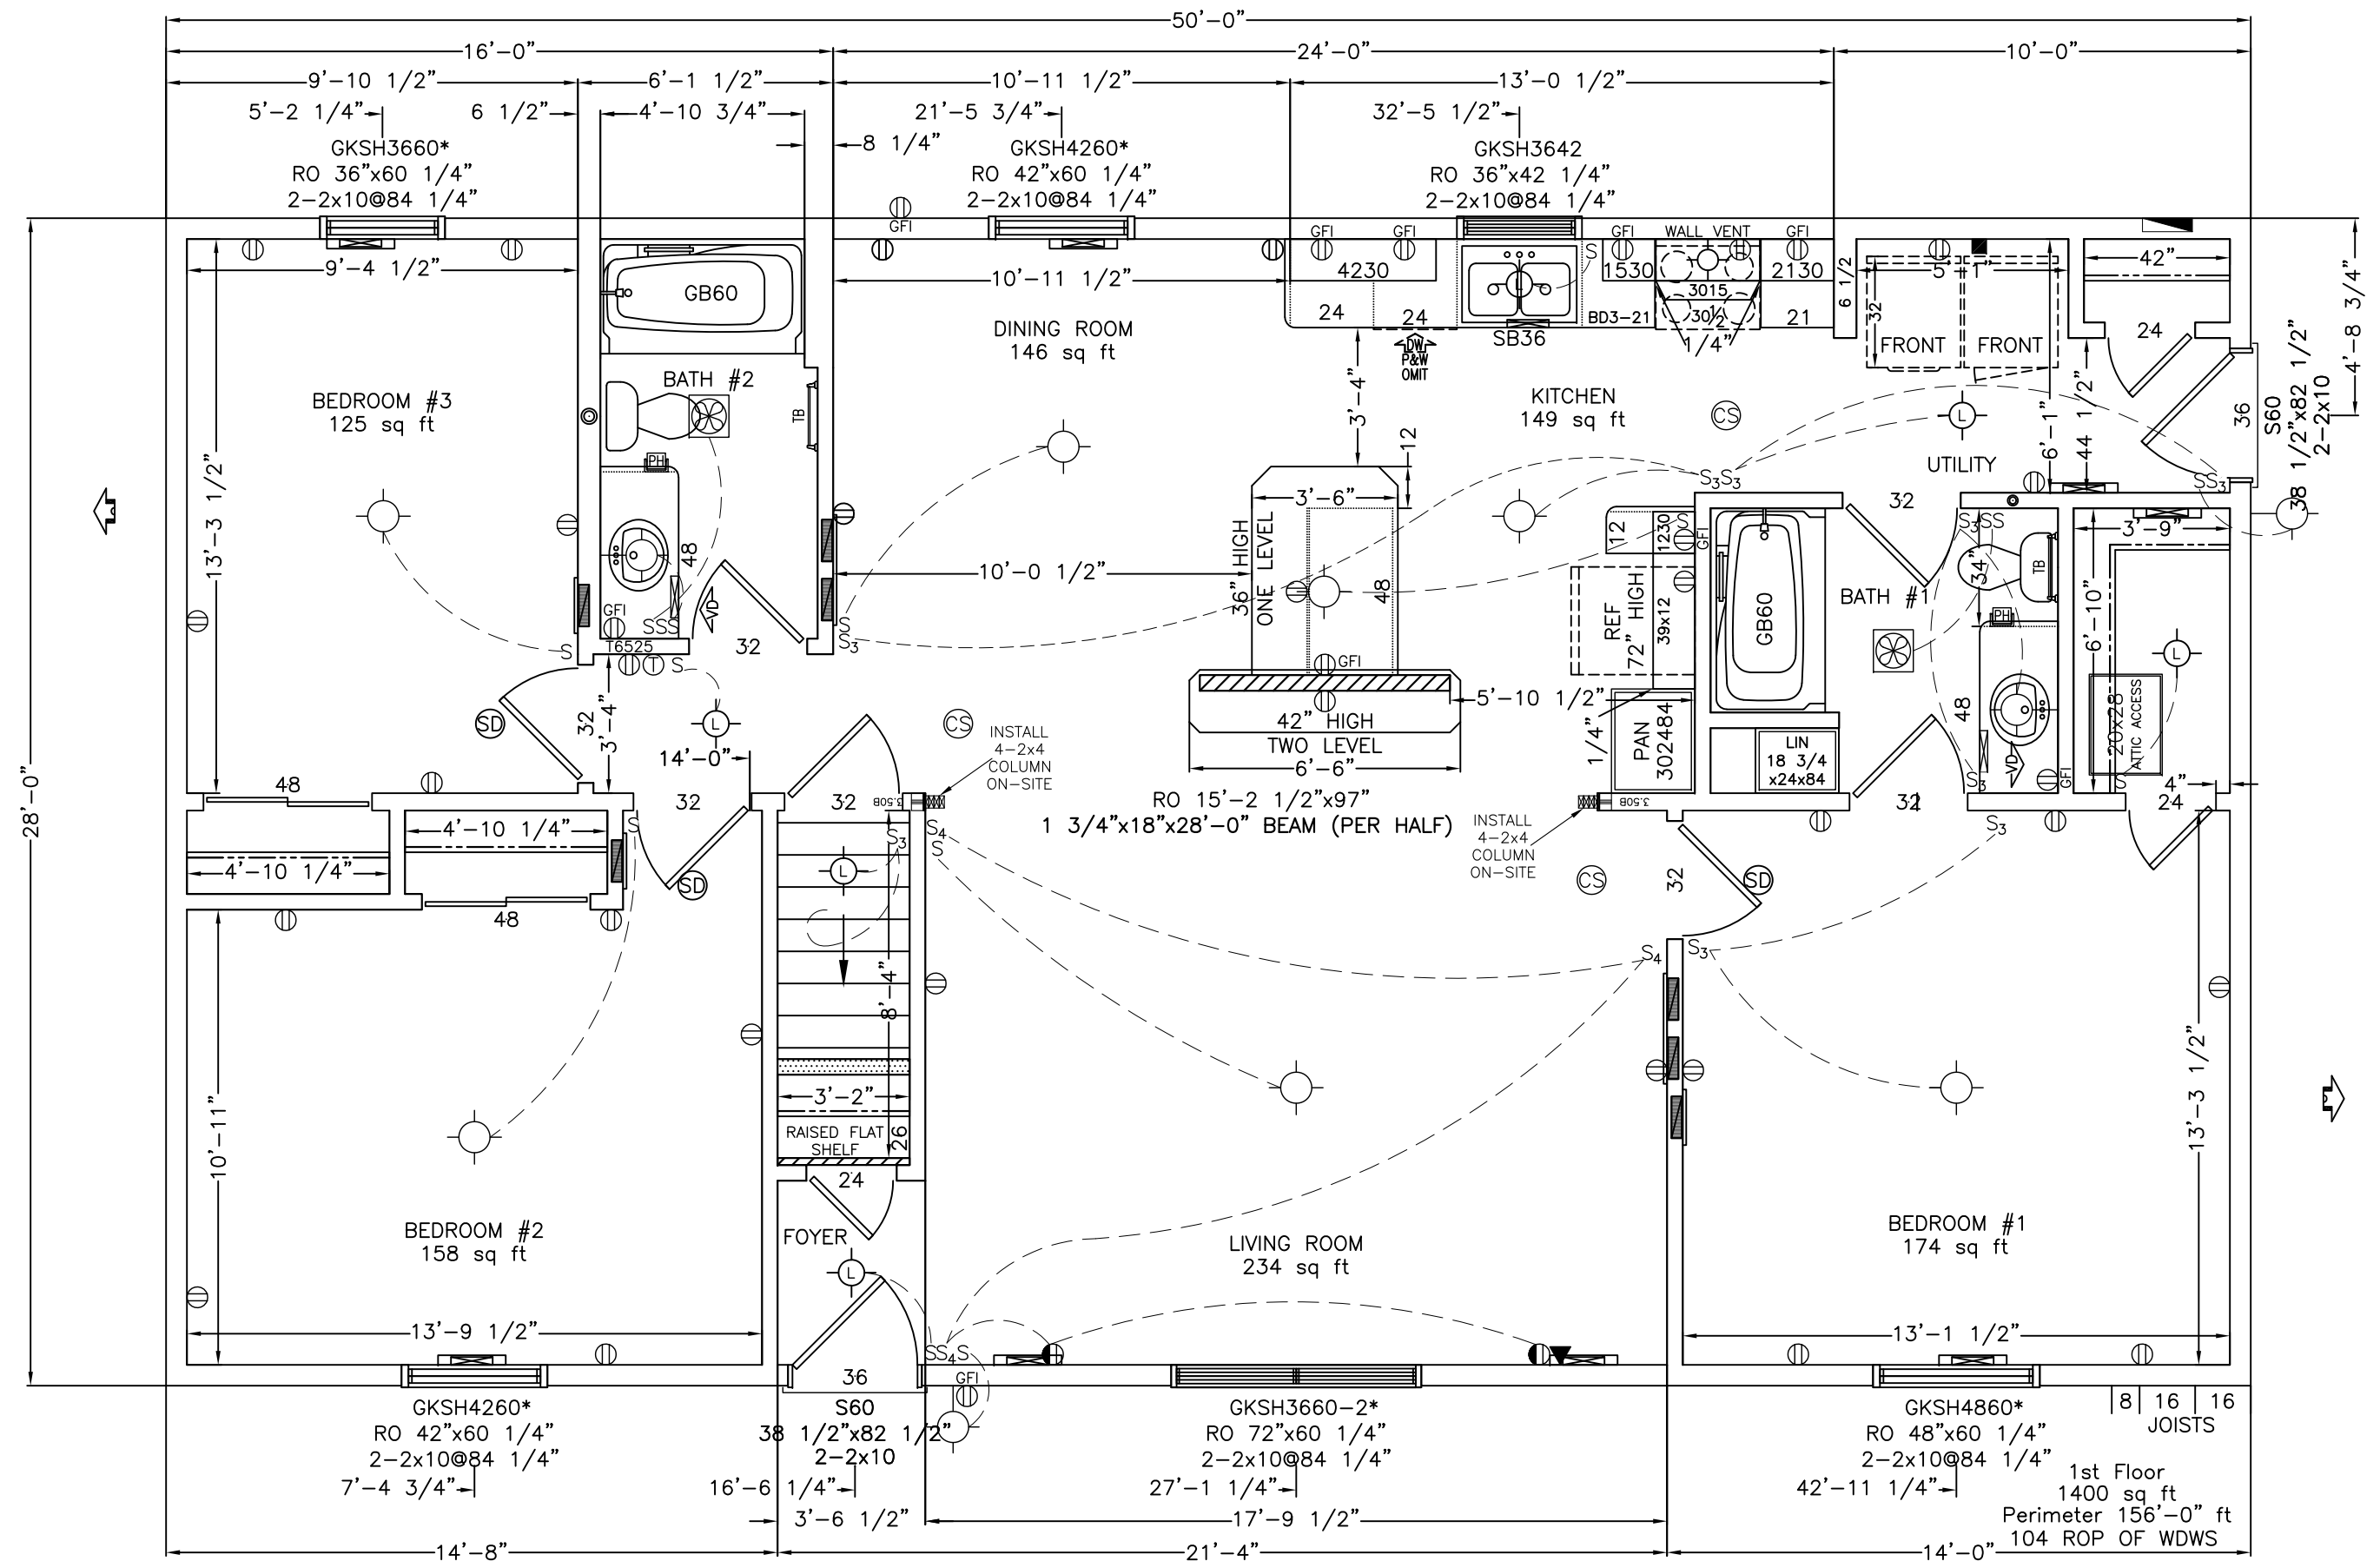



WISCONSIN HOMES INC.
425 W. McMILLAN ST.
MARSHFIELD, WI 54449

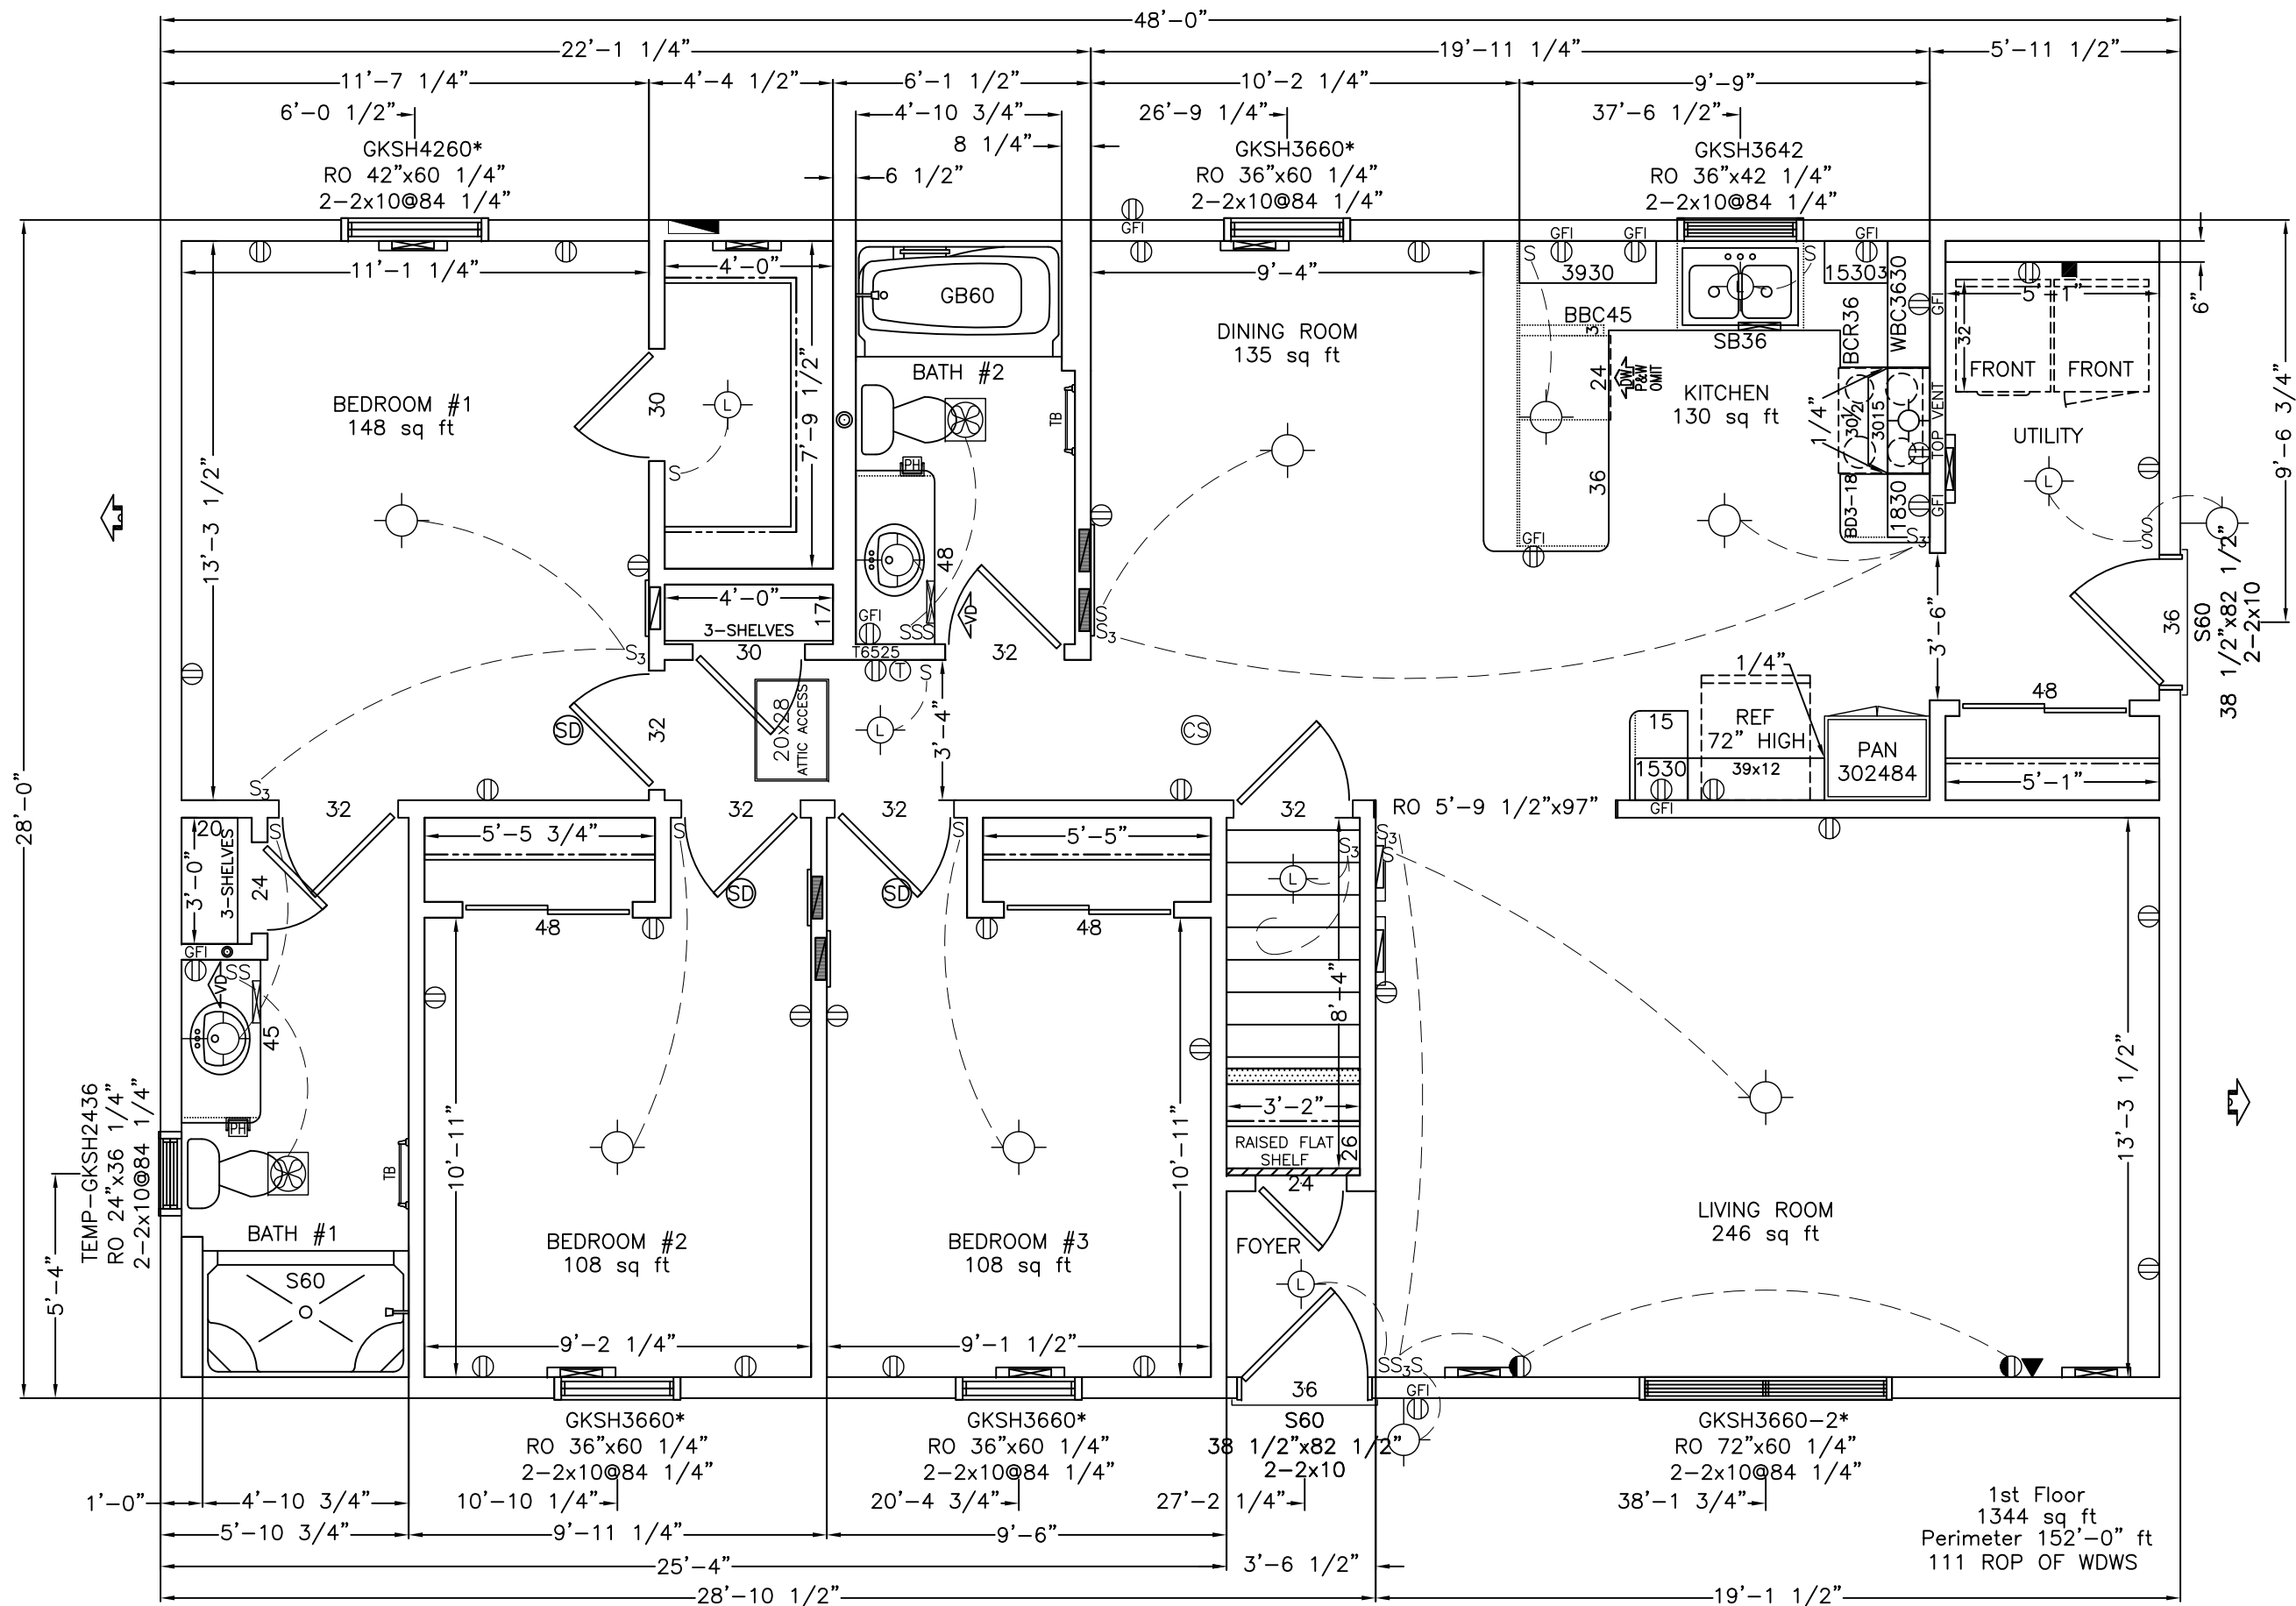


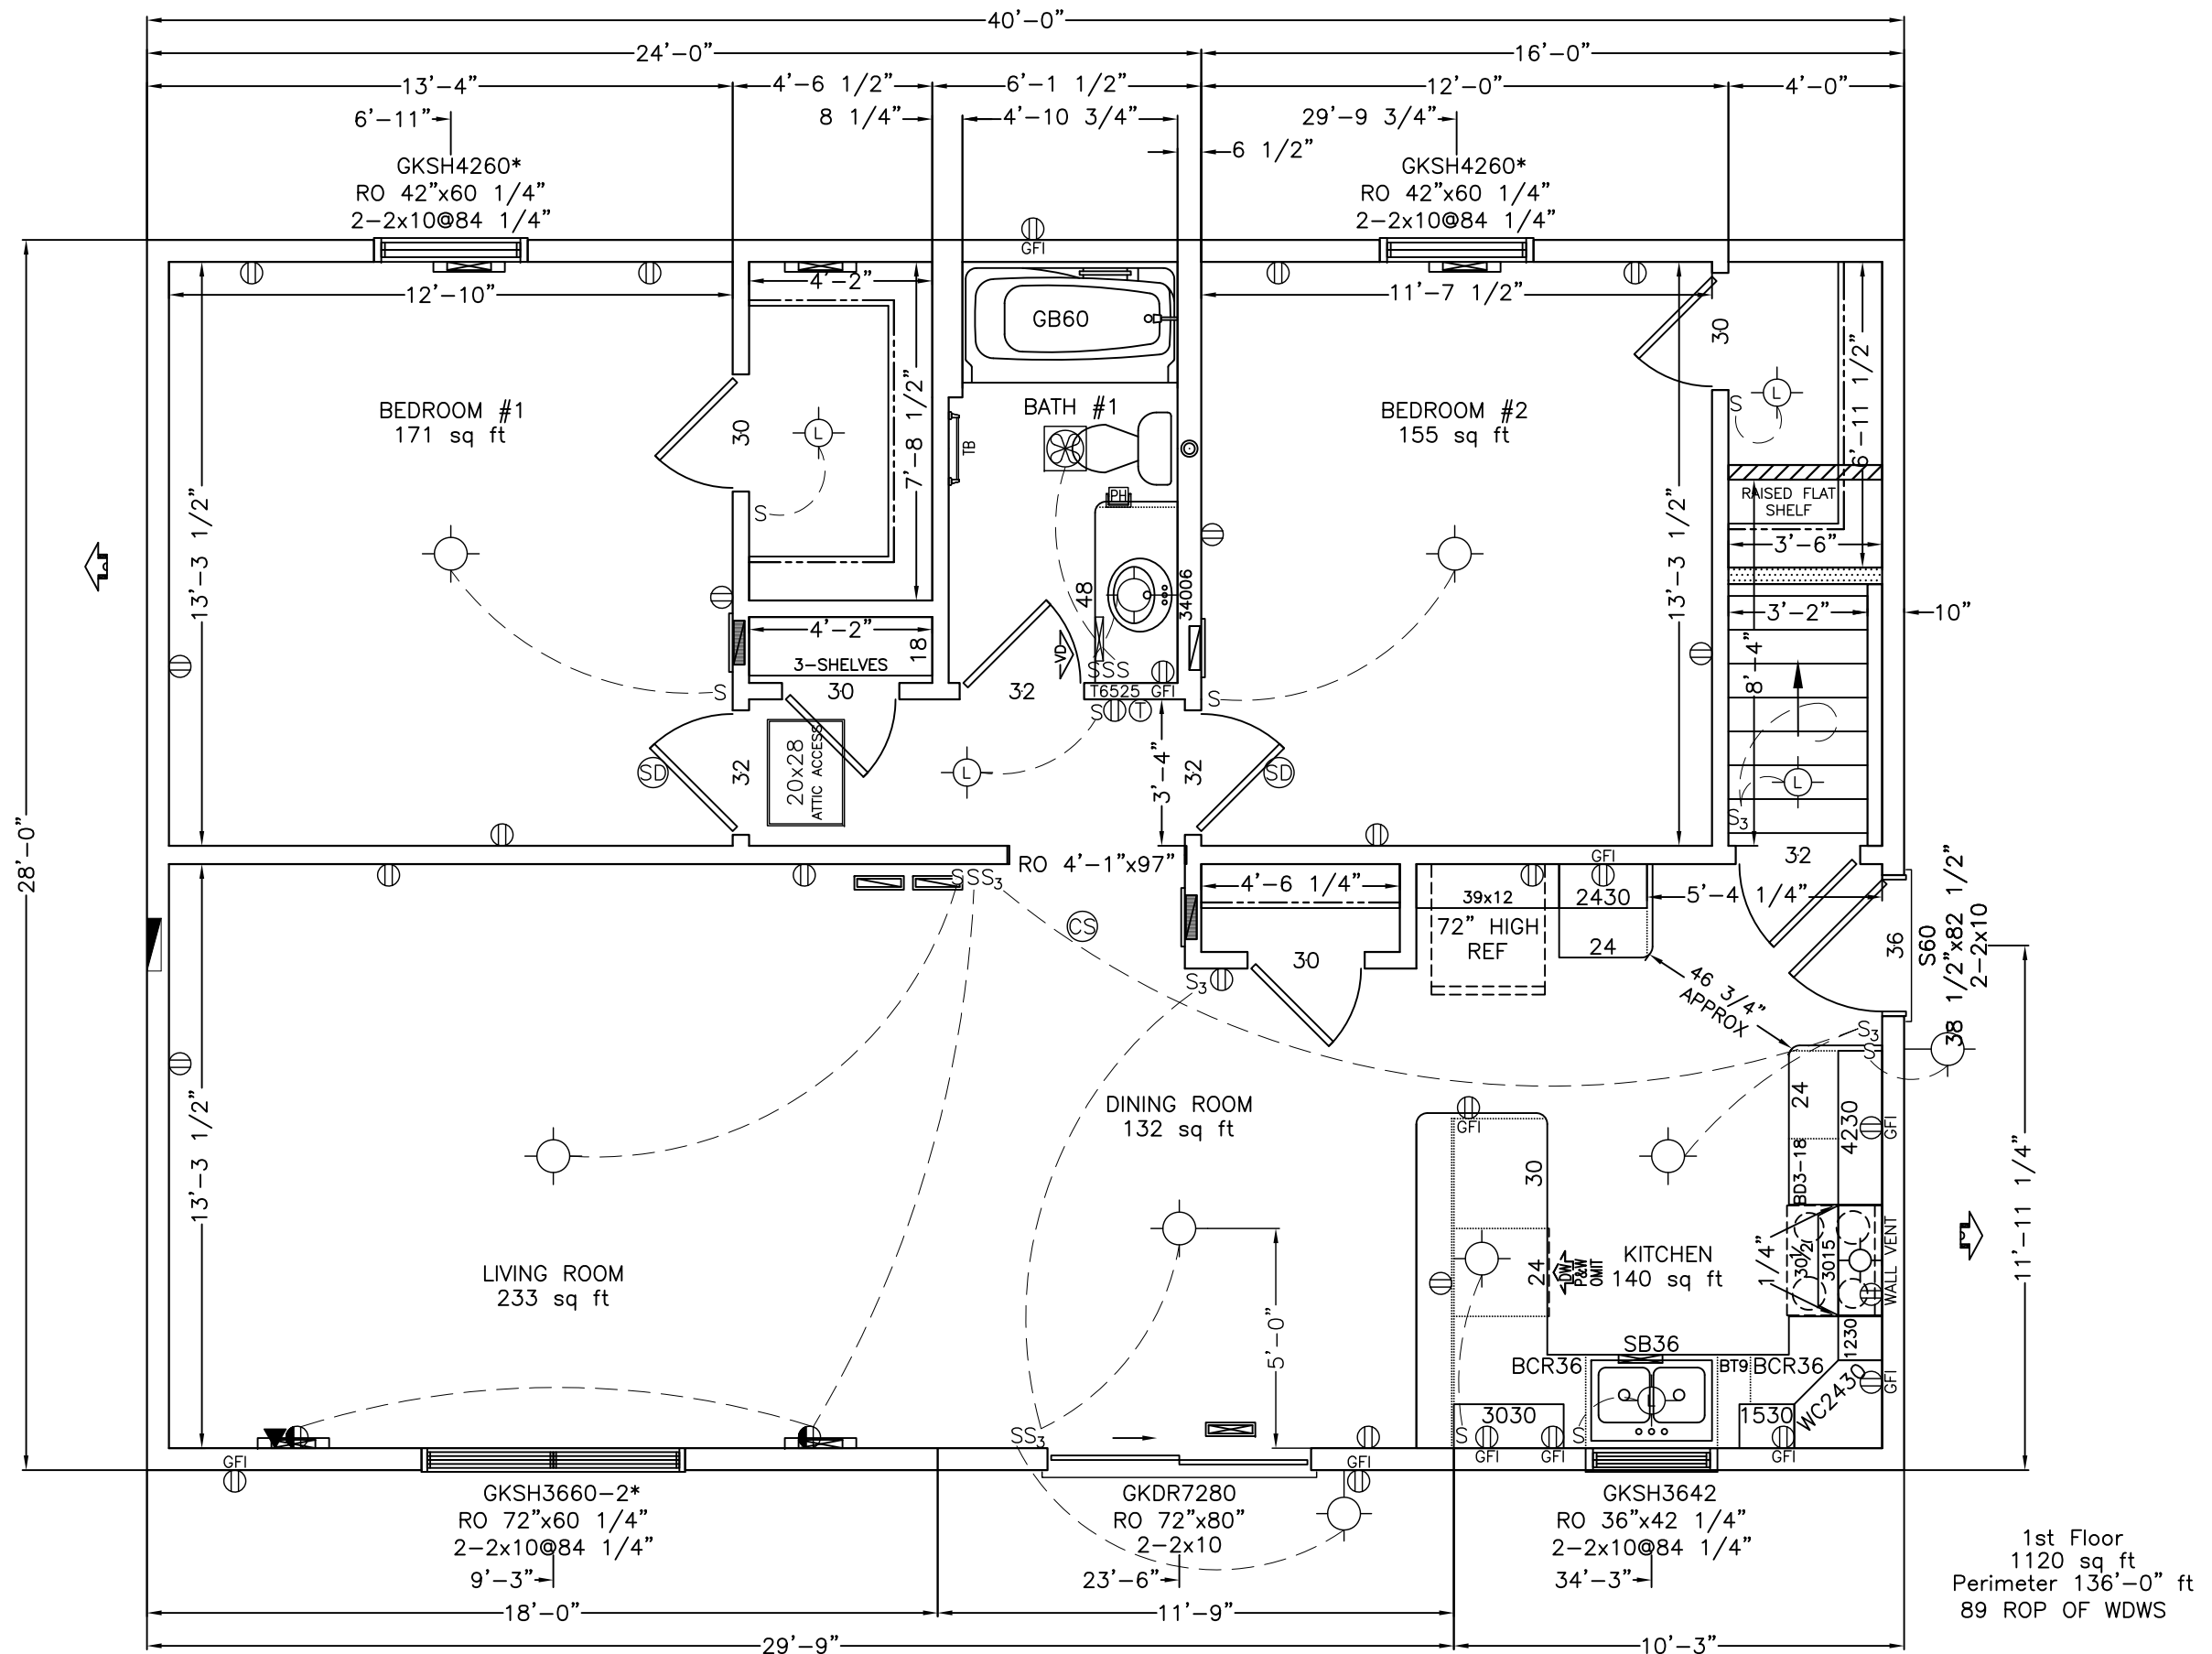

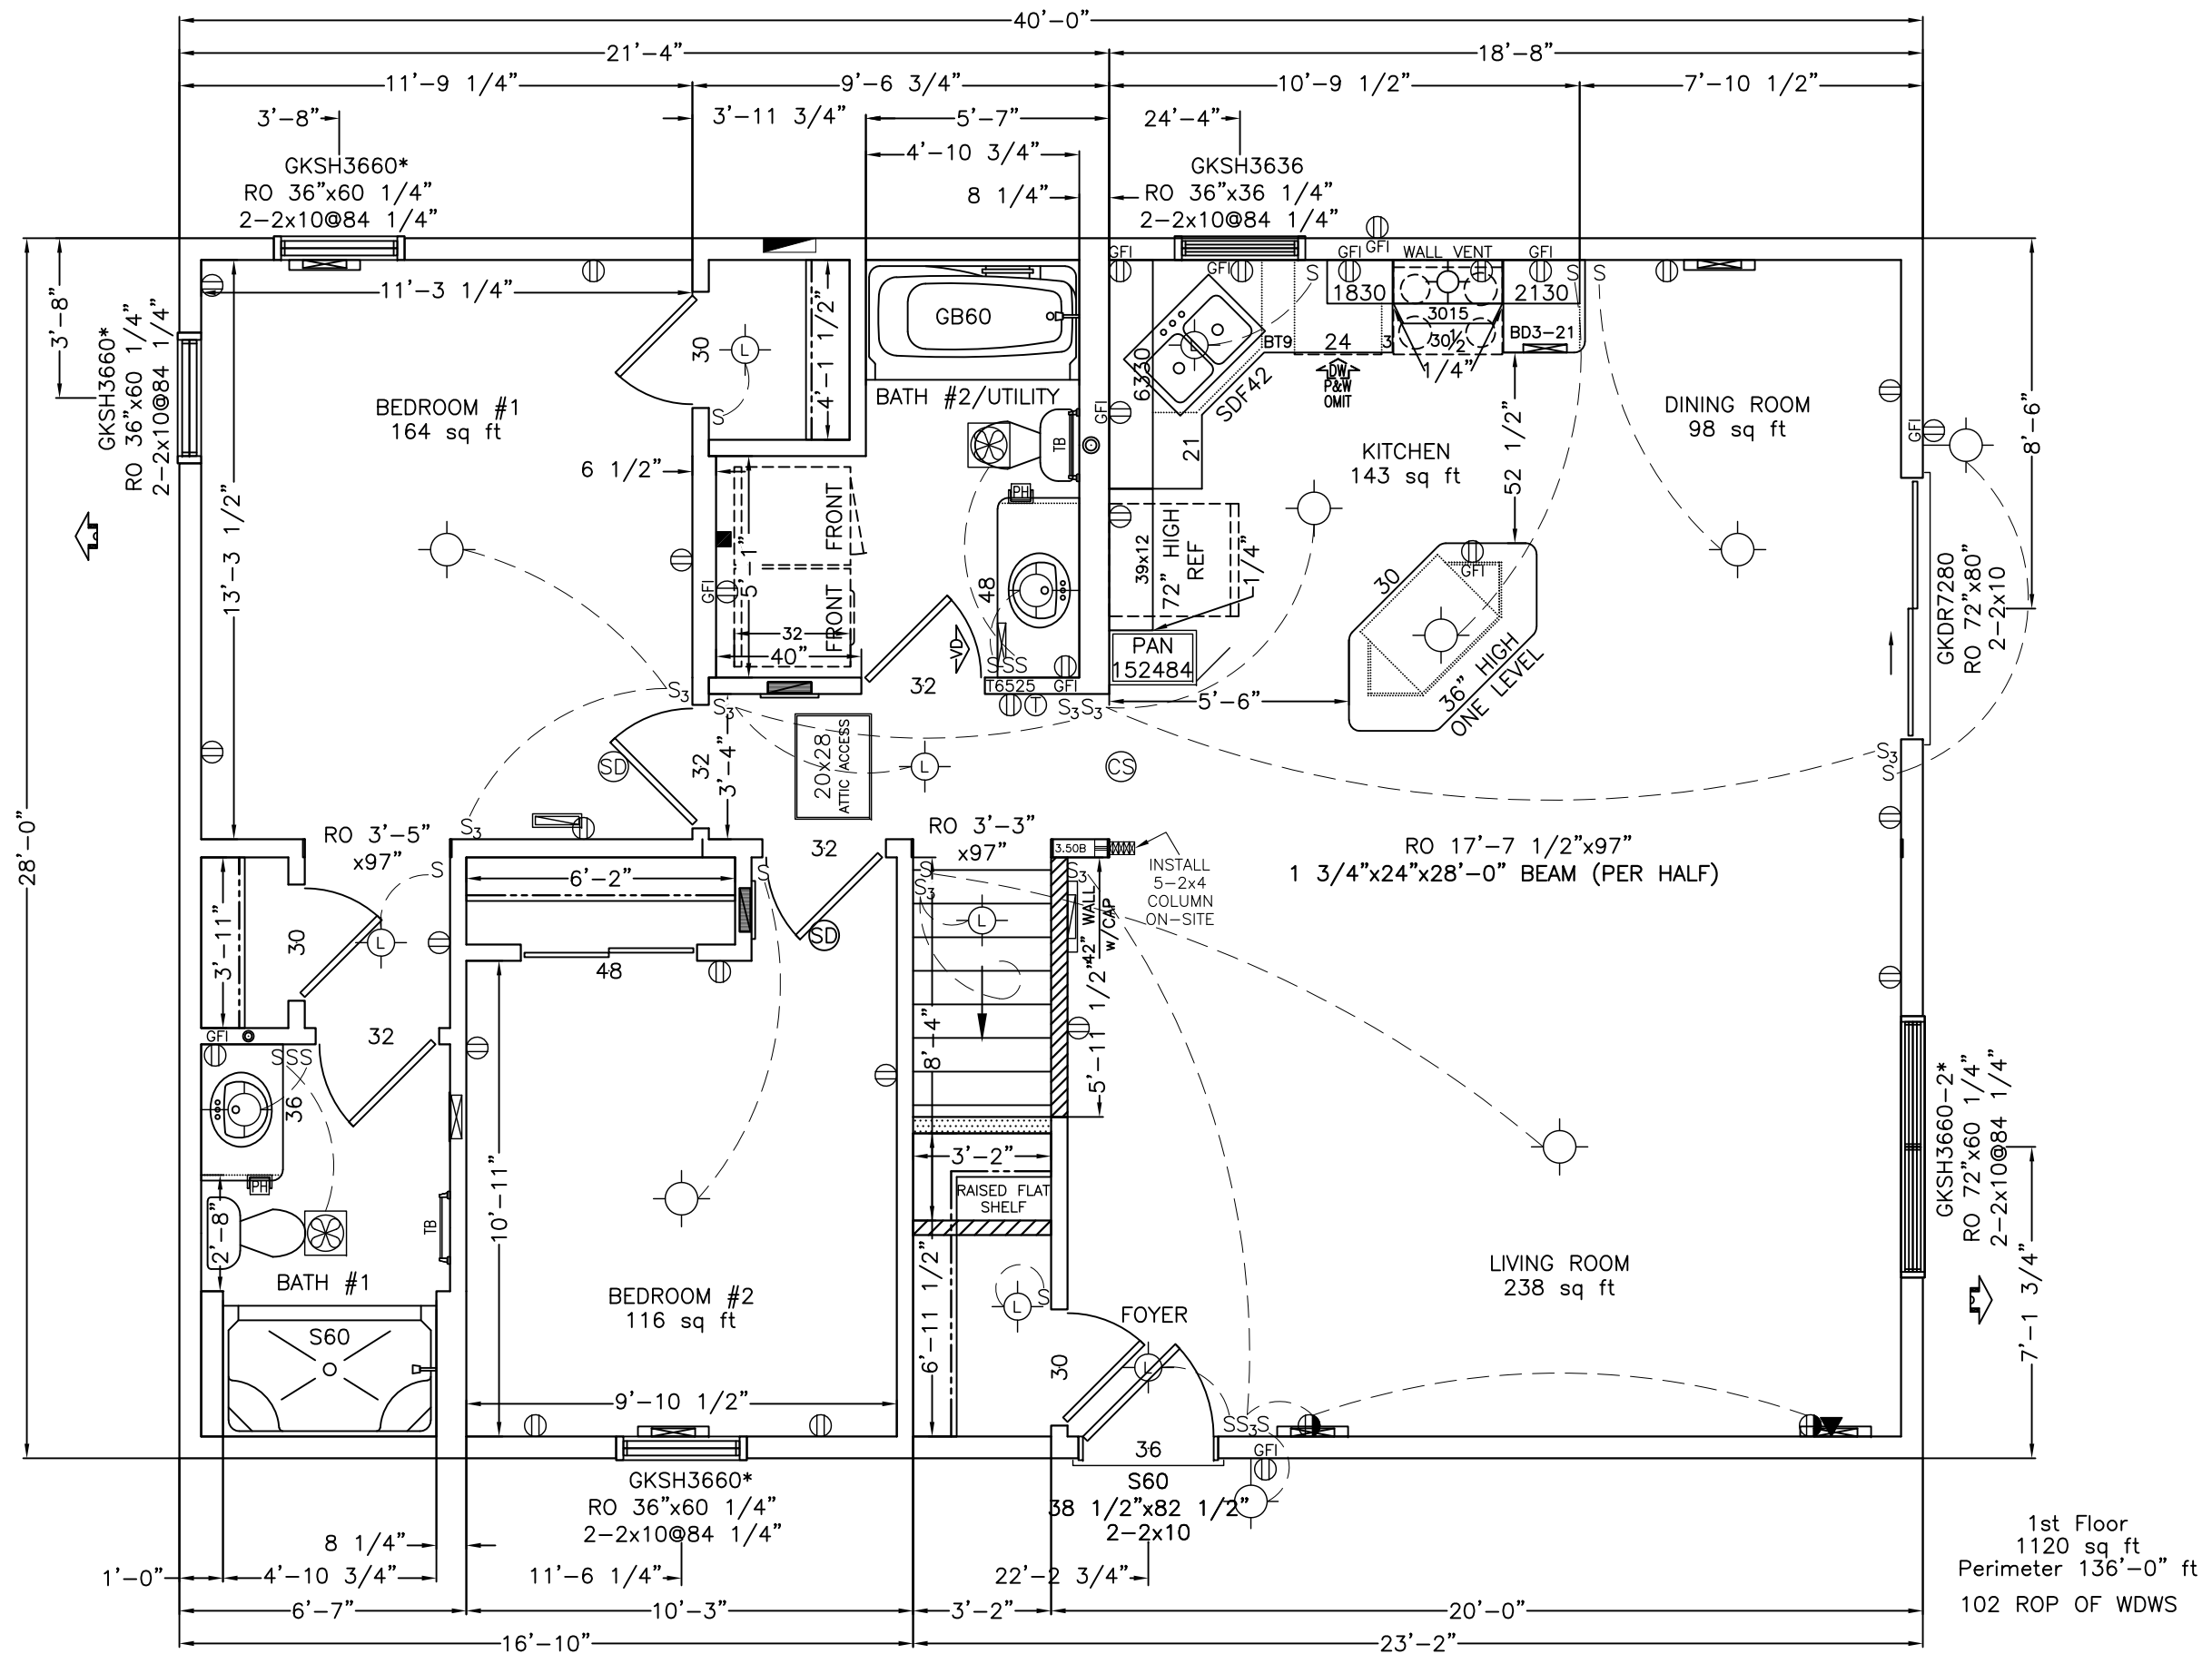

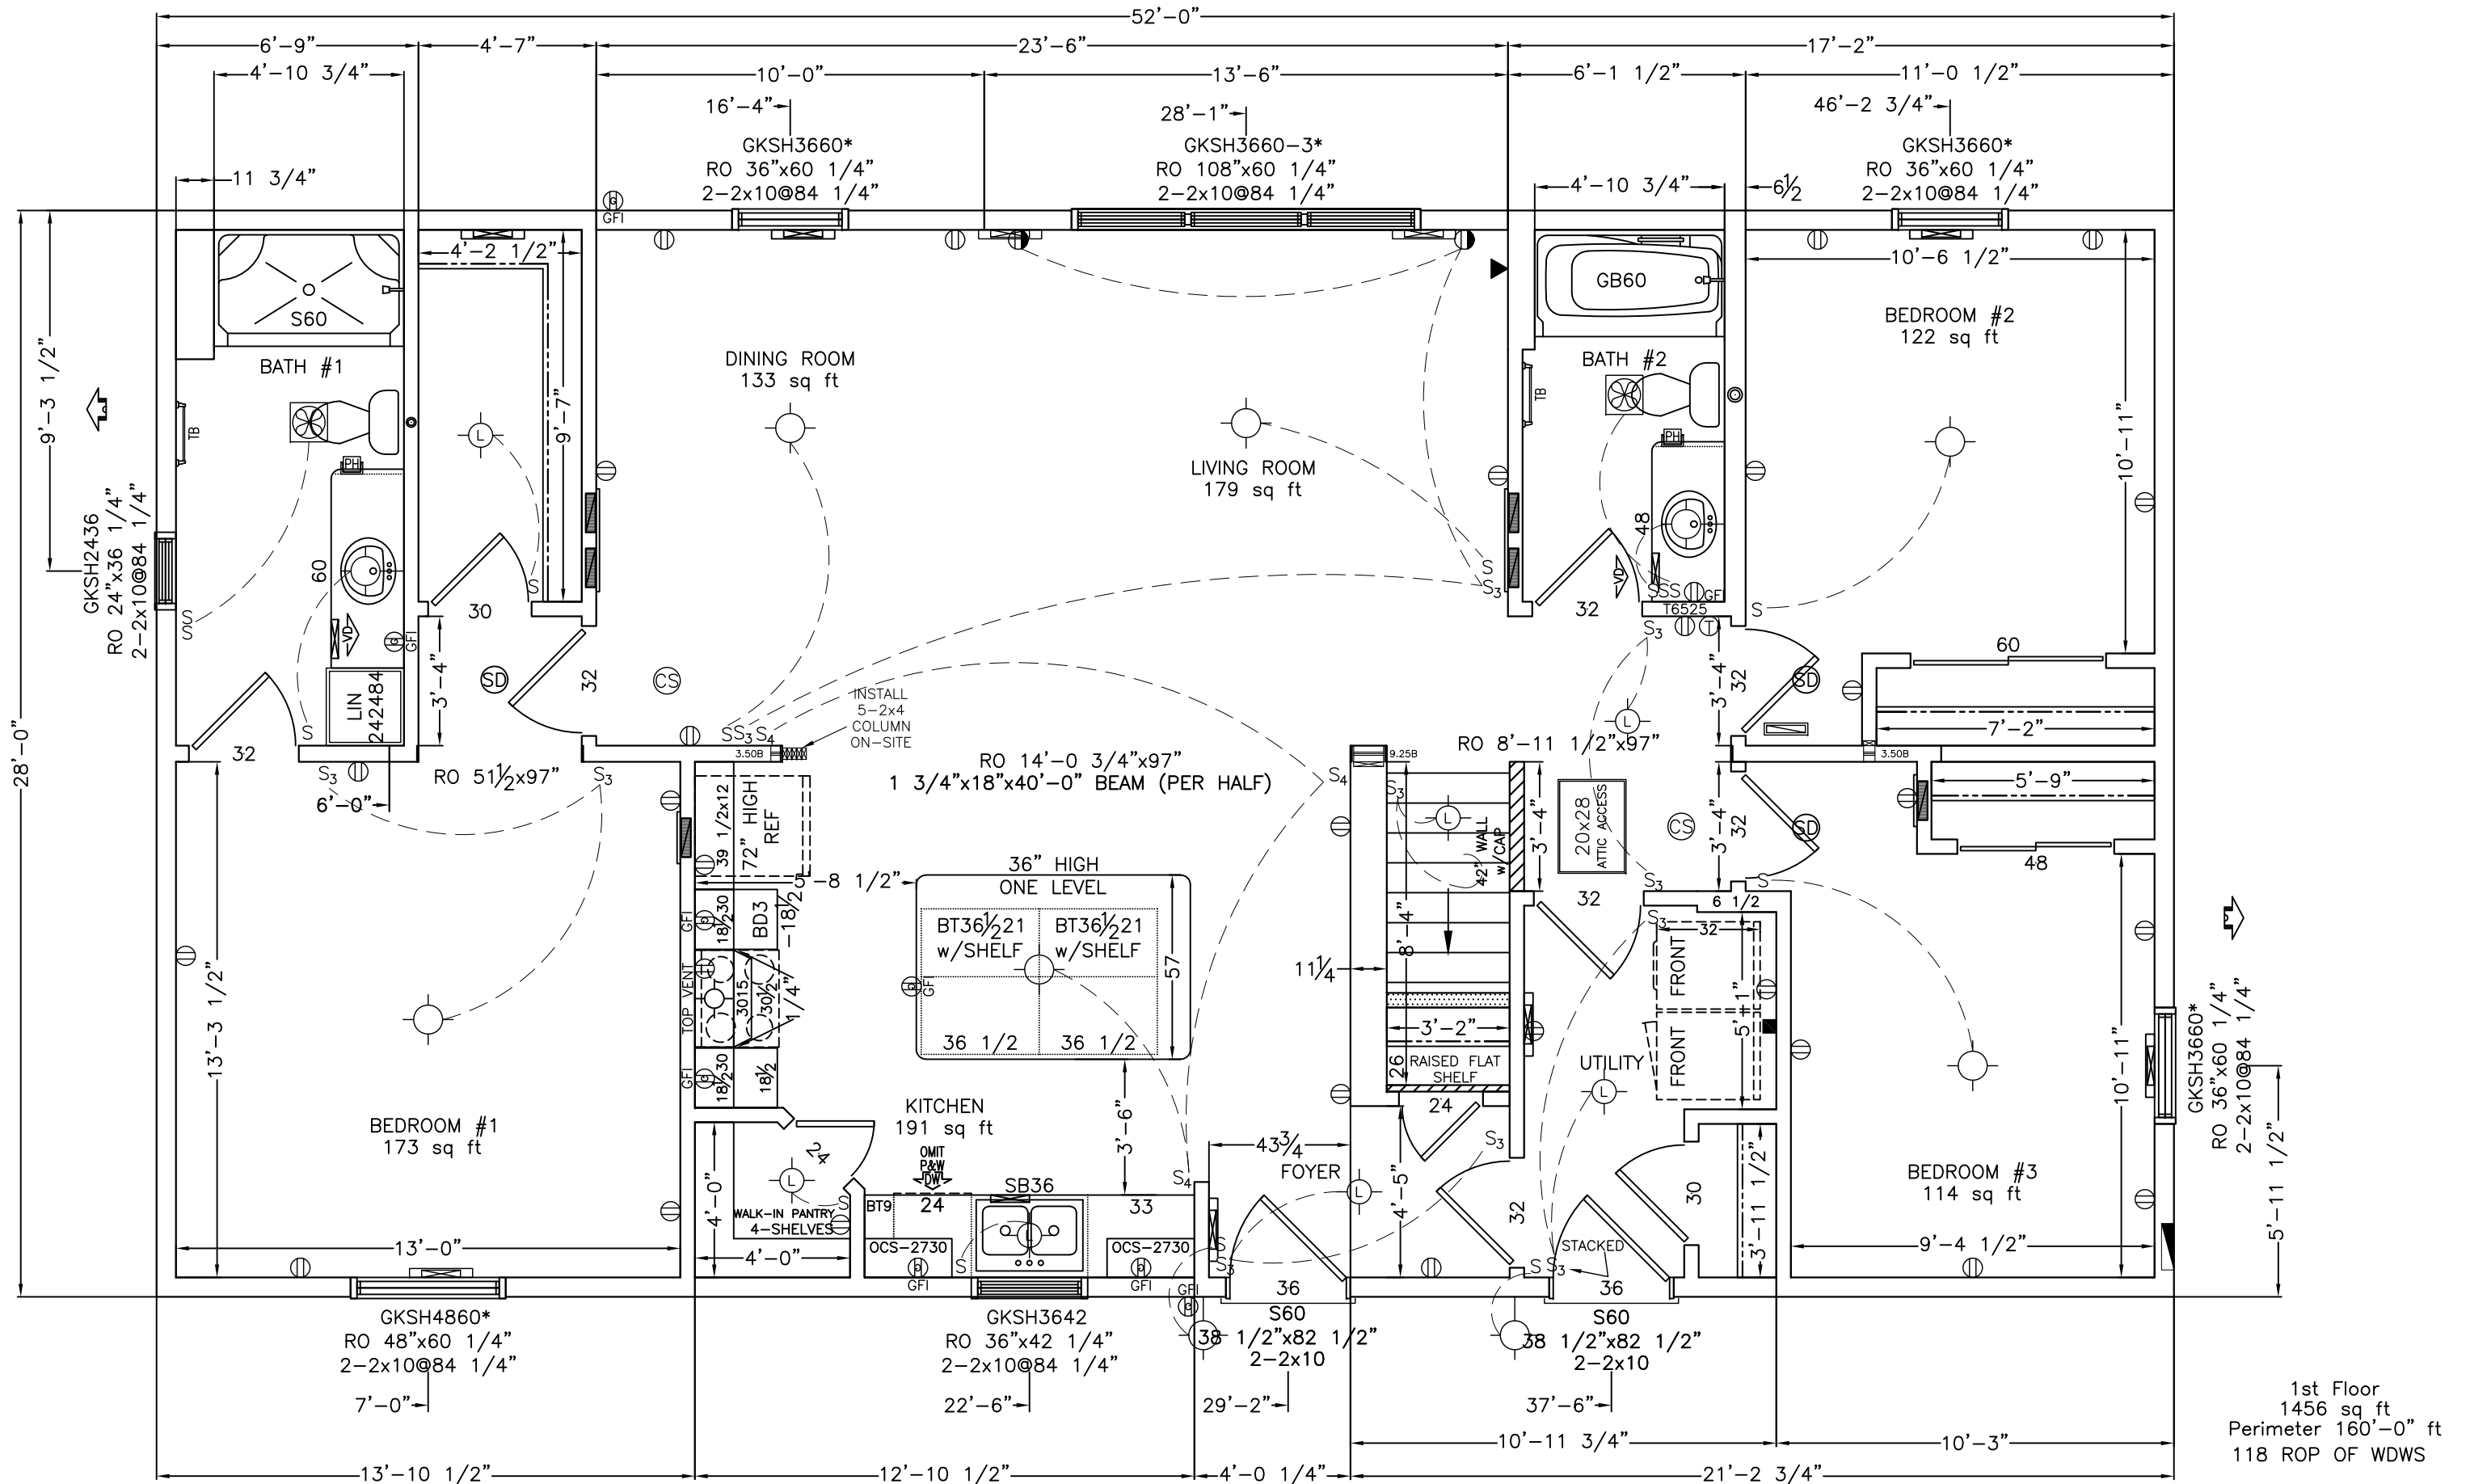

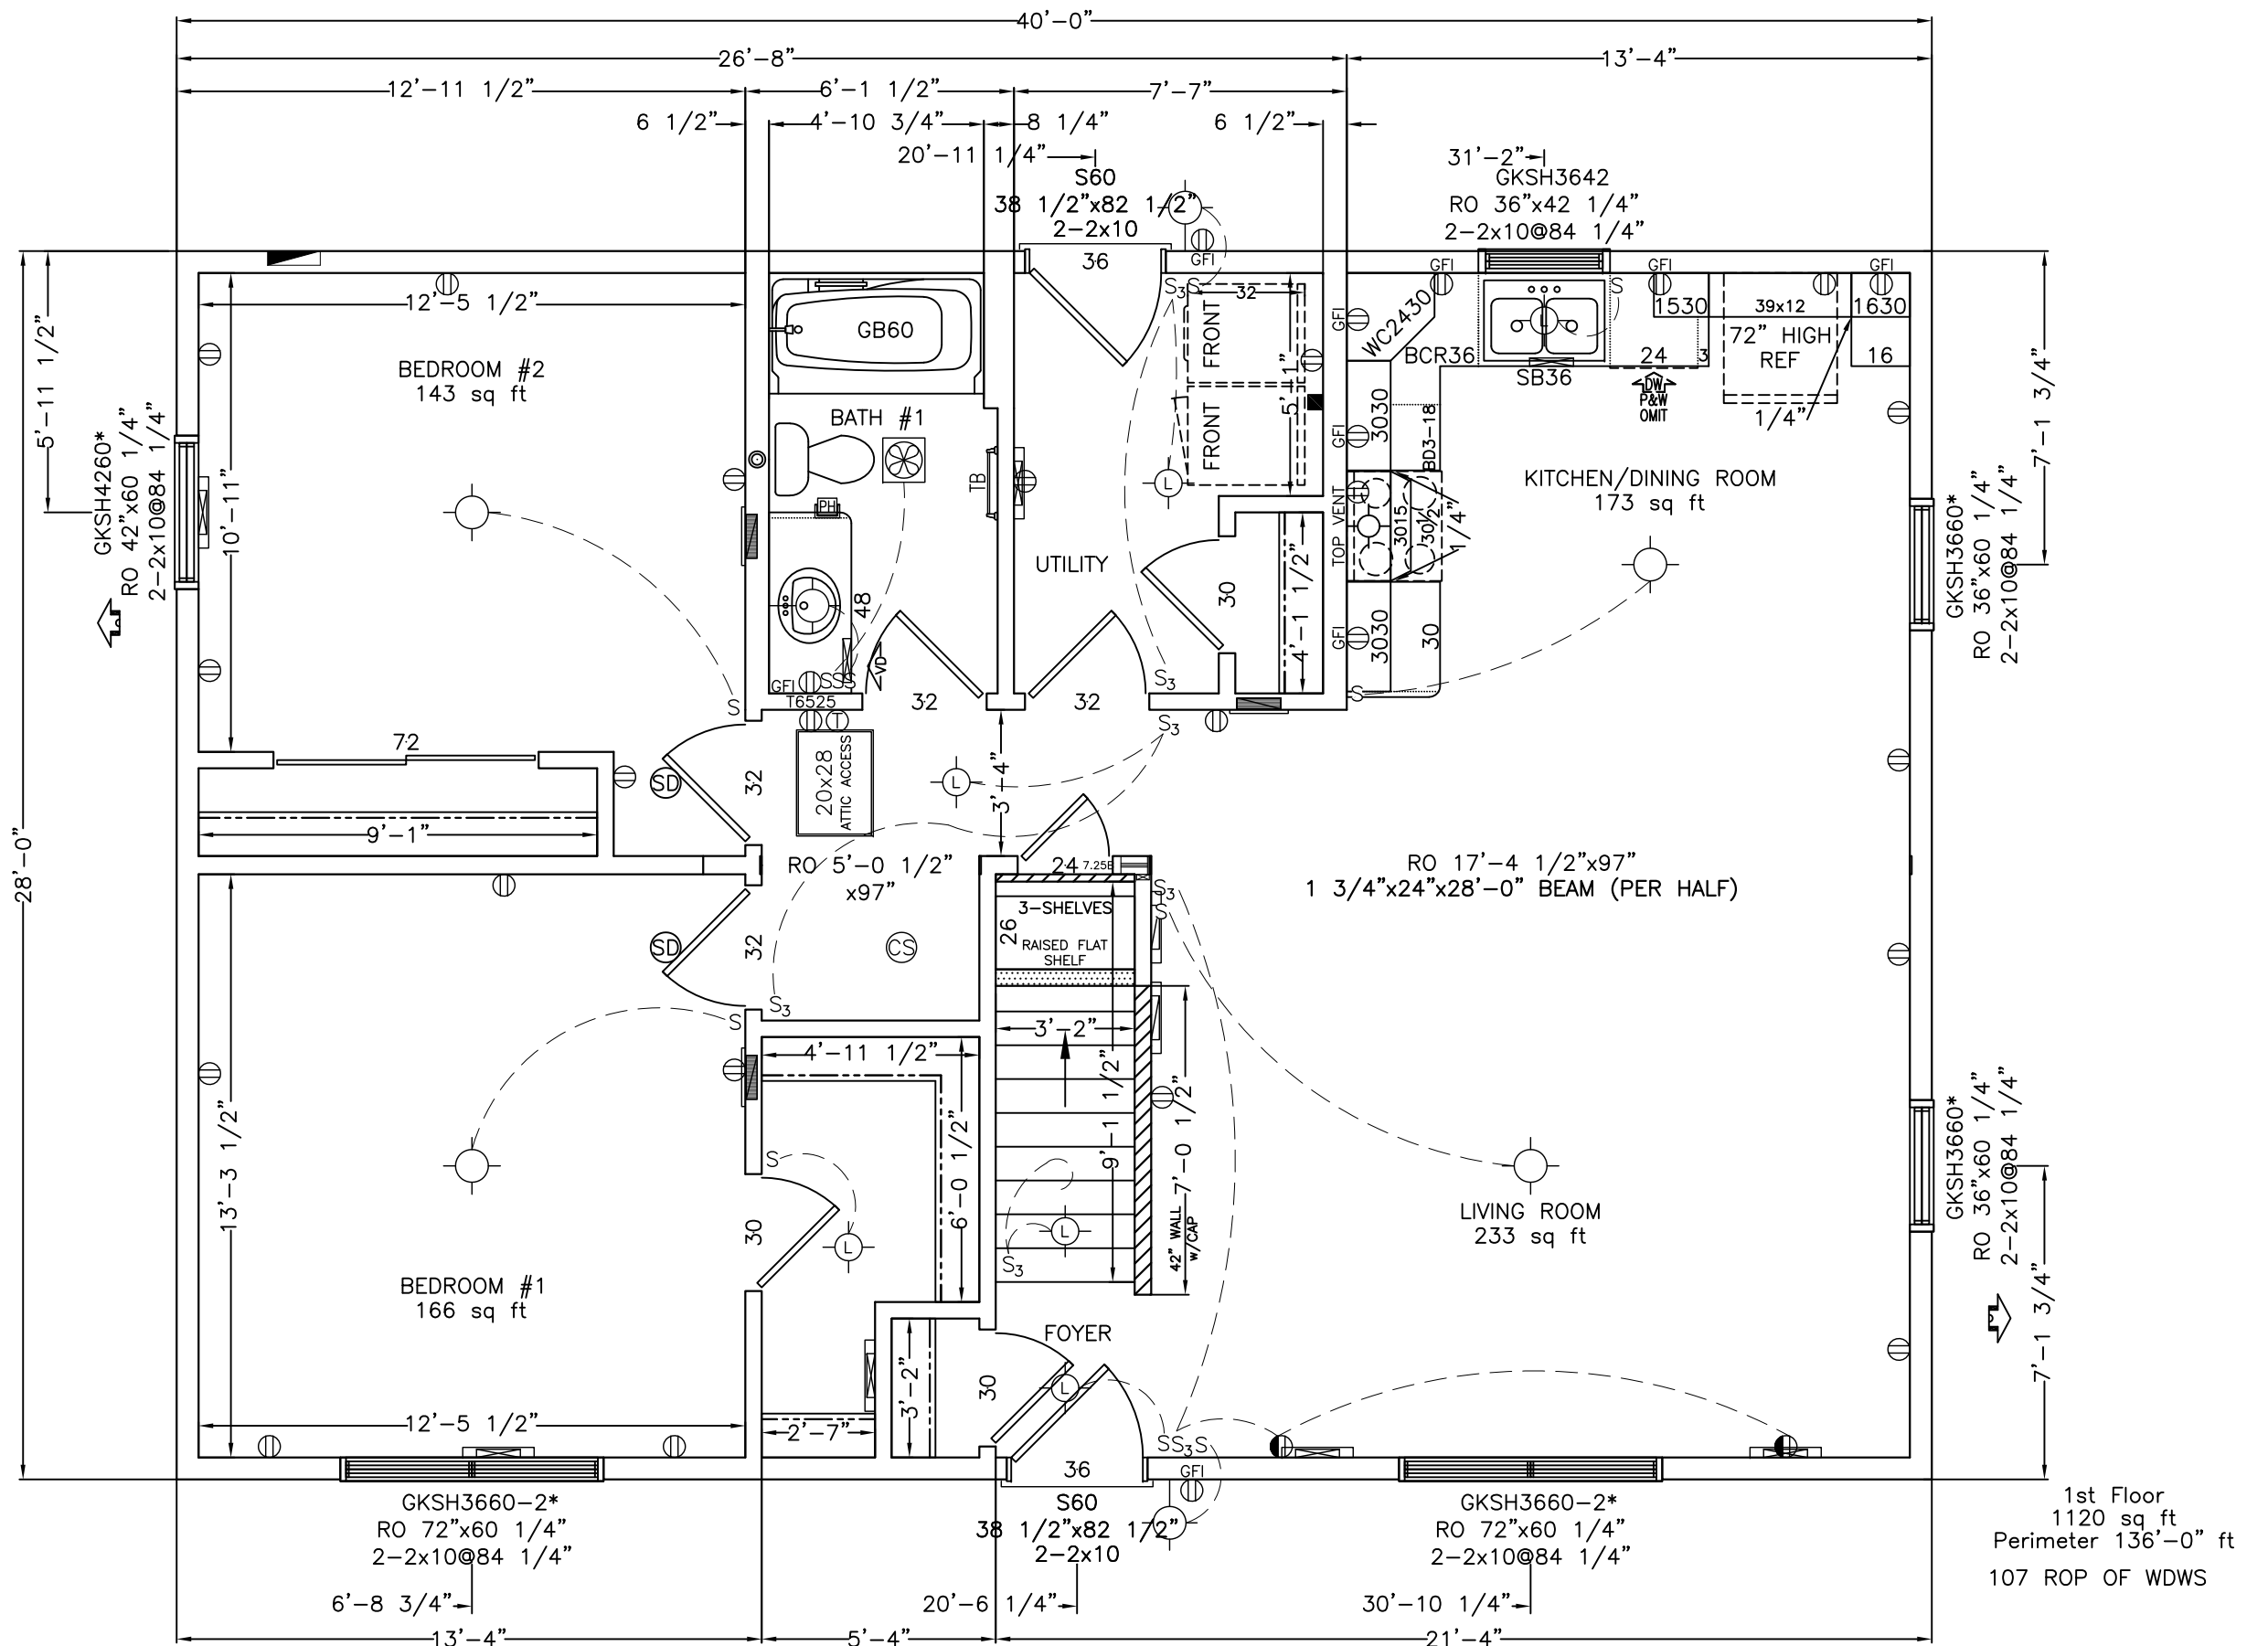

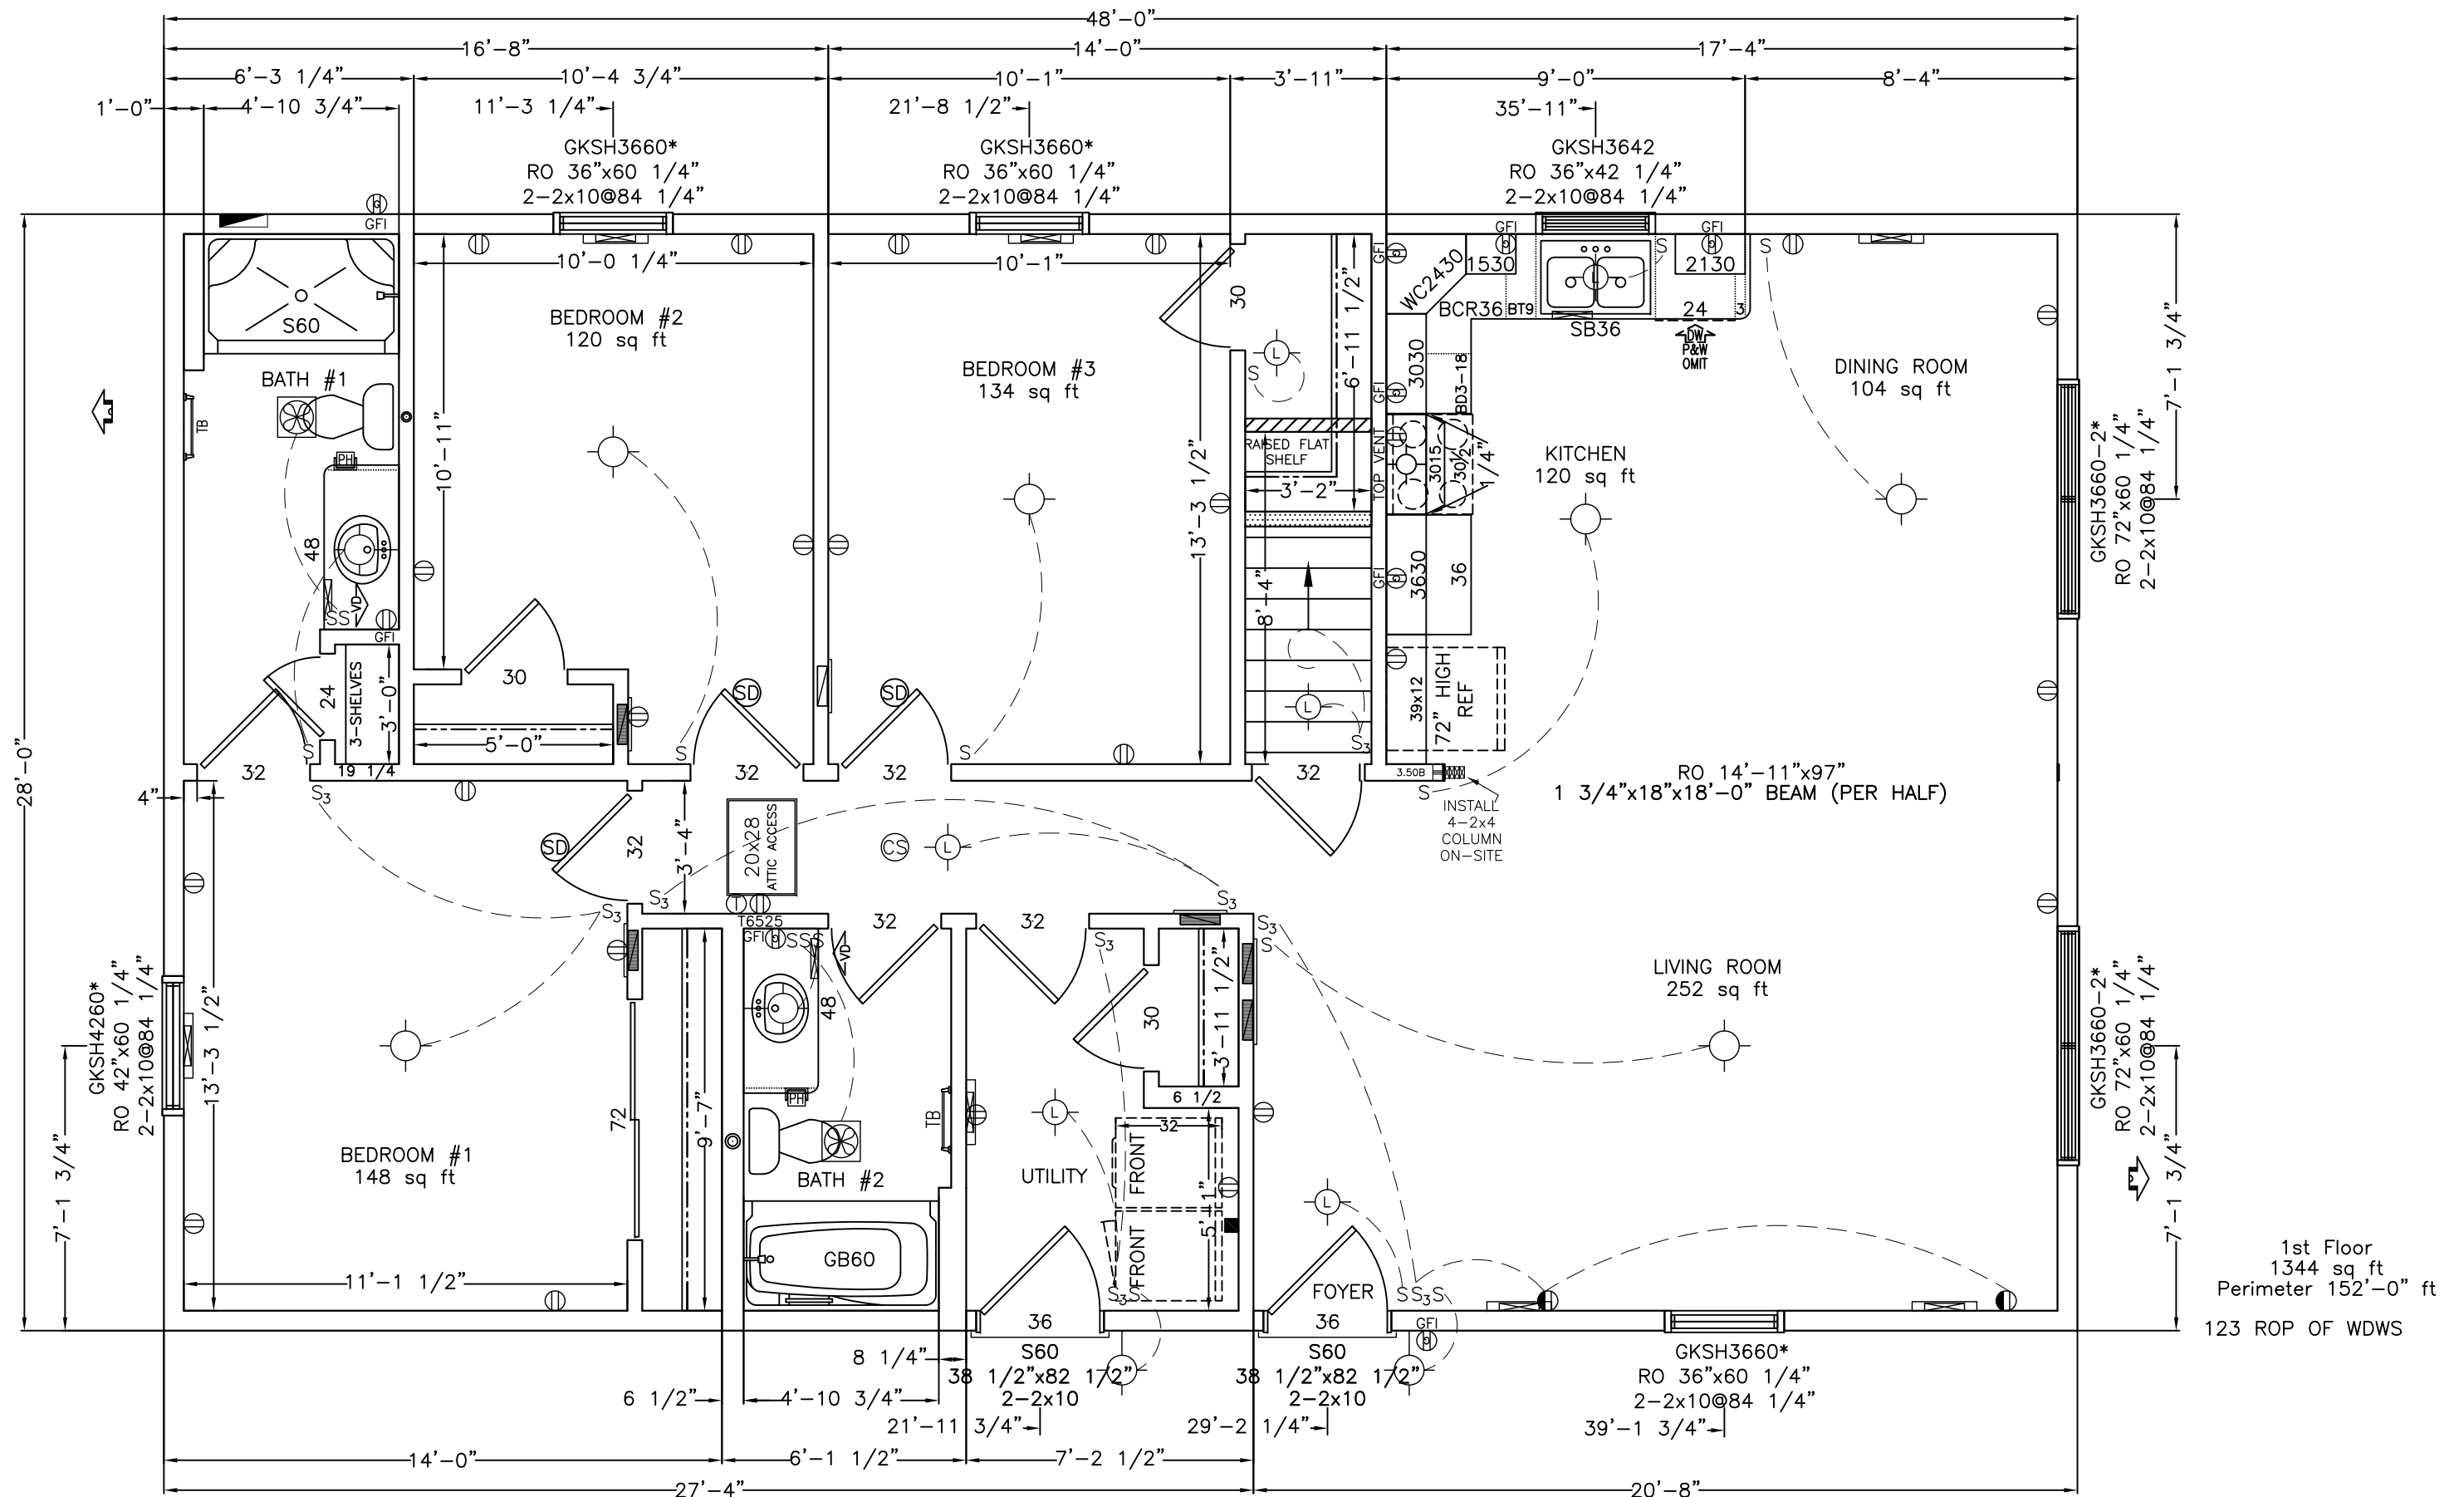

Wisconsin Homes INC.

425 West McMillan PO Box 250 Marshfield, WI 54449

715.384.2161 Fax 715.387.3627


www.wisconsinhomesinc.com


Limited





Building Your Future with Quality




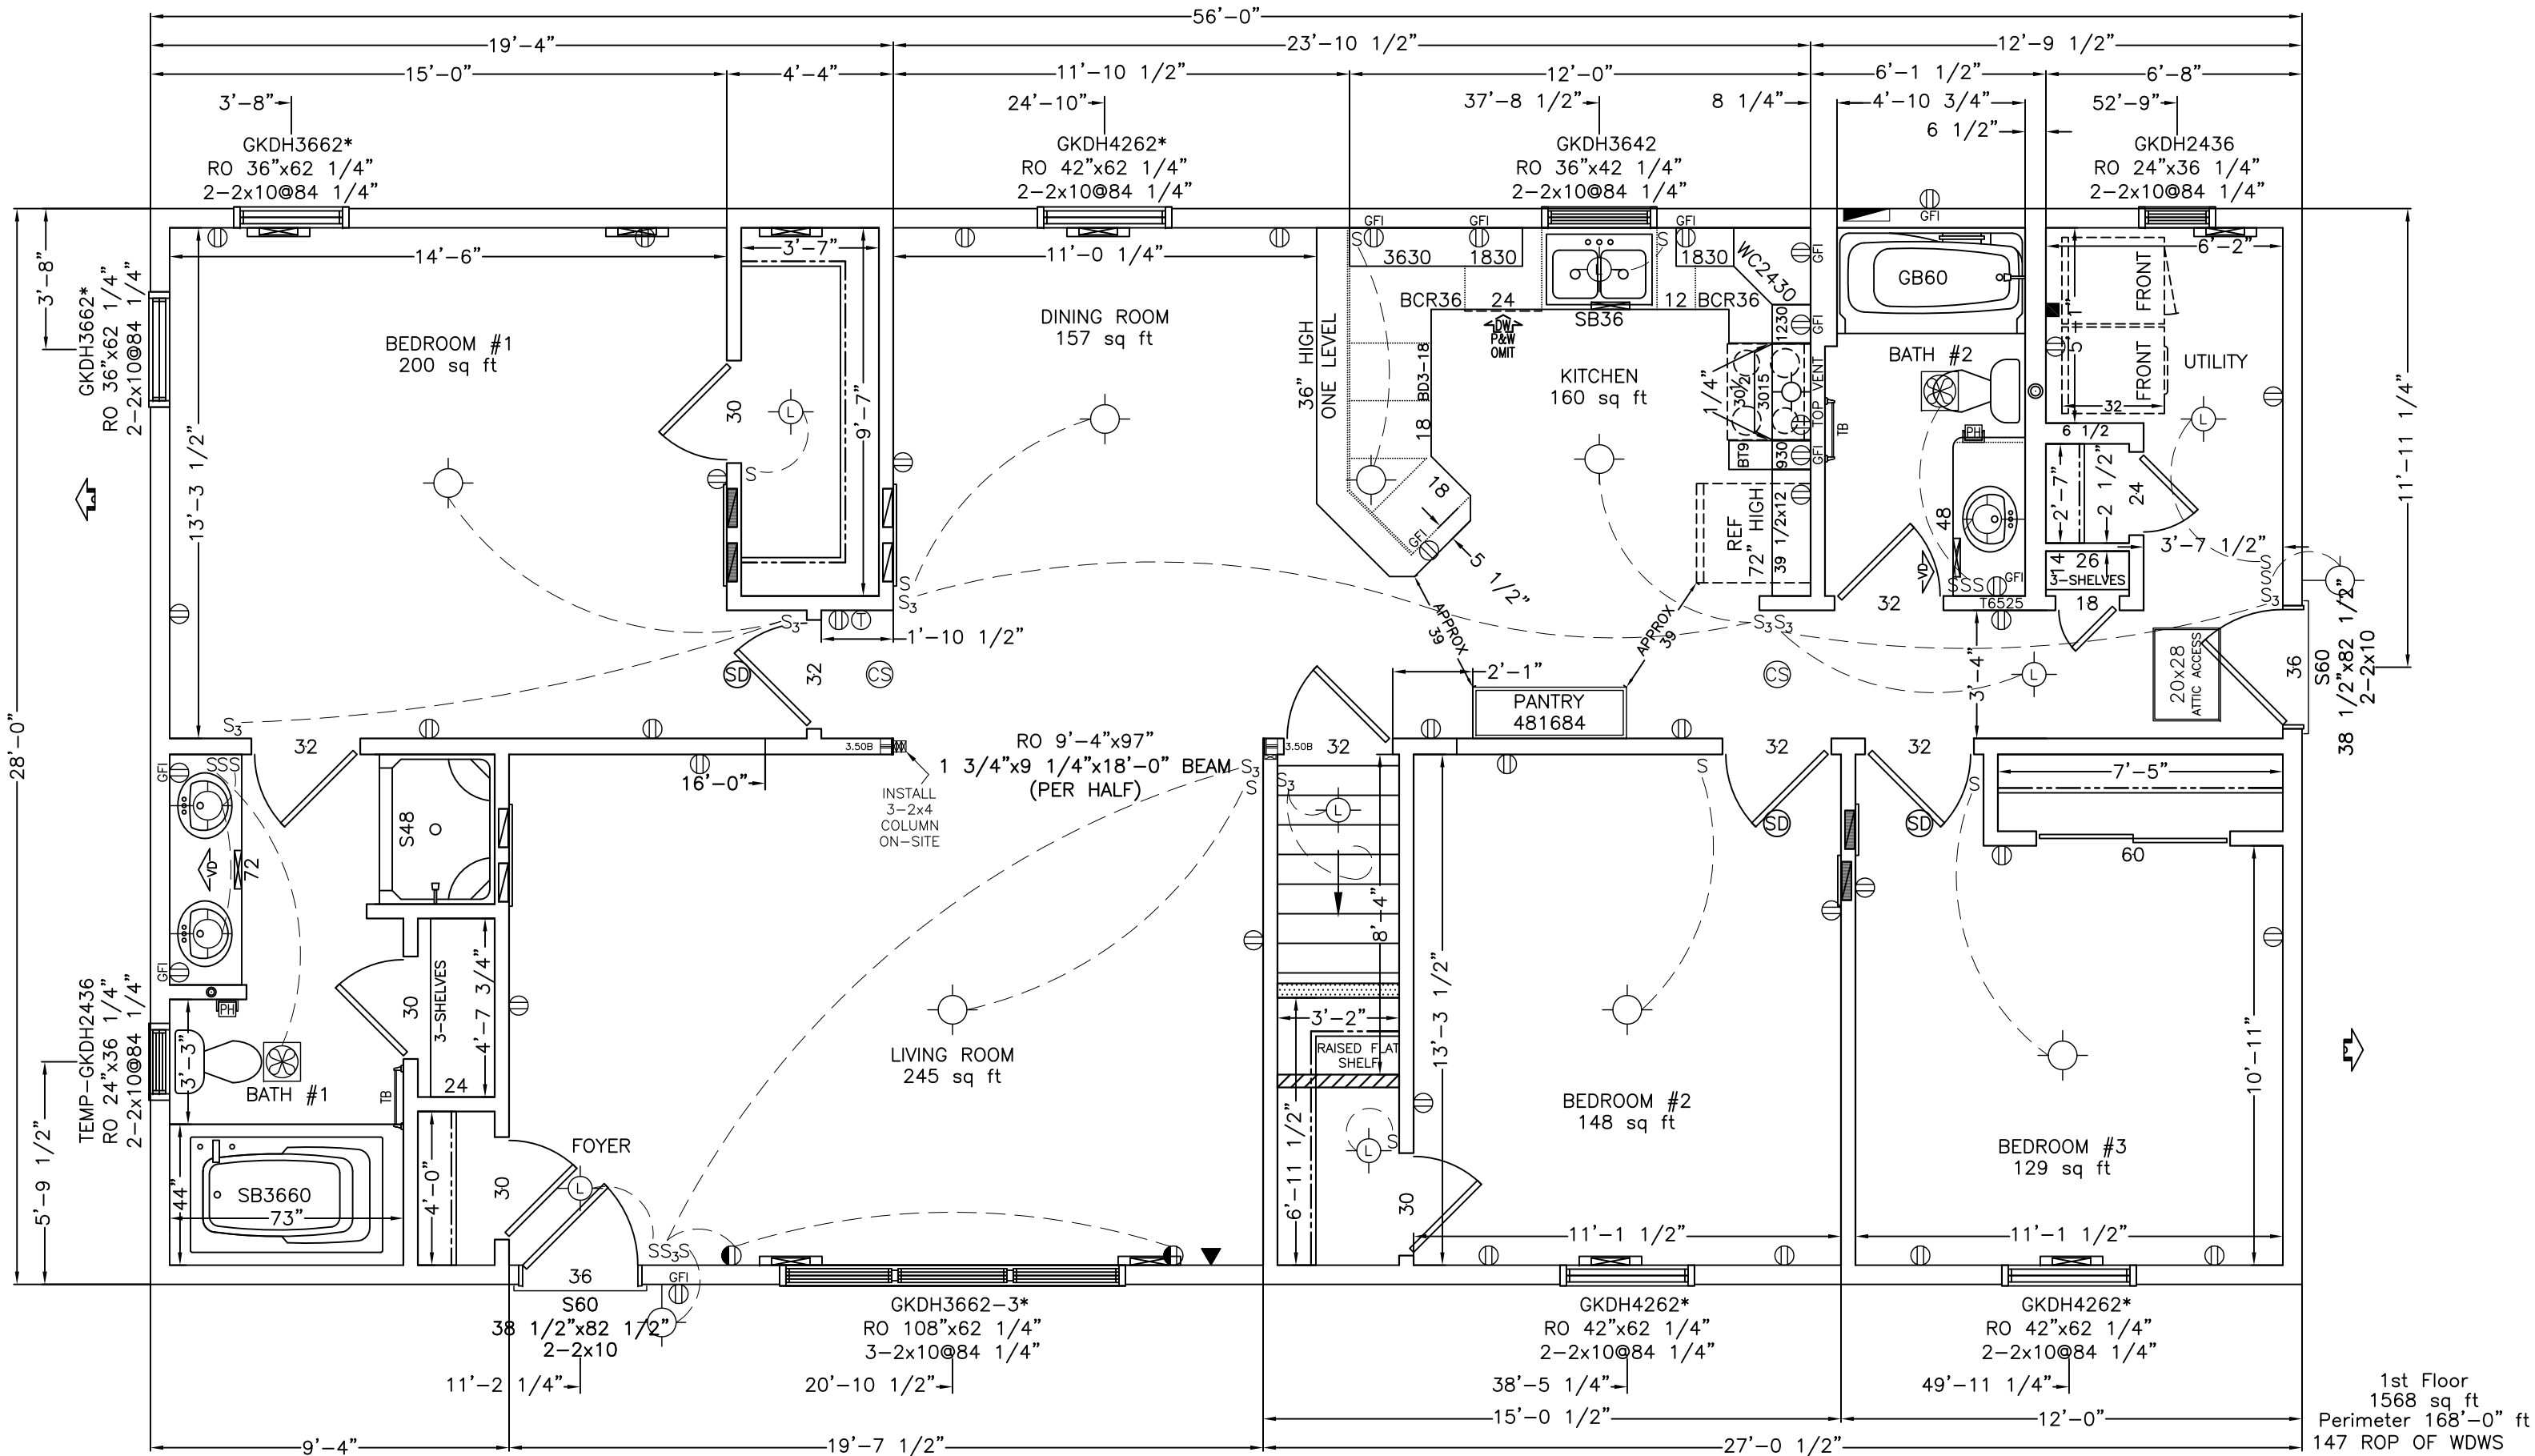


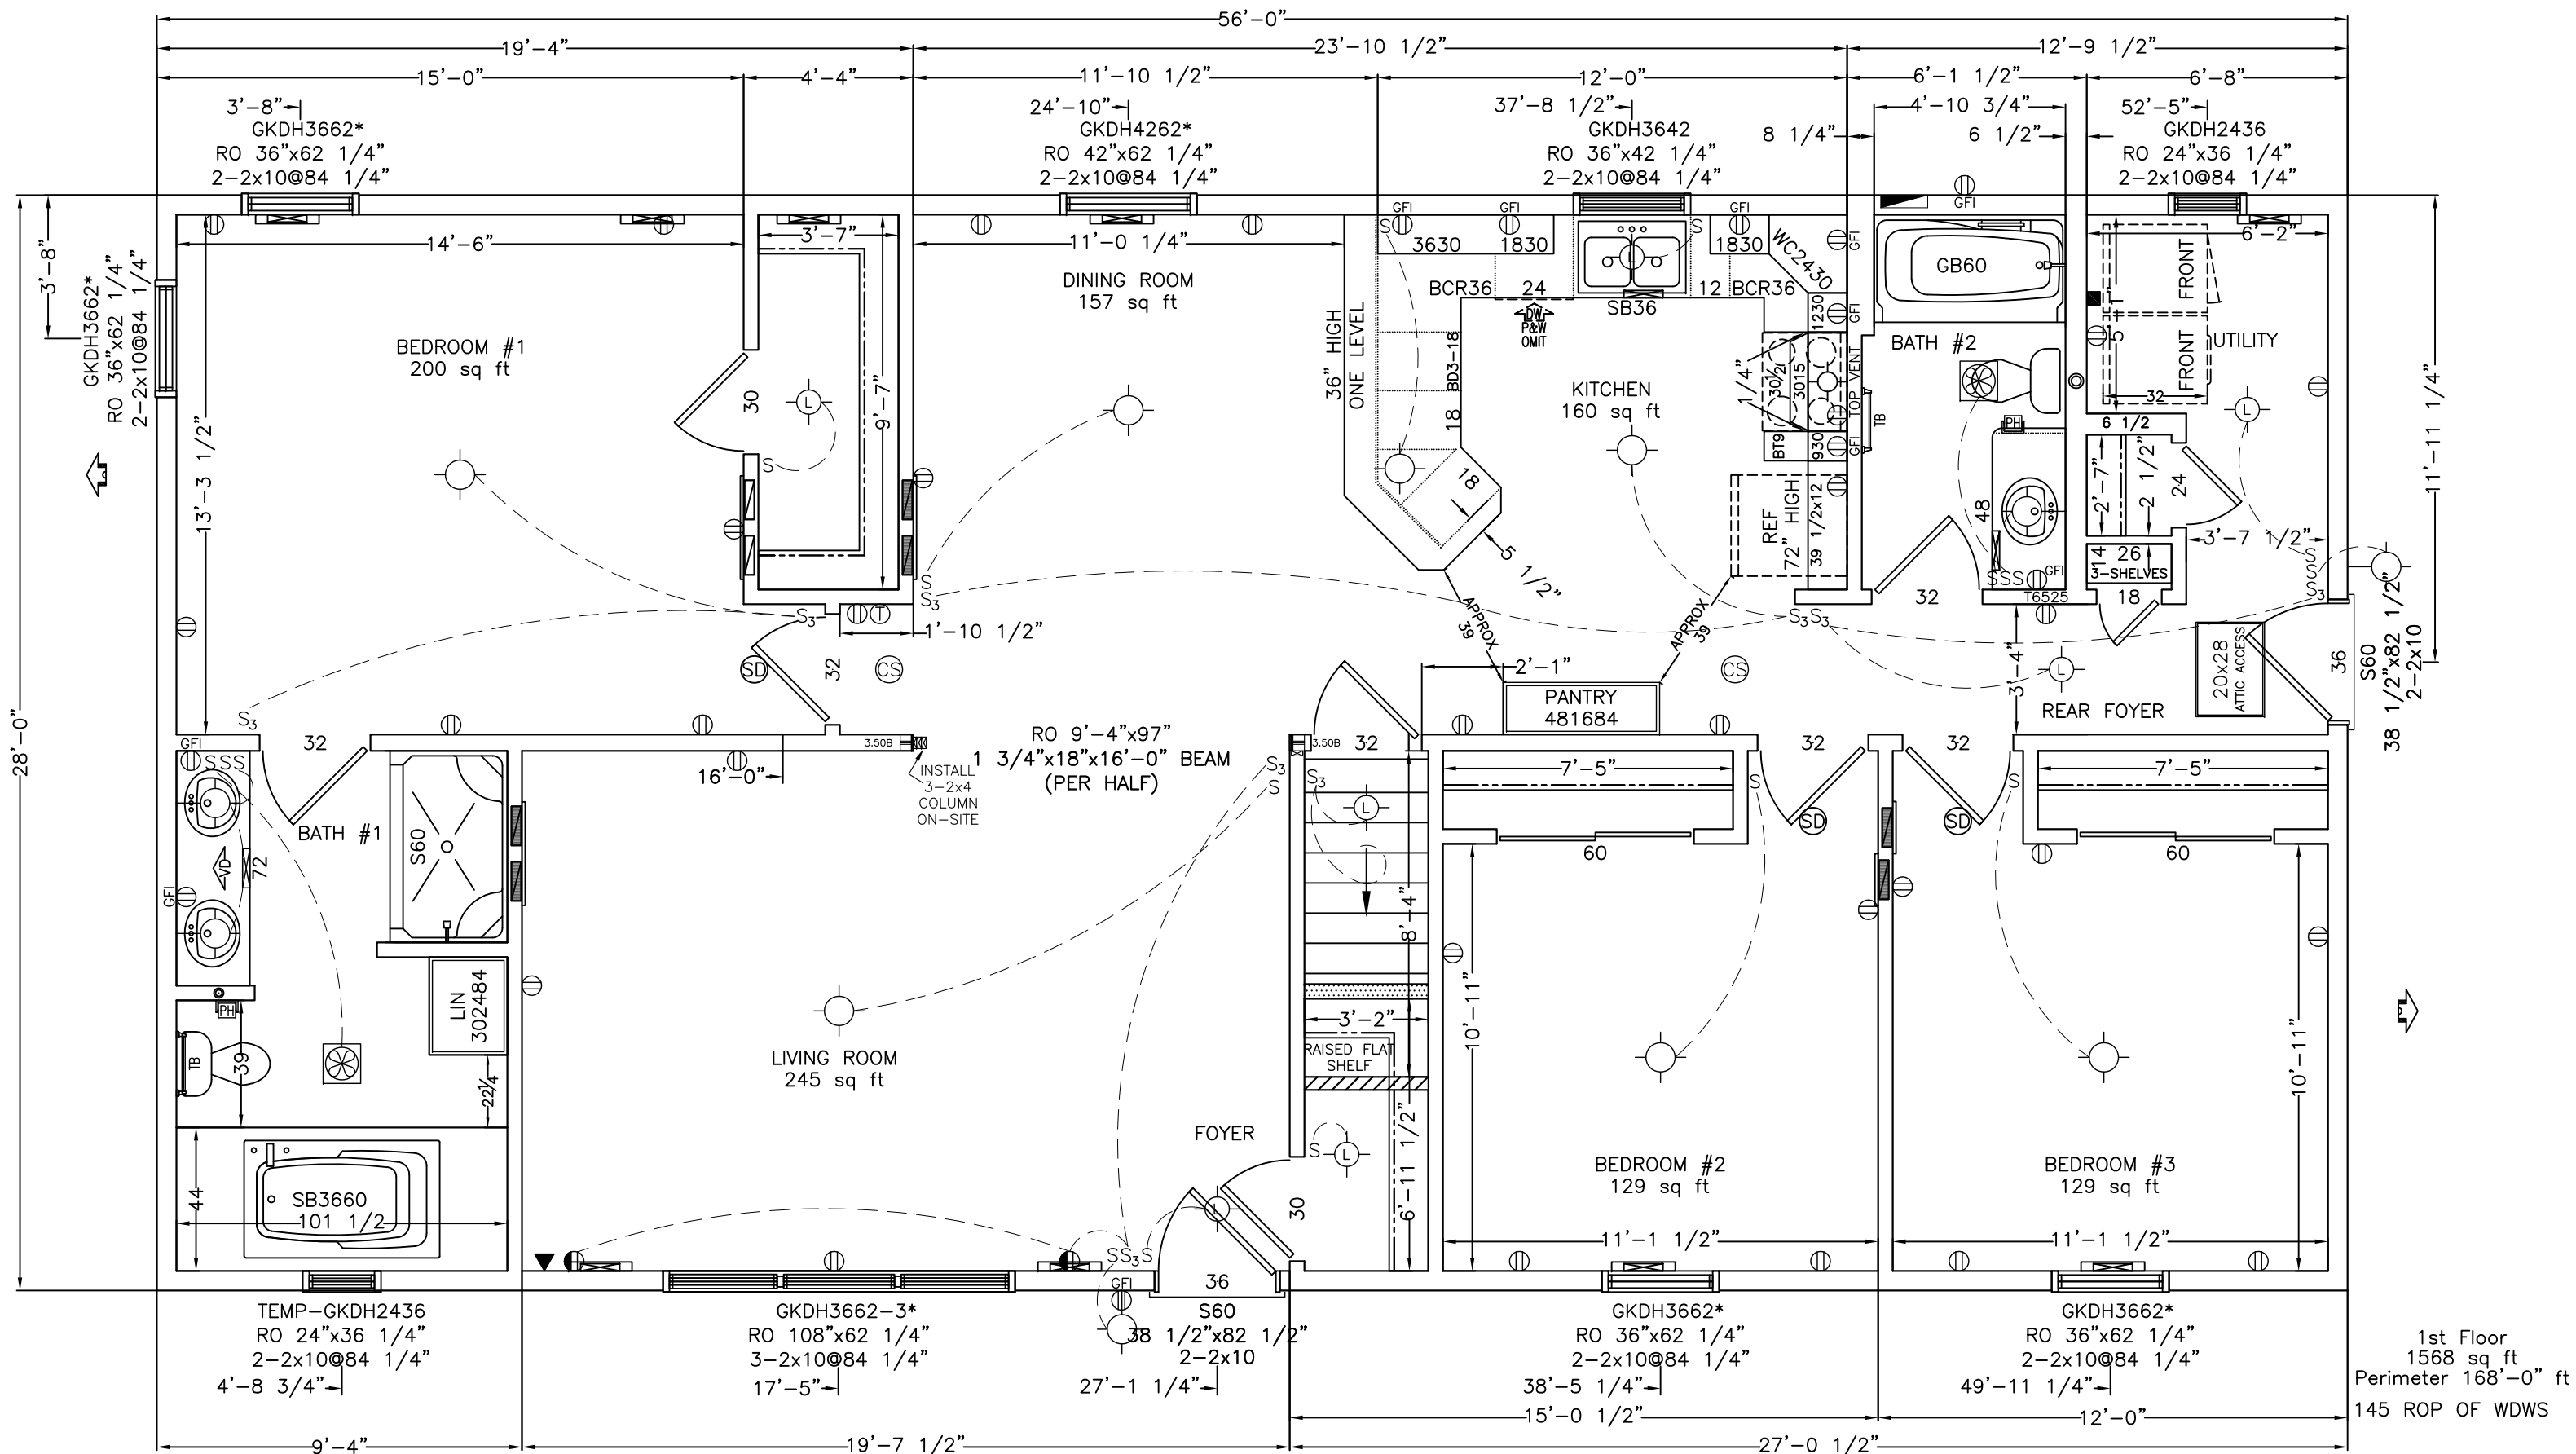


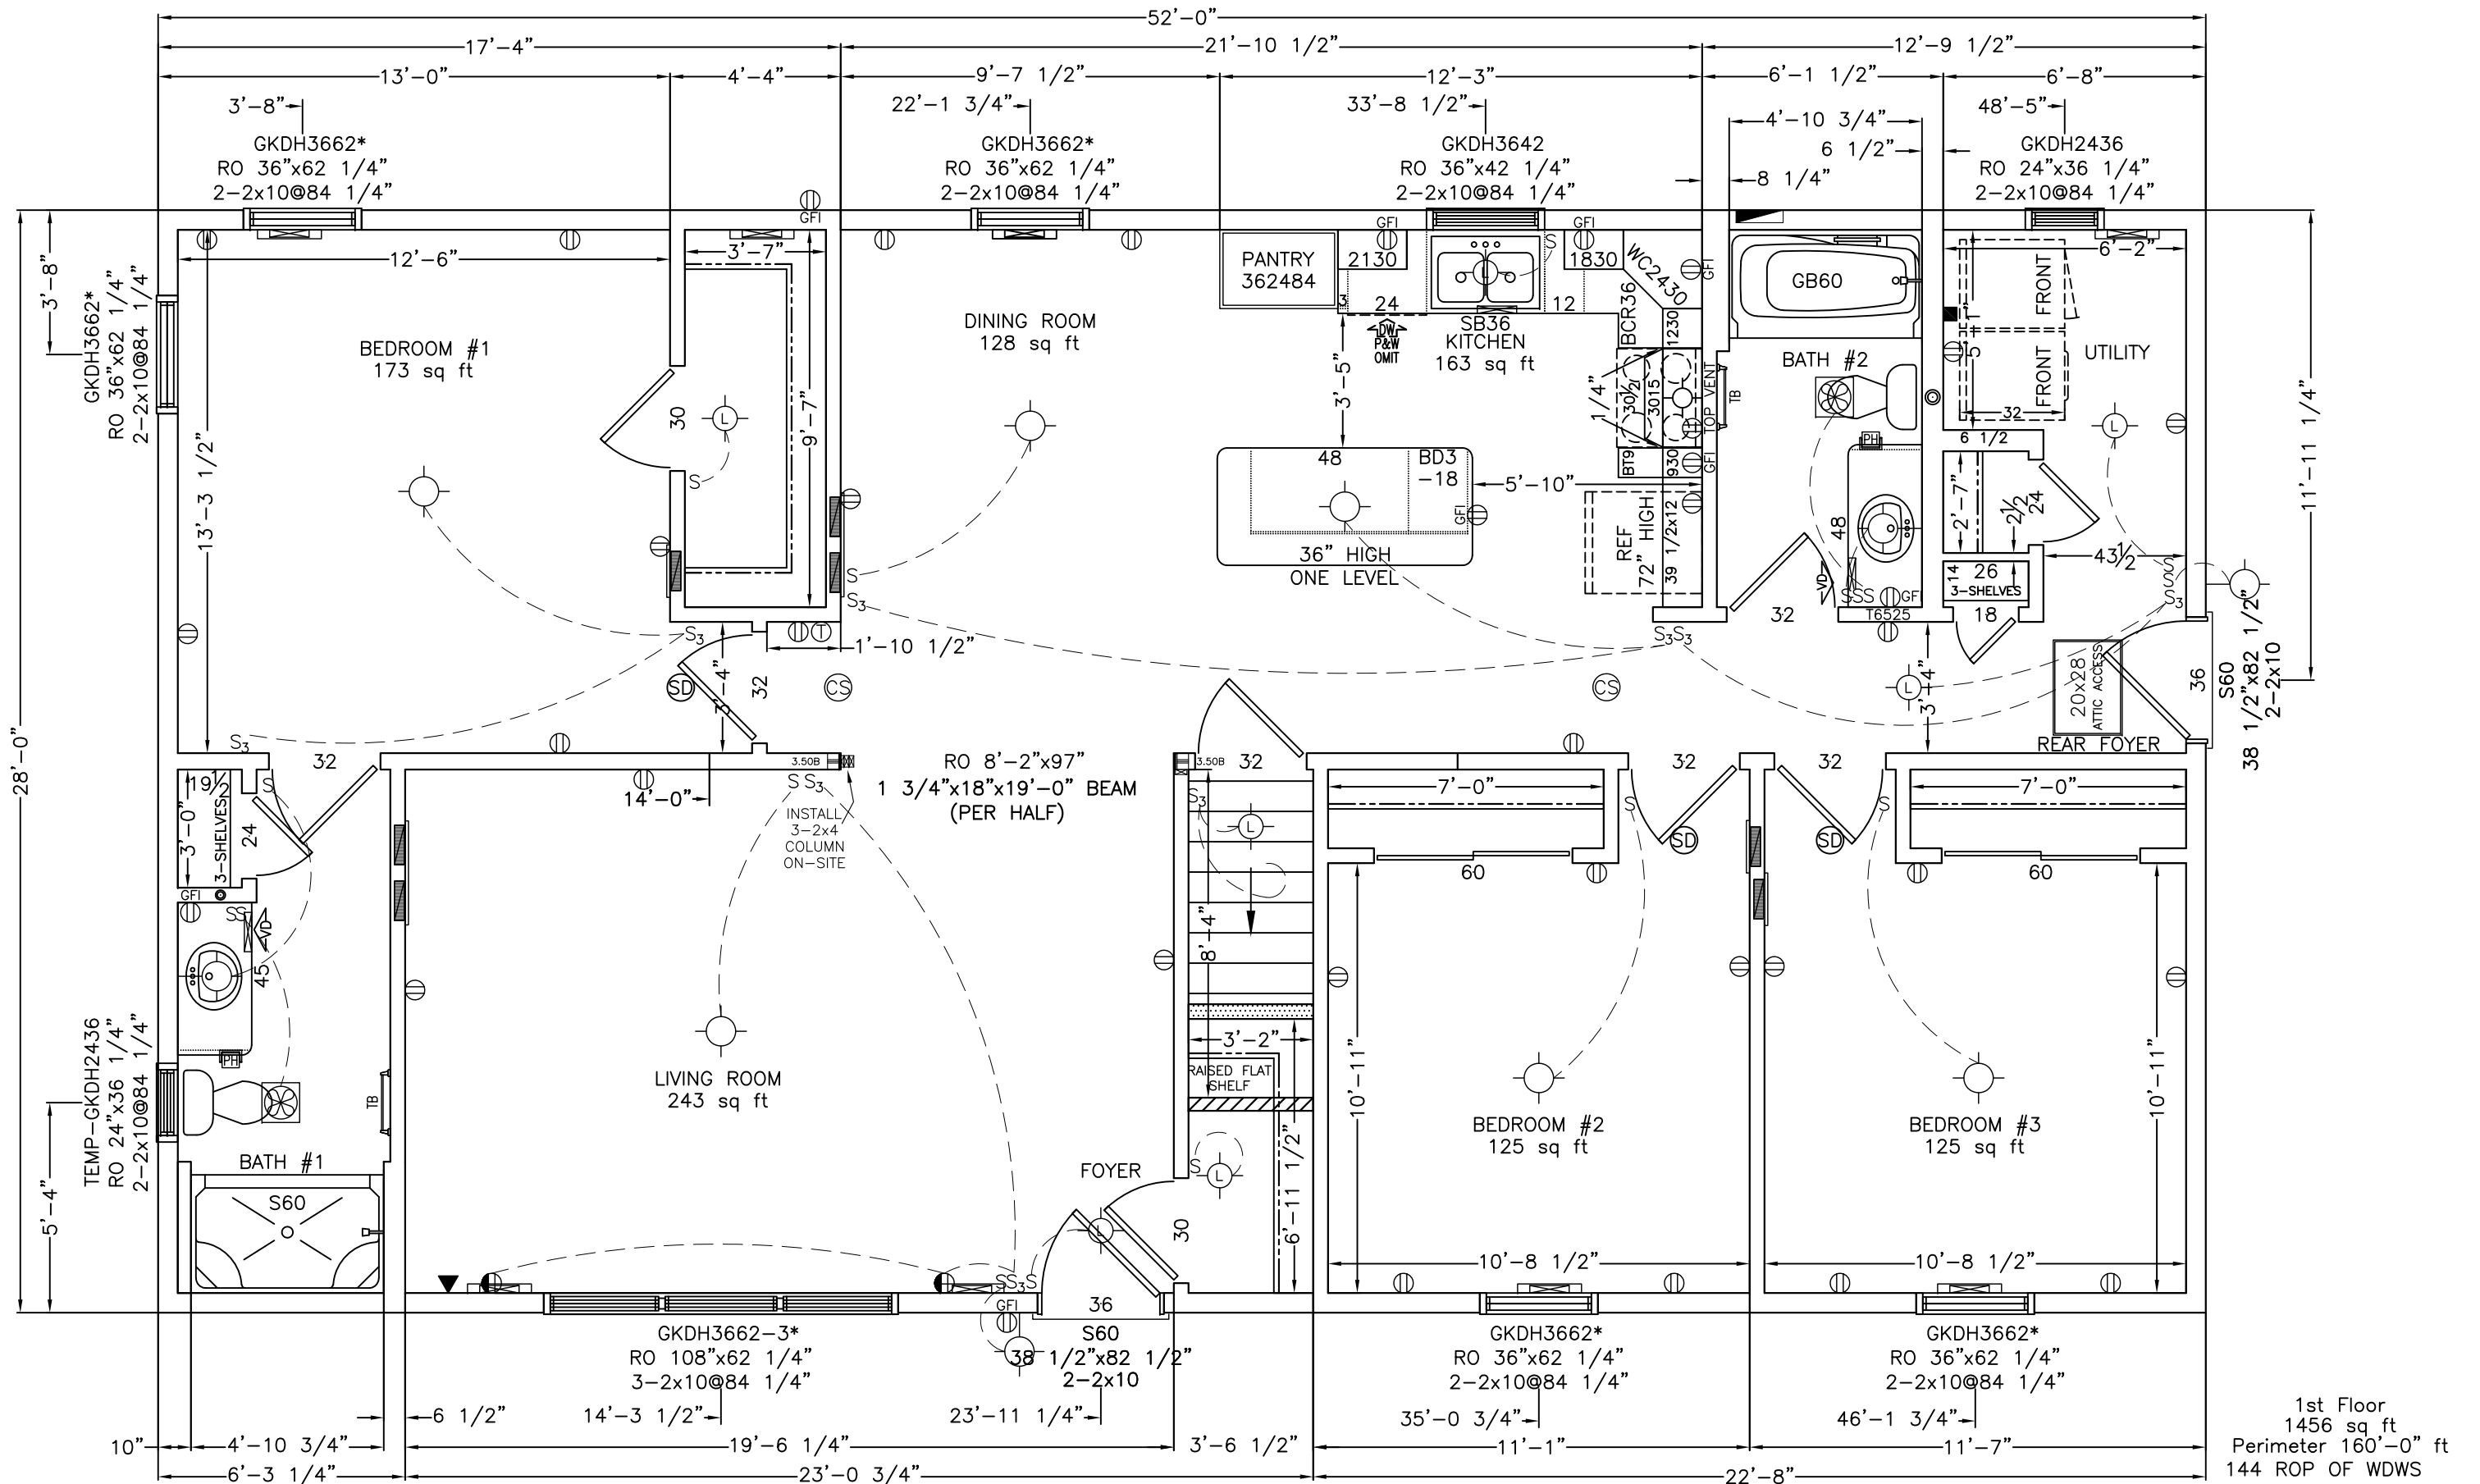

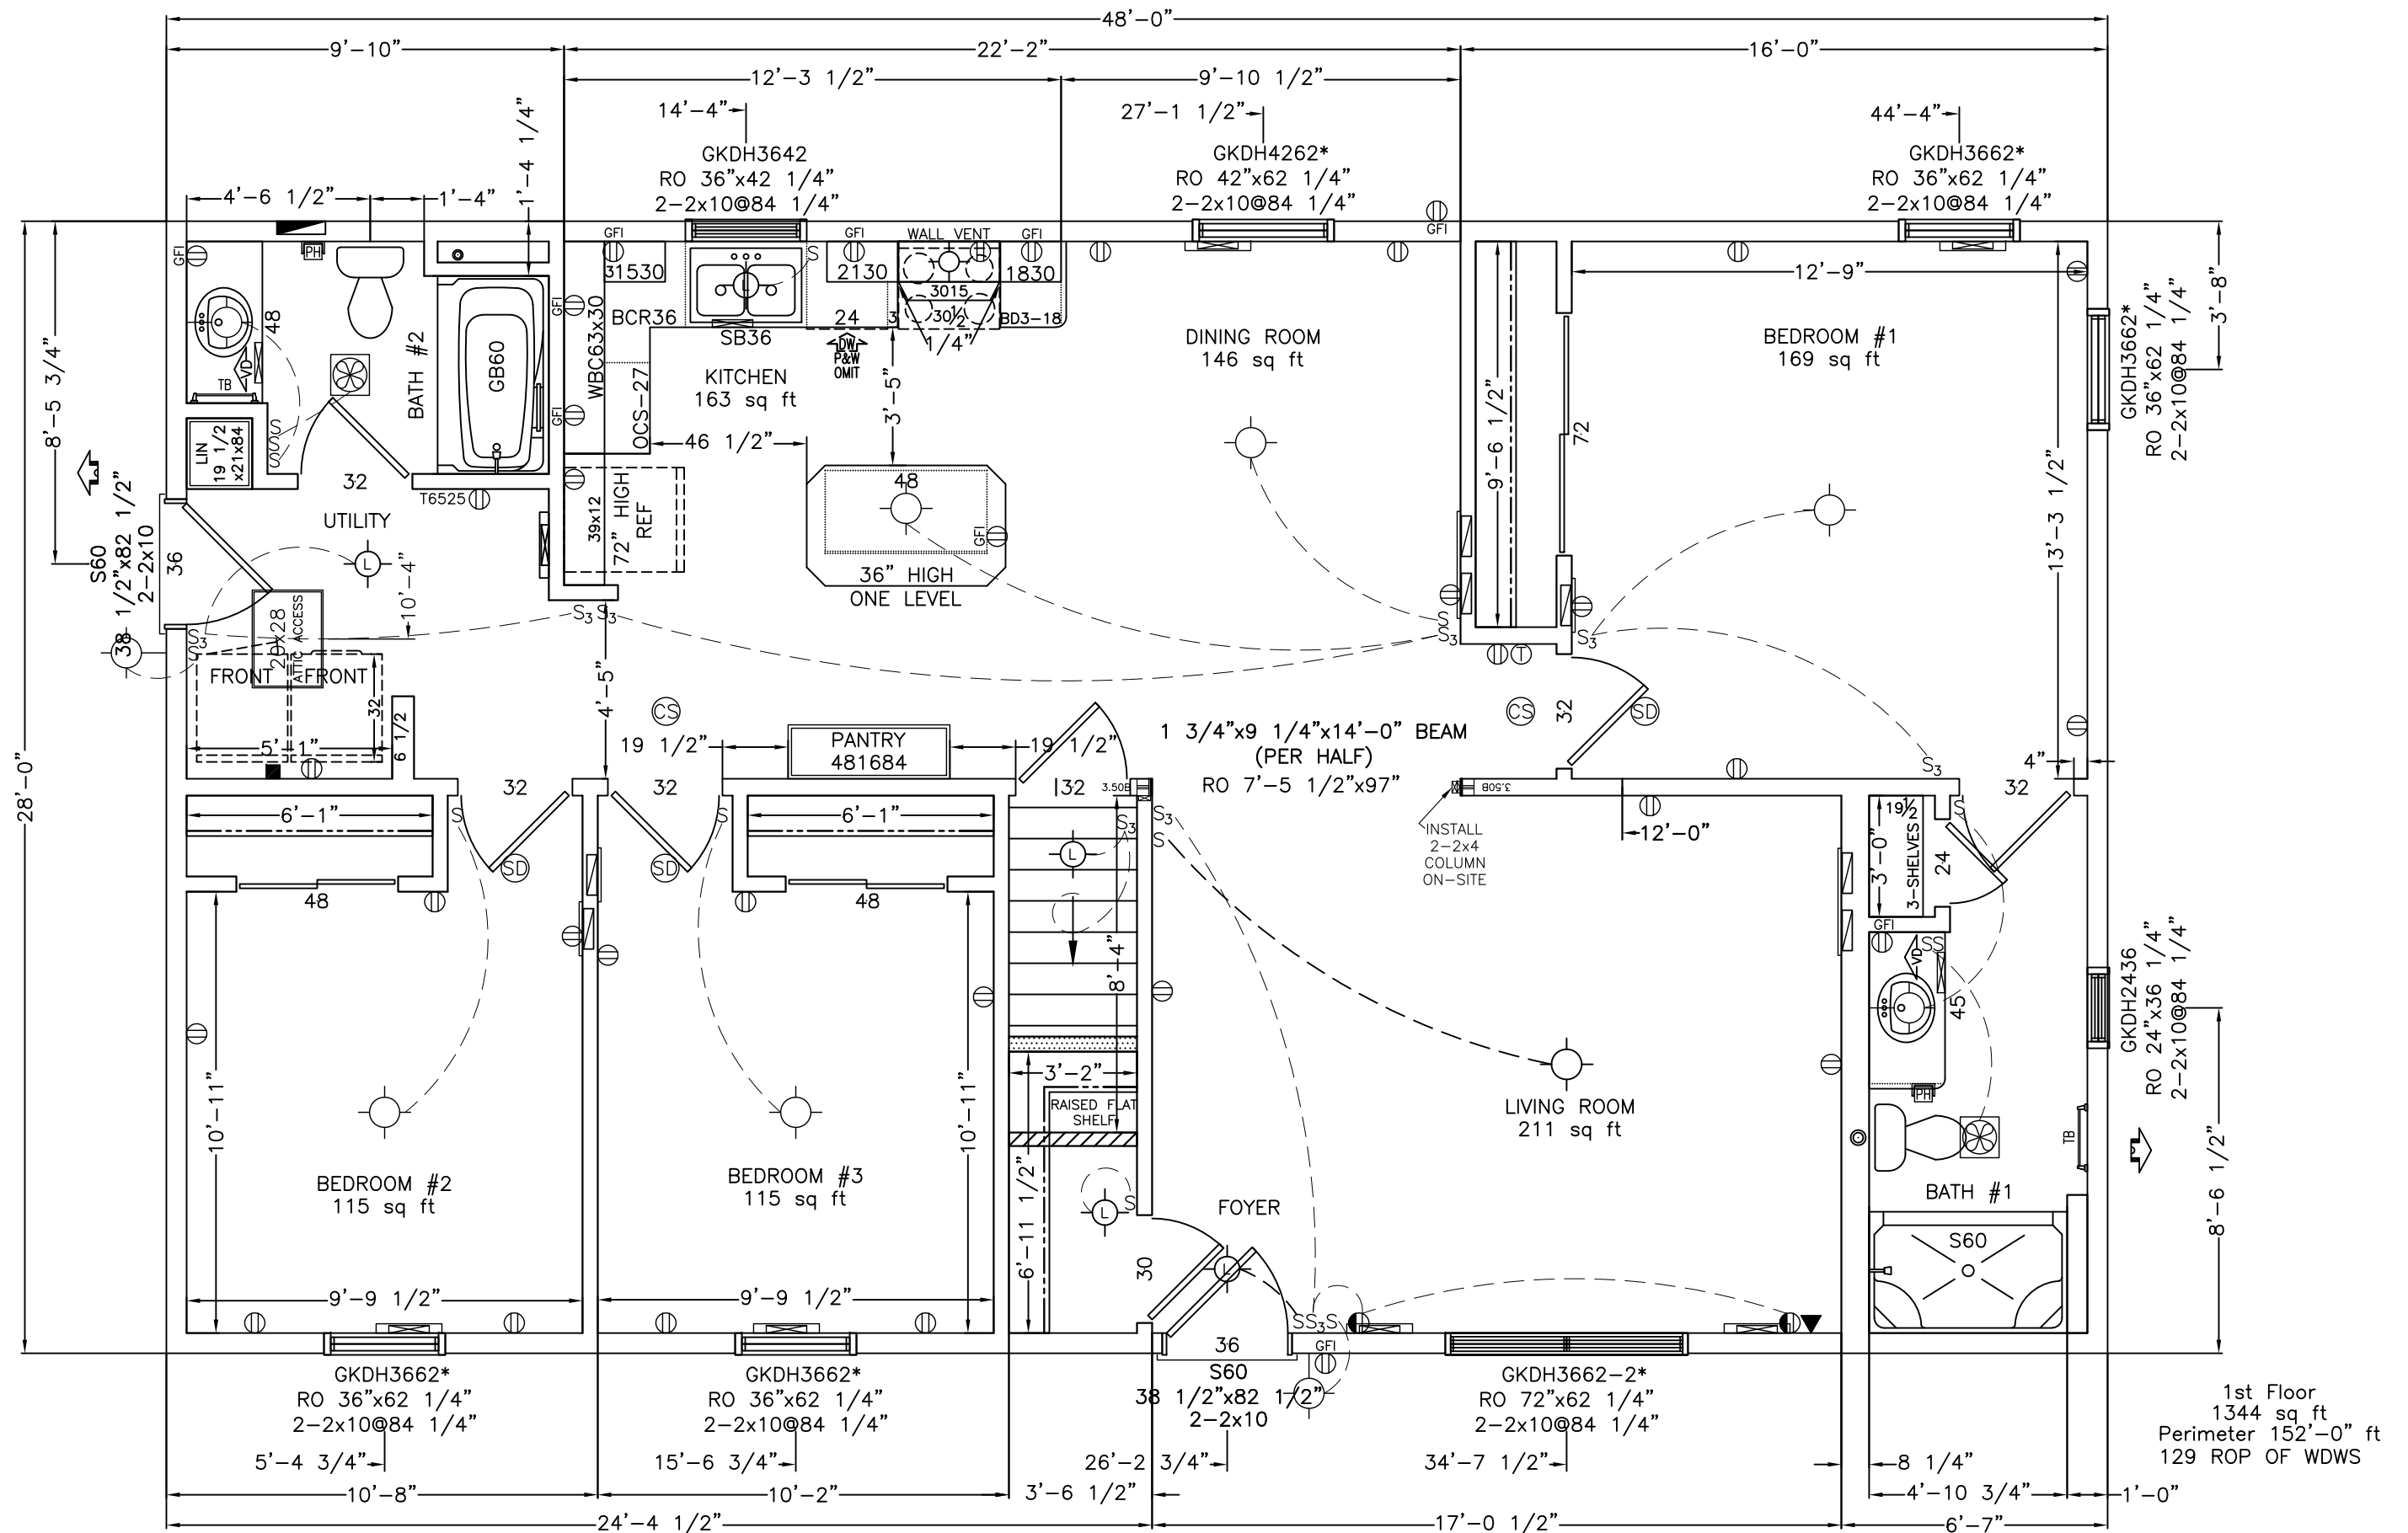

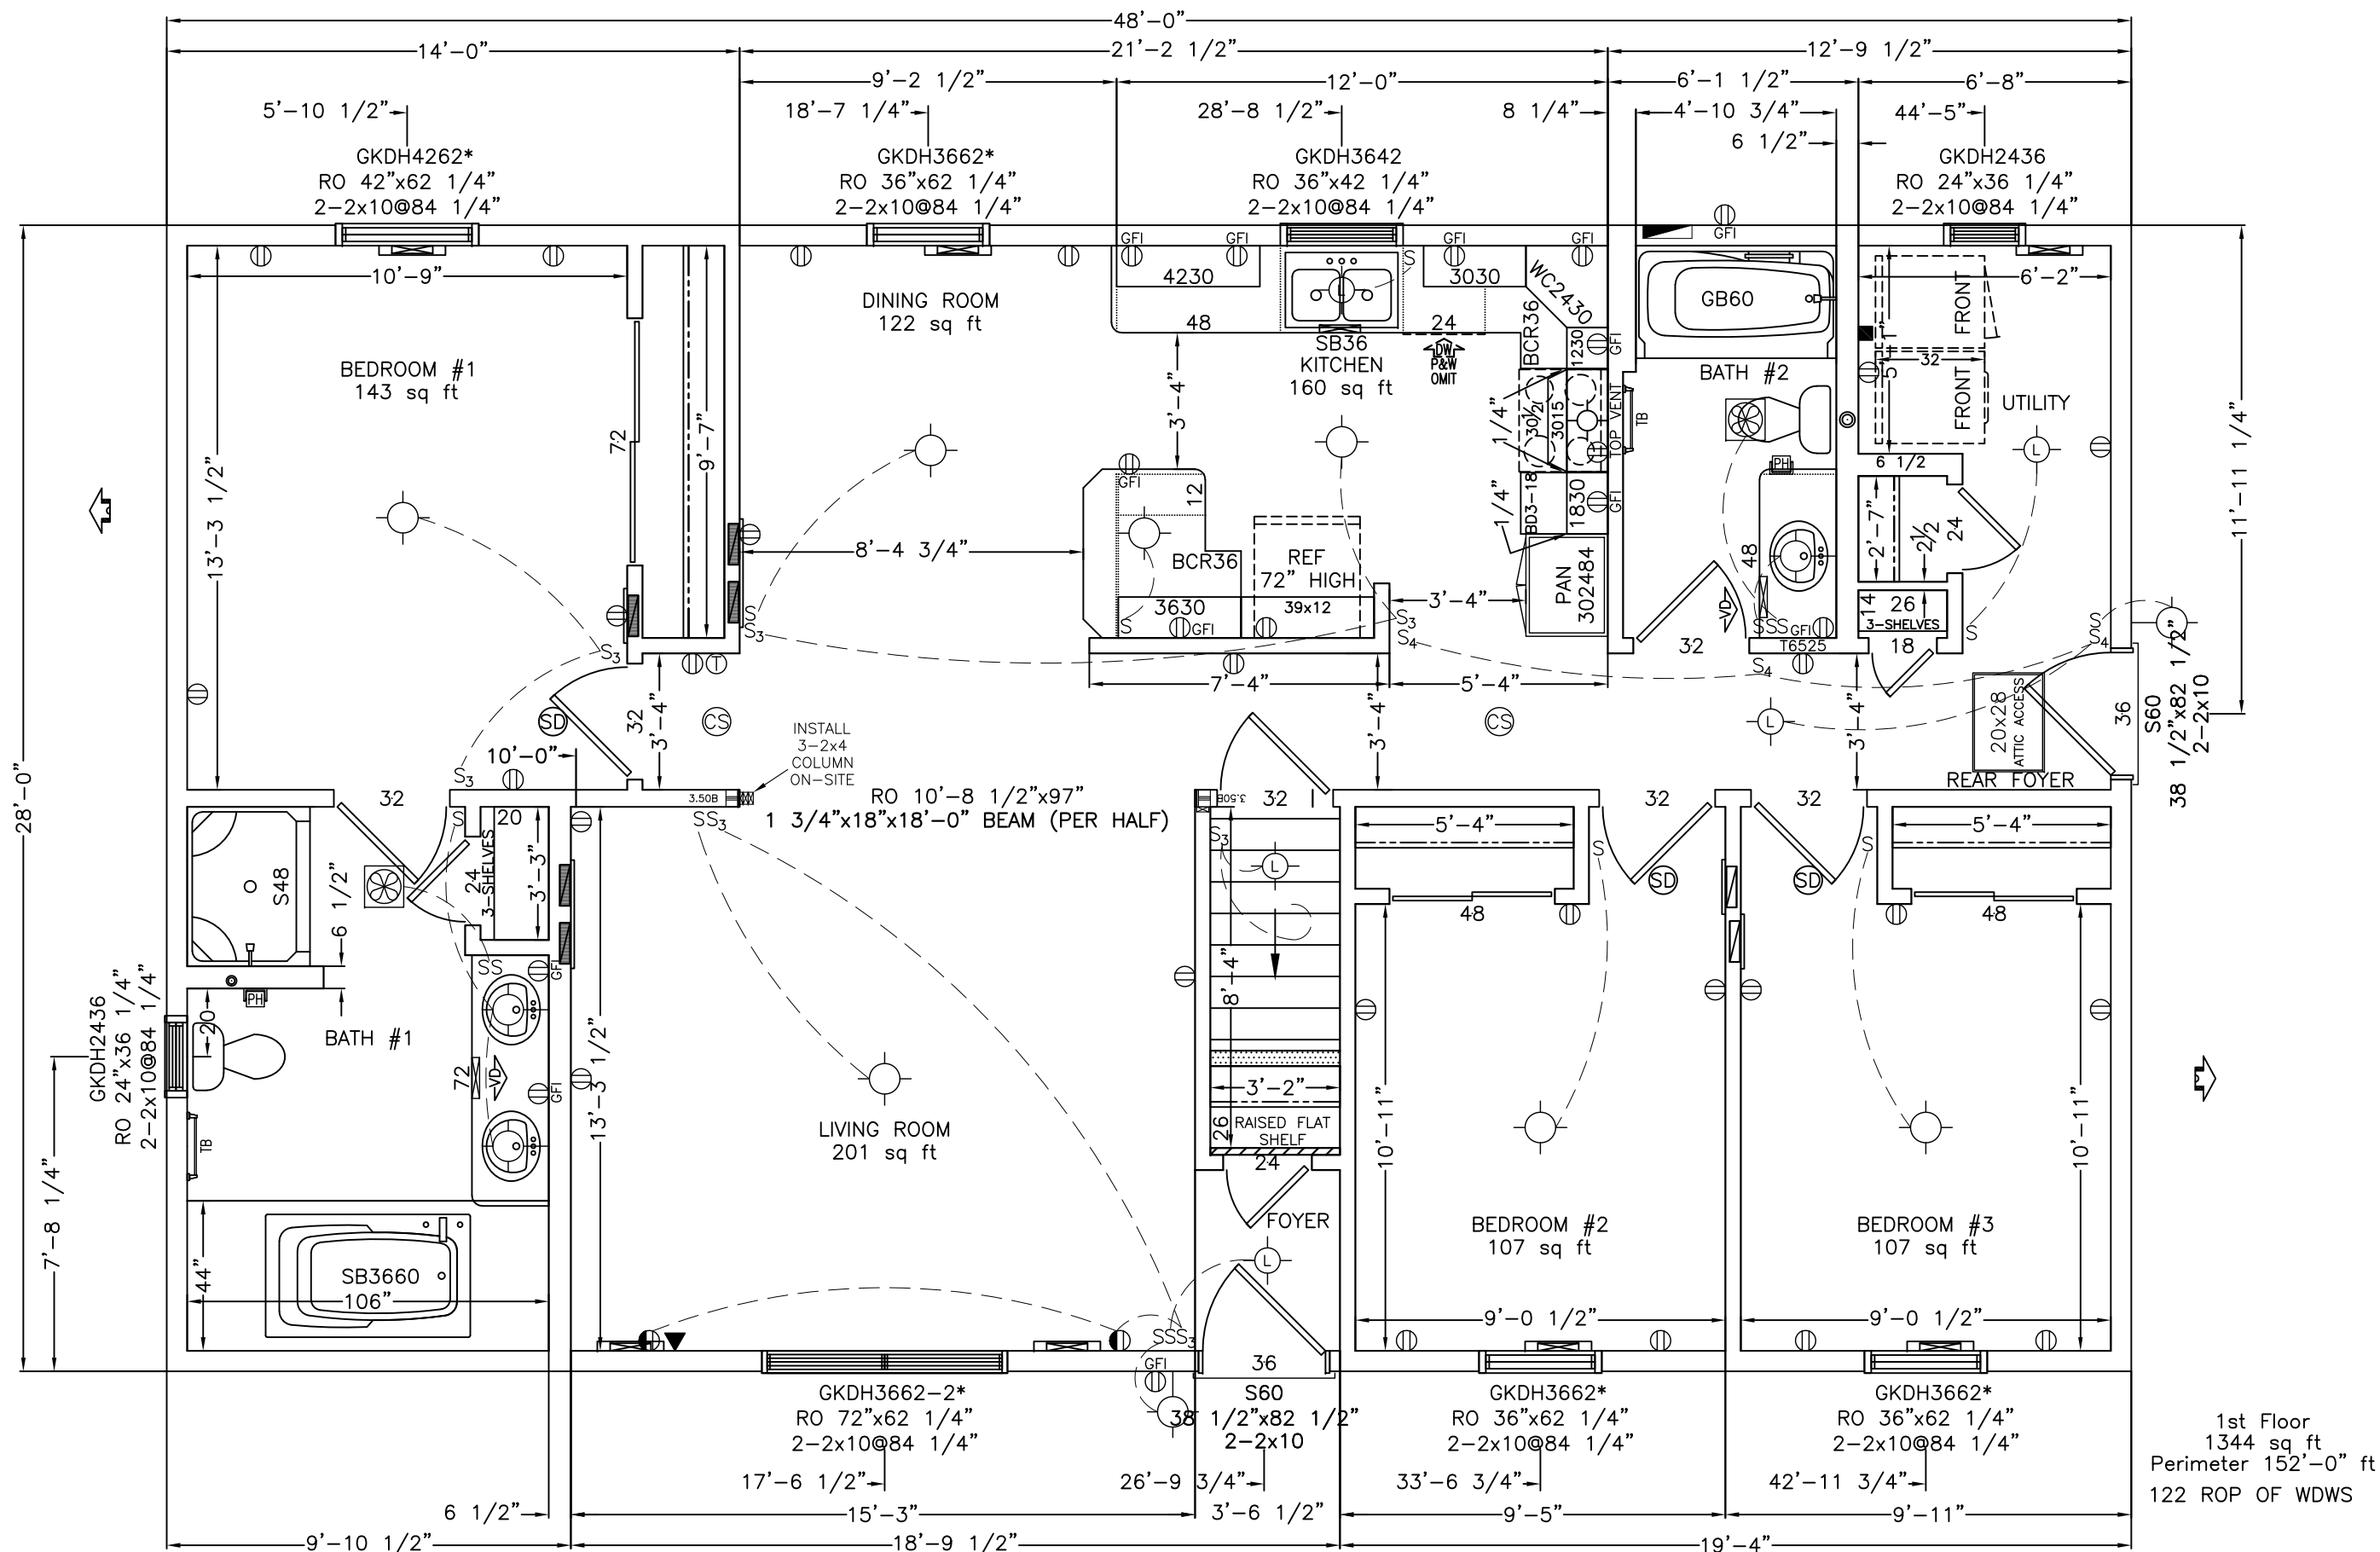

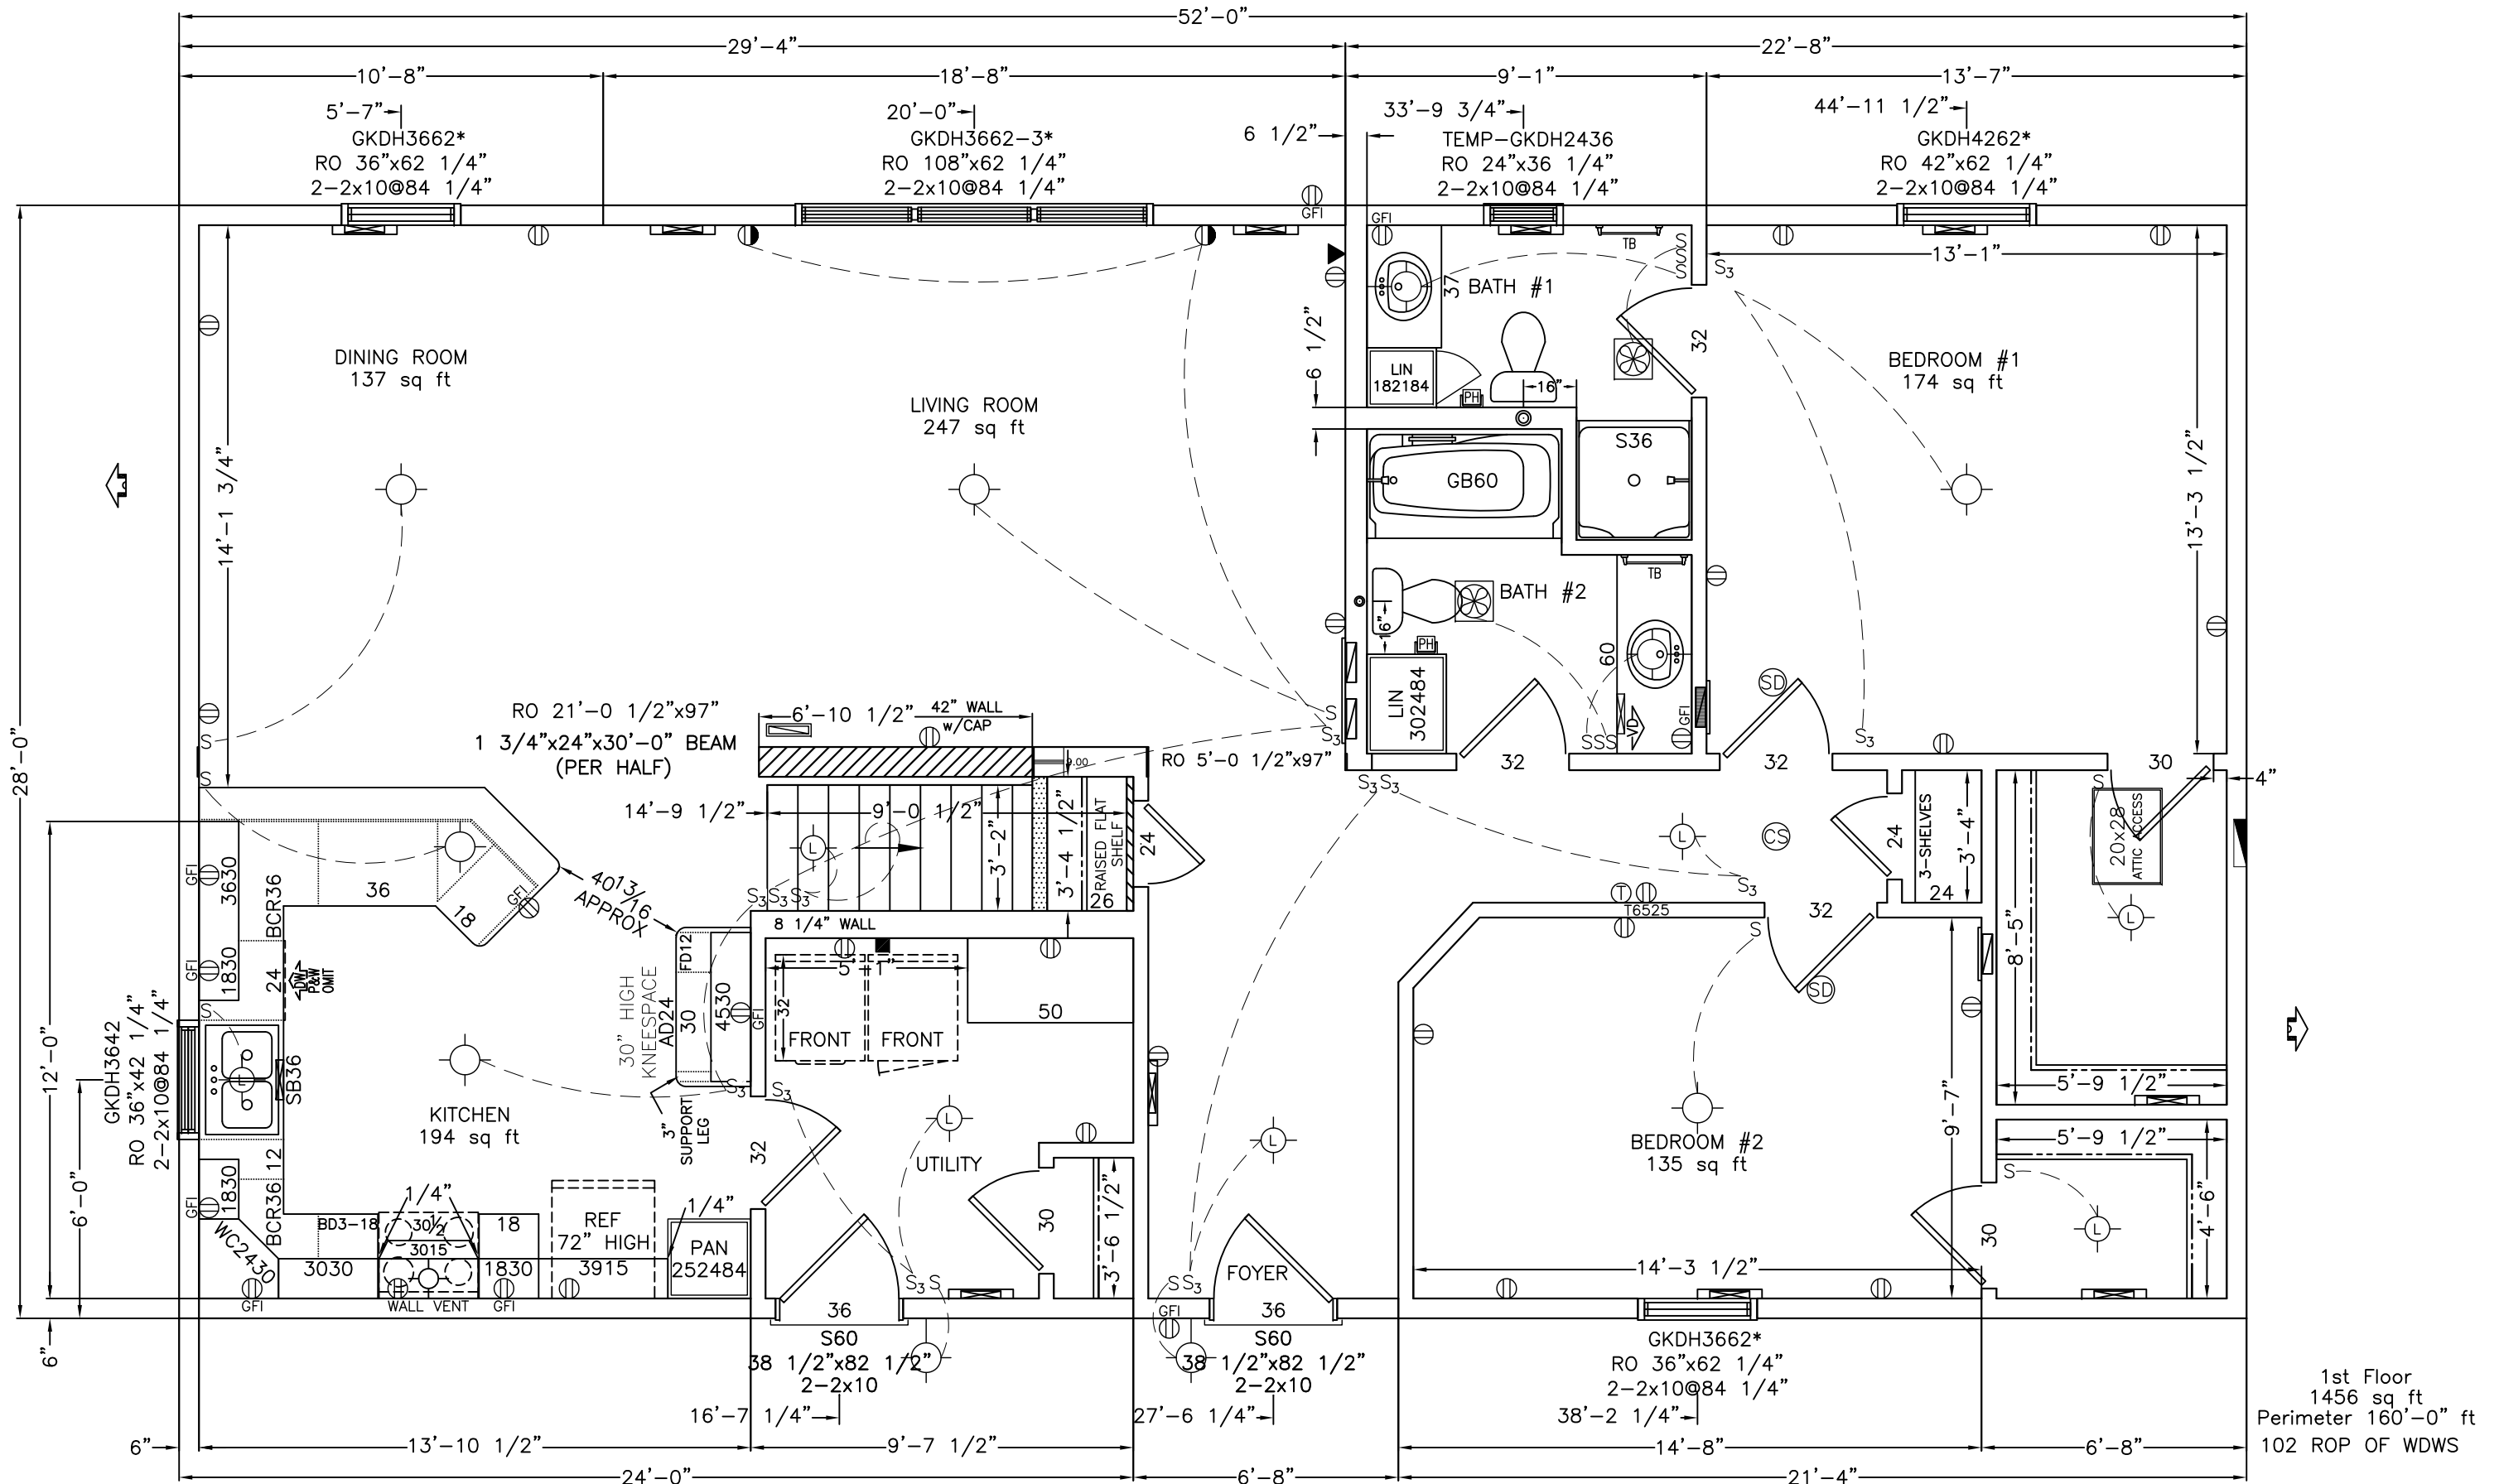

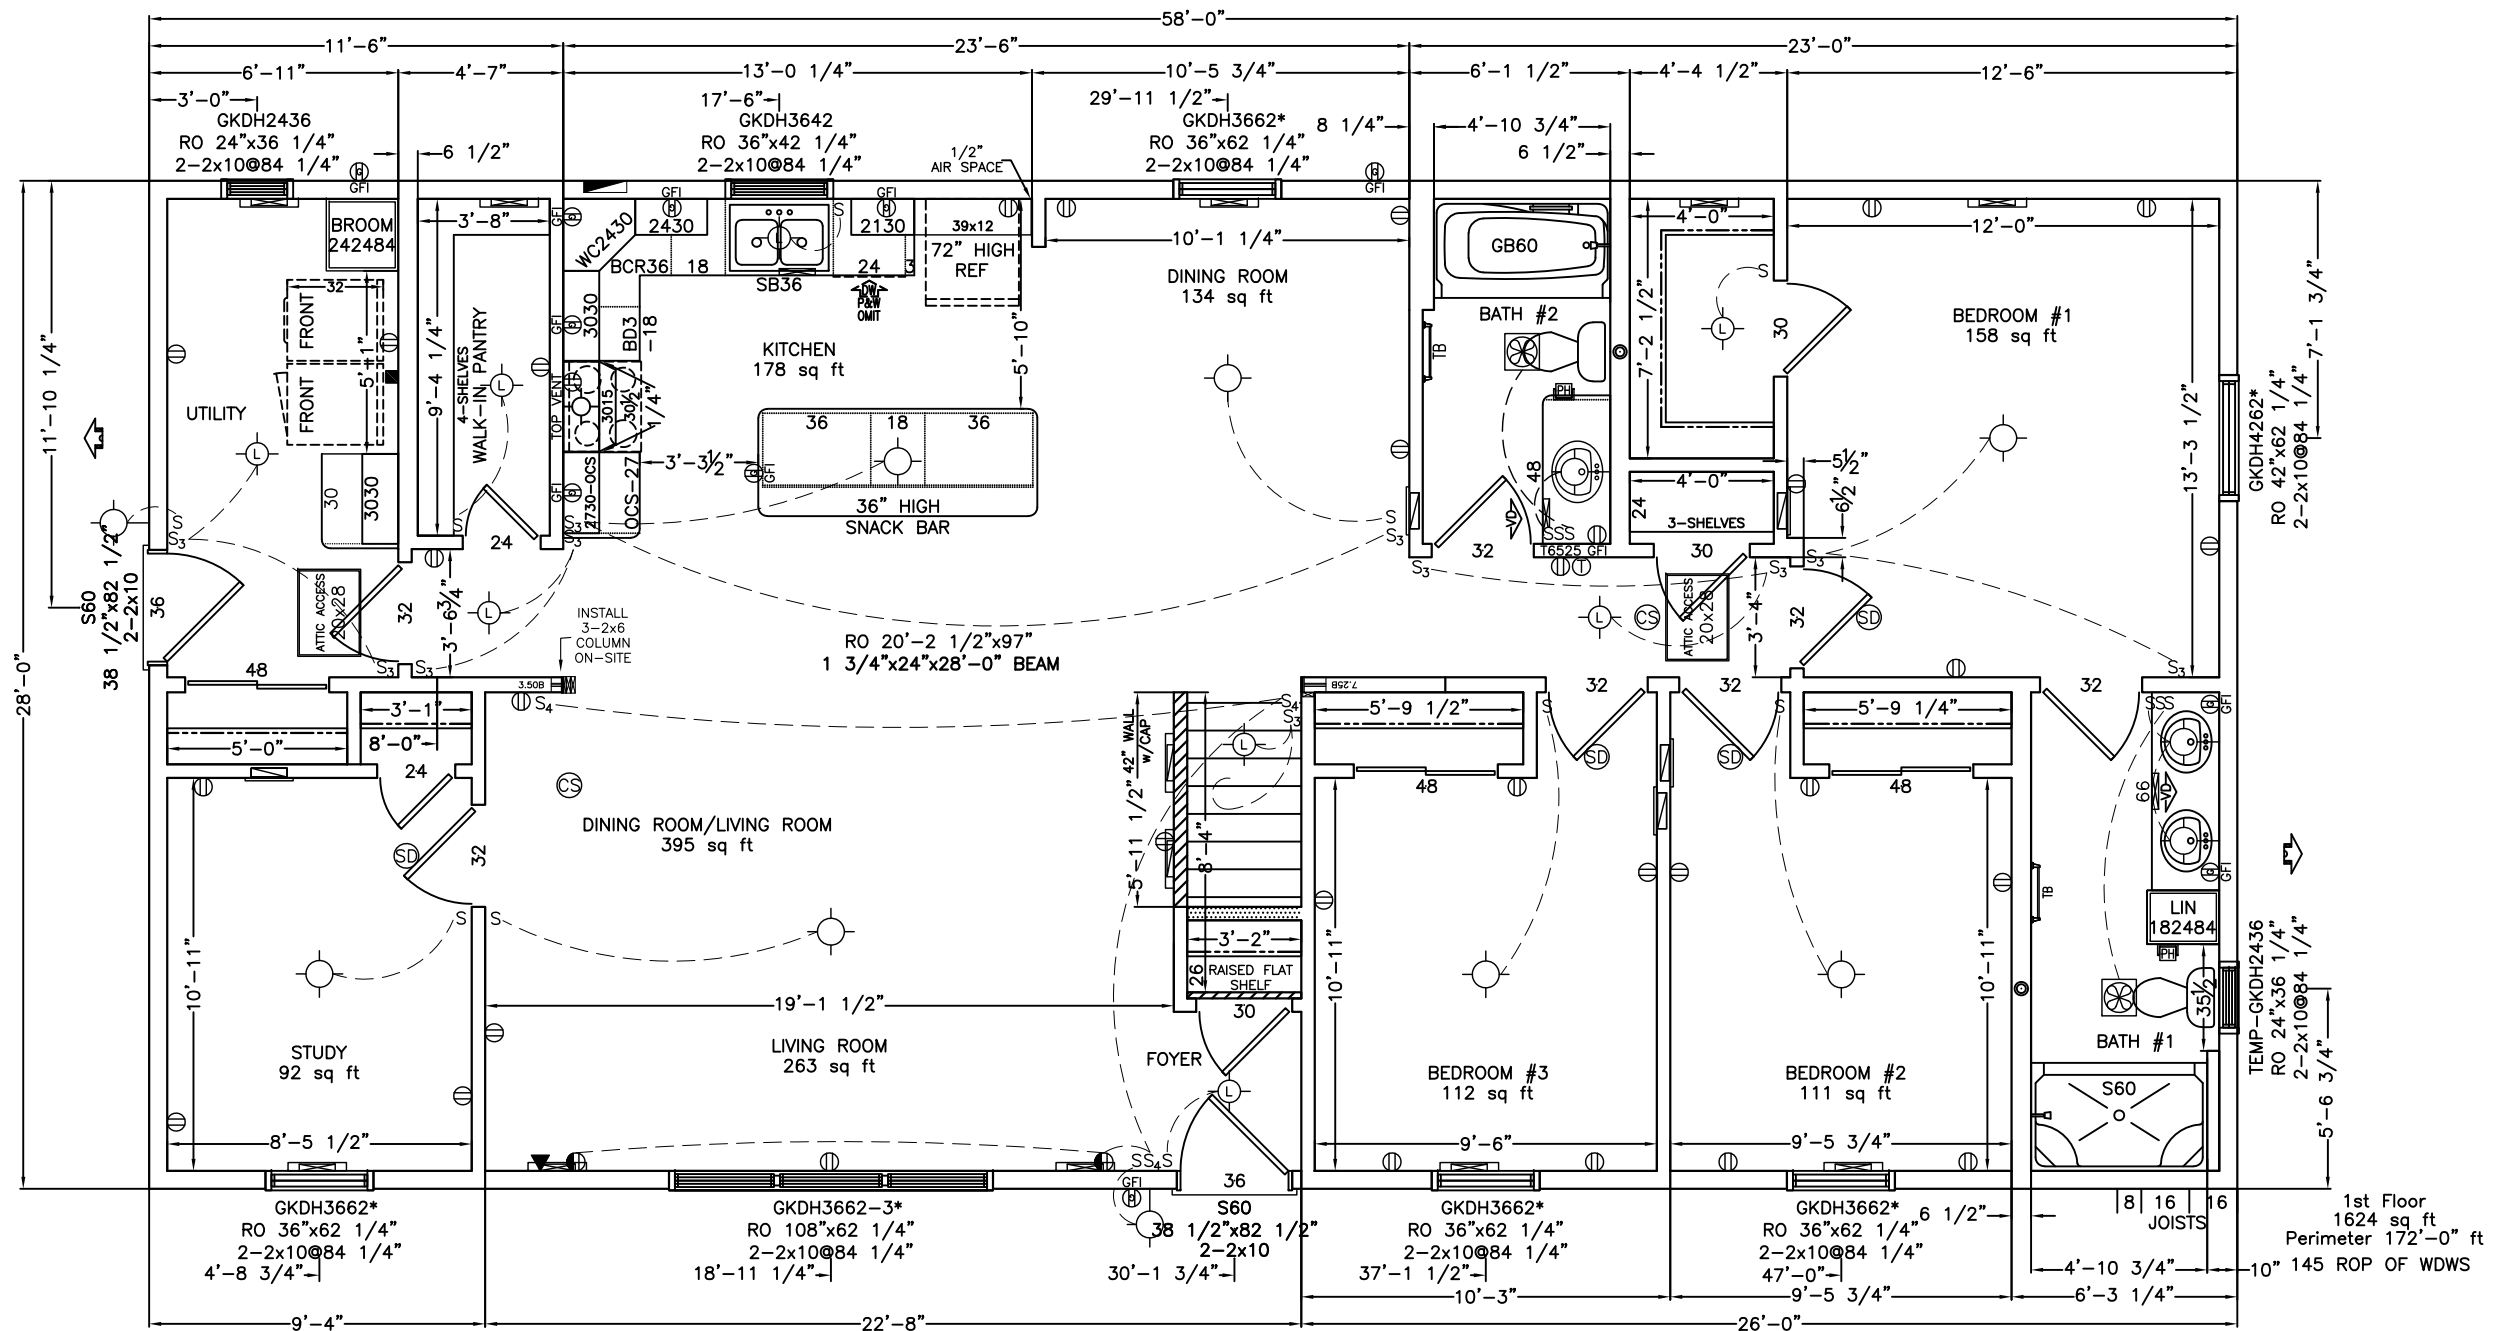

Wisconsin Homes INC.

425 West McMillan PO Box 250 Marshfield, WI 54449

715.384.2161 Fax 715.387.3627

www.wisconsinhomesinc.com

Two-Story



